
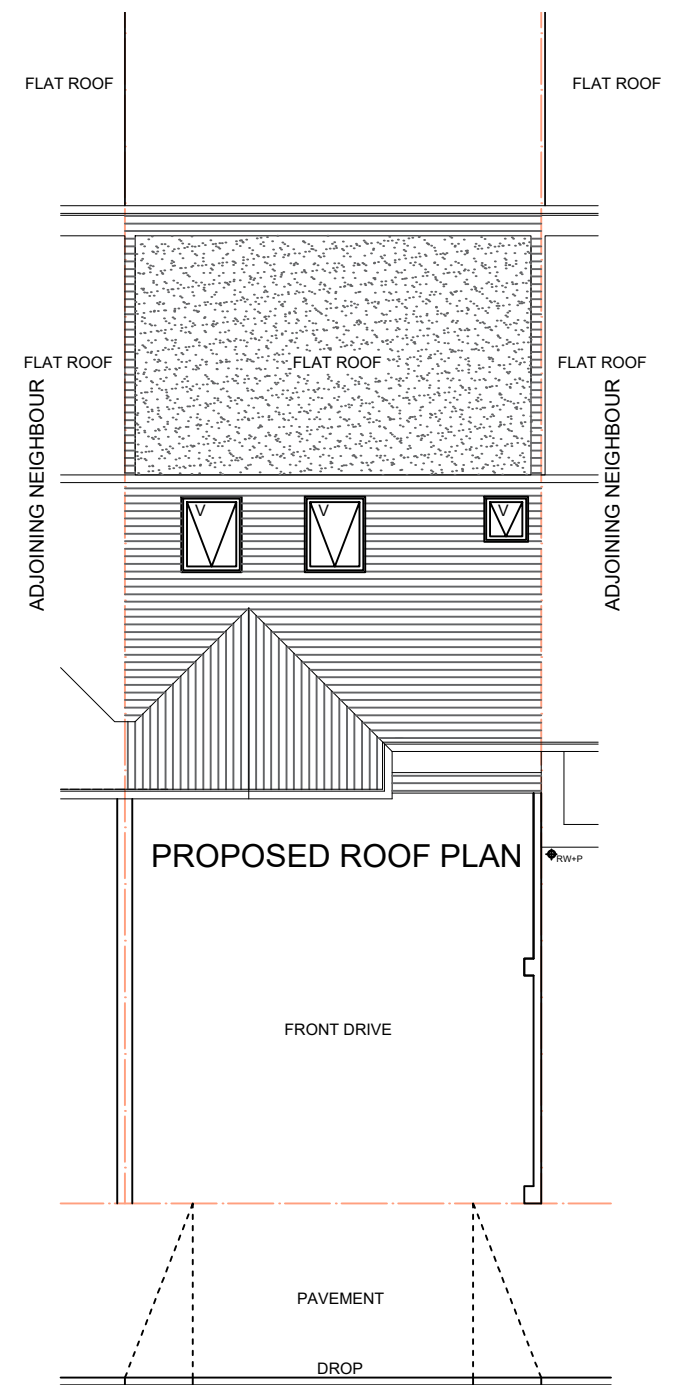
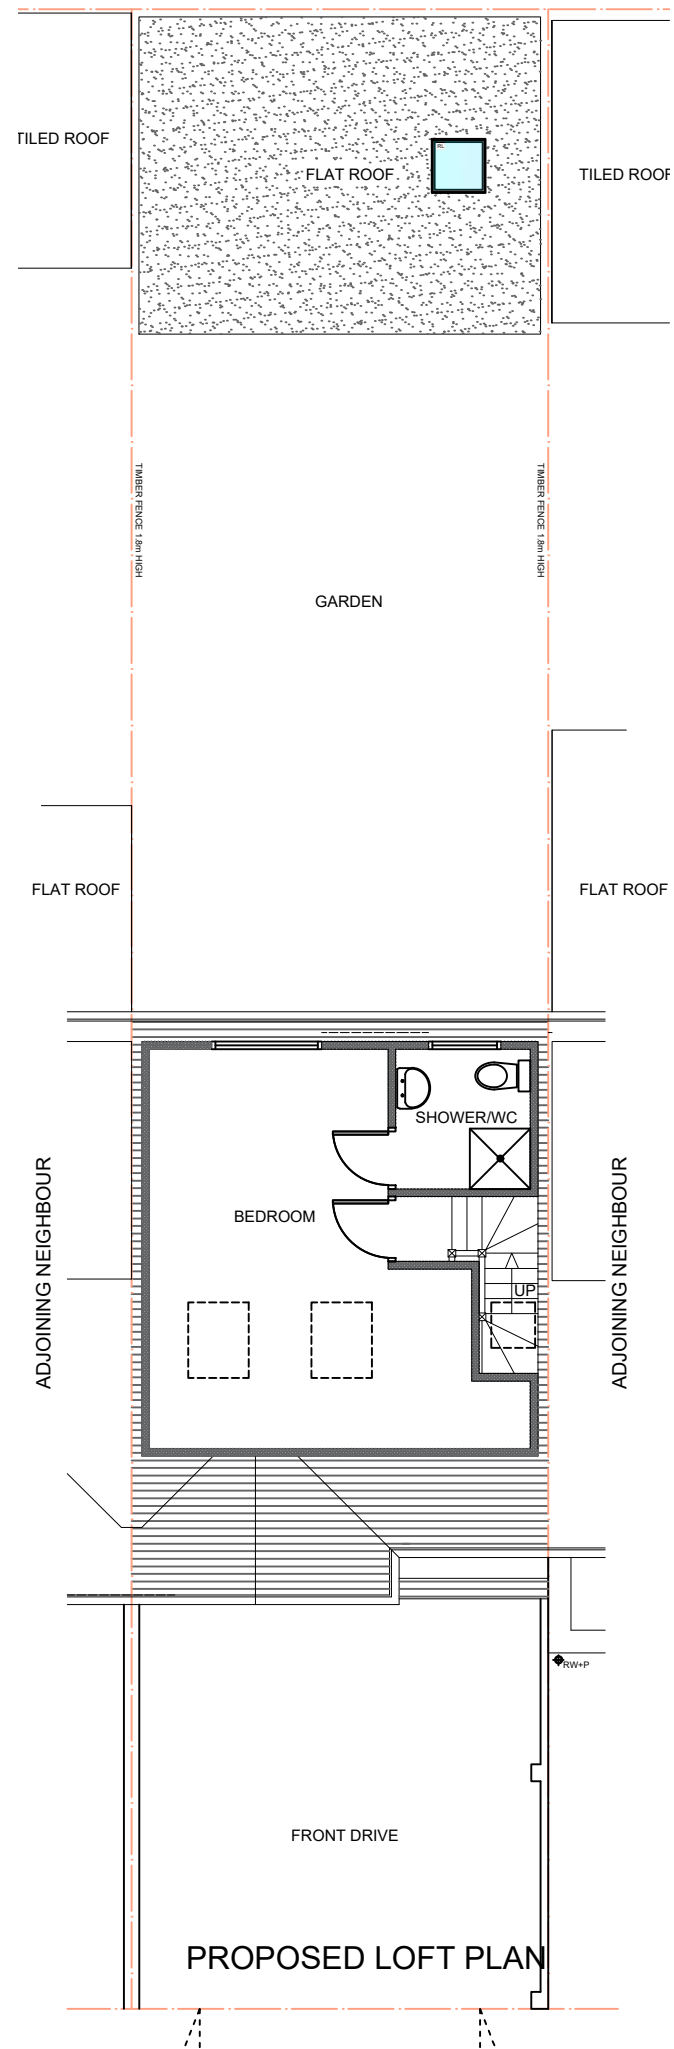
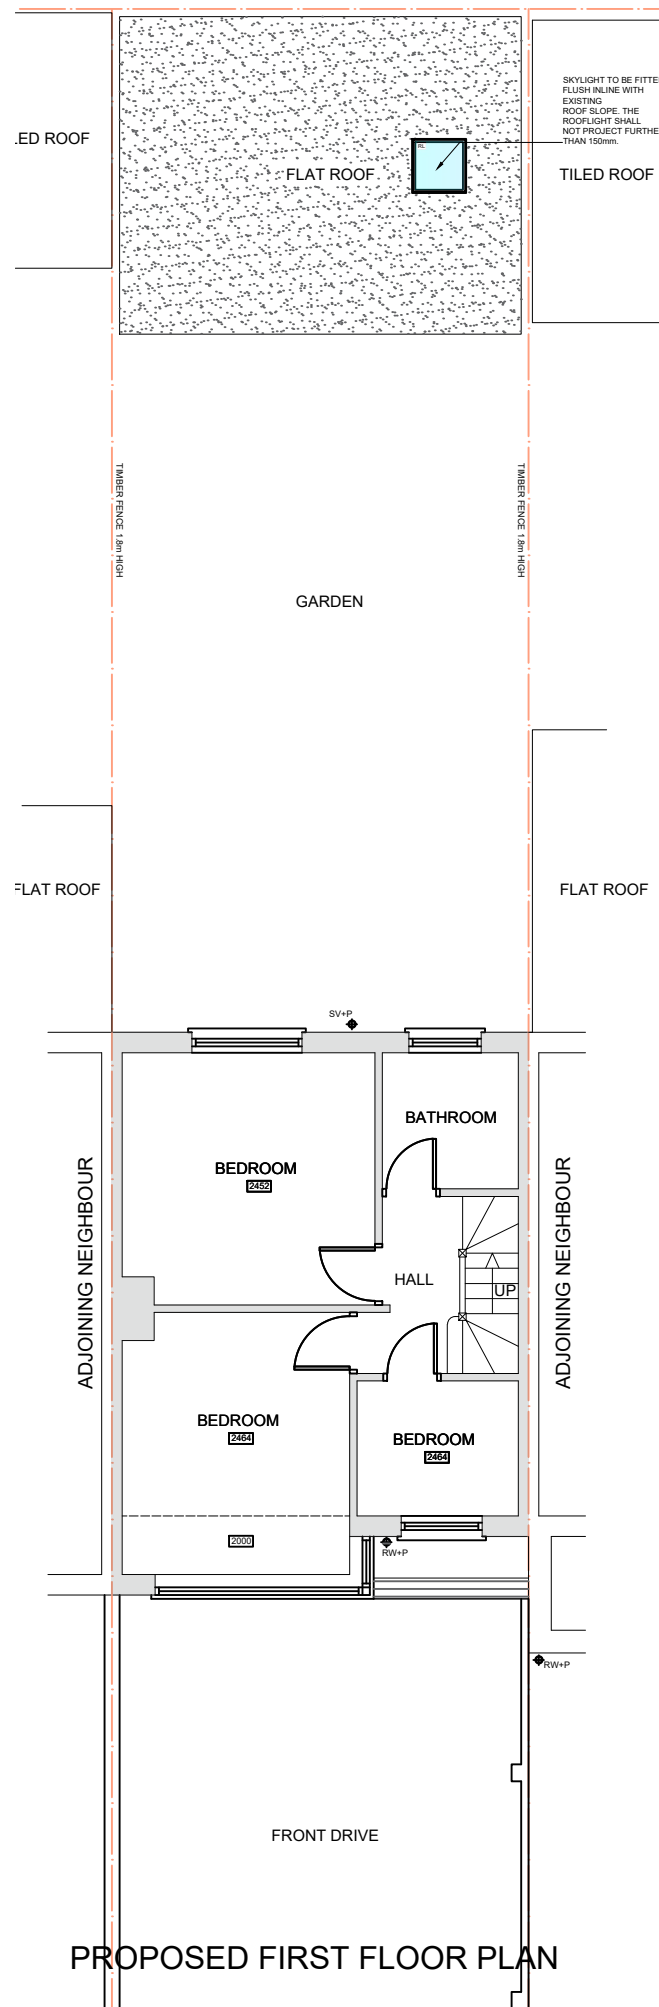


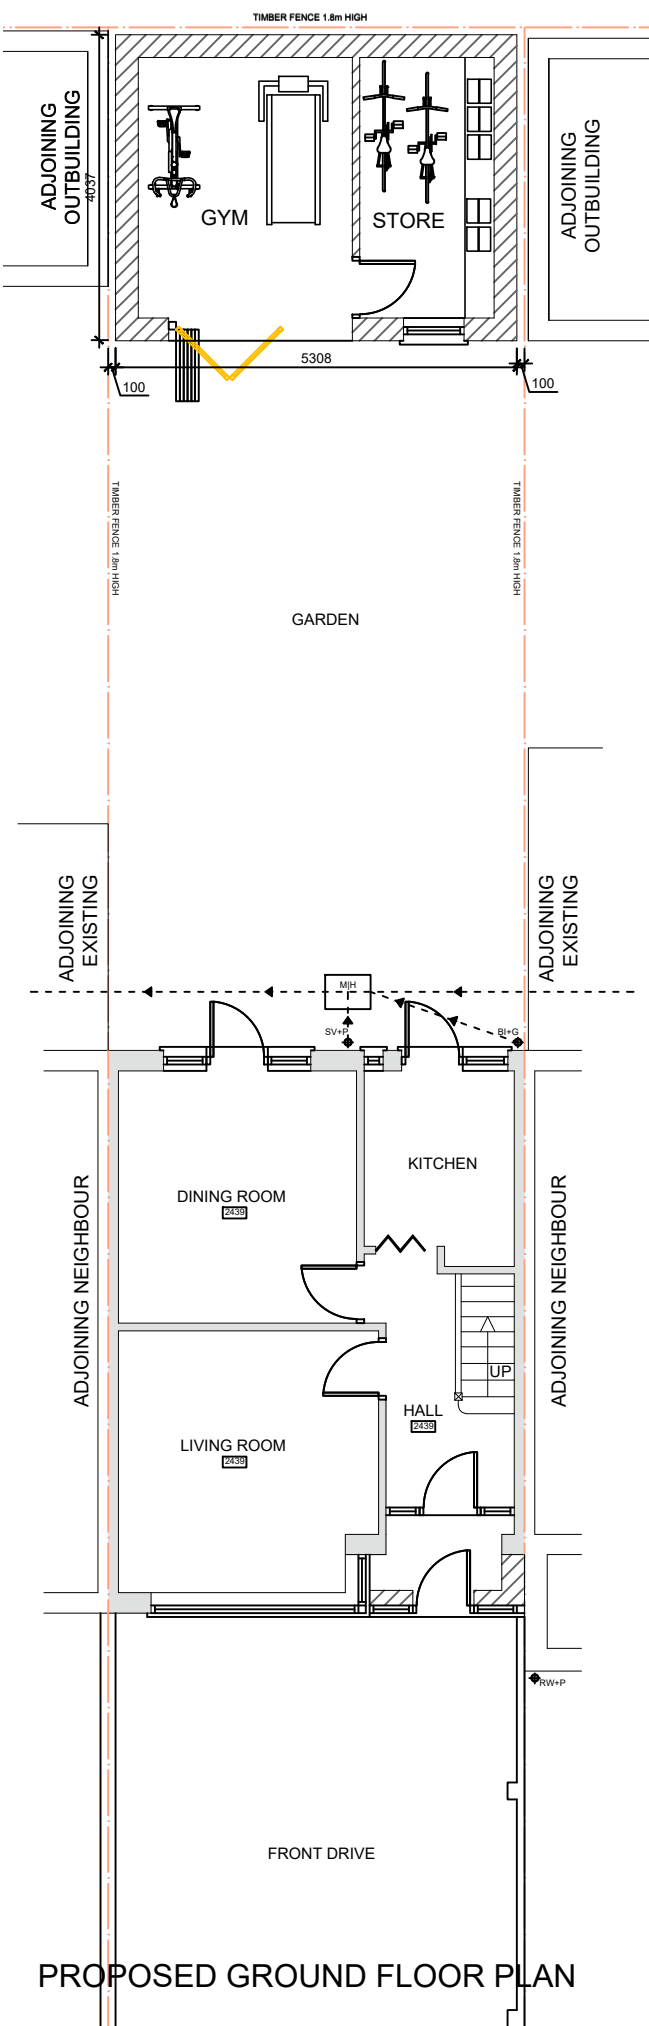

|   |                        |                            |
|---|------------------------|----------------------------|
| Client <b>MR STEFAN VAUGHAN</b>   |                        |                            |
| <b><u>LONDON INTERIORS</u></b><br><b>UNIT 8</b><br><b>BOWMAN TRADING ESTATE</b><br><b>WESTMORELAND ROAD</b><br><b>LONDON NW9 9RL</b> |                        |                            |
| Project <b>12A BEDFORD AVENUE</b><br><b>HAYES</b><br><b>UB4 0DP</b>                                                                  |                        |                            |
| Drawing Title <b>PROPOSED FLOOR PLANS</b>                                                                                            |                        |                            |
| Drawing No   | <b>PR25-073c</b>       | Rev. <b>02</b>             |
| Drawn By:<br><b>BP</b>   | Scale:<br><b>1/100</b> | Date:<br><b>08/10/2025</b> |