




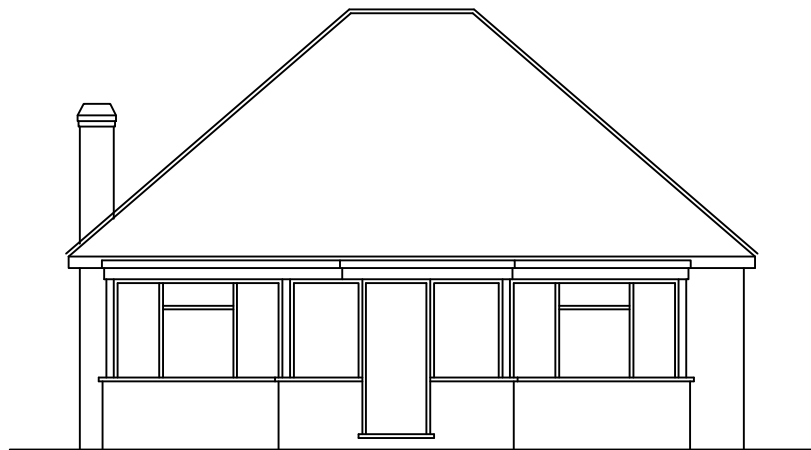


Existing front elevation

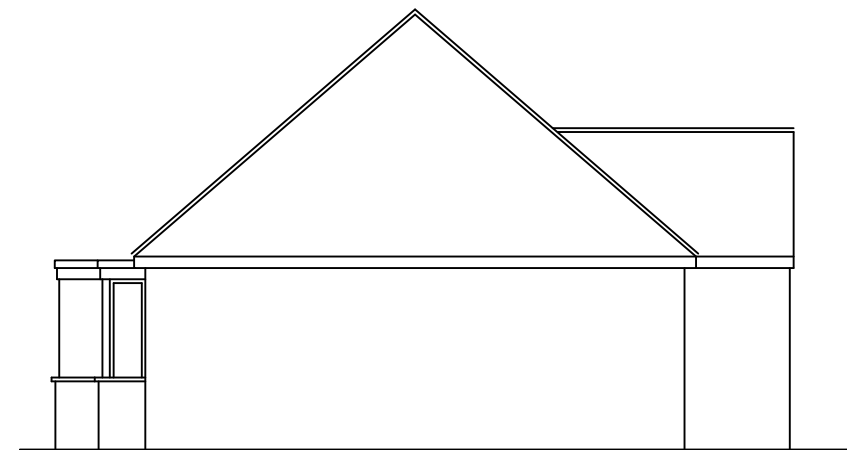

Existing side elevation

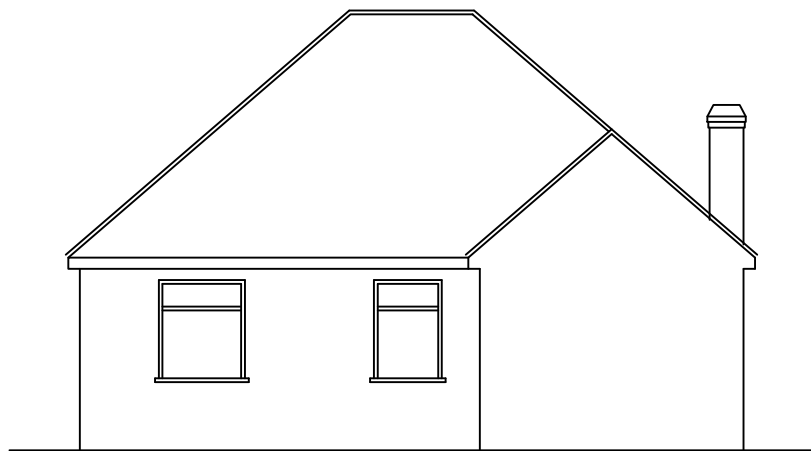

Existing rear elevation

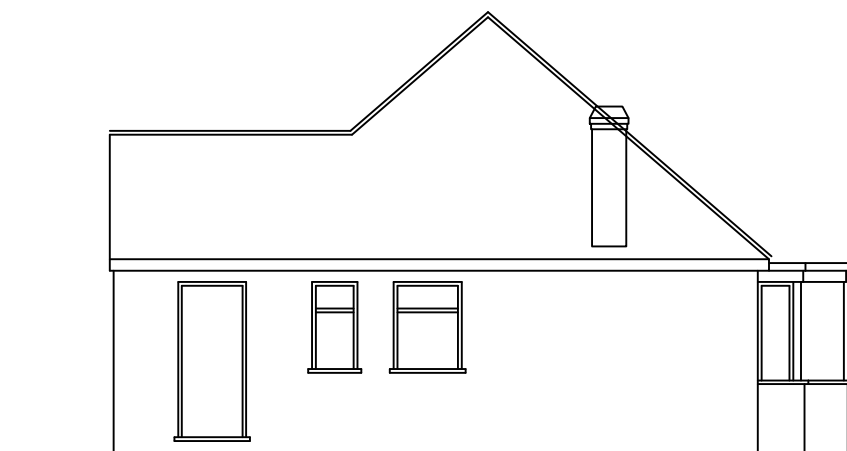

Existing side elevation



Revisions:		
ABA Chartered Surveyors 103 Manor Way, Ruislip. HA4 8HW. email:aba@aujla.co.uk Tel: 020 8574 3535		
scale 1:100 @A3 date 10/05/25	title Existing elevations.	
drg no 2511-ex-01	rev	site 2 Harold Avenue, Hayes UB3 4QW.