


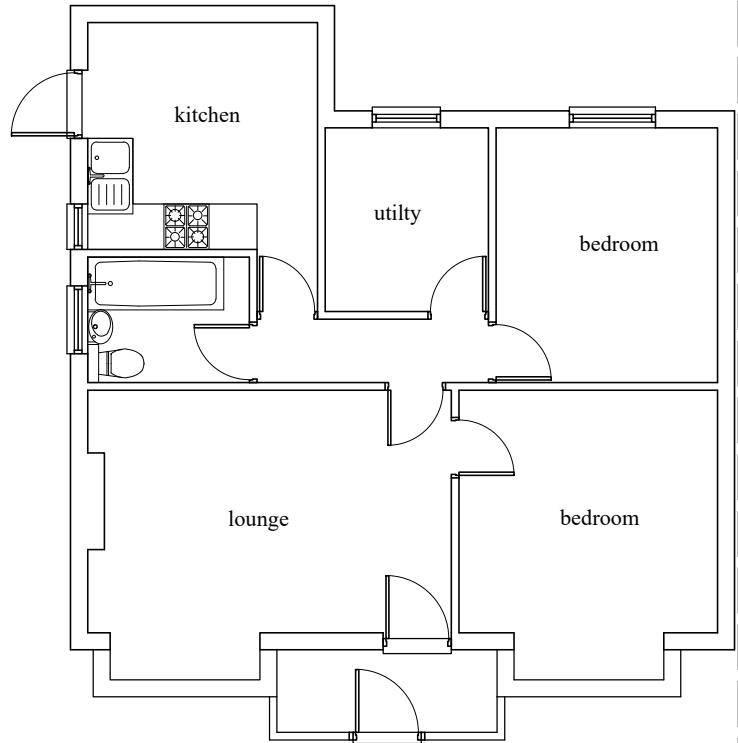
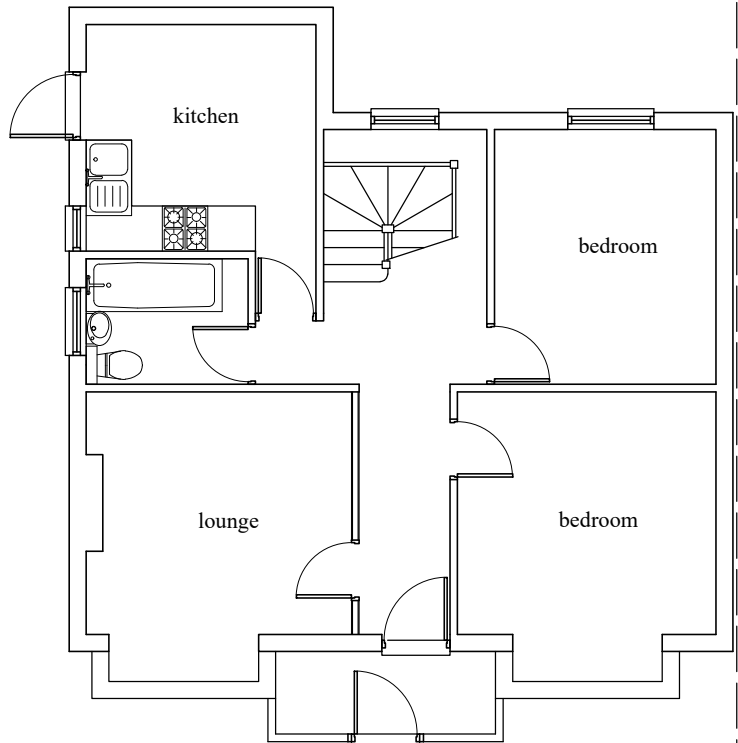


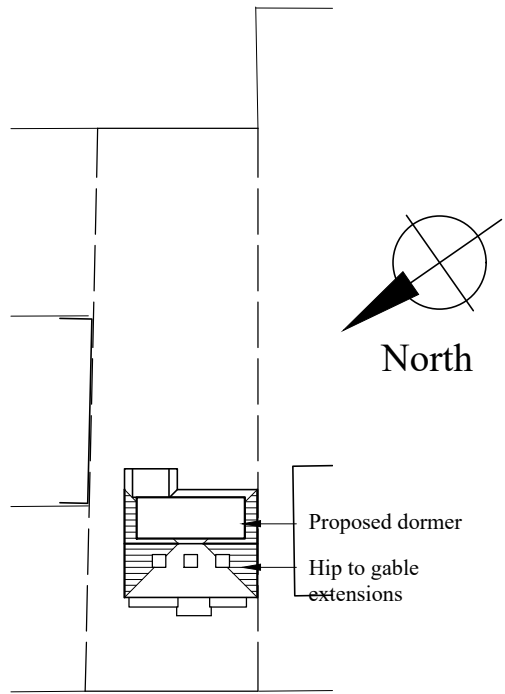


Existing ground floor

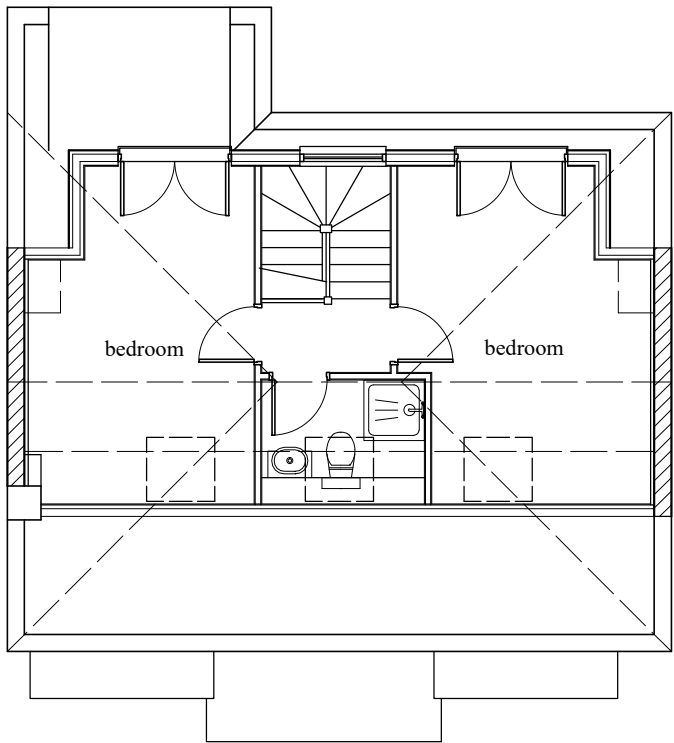


Proposed ground floor

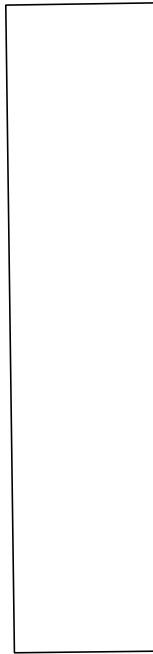


Site Plan
1:500

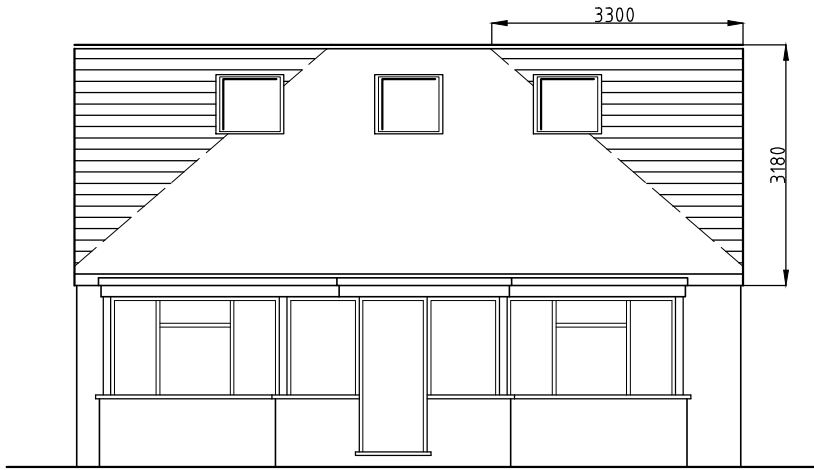

Proposed front elevation

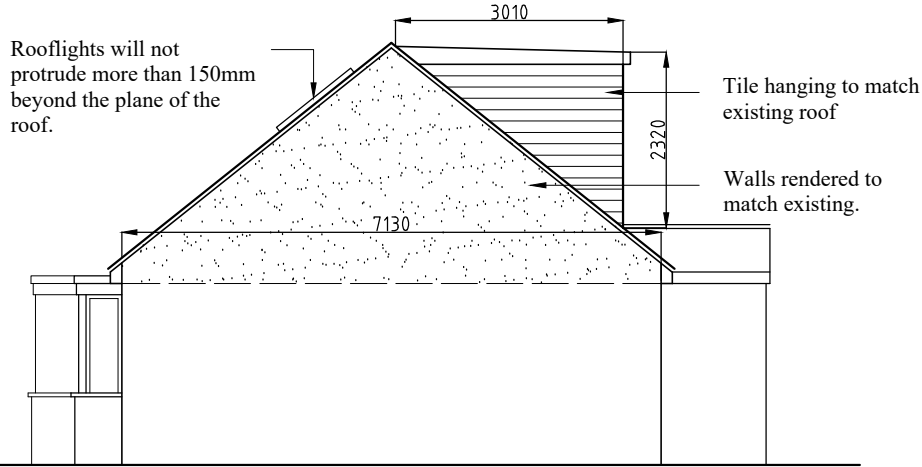

Proposed side elevation

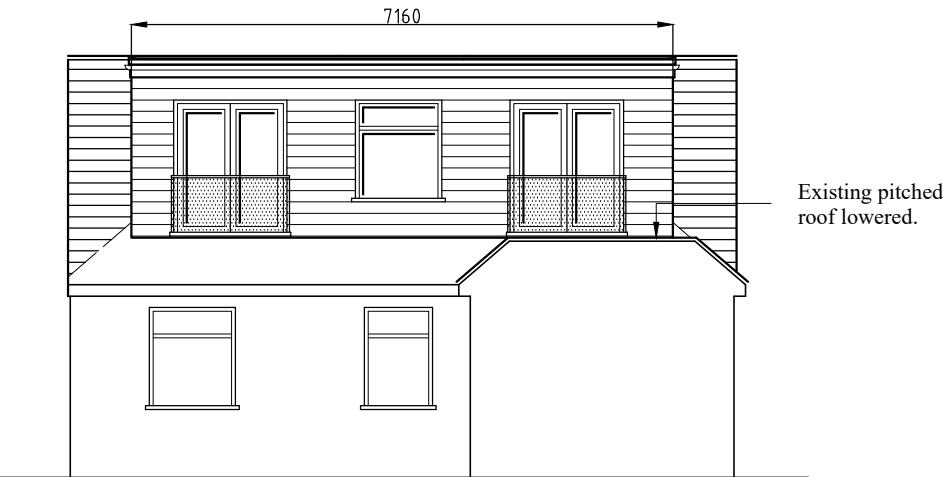

Proposed rear elevation



Proposed side elevation



Volume of hip to gable conversion 1:	$1/6 \times 7.13 \times 3.18 \times 3.3 = 12.47\text{m}^3$
Volume of hip to gable conversion 2:	$1/6 \times 7.13 \times 3.18 \times 3.3 = 12.47\text{m}^3$
Volume of dormer:	$1/2 \times 7.16 \times 3.01 \times 2.32 = 24.9$
Net increase in volume of house:	$12.47 + 12.47 + 24.9 = 49.84\text{m}^3$

Revisions: | A | Side elevation revised, note on rooflights added. | 04/08/25

ABA Chartered Surveyors
103 Manor Way, Ruislip. HA4 8HW.
email: aba@aujla.co.uk
Tel: 020 8574 3535

scale 1:100 @A2	date 10/05/25	title Hip to gable extension and loft conversion.
drg no 2511-pl-01	rev A	site 2 Harold Avenue, Hayes UB3 4QW.