

# Specsavers


## Ruislip

116-118 High Street  
Ruislip  
HA4 8LS

Issue 01 - 10/11/2022



# Site Plan

 

- 01** Externally Illuminated Fascia Sign
- 02** Externally Illuminated Projection Sign
- 03** Manifestation Dots
- 04** Welcome Text
- 05** Opening Hours Vinyl



**Site  
Specsavers  
Ruislip**

**Job Number  
125069B**      **Page  
2 of 9**  
**Drawing Location  
U:\2022\2022 Drawings\Specsavers\**

**Scale  
as shown @ A3**  
**Issue / Rev  
Issue 01**

**Drawn by  
WO**  
**Checked by  
PM**

**Sales Rep  
JS**  
**Date  
10/11/2022**



**BUTTERFIELD SIGNS LTD**  
174 Sunbridge Rd  
Bradford West Yorkshire  
BD1 2RZ  
Tel: 01274 722244  
Fax: 01274 848996  
Web: [www.butterfieldsigns.co.uk](http://www.butterfieldsigns.co.uk)

# Proposed Elevations


- 01 Externally Illuminated Fascia Sign
- 02 Externally Illuminated Projection Sign
- 03 Manifestation Dots
- 04 Welcome Text
- 05 Opening Hours Vinyl



EXISTING FRONT ELEVATION - SCALE 1:100 @ A3



PROPOSED FRONT ELEVATION - SCALE 1:100 @ A3

 

**Site**  
Specsavers  
Ruislip

**Job Number**  
125069B

**Page**  
3 of 9

**Drawing Location**  
U:\2022\2022 Drawings\Specsavers\

**Scale**  
as shown @ A3

**Issue / Rev**  
Issue 01

**Drawn by**  
WO

**Checked by**  
PM

**Sales Rep**  
JS

**Date**  
10/11/2022



**BUTTERFIELD SIGNS LTD**  
174 Sunbridge Rd  
Bradford West Yorkshire  
BD1 2RZ  
Tel: 01274 722244  
Fax: 01274 848996  
Web: [www.butterfieldsigns.co.uk](http://www.butterfieldsigns.co.uk)

# Proposed Visual

Existing



Proposed



**Site**  
Specsavers  
Ruislip

**Job Number**  
125069B

**Page**  
4 of 9

**Drawing Location**  
U:\2022\2022 Drawings\Specsavers\

**Scale**  
as shown @ A3

**Issue / Rev**  
Issue 01

**Drawn by**  
WO

**Checked by**  
PM

**Sales Rep**  
JS

**Date**  
10/11/2022



**BUTTERFIELD SIGNS LTD**  
174 Sunbridge Rd  
Bradford West Yorkshire  
BD1 2RZ  
Tel: 01274 722244  
Fax: 01274 848996  
Web: www.butterfieldsigns.co.uk

**Sign 01 - Externally-Illuminated Conservation Fascia Sign**

Panel manufactured from folded 2mm aluminium - finished 2418C (40% gloss).

Complete with 20mm upstand and fixed direct to substrate with 40 x 40 x 3 fixing angles.




'Specsavers' logo and 'Caring for your sight and hearing' surface mounted 20mm 030 Opal acrylic with white faces and grey (RAL 7012) returns. Fixed to panel face with 30mm M4 studs.

Externally illuminated with LED trough lighting.

Secured to fascia sign face flush with fixings to suit.

Size: *Dimensions TBC*

Scale: 1:25

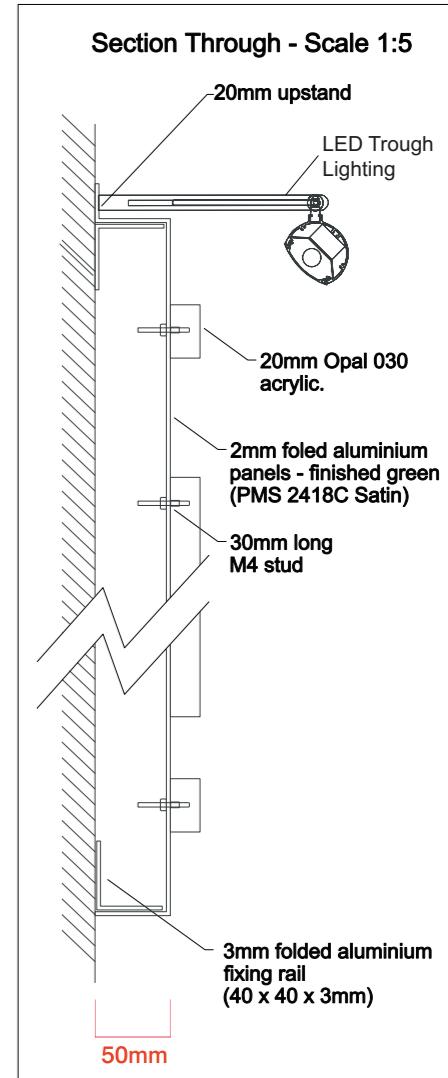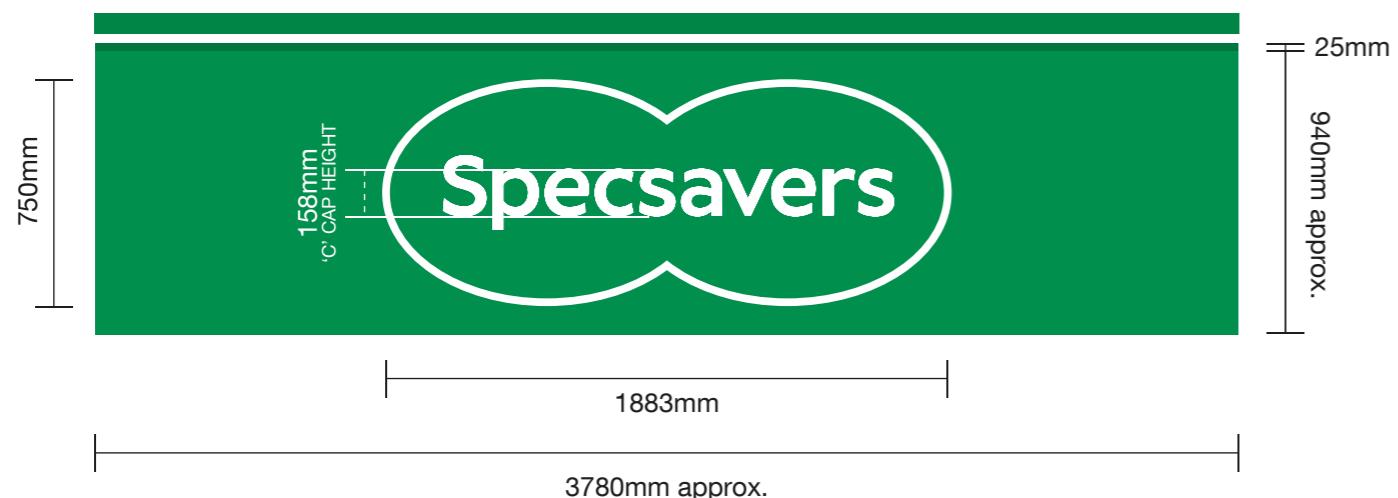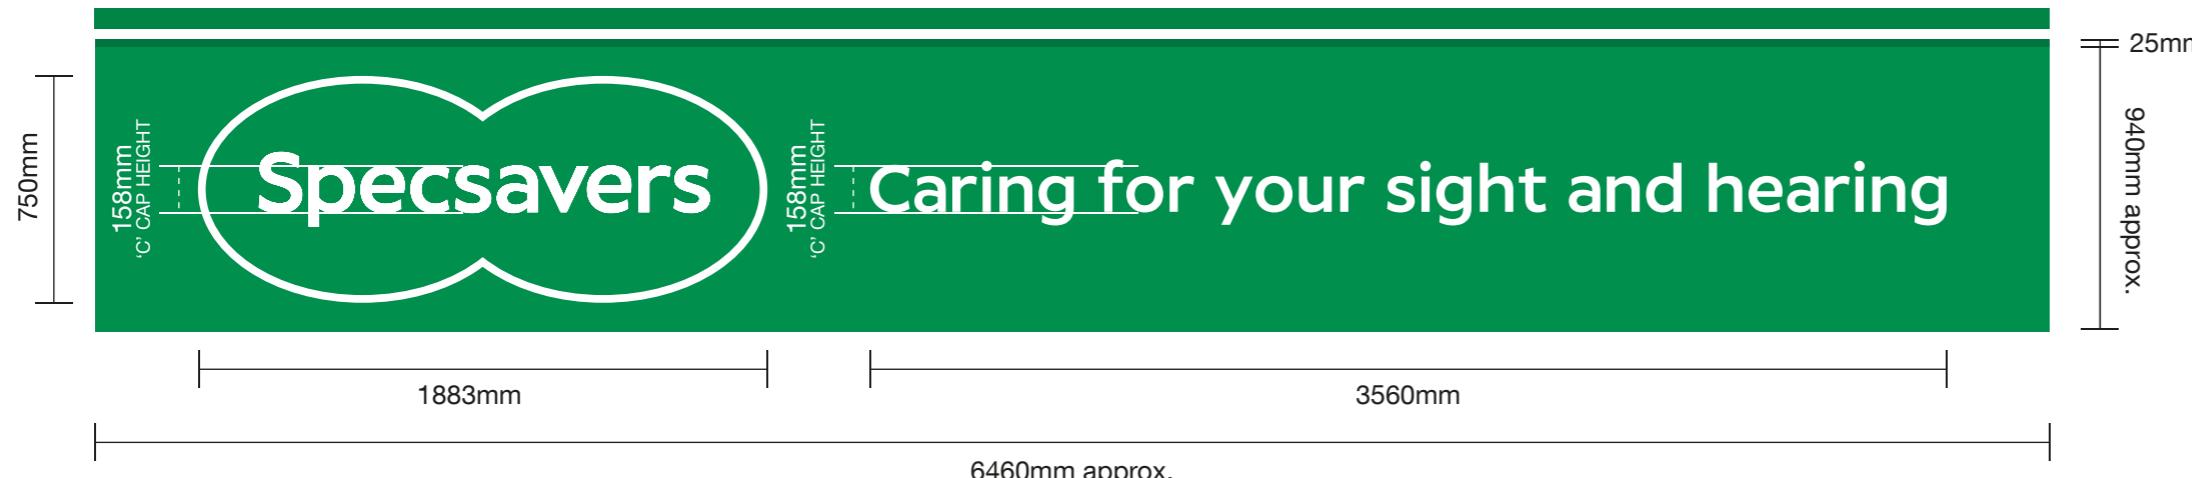

Site  
Specsavers  
Ruislip

Job Number  
125069B

Page  
5 of 9

Drawing Location  
U:\2022\2022 Drawings\Specsavers\

Scale  
as shown @ A3

Issue / Rev  
Issue 01

Drawn by  
WO

Checked by  
PM

Sales Rep  
JS

Date  
10/11/2022



BUTTERFIELD SIGNS LTD  
174 Sunbridge Rd  
Bradford West Yorkshire  
BD1 2RZ  
Tel: 01274 722244  
Fax: 01274 848996  
Web: [www.butterfieldsigns.co.uk](http://www.butterfieldsigns.co.uk)

**Sign 02 - Externally-Illuminated Conservation Projection Sign**


Face panels to be LASER cut 2.5mm aluminium with 25mm returns secured back to back. All panels to be powdercoated externally Green PM2418c. Applied white vinyl graphics applied to face. Externally illuminated with led trough lighting.

Panel secured to decorative protective bracket to suit.

Size: 500 x 500mm

Scale: 1:10

0 1 2  
1:10 Scale bar Metres

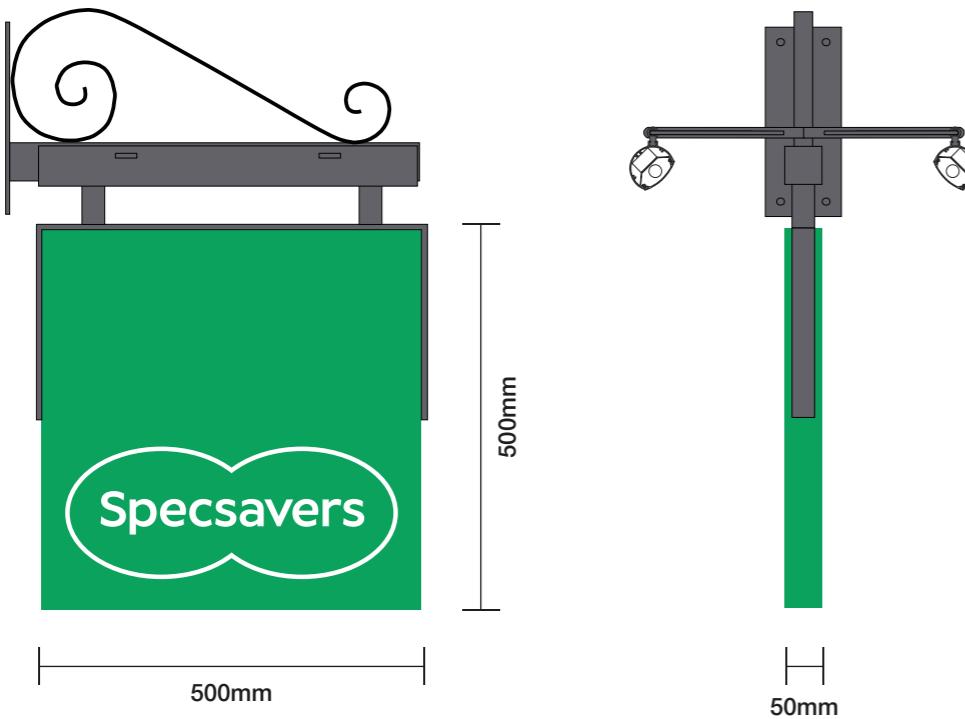

**Site**  
Specsavers  
Ruislip

**Job Number**  
125069B      **Page**  
6 of 9  
**Drawing Location**  
U:\2022\2022 Drawings\Specsavers\

**Scale**  
as shown @ A3  
**Issue / Rev**  
Issue 01

**Drawn by**  
WO  
**Checked by**  
PM

**Sales Rep**  
JS  
**Date**  
10/11/2022



**BUTTERFIELD SIGNS LTD**  
174 Sunbridge Rd  
Bradford West Yorkshire  
BD1 2RZ  
Tel: 01274 722244  
Fax: 01274 848996  
Web: [www.butterfieldsigns.co.uk](http://www.butterfieldsigns.co.uk)




**Sign 03 - Manifestation Dots (Qty TBC)**

Plot cut frosted vinyl manifestation dots

Reverse applied to glazing.

Size: As shown

Scale: 1:20

  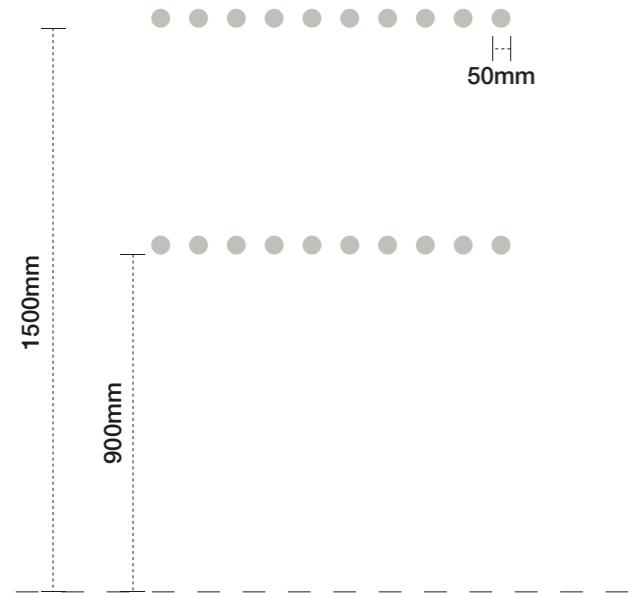

**Site**  
Specsavers  
Ruislip

**Job Number**  
125069B

**Page**  
7 of 9

**Drawing Location**  
U:\2022\2022 Drawings\Specsavers\

**Scale**  
as shown @ A3

**Issue / Rev**  
Issue 01

**Drawn by**  
WO

**Checked by**  
PM

**Sales Rep**  
JS

**Date**  
10/11/2022



**BUTTERFIELD SIGNS LTD**  
174 Sunbridge Rd  
Bradford West Yorkshire  
BD1 2RZ  
Tel: 01274 722244  
Fax: 01274 848996  
Web: [www.butterfieldsigns.co.uk](http://www.butterfieldsigns.co.uk)

## Sign 04 - Welcome Text

1No. Set of 10mm clear acrylic letters, finished

Grey RAL 7022.

To be fixed to wall using D/S VHB tape.

Size: 89mm Can Height

Scale: 1:10

# Hello, welcome to Specsavers Ruislip

1120mm

## Sign 05 - Opening Hours Vinyl

1No. Digitally printed opening hours vinyl graphic  
reverse applied to glazing.

Size: 110 x 320mm


Scale: 1:5

## Opening Time TBC

The figure consists of two horizontal scale bars. The top scale bar is labeled '1:5 Scale bar' on the left and 'Metres' on the right. It has major tick marks at 0 and 1, with five intermediate tick marks. The bottom scale bar is labeled '1:10 Scale bar' on the left and 'Metres' on the right. It has major tick marks at 0 and 1, with ten intermediate tick marks.

## Example Layout:

There are 3 key elements to the welcome wall:  
3D acrylic "Welcome to..." messaging  
G8 graphics cupboards with "Theodora" artwork  
Stud wall to house the graphics cupboards

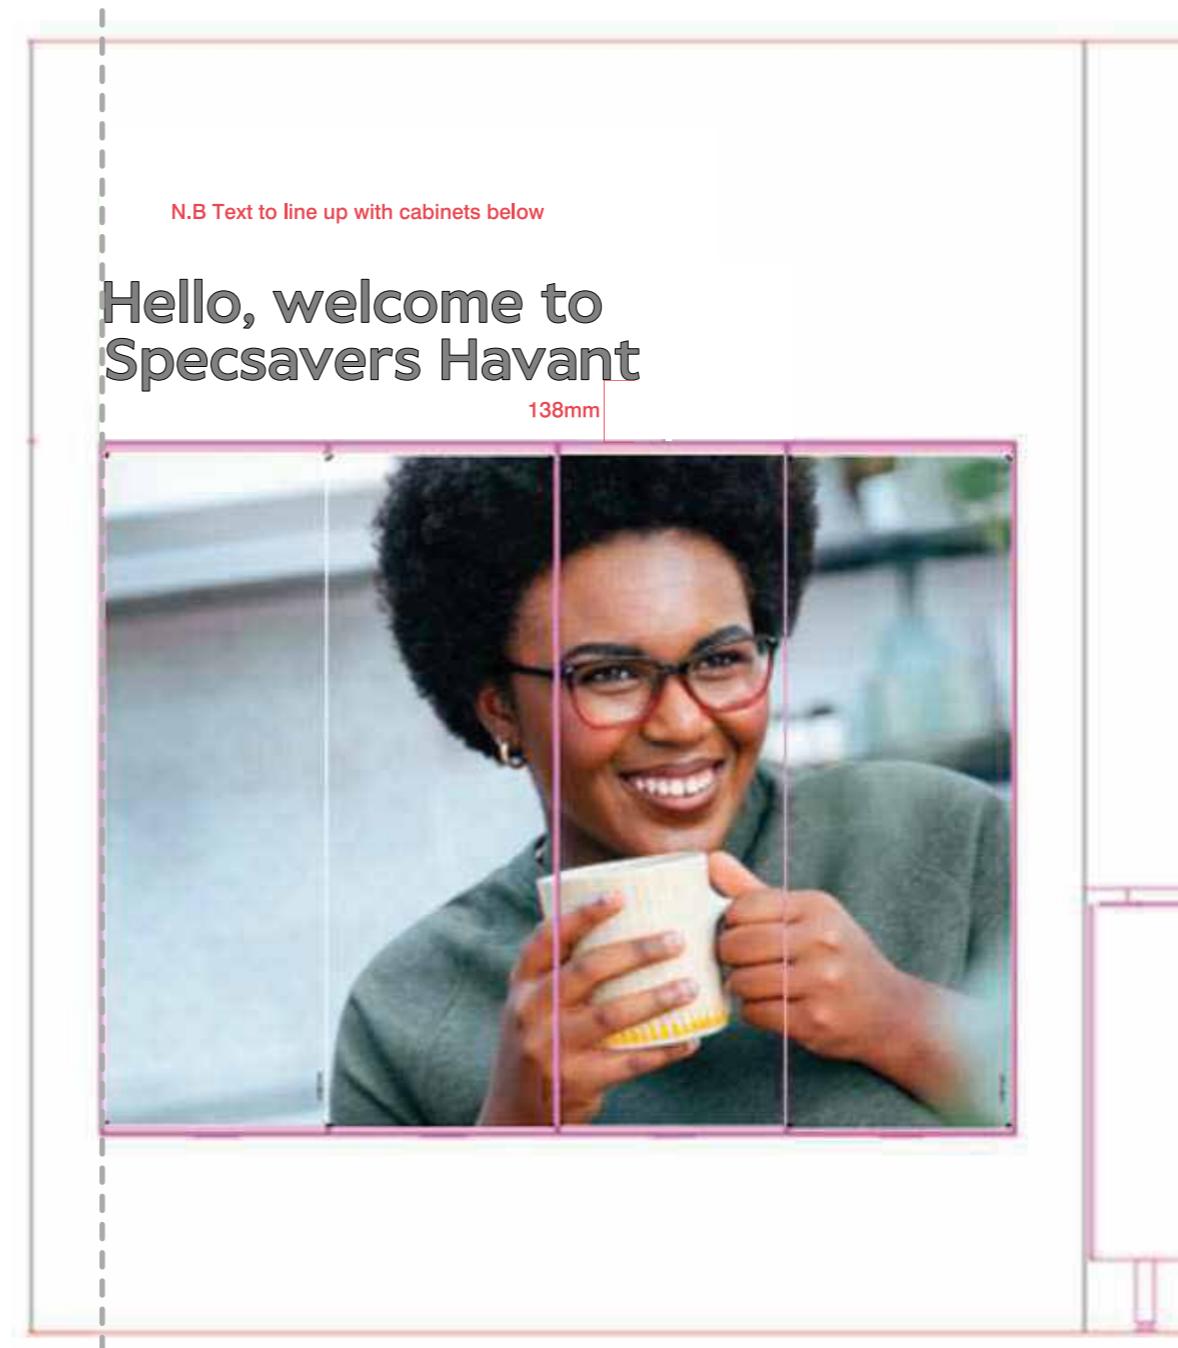

## Site Specsavers Ruislip

**Job Number** 125069B **Page** 8 of 9  
**Drawing Location** U:\2022\2022 Drawings\Specsavers

## Scale as shown @ A3

## Issue / Rev Issue 01

Drawn by  
WO  
Checked by  
PM

**Sales Rep**  
JS  
**Date**  
10/11/2022



**BUTTERFIELD SIGNS LTD**  
174 Sunbridge Rd  
Bradford West Yorkshire  
BD1 2RZ  
Tel: 01274 722244  
Fax: 01274 848996  
Web: [www.butterfieldsigns.co.uk](http://www.butterfieldsigns.co.uk)

# Internal Plan

Metres  
0 1 2 3 4 5 6 7 8 9 10  
Scale bar  
1:100

Internal GA plan to be supplied



**Site**  
Specsavers  
Ruislip

**Job Number**  
125069B      **Page**  
9 of 9  
**Drawing Location**  
U:\2022\2022 Drawings\Specsavers\

**Scale**  
as shown @ A3  
**Issue / Rev**  
Issue 01

**Drawn by**  
WO  
**Checked by**  
PM

**Sales Rep**  
JS  
**Date**  
10/11/2022



**BUTTERFIELD SIGNS LTD**  
174 Sunbridge Rd  
Bradford West Yorkshire  
BD1 2RZ  
Tel: 01274 722244  
Fax: 01274 848996  
Web: [www.butterfieldsigns.co.uk](http://www.butterfieldsigns.co.uk)