



320 High Street
Harlington, Hayes,
Middlesex,
UB3 5DU



t:0203 432 5269

www.themarketdesignbuild.com
info@themarketdesignbuild.com

General Notes:

Copyright The Market Design & Build. No implied licence exists. This drawing should not be used to calculate areas for the purposes of valuation. All dimensions to be checked on the site by the contractor and such dimensions to be their responsibility. All work must comply with relevant British Standards and Building Regulations requirements. Drawing errors and omissions to be reported to the architect. To be read in conjunction with Architect's specification and other consultant information. All fixed furniture drawn is for guidance only. Refer to separate drawings and schedules.

Drawing Status:

PLANNING

Rev.	Description	by	Date
P1	Planning issue		11/03/2026

Project Name
34 Triandra Way, Hayes, UB4 9PA

Clients Name
Vivian Pang

Drawing Title
Location Plan

Description
Extension


Scale 1:1250@A3	Date March. 2026	Drawn By BC
--------------------	---------------------	----------------


Drawing Number
250089-PL-D 0013

Issue Date 11/03/2026	Checked PN	Revision P1
--------------------------	---------------	----------------



1 Location Plan
1:1250

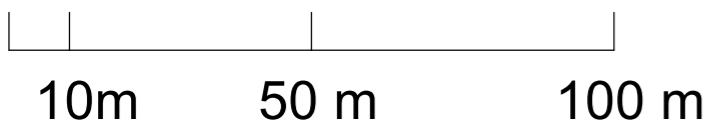

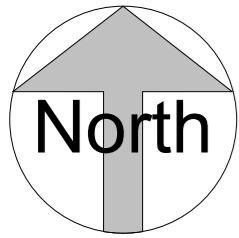

320 High Street
Harlington, Hayes,
Middlesex,
UB3 5DU



t:0203 432 5269

www.themarketdesignbuild.com
info@themarketdesignbuild.com

General Notes:

Copyright The Market Design & Build. No implied licence exists. This drawing should not be used to calculate areas for the purposes of valuation. All dimensions to be checked on the site by the contractor and such dimensions to be their responsibility. All work must comply with relevant British Standards and Building Regulations requirements. Drawing errors and omissions to be reported to the architect. To be read in conjunction with Architect's specification and other consultant information. All fixed furniture drawn is for guidance only. Refer to separate drawings and schedules.

Drawing Status:

Draft Issue

Rev.	Description	by	Date
P1	Planning issue		11/03/2026

Project Name
34 Triandra Way, Hayes, UB4 9PA

Clients Name
Vivian Pang


Drawing Title
Block Plan

Description
Extension

Scale 1:500@A3	Date March. 2026	Drawn By BC
-------------------	---------------------	----------------

Drawing Number
250089-PL-D 0001


Issue Date 11/03/2026	Checked PN	Revision P1
--------------------------	---------------	----------------


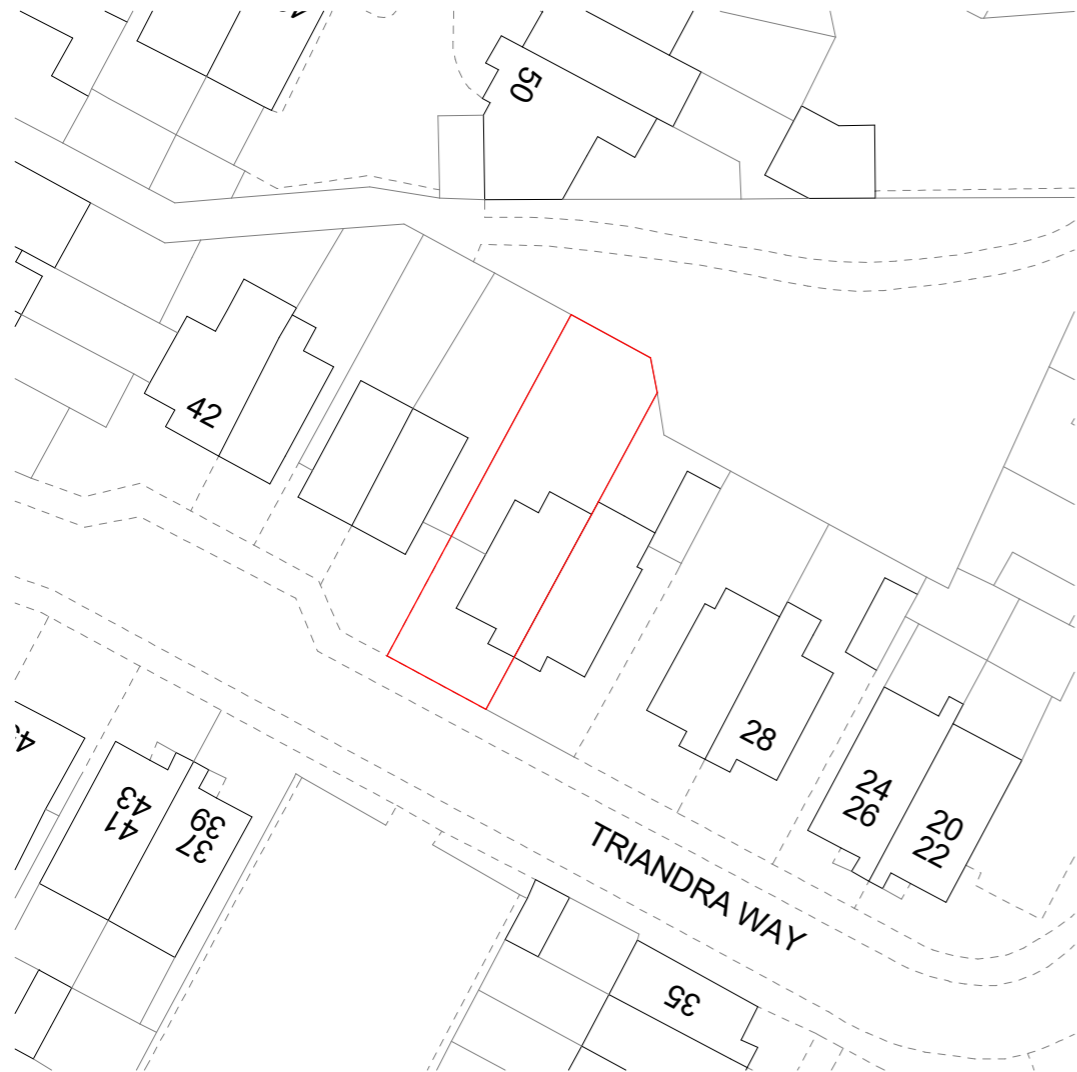


1 Block Plan Existing
1:500





2 Block Plan Proposed
1:500

 

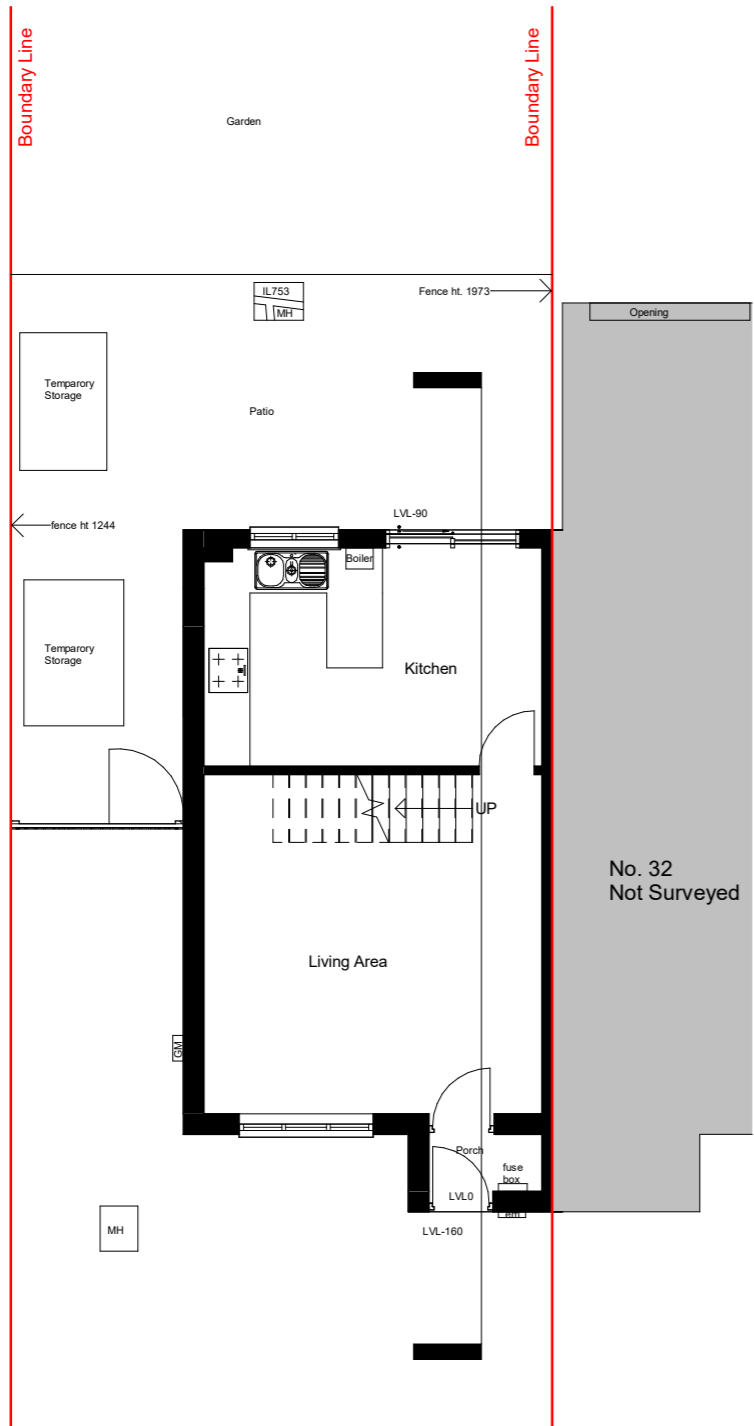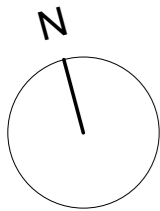

1 00 G.F. Existing
1 : 100

- EXISTING
- PROPOSED
- DEMOLITION
- SITE BOUNDARY
- INDICATIVE STRUCTURE ABOVE
(REFER TO ENGINEERS INFORMATION)

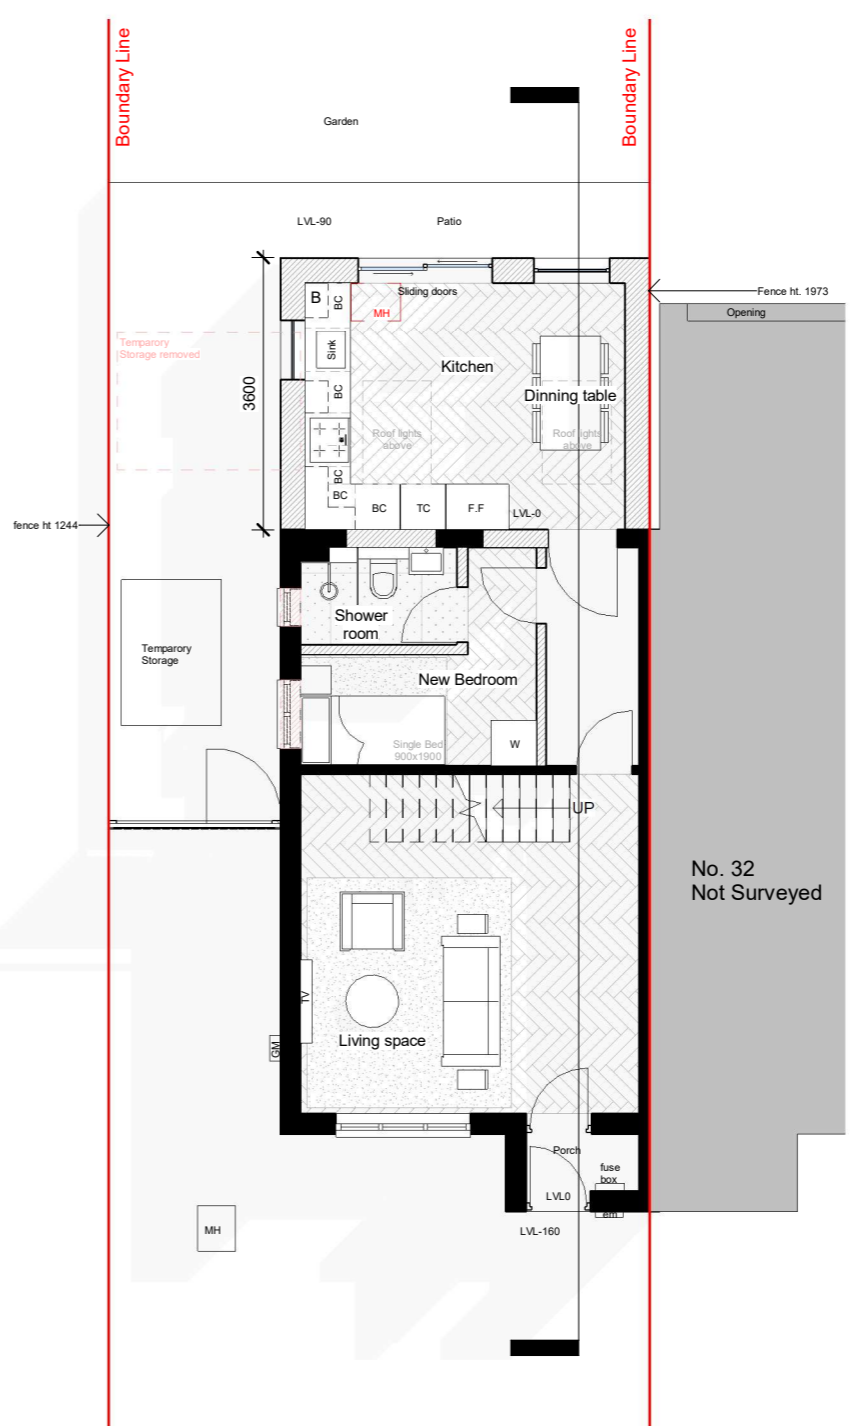 

2 00 G.F. Proposed
1 : 100

All dimensions are approximate only have been added for information purposes only. Dimensions should be checked prior to construction or manufacture

320 High Street
Harlington, Hayes,
Middlesex,
UB3 5DU



t:0203 432 5269

www.themarketdesignbuild.com
info@themarketdesignbuild.com

General Notes:

Copyright The Market Design & Build. No implied licence exists. This drawing should not be used to calculate areas for the purposes of valuation. All dimensions to be checked on the site by the contractor and such dimensions to be their responsibility. All work must comply with relevant British Standards and Building Regulations requirements. Drawing errors and omissions to be reported to the architect. To be read in conjunction with Architect's specification and other consultant information. All fixed furniture drawn is for guidance only. Refer to separate drawings and schedules.

Drawing Status:

PLANNING

Rev.	Description	by	Date
P1	Planning issue		11/03/2026

Project Name
34 Triandra Way, Hayes, UB4 9PA

Clients Name
Vivian Pang


Drawing Title
Ground Floor

Description
Extension

Scale 1:100@A3	Date March. 2026	Drawn By BC
-------------------	---------------------	----------------

Drawing Number
250089-PL-D 0002

Issue Date 11/03/2026	Checked PN	Revision P1
--------------------------	---------------	----------------

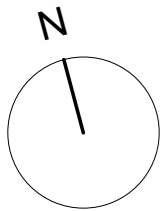

320 High Street
Harlington, Hayes,
Middlesex,
UB3 5DU



t:0203 432 5269

www.themarketdesignbuild.com
info@themarketdesignbuild.com

General Notes:

Copyright The Market Design & Build. No implied licence exists. This drawing should not be used to calculate areas for the purposes of valuation. All dimensions to be checked on the site by the contractor and such dimensions to be their responsibility. All work must comply with relevant British Standards and Building Regulations requirements. Drawing errors and omissions to be reported to the architect. To be read in conjunction with Architect's specification and other consultant information. All fixed furniture drawn is for guidance only. Refer to separate drawings and schedules.

Drawing Status:

PLANNING

Rev.	Description	by	Date
P1	Planning issue		11/03/2026

Project Name
34 Triandra Way, Hayes, UB4 9PA

Clients Name
Vivian Pang


Drawing Title
First Floor

Description
Extension


Scale 1:100@A3	Date March. 2026	Drawn By BC
-------------------	---------------------	----------------

Drawing Number
250089-PL-D 0003

Issue Date 11/03/2026	Checked PN	Revision P1
--------------------------	---------------	----------------

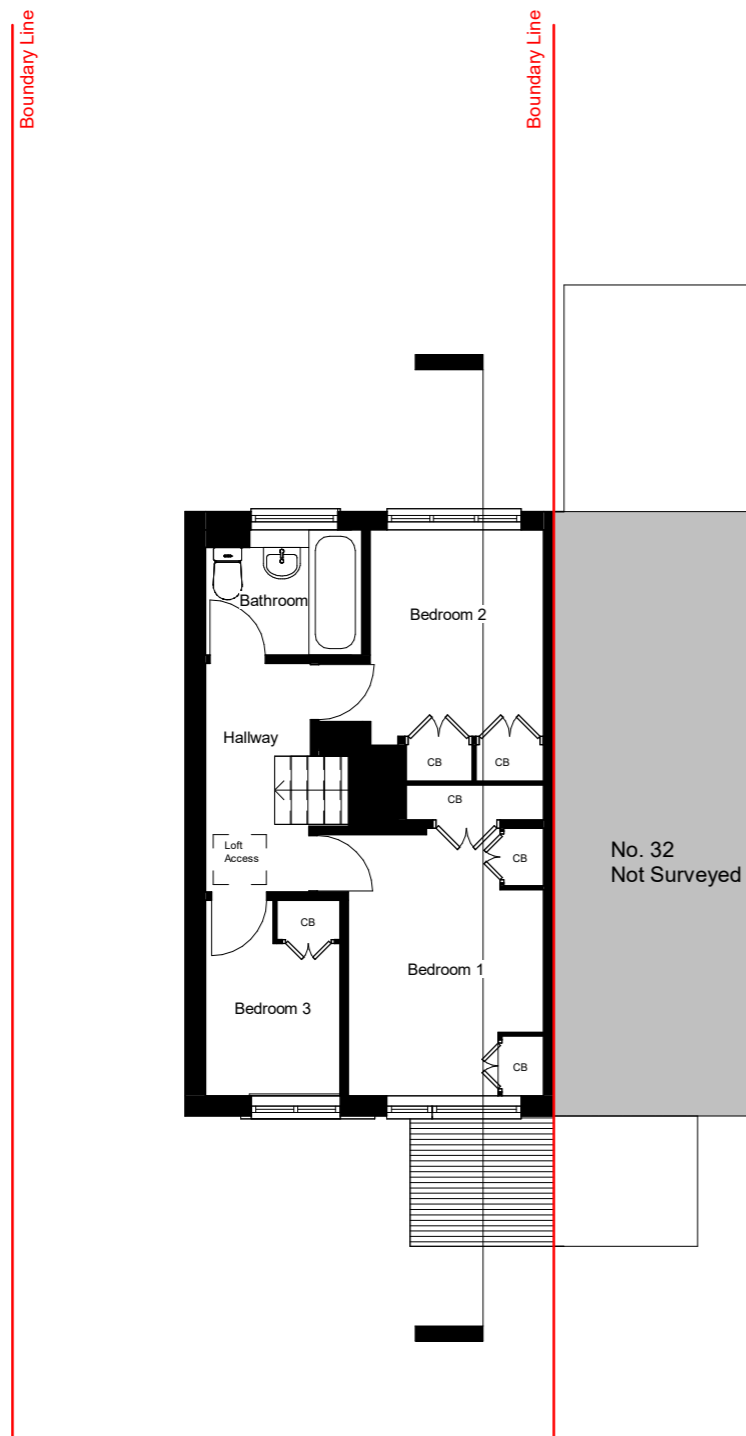


1 01 F.F Existing
1 : 100

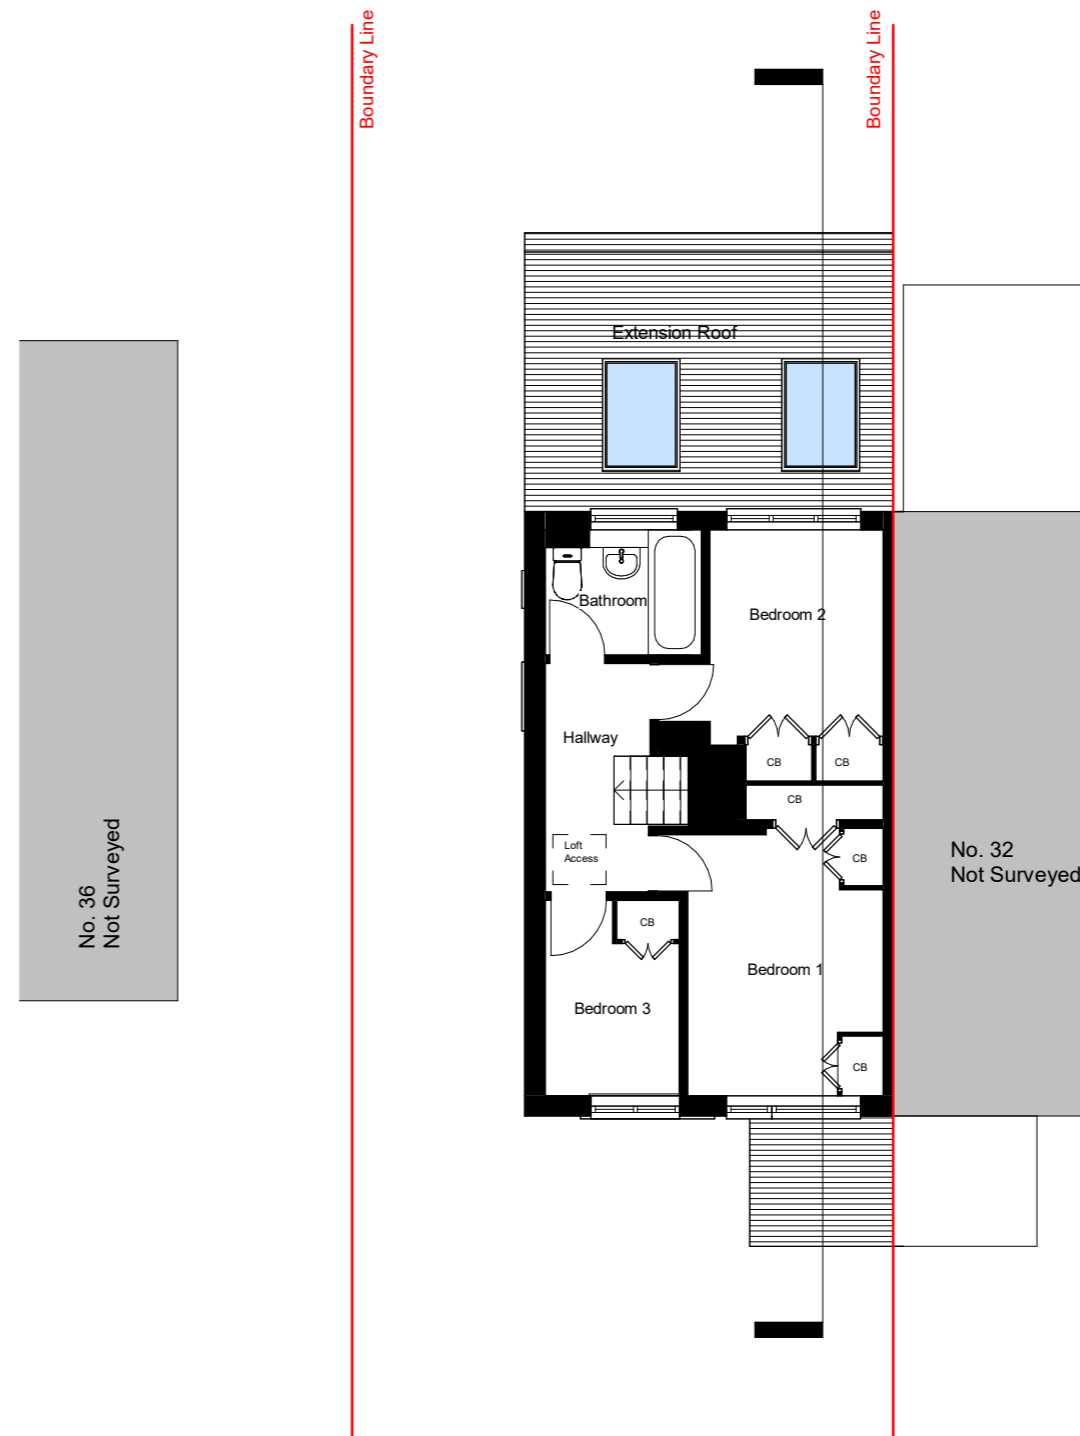


2 01 F.F Proposed
1 : 100

- EXISTING
- PROPOSED
- DEMOLITION
- SITE BOUNDARY
- INDICATIVE STRUCTURE ABOVE
(REFER TO ENGINEERS INFORMATION)

 

All dimensions are approximate only have been added for information purposes only. Dimensions should be checked prior to construction or manufacture

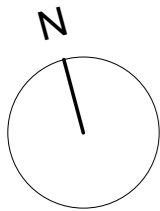

320 High Street
Harlington, Hayes,
Middlesex,
UB3 5DU



t:0203 432 5269

www.themarketdesignbuild.com
info@themarketdesignbuild.com

General Notes:

Copyright The Market Design & Build. No implied licence exists. This drawing should not be used to calculate areas for the purposes of valuation. All dimensions to be checked on the site by the contractor and such dimensions to be their responsibility. All work must comply with relevant British Standards and Building Regulations requirements. Drawing errors and omissions to be reported to the architect. To be read in conjunction with Architect's specification and other consultant information. All fixed furniture drawn is for guidance only. Refer to separate drawings and schedules.

Drawing Status:

PLANNING

Rev.	Description	by	Date
P1	Planning issue		11/03/2026

Project Name
34 Triandra Way, Hayes, UB4 9PA

Clients Name
Vivian Pang



Drawing Title
Roof Plans

Description
Extension

Scale 1:100@A3	Date March. 2026	Drawn By BC
-------------------	---------------------	----------------

Drawing Number
250089-PL-D 0005


Issue Date 11/03/2026	Checked PN	Revision P1
--------------------------	---------------	----------------

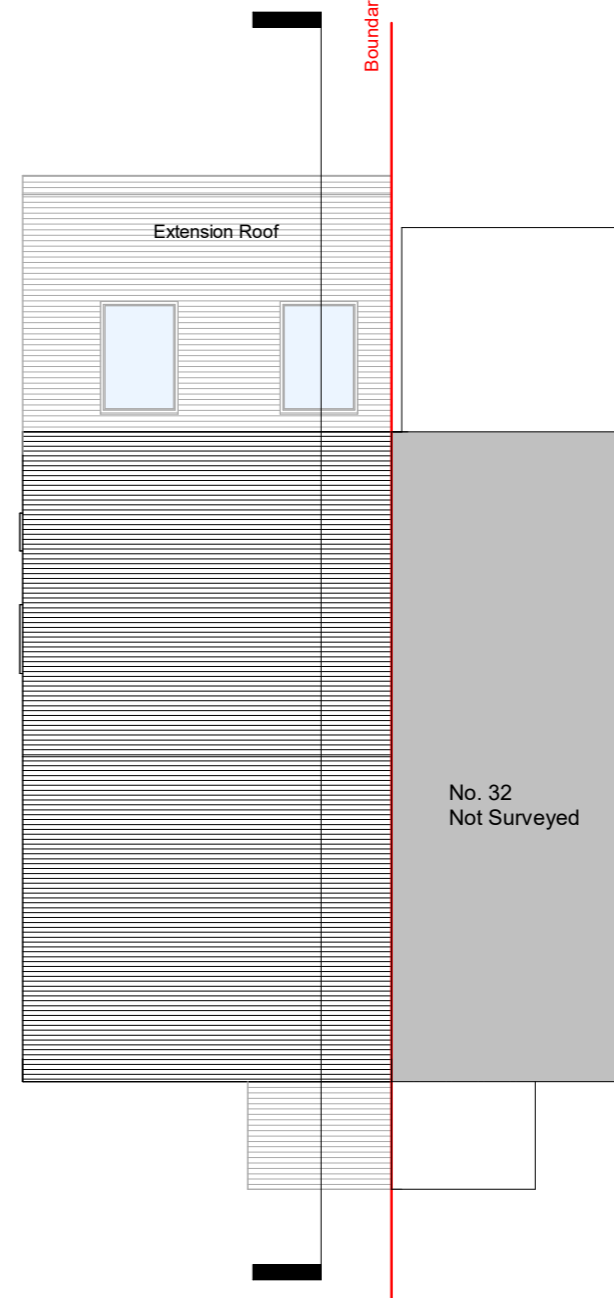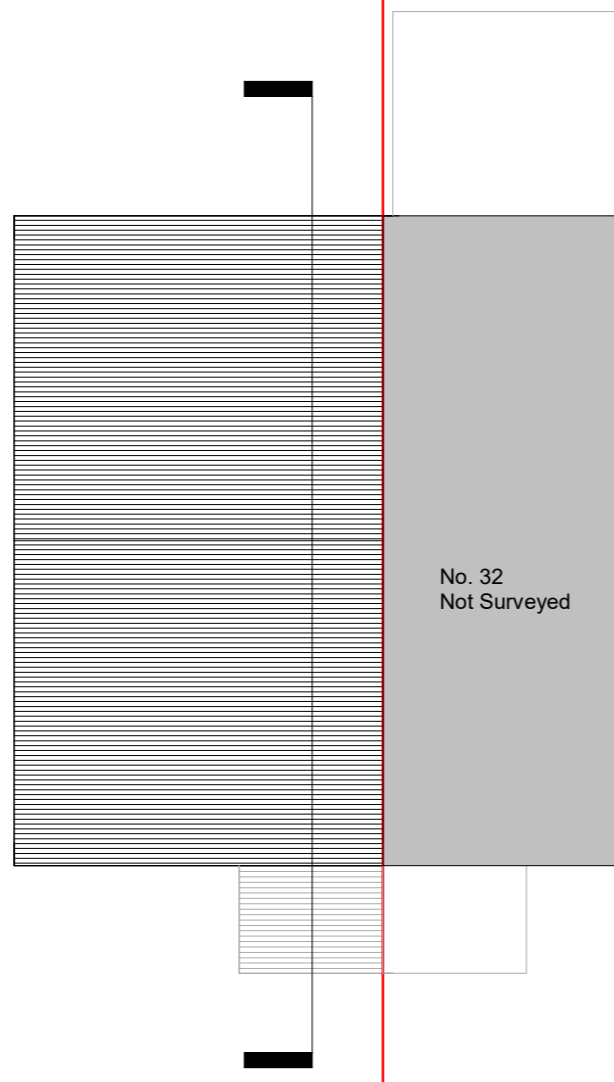

- EXISTING
- PROPOSED
- DEMOLITION
- SITE BOUNDARY
- INDICATIVE STRUCTURE ABOVE
(REFER TO ENGINEERS INFORMATION)

1 03 Roof Existing
1:100

2 03 Roof Proposed
1:100

 

All dimensions are approximate only have been added for information purposes only. Dimensions should be checked prior to construction or manufacture

General Notes:

Copyright The Market Design & Build. No implied licence exists. This drawing should not be used to calculate areas for the purposes of valuation. All dimensions to be checked on the site by the contractor and such dimensions to be their responsibility. All work must comply with relevant British Standards and Building Regulations requirements. Drawing errors and omissions to be reported to the architect. To be read in conjunction with Architect's specification and other consultant information. All fixed furniture drawn is for guidance only. Refer to separate drawings and schedules.

Drawing Status:

PLANNING

Rev.	Description	by	Date
P1	Planning issue		11/03/2026

Project Name
34 Triandra Way, Hayes, UB4 9PA

Clients Name
Vivian Pang


Drawing Title
Section 1

Description
Extension

Scale 1:100@A3	Date March. 2026	Drawn By BC
-------------------	---------------------	----------------

Drawing Number
250089-PL-D 0006




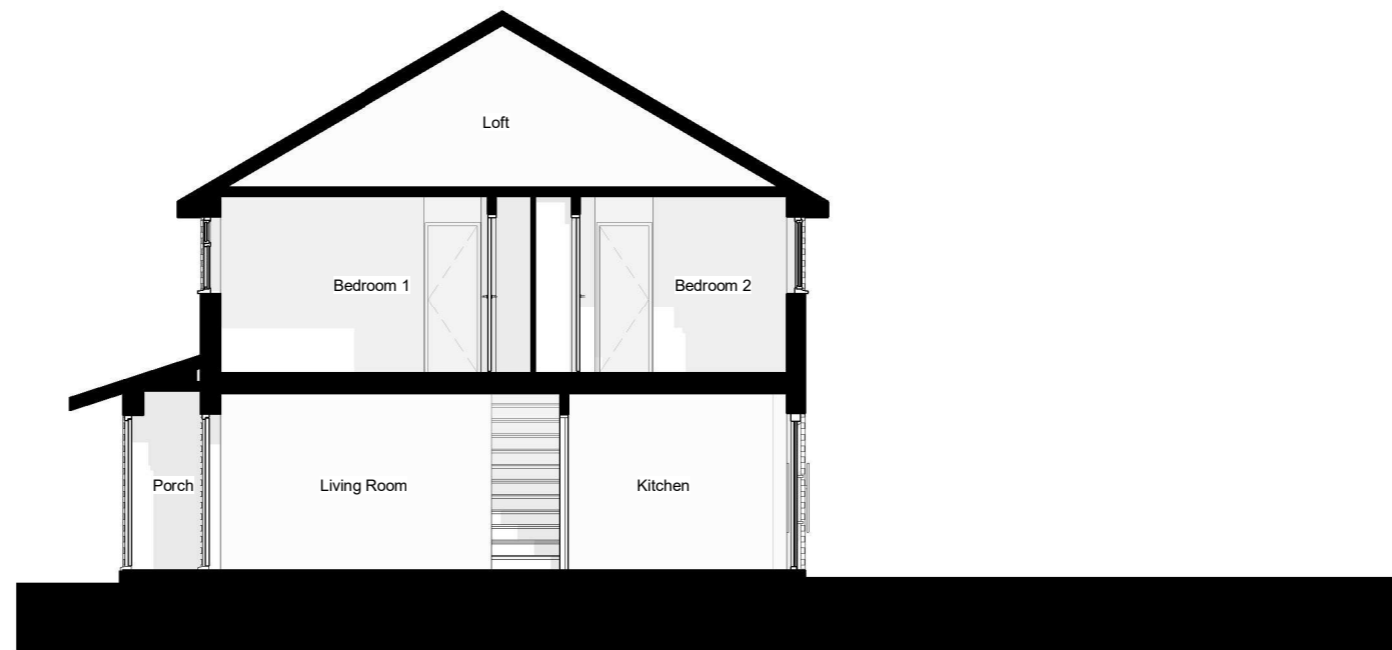

Issue Date 11/03/2026	Checked PN	Revision P1
--------------------------	---------------	----------------




1 Section 1 - Existing
1 : 100

 

2 Section 1 - Proposed
1 : 100

-  EXISTING
-  PROPOSED
-  DEMOLITION
-  SITE BOUNDARY
-  INDICATIVE STRUCTURE ABOVE
(REFER TO ENGINEERS INFORMATION)

 

*All dimensions are approximate only have been added for information purposes only.
Dimensions should be checked prior to construction or manufacture*

General Notes:

Copyright The Market Design & Build. No implied licence exists. This drawing should not be used to calculate areas for the purposes of valuation. All dimensions to be checked on the site by the contractor and such dimensions to be their responsibility. All work must comply with relevant British Standards and Building Regulations requirements. Drawing errors and omissions to be reported to the architect. To be read in conjunction with Architect's specification and other consultant information. All fixed furniture drawn is for guidance only. Refer to separate drawings and schedules.

Drawing Status:

PLANNING

Rev.	Description	by	Date
P1	Planning issue		11/03/2026

Project Name
34 Triandra Way, Hayes, UB4 9PA

Clients Name
Vivian Pang


Drawing Title
Front Elevation

Description
Extension


Scale 1:100@A3	Date March. 2026	Drawn By BC
-------------------	---------------------	----------------

Drawing Number
250089-PL-D 0008



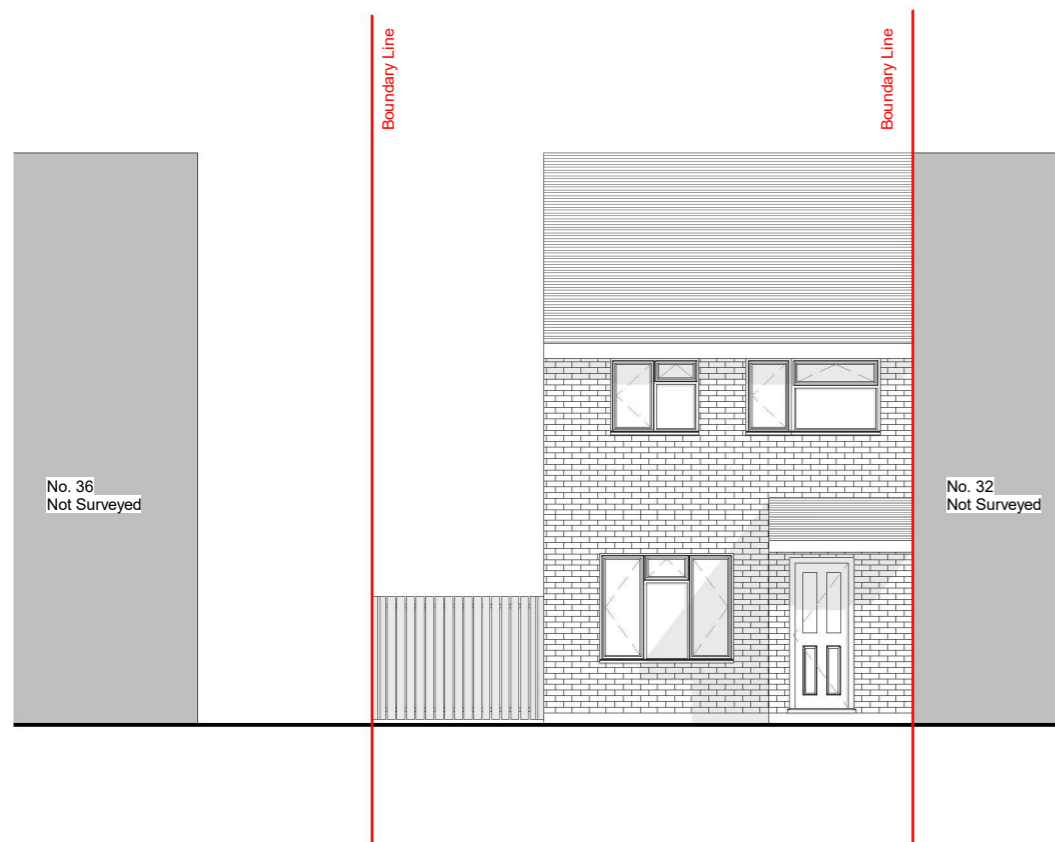


Issue Date 11/03/2026	Checked PN	Revision P1
--------------------------	---------------	----------------

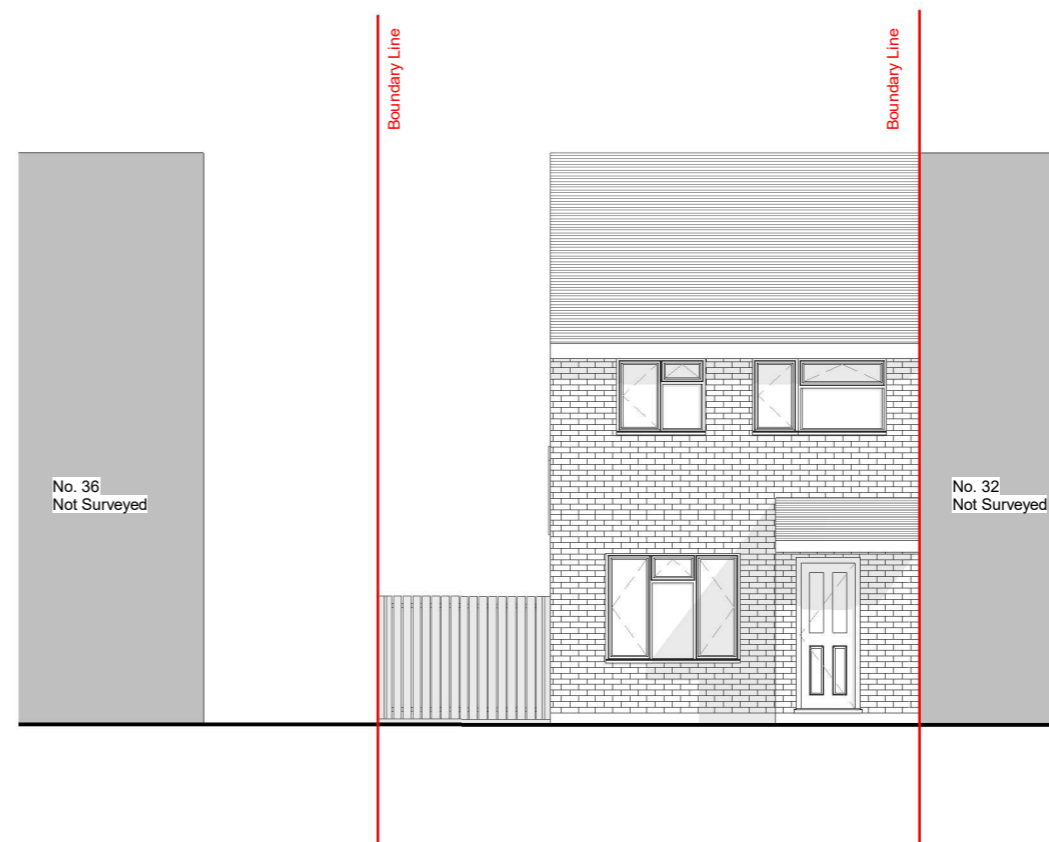


1 Front elevation- Existing
1 : 100



2 Front elevation- Proposed
1 : 100

-  EXISTING
-  PROPOSED
-  DEMOLITION
-  SITE BOUNDARY
-  INDICATIVE STRUCTURE ABOVE
(REFER TO ENGINEERS INFORMATION)

 

*All dimensions are approximate only have been added for information purposes only.
Dimensions should be checked prior to construction or manufacture*

General Notes:

Copyright The Market Design & Build. No implied licence exists. This drawing should not be used to calculate areas for the purposes of valuation. All dimensions to be checked on the site by the contractor and such dimensions to be their responsibility. All work must comply with relevant British Standards and Building Regulations requirements. Drawing errors and omissions to be reported to the architect. To be read in conjunction with Architect's specification and other consultant information. All fixed furniture drawn is for guidance only. Refer to separate drawings and schedules.

Drawing Status:

PLANNING

Rev.	Description	by	Date
P1	Planning issue		11/03/2026

Project Name
34 Triandra Way, Hayes, UB4 9PA

Clients Name
Vivian Pang


Drawing Title
Rear Elevation

Description
Extension

Scale 1:100@A3	Date March. 2026	Drawn By BC
-------------------	---------------------	----------------

Drawing Number
250089-PL-D 0009



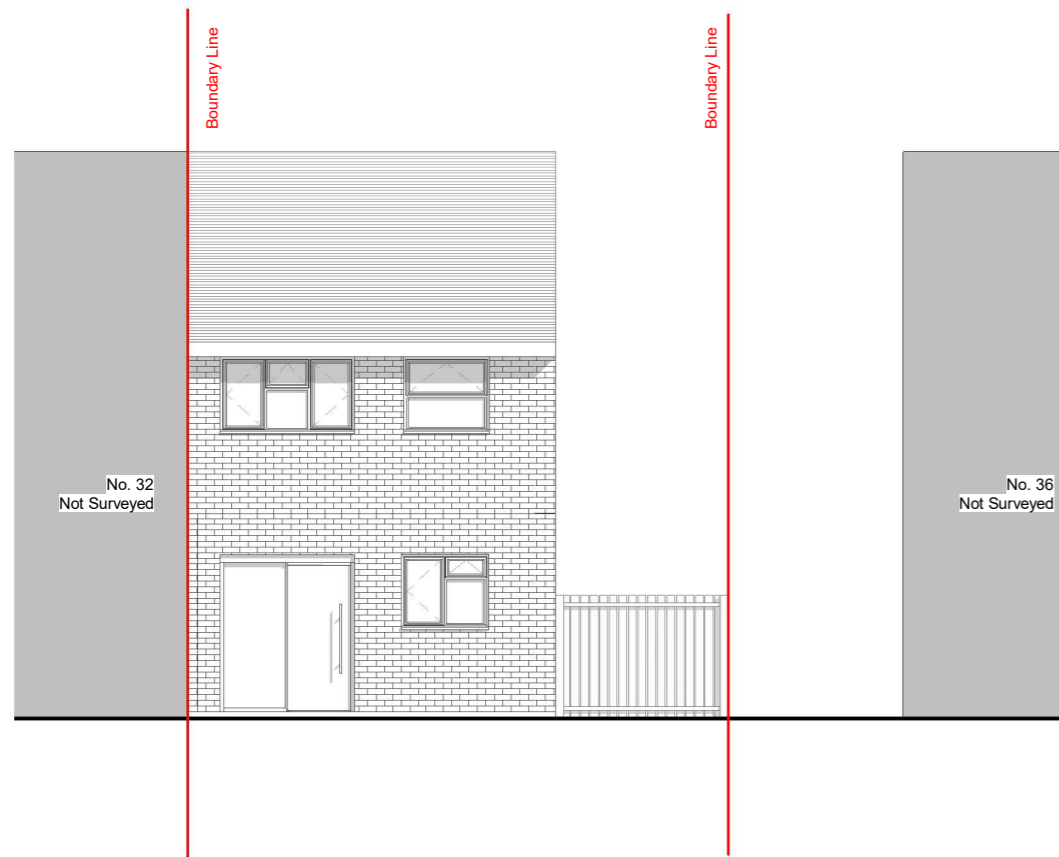


Issue Date 11/03/2026	Checked PN	Revision P1
--------------------------	---------------	----------------




1 Rear elevation - Existing
1 : 100



2 Rear elevation - Proposed
1 : 100

-  EXISTING
-  PROPOSED
-  DEMOLITION
-  SITE BOUNDARY
-  INDICATIVE STRUCTURE ABOVE
(REFER TO ENGINEERS INFORMATION)

 

*All dimensions are approximate only have been added for information purposes only.
Dimensions should be checked prior to construction or manufacture*

General Notes:

Copyright The Market Design & Build. No implied licence exists. This drawing should not be used to calculate areas for the purposes of valuation. All dimensions to be checked on the site by the contractor and such dimensions to be their responsibility. All work must comply with relevant British Standards and Building Regulations requirements. Drawing errors and omissions to be reported to the architect. To be read in conjunction with Architect's specification and other consultant information. All fixed furniture drawn is for guidance only. Refer to separate drawings and schedules.

Drawing Status:

PLANNING

Rev.	Description	by	Date
P1	Planning issue		11/03/2026

Project Name
34 Triandra Way, Hayes, UB4 9PA

Clients Name
Vivian Pang


Drawing Title
Side Elevation 1

Description
Extension


Scale 1:100@A3	Date March. 2026	Drawn By BC
-------------------	---------------------	----------------

Drawing Number
250089-PL-D 0010



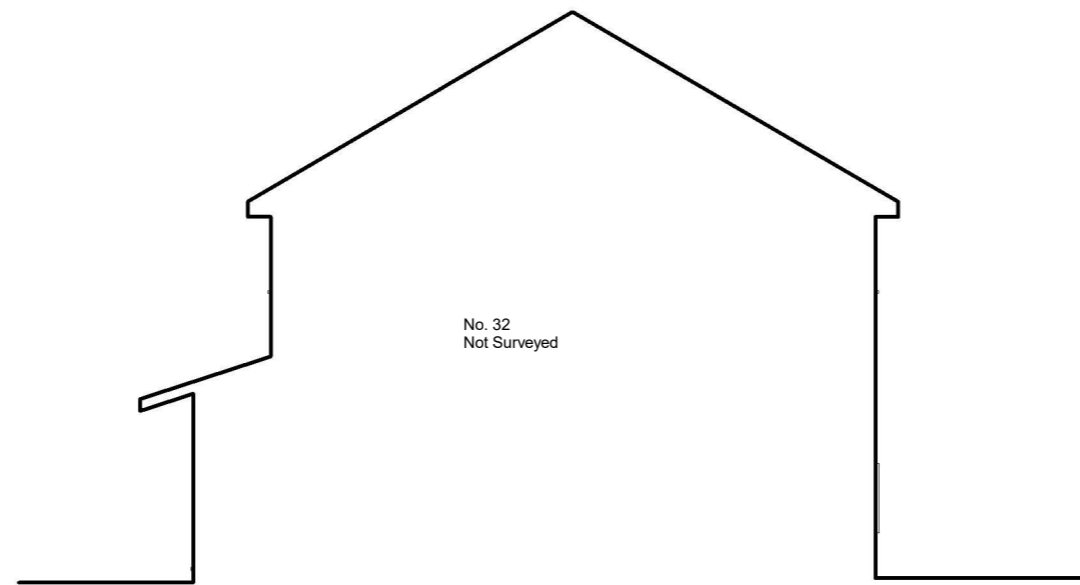


Issue Date 11/03/2026	Checked PN	Revision P1
--------------------------	---------------	----------------

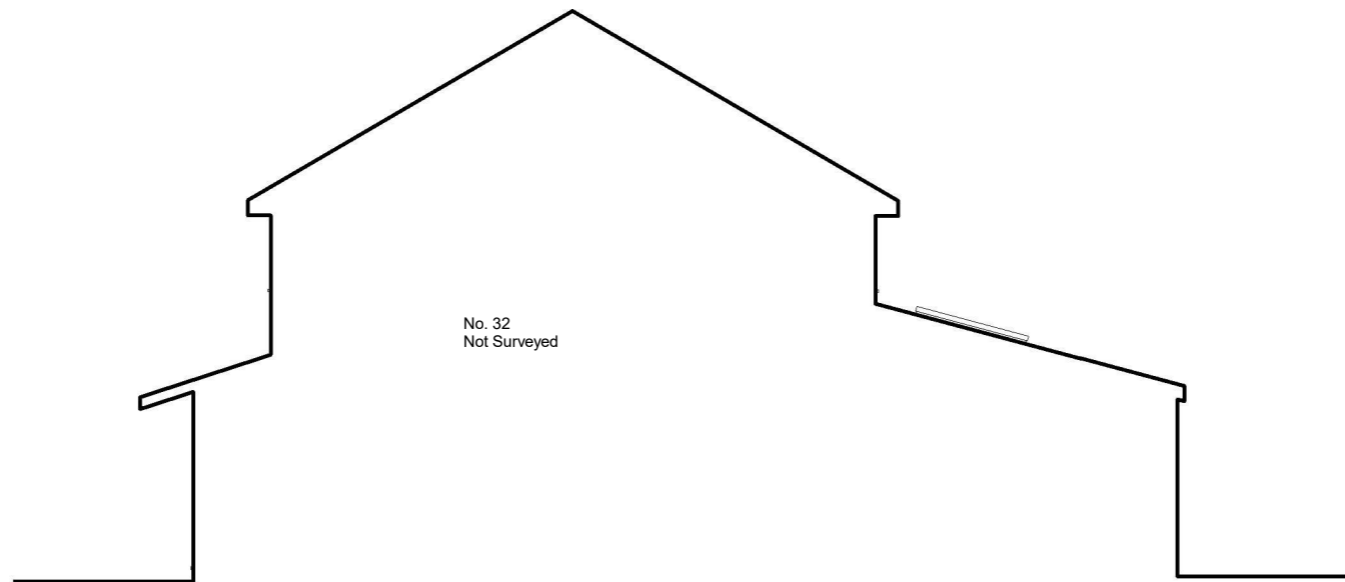


1 Side elevation 1 - Existing
1 : 100



2 Side elevation 1 - Proposed
1 : 100

-  EXISTING
-  PROPOSED
-  DEMOLITION
-  SITE BOUNDARY
-  INDICATIVE STRUCTURE ABOVE
(REFER TO ENGINEERS INFORMATION)

 

*All dimensions are approximate only have been added for information purposes only.
Dimensions should be checked prior to construction or manufacture*

General Notes:

Copyright The Market Design & Build. No implied licence exists. This drawing should not be used to calculate areas for the purposes of valuation. All dimensions to be checked on the site by the contractor and such dimensions to be their responsibility. All work must comply with relevant British Standards and Building Regulations requirements. Drawing errors and omissions to be reported to the architect. To be read in conjunction with Architect's specification and other consultant information. All fixed furniture drawn is for guidance only. Refer to separate drawings and schedules.

Drawing Status:

PLANNING

Rev.	Description	by	Date
P1	Planning issue		11/03/2026

Project Name
34 Triandra Way, Hayes, UB4 9PA

Clients Name
Vivian Pang


Drawing Title
Side Elevation 2

Description
Extension

Scale 1:100@A3	Date March. 2026	Drawn By BC
-------------------	---------------------	----------------

Drawing Number
250089-PL-D 0011



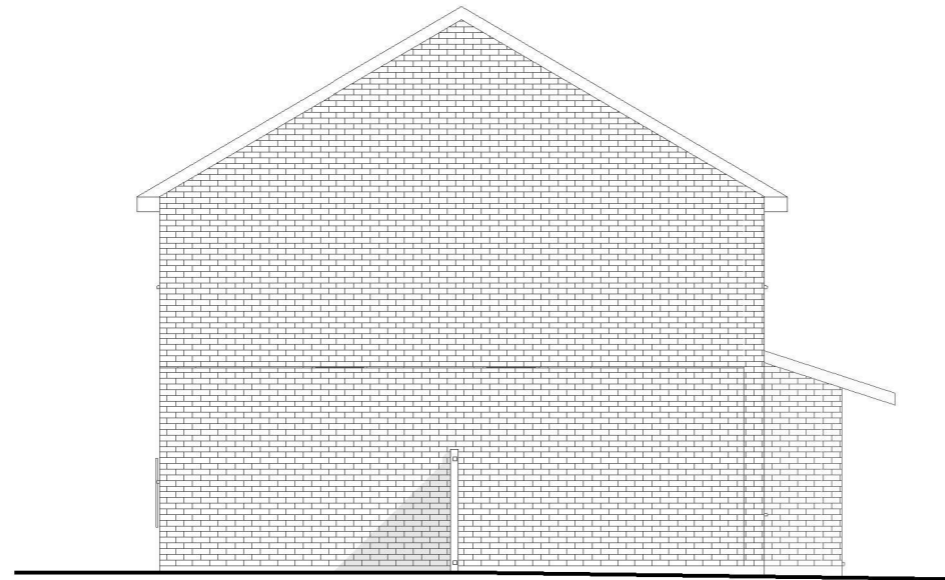


Issue Date 11/03/2026	Checked PN	Revision P1
--------------------------	---------------	----------------




1 Side elevation 2 - Existing
1 : 100



2 Side elevation 2 - Proposed
1 : 100

-  EXISTING
-  PROPOSED
-  DEMOLITION
-  SITE BOUNDARY
-  INDICATIVE STRUCTURE ABOVE
(REFER TO ENGINEERS INFORMATION)

 

All dimensions are approximate only have been added for information purposes only.
Dimensions should be checked prior to construction or manufacture

320 High Street
Harlington, Hayes,
Middlesex,
UB3 5DU



t:0203 432 5269

www.themarketdesignbuild.com
info@themarketdesignbuild.com

General Notes:

Copyright The Market Design & Build. No implied licence exists. This drawing should not be used to calculate areas for the purposes of valuation. All dimensions to be checked on the site by the contractor and such dimensions to be their responsibility. All work must comply with relevant British Standards and Building Regulations requirements. Drawing errors and omissions to be reported to the architect. To be read in conjunction with Architect's specification and other consultant information. All fixed furniture drawn is for guidance only. Refer to separate drawings and schedules.

Drawing Status:

PLANNING

Rev.	Description	by	Date
P1	Planning issue		11/03/2026

Project Name
34 Triandra Way, Hayes, UB4 9PA

Clients Name
Vivian Pang


Drawing Title
3D View

Description
Extension


Scale 1:NA@A3	Date March. 2026	Drawn By BC
------------------	---------------------	----------------

Drawing Number
250089-PL-D 0012

Issue Date 11/03/2026	Checked PN	Revision P1
--------------------------	---------------	----------------

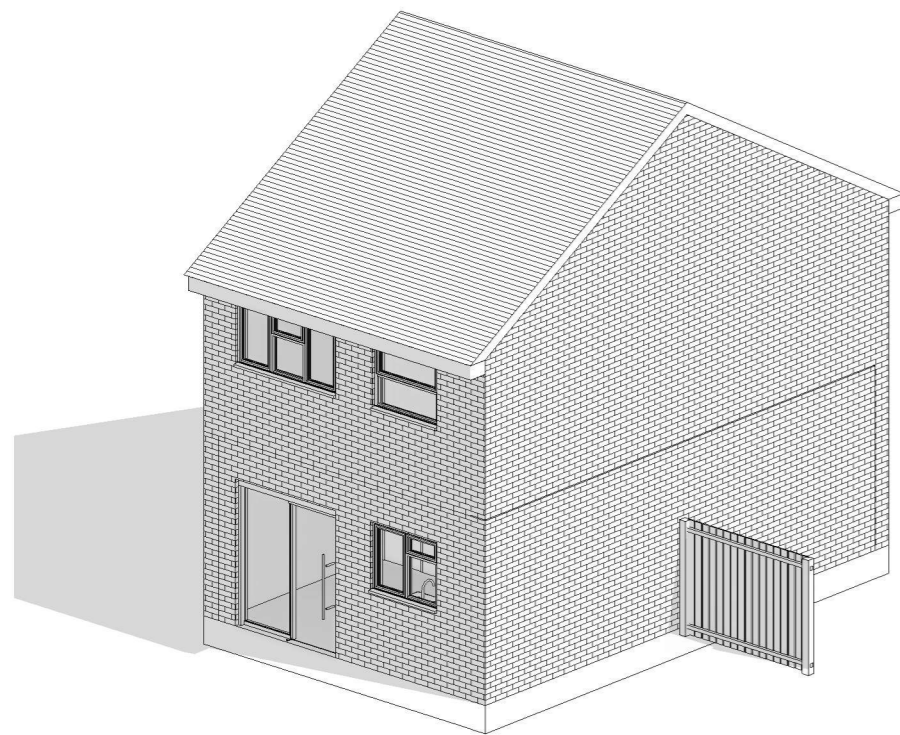

1 3D Existing

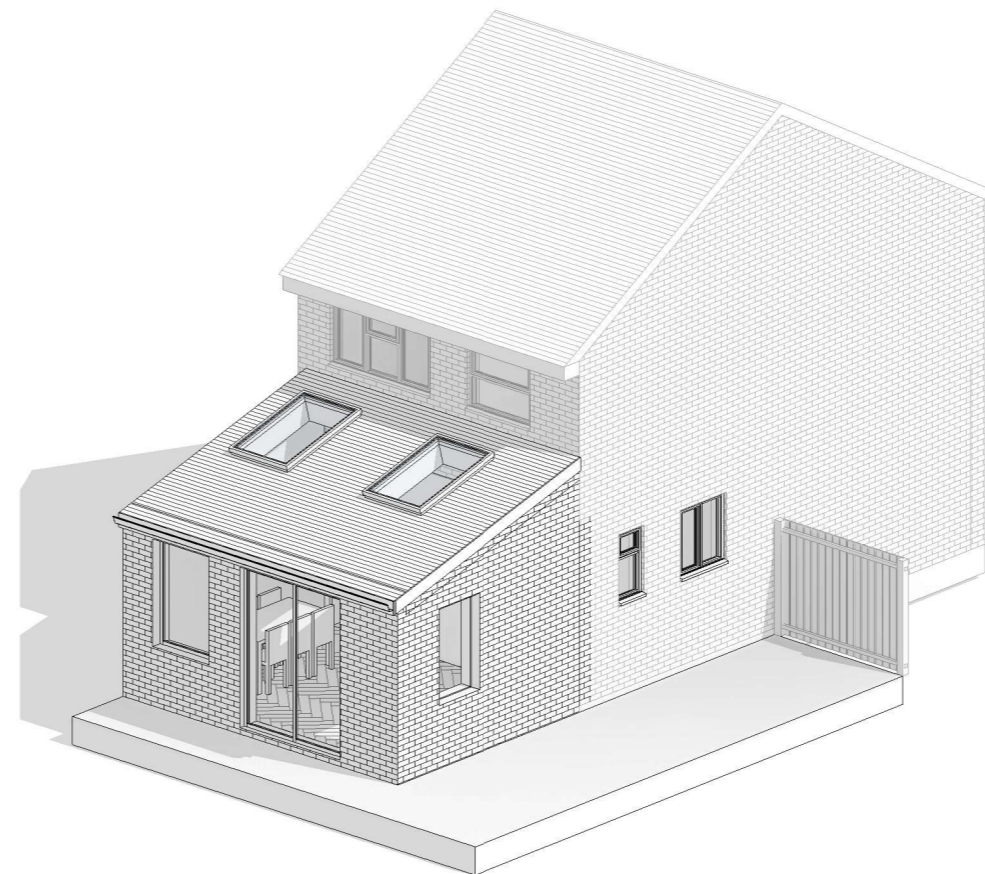

2 3D Proposed