




The Contractor is to check all dimensions on site and report any discrepancies to the Contract Administrator. This drawing is to be read in conjunction with all other standard documentation.

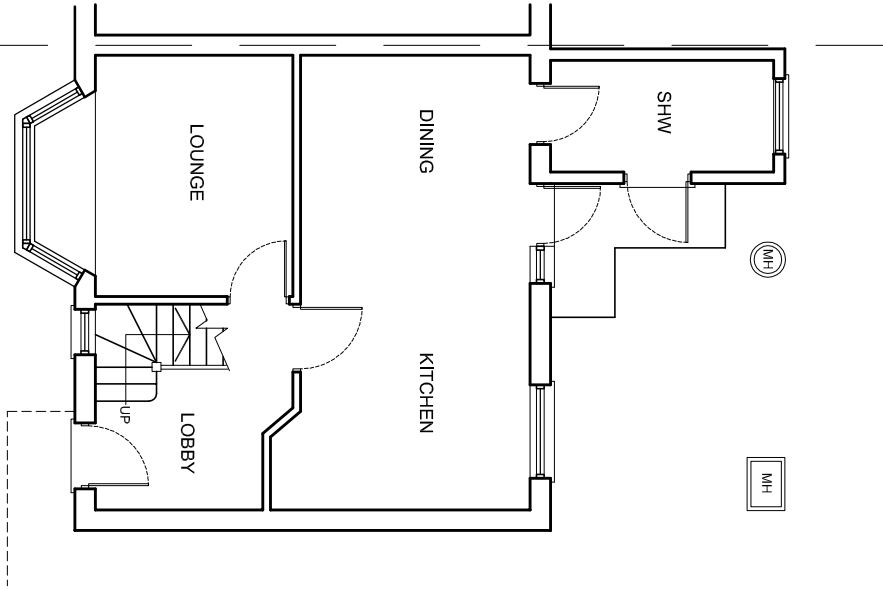


EXISTING GROUND FLOOR PLAN

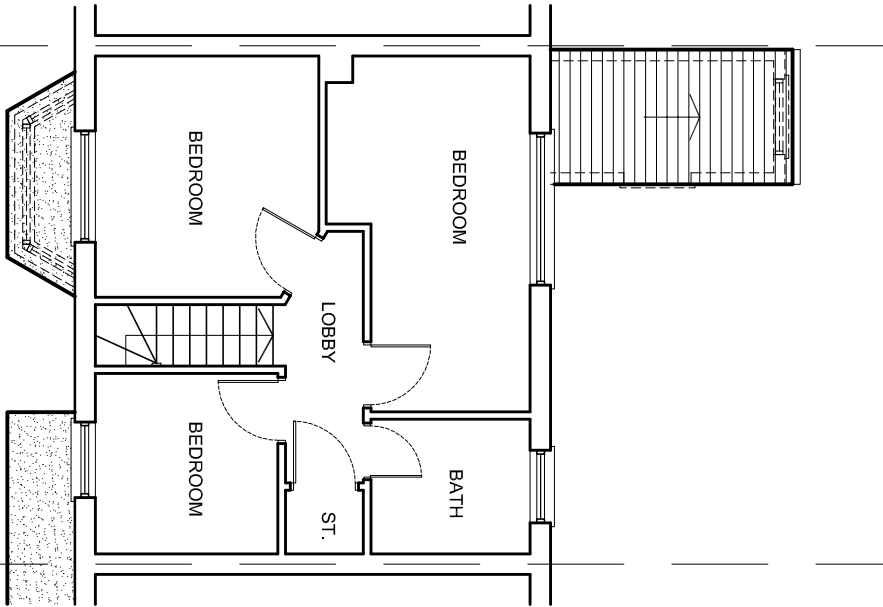

EXISTING FIRST FLOOR PLAN

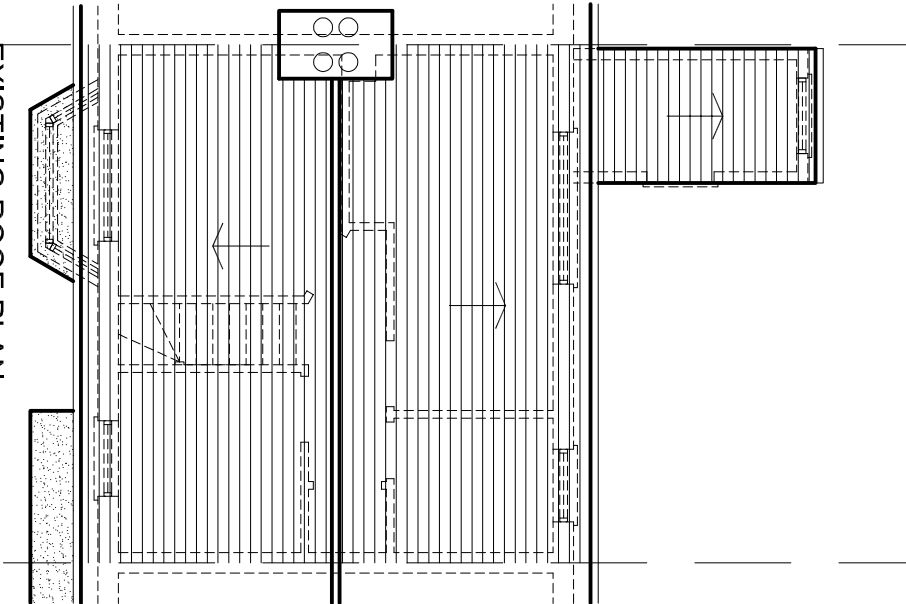

EXISTING ROOF PLAN

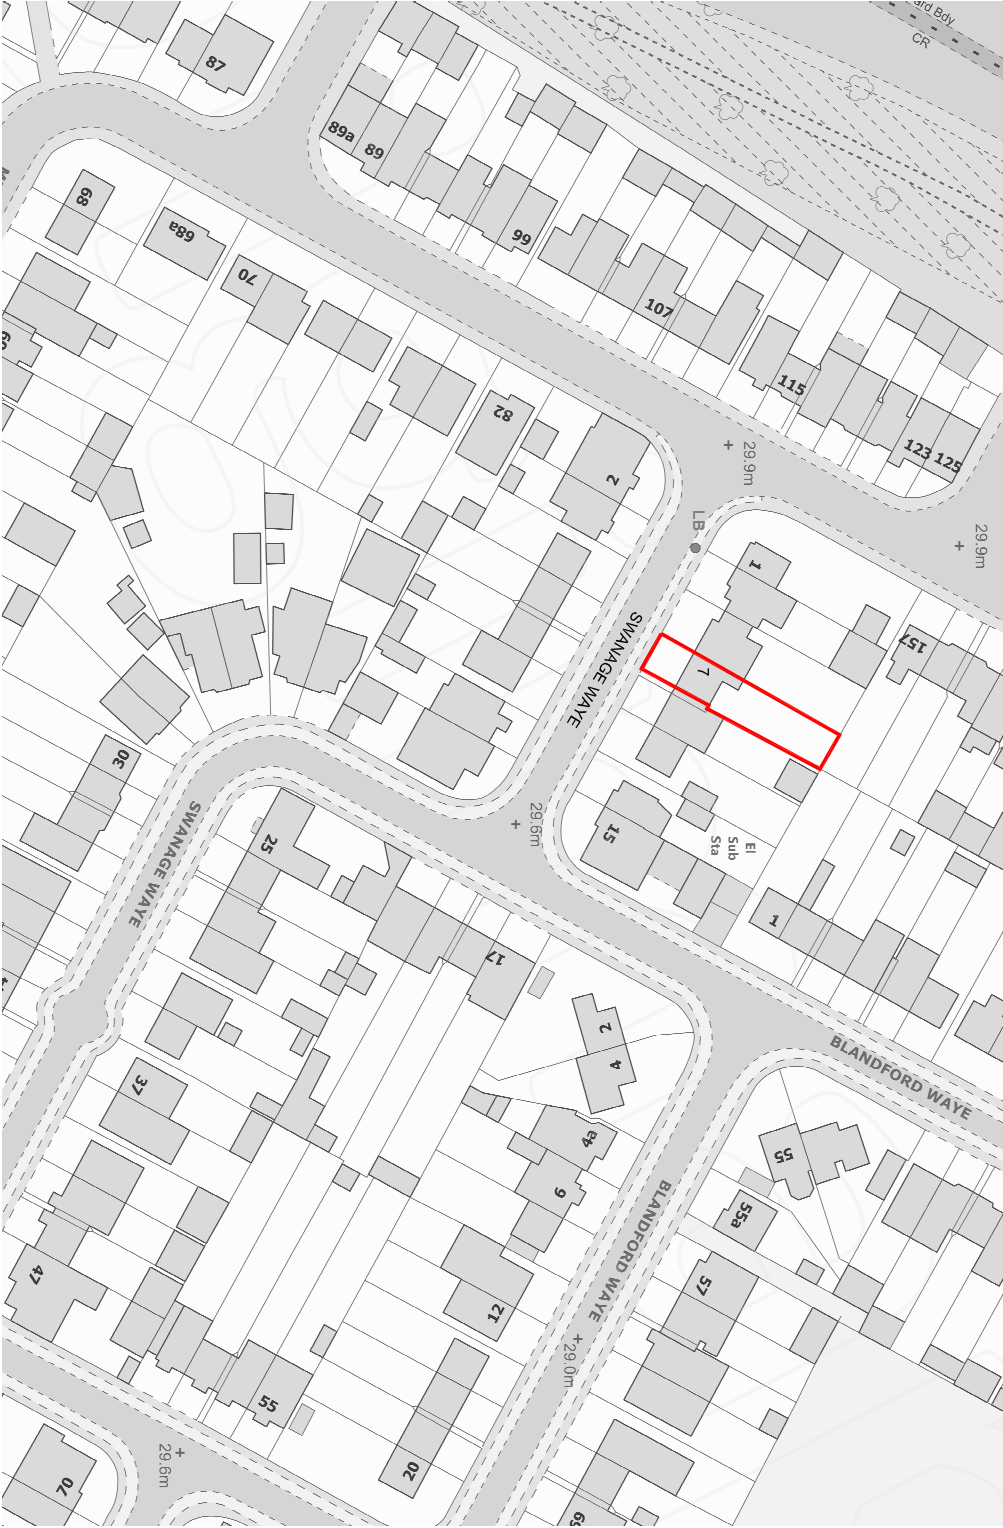

LOCATION PLAN - SCALE 1:1250

rev.	description	date	chkd.
------	-------------	------	-------

93 Colmandene Crescent,
Orpington, Kent BR5 2RA
020 3004 9238
07931 931 035
s.nappal@dapconsultants.co.uk
www.dapconsultants.co.uk

Design And Plan
CONSULTANTS

project : 7 Swanage Way
Hayes

drawing title :

Existing Floor Plans

drawn: SN	chkd : SS	date: 19.05.2022
status: Permitt. Develop		scale: 1:100@A3
proj no : 1913	drg no: 01	rev no: