




The Contractor is to check all dimensions on site and report any discrepancies to the Contract Administrator. This drawing is to be read in conjunction with all other standard documentation.

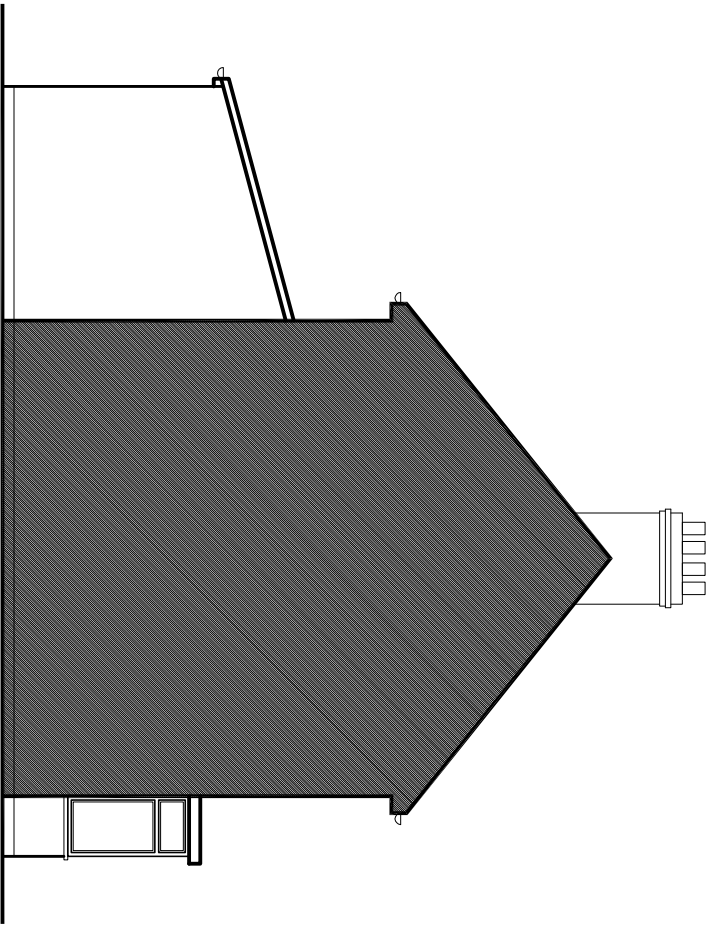


EXISTING SIDE ELEVATION

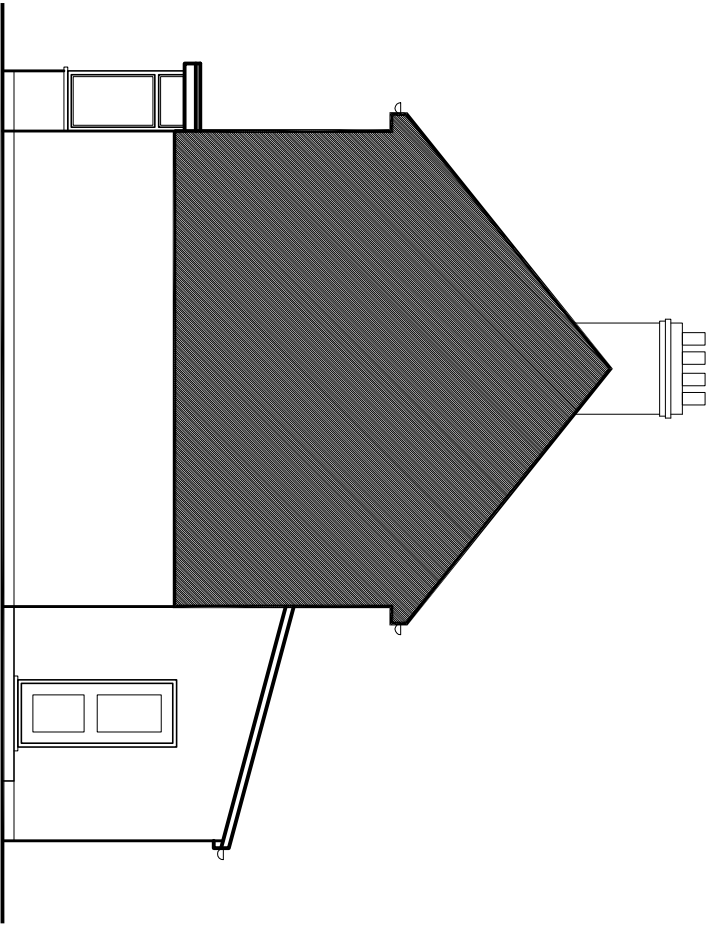

EXISTING SIDE ELEVATION

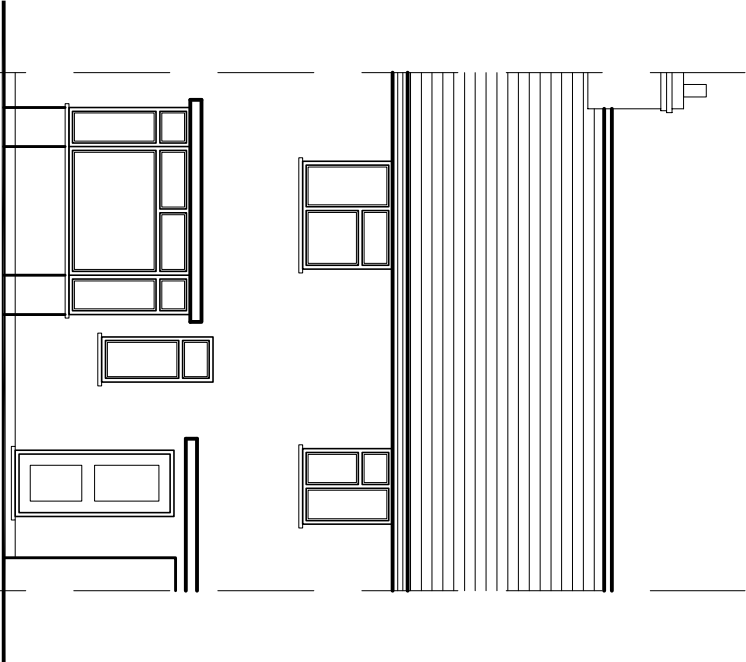

EXISTING FRONT ELEVATION

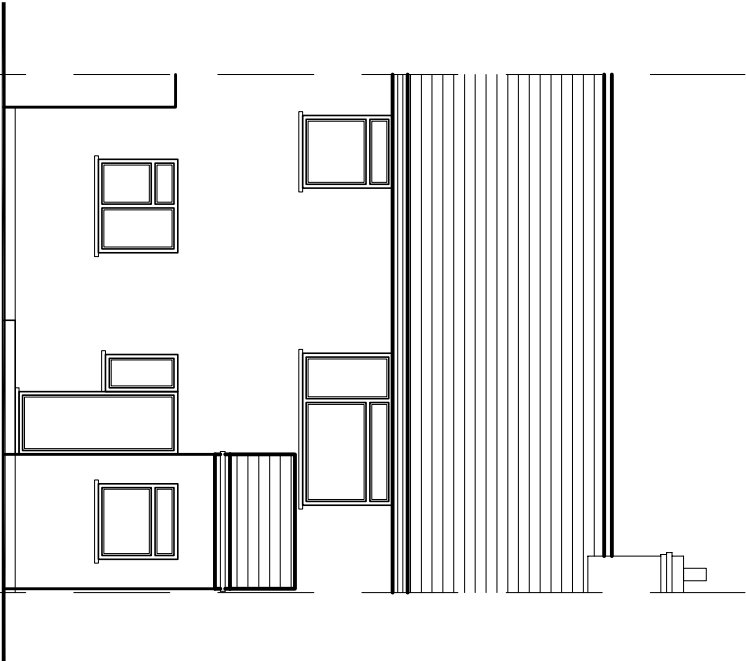

EXISTING REAR ELEVATION

rev.	description		date	chkd.
	 93 Colmandene Crescent, Orpington, Kent BR5 2RA 020 3004 9238 07931 931 035 s.nappal@dapconsultants.co.uk www.dapconsultants.co.uk			
project : 7 Swanage Waye Hayes				
drawing title : Existing Elevations				
drawn: SN		chkd : SS	date: 19.05.2022	
status: Permitt. Develop		scale: 1:100@A3		
proj no : 1913	drg no: 02	rev no:		