


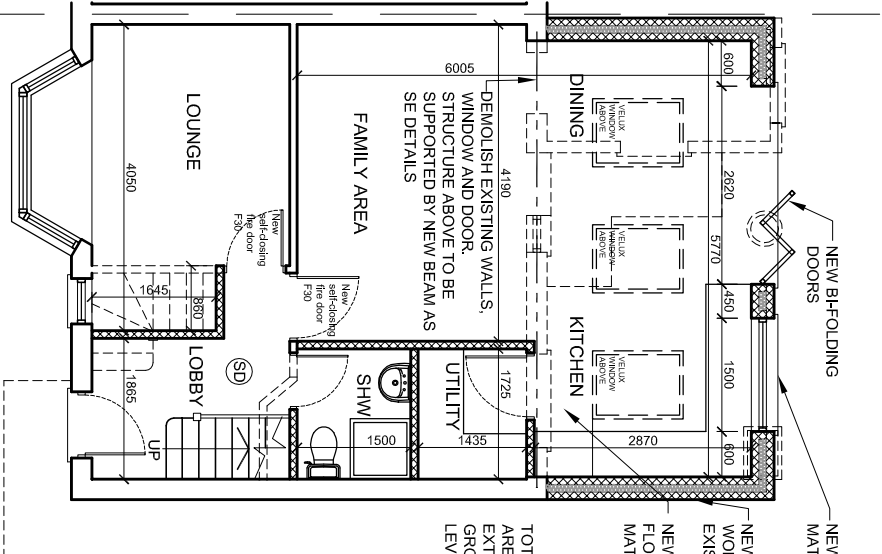


 


PROPOSED GROUND FLOOR PLAN

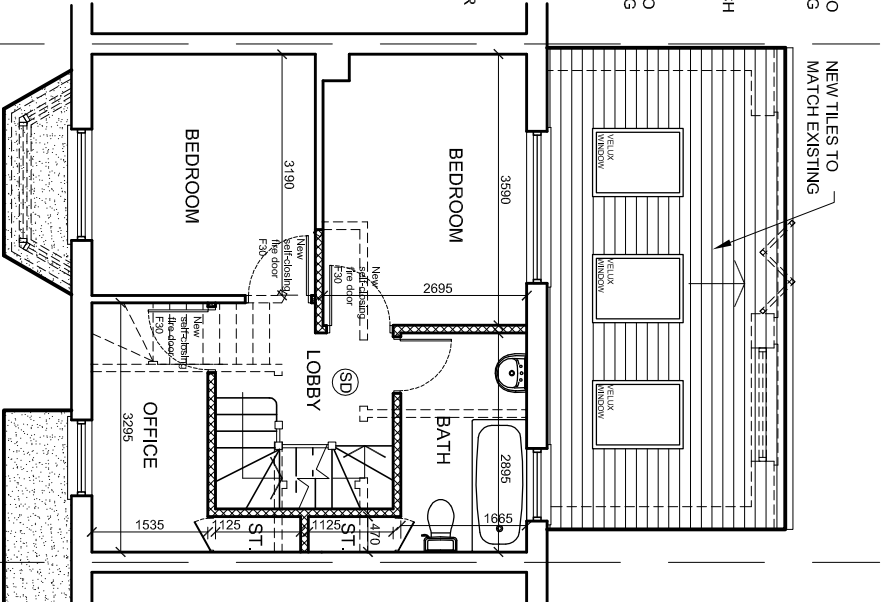


PROPOSED FIRST FLOOR PLAN

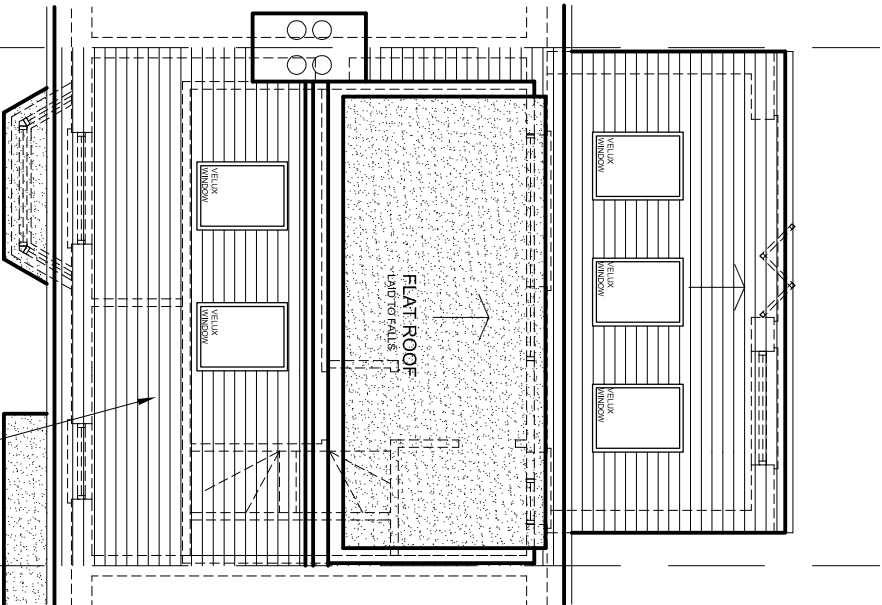


PROPOSED LOFT PLAN

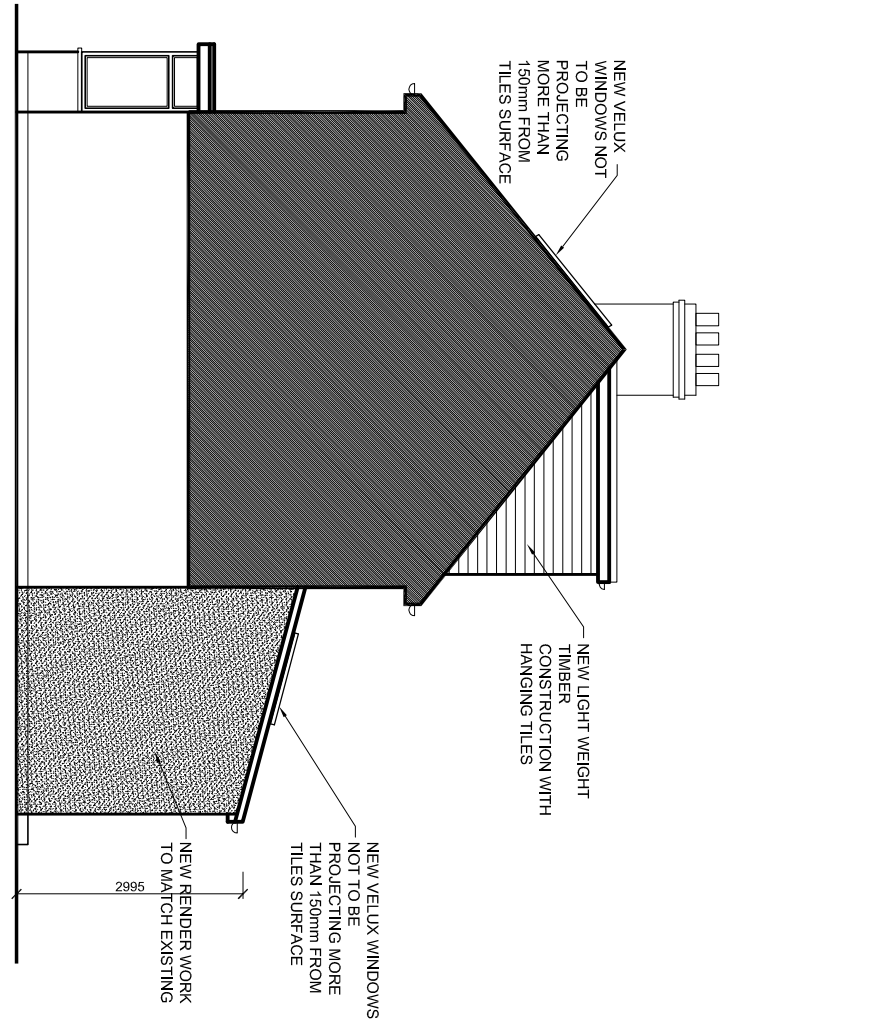


PROPOSED SIDE ELEVATION

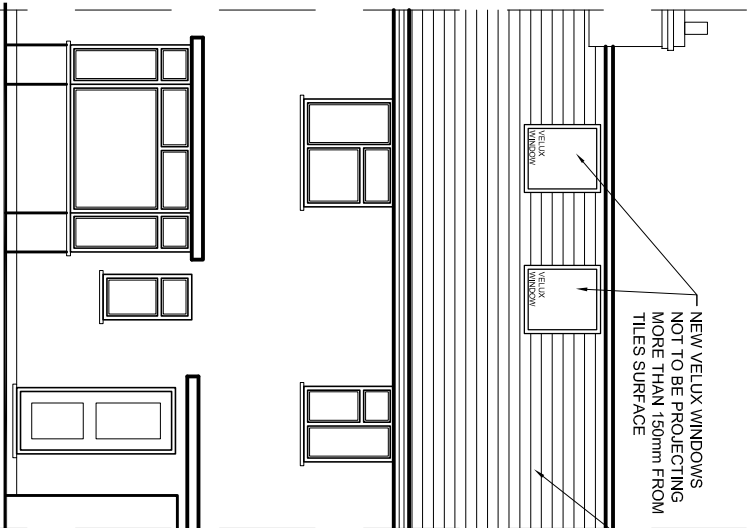

PROPOSED FRONT ELEVATION

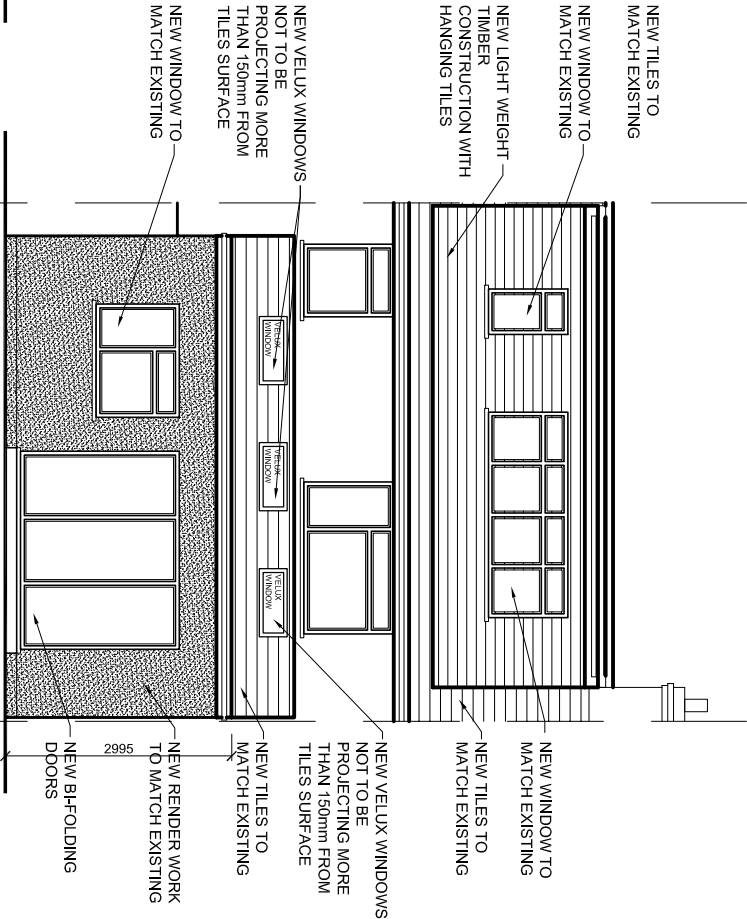

PROPOSED REAR ELEVATION

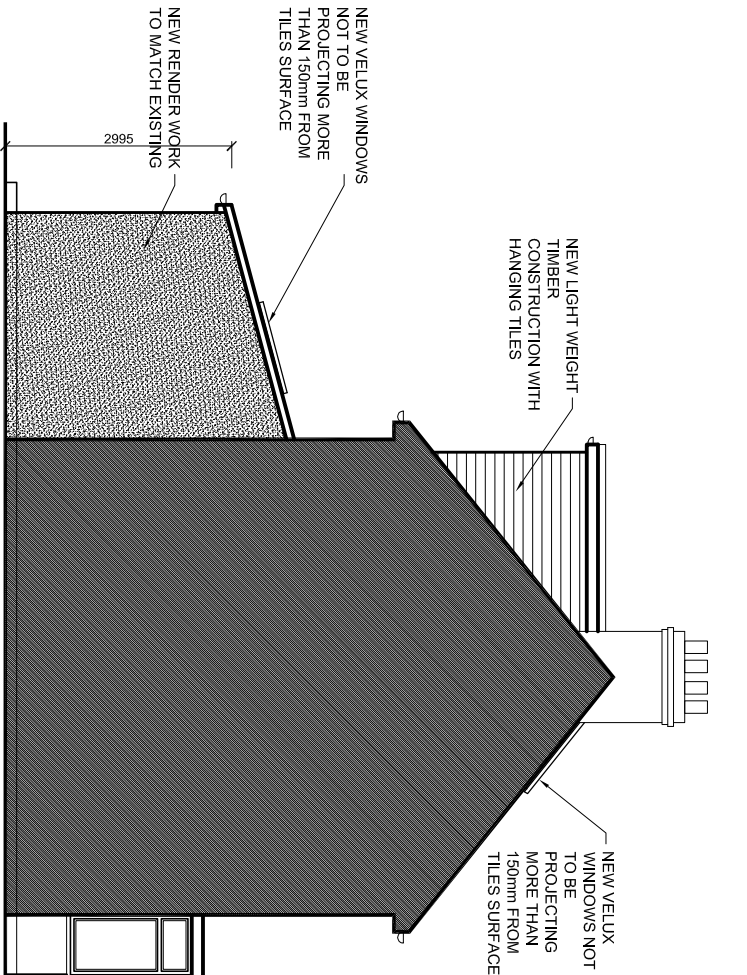

PROPOSED SIDE ELEVATION

rev.	description	date	chkd.
	93 Colmandene Crescent, Orpington, Kent BR5 2RA		
	020 3004 9238		
	07931 931 035		
	s.nappal@dapconsultants.co.uk		
	www.dapconsultants.co.uk		

project : 7 Swanage Waye
Hayes

drawing title :

Proposed Floor Plans and Elevations

drawn: SN	chkd : SS	date: 19.05.2022
status: Permitt. Develop	scale: 1:100@A3	
proj no : 1913	drg no: 04	rev no: