


PRE EXISTING FRONT ELEVATION

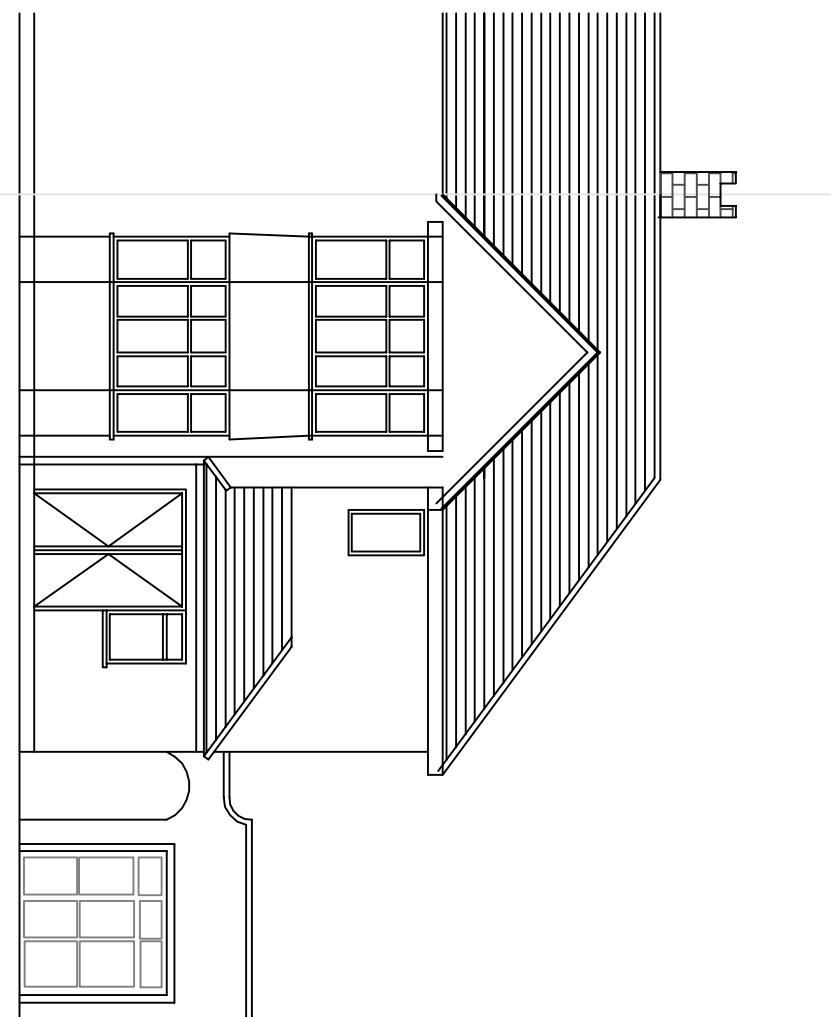

EXISTING FRONT ELEVATION

NOTES:

1. This drawing is to be read in conjunction with all relevant Architects and Engineers drawings
2. Only figured dimensions are to be used for construction
3. All dimensions are to be verified on site prior to work commencing
4. All temporary works are the responsibility of the contractor

Copyright ©



J.BALASINGAM

CHARTERED BUILDING ENGINEER

TEL: 07500043858

E-MAIL: jegatheeabnb@yahoo.com

PROJECT : 31 The Grove Ickenham UB10 8QJ.		CLIENT : MR.PERAMPALAM PIRABAKARAN	DRAWN BY : B.J DESIGNED BY : B.J	REVISION : SCALE : 1:100 ORG.SIZE : A3
TITLE : SINGLE STOREY FRONT		DRAWING NO : B1/2022/053/3	DATE : 01/07/2022	