



0 0.5 1 2 3 4 5 6 7 8 9 10

SCALE BAR

PRE EXISTING REAR ELEVATION

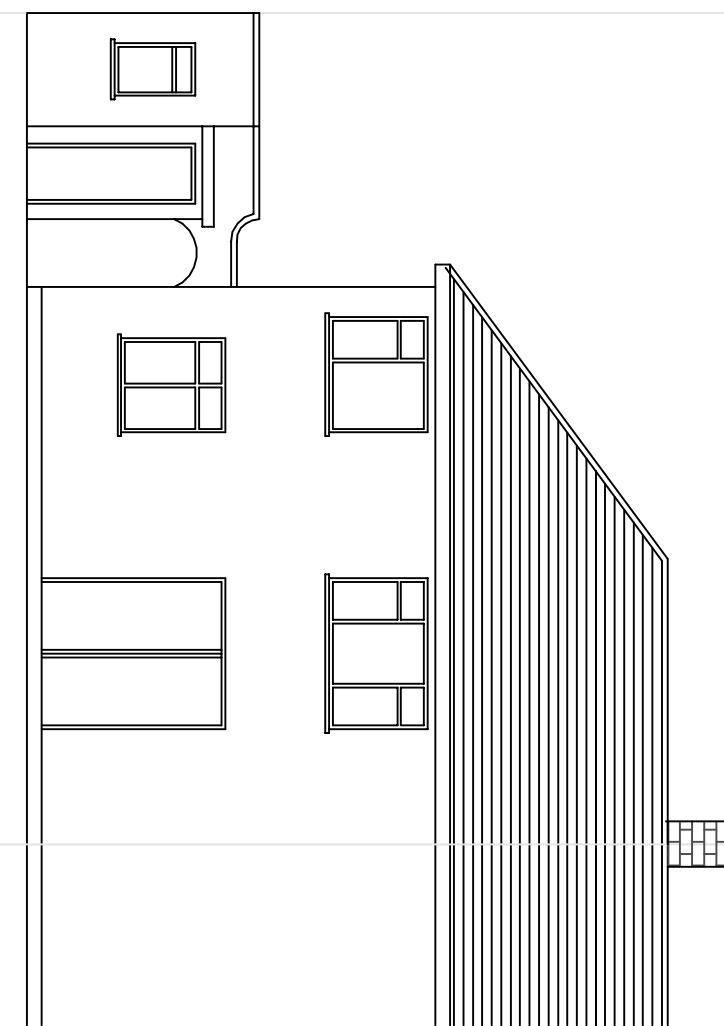

EXISTING REAR ELEVATION

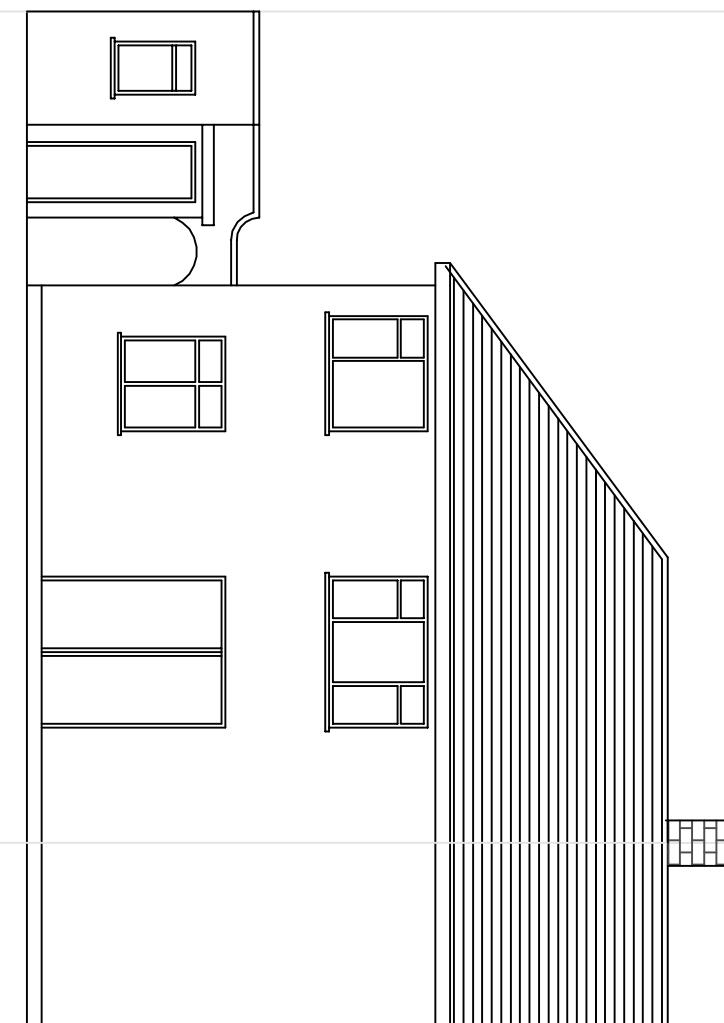

NOTES:

1. This drawing is to be read in conjunction with all relevant Architects and Engineers drawings
2. Only figured dimensions are to be used for construction
3. All dimensions are to be verified on site prior to work commencing
4. All temporary works are the responsibility of the contractor

Copyright ©



J.BALASINGAM

CHARTERED BUILDING ENGINEER

TEL: 07500043858

E-MAIL: jegatheebanb@yahoo.com

PROJECT : 31 The Grove Ickenham UB10 8QJ.	CLIENT : MR.PERAMPALAM PIRABAKARAN	DRAWN BY : B.J	REVISION :
		DESIGNED BY : B.J	
		DRAWING NO : BJ/2022/053/4	SCALE : 1:100
PORCH	TITLE : SINGLE STOREY FRONT	DATE : 01/07/2022	ORG.SIZE : A3