


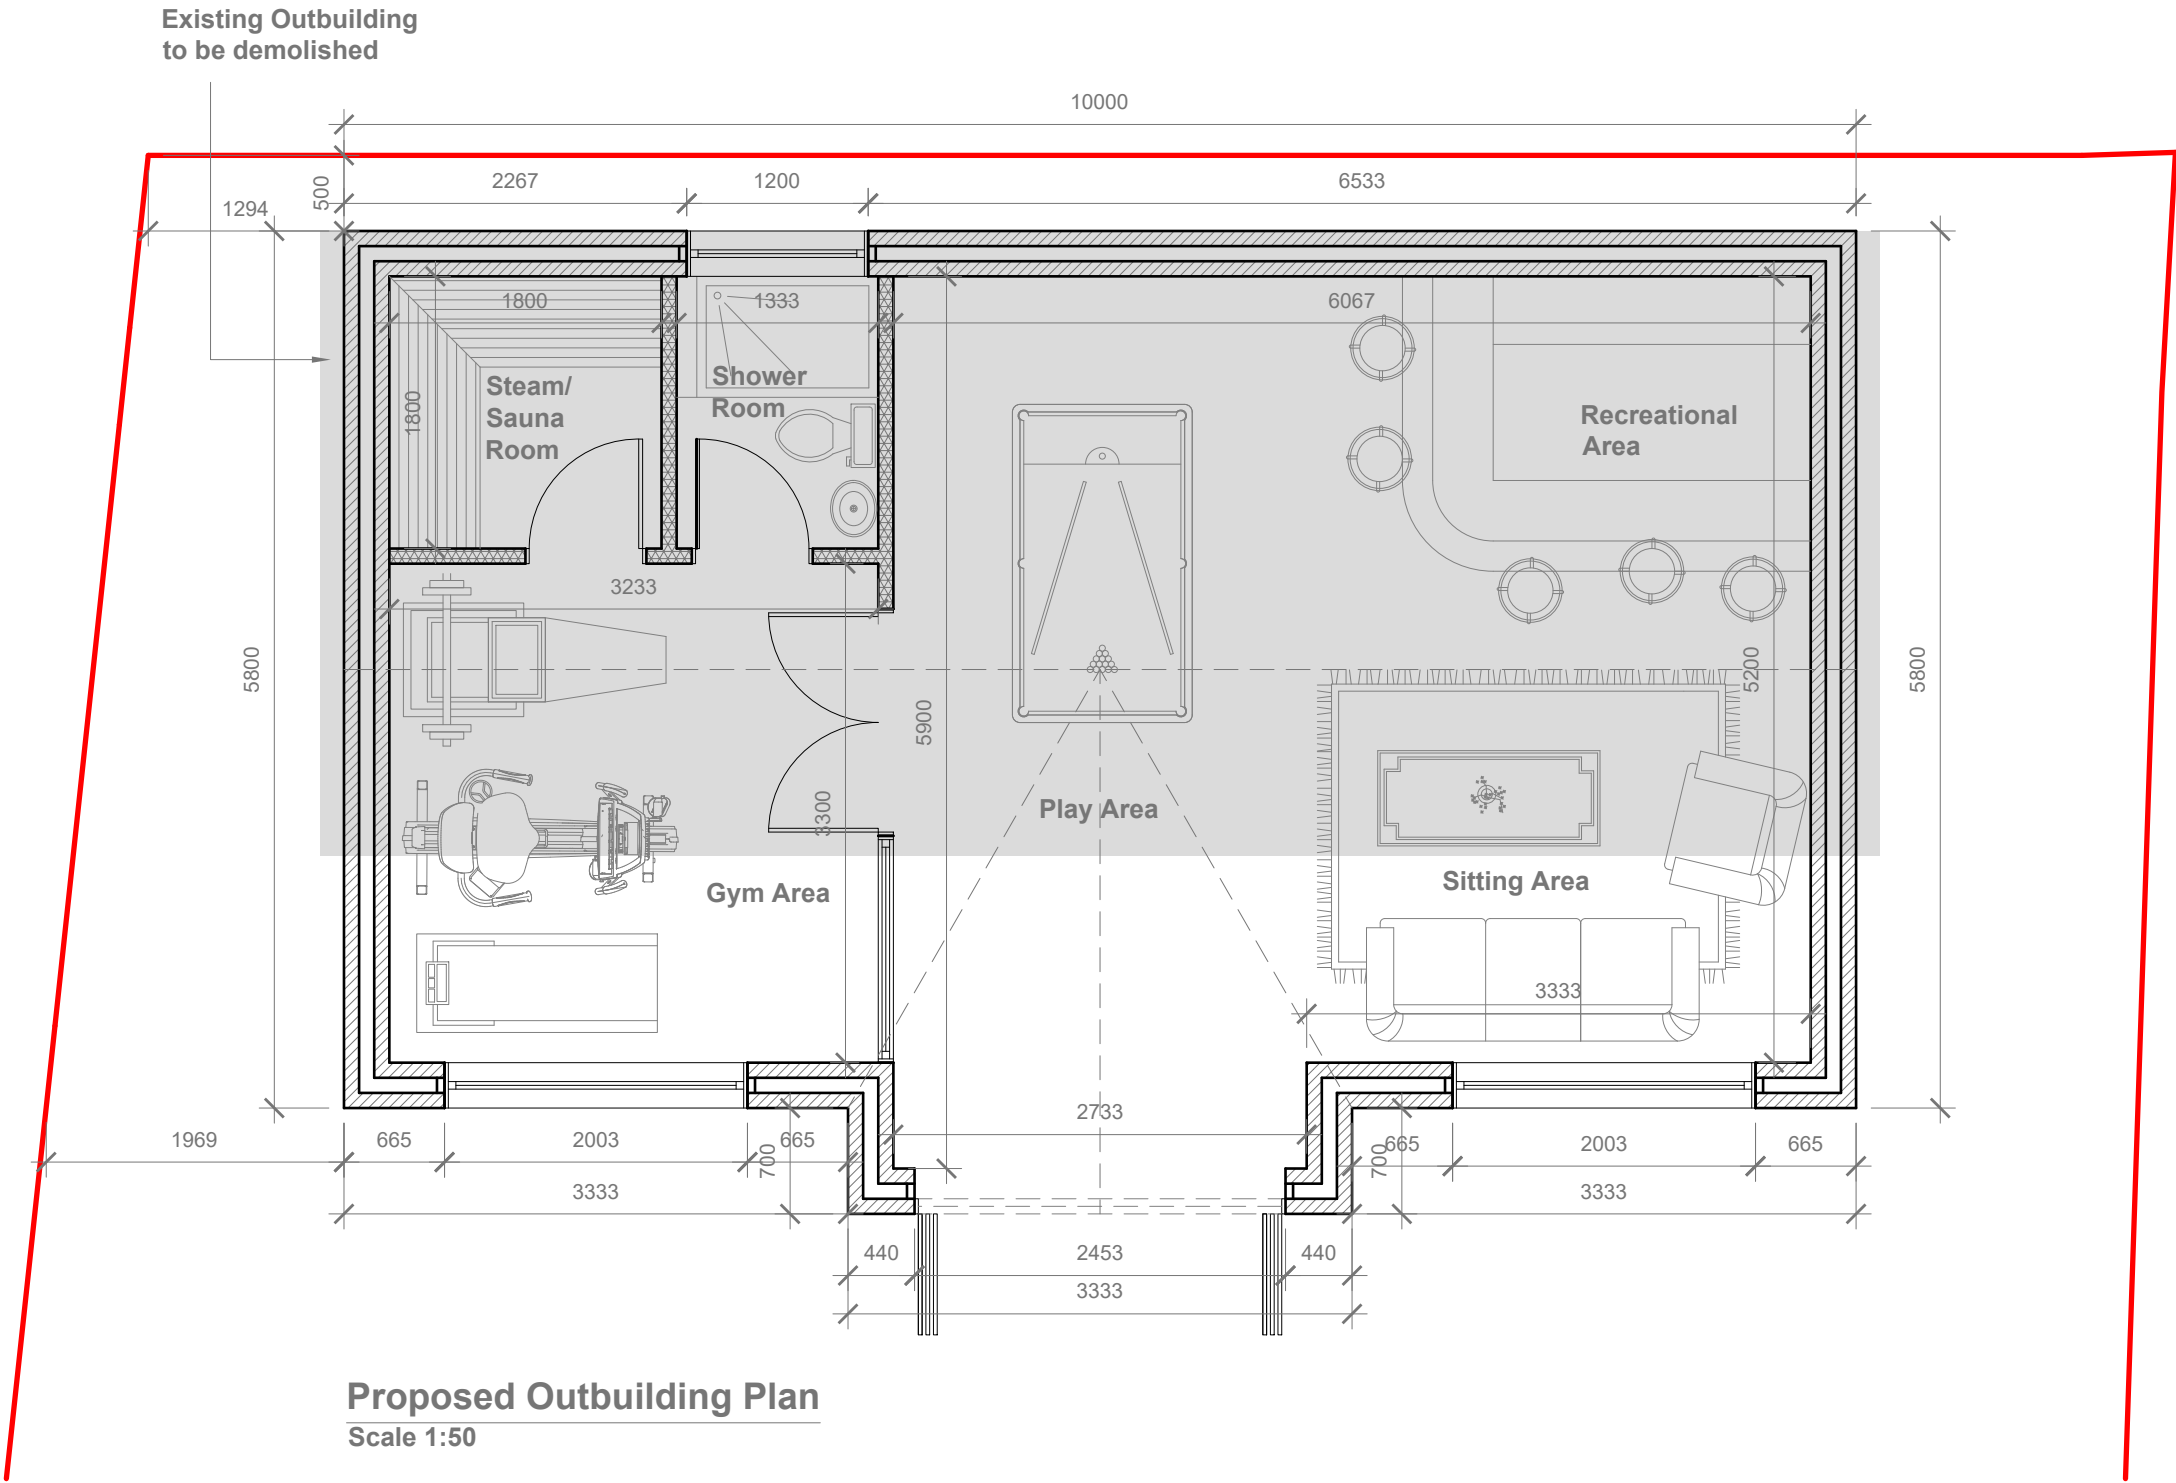

GENERAL NOTES:
1. ALL DIMENSIONS ARE IN MILLIMETER.
2. VERIFY ALL DIMENSIONS AND CONDITIONS BEFORE BUILDING OR STARTING CONSTRUCTION. NOTIFY THE DESIGNER IMMEDIATELY OF ANY DISCREPANCY OR VARIATION.
3. ALL WORK TO COMPLY WITH CURRENT BUILDING REGULATIONS AND CODES OF PRACTICE

Title:

Proposed Outbuilding Plan


Site Address
46 The Drive
Ickenham
UB10 8AG

Scale: 1:50 @A3
Date: 03/06/2026
Drawing No.:
2026/079 -01OBC
Drawn By:
FP


Revision Date:

e:mail -
faluckpatel@yahoo.com
(M) +44 (0) 7871 466 254


Faluck
Patel

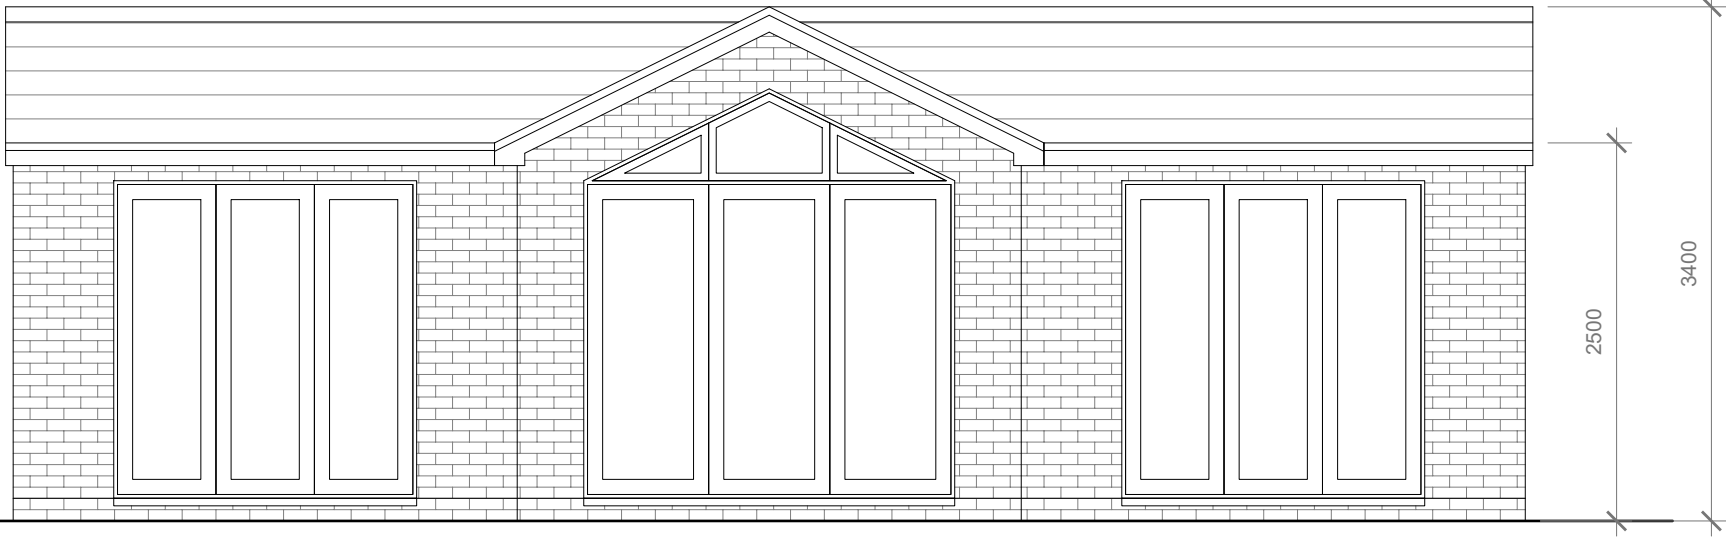


Proposed Front Elevation
Scale 1:100

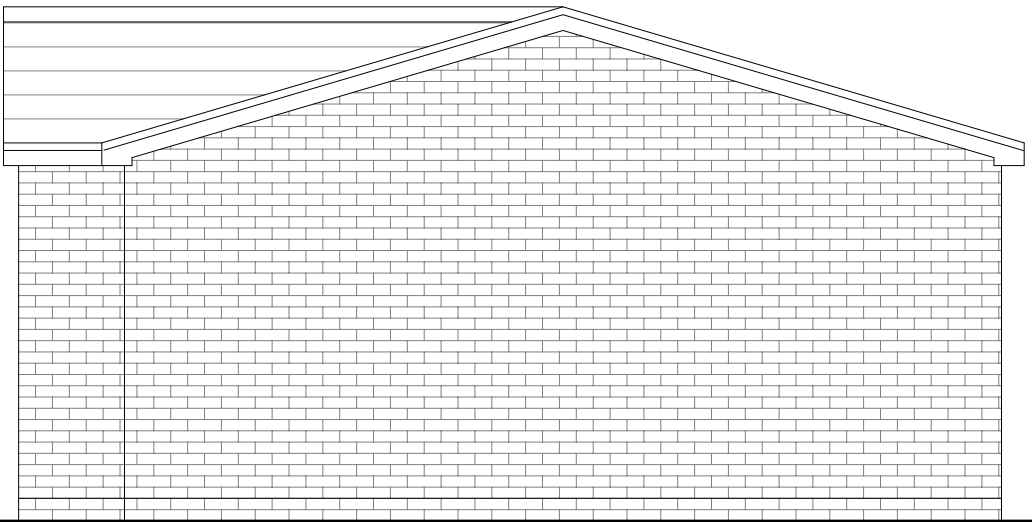

Proposed Side Elevation
Scale 1:100

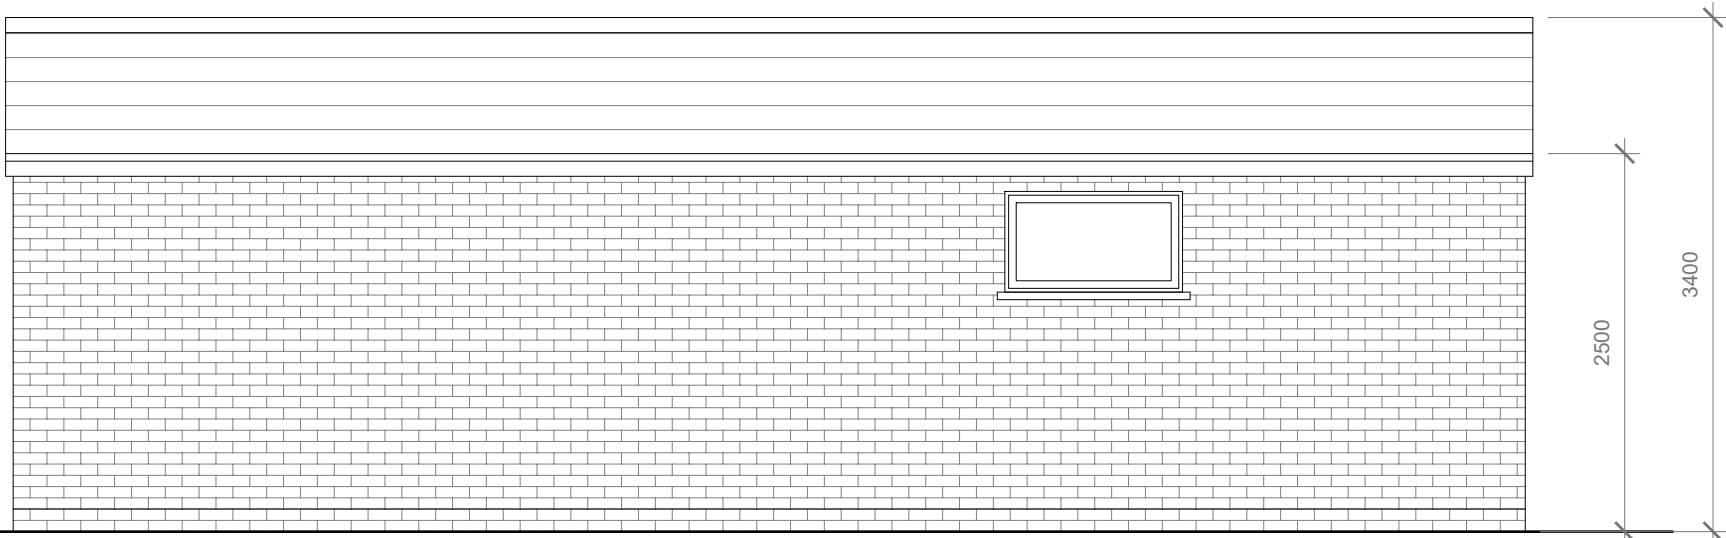

Proposed Rear Elevation
Scale 1:100

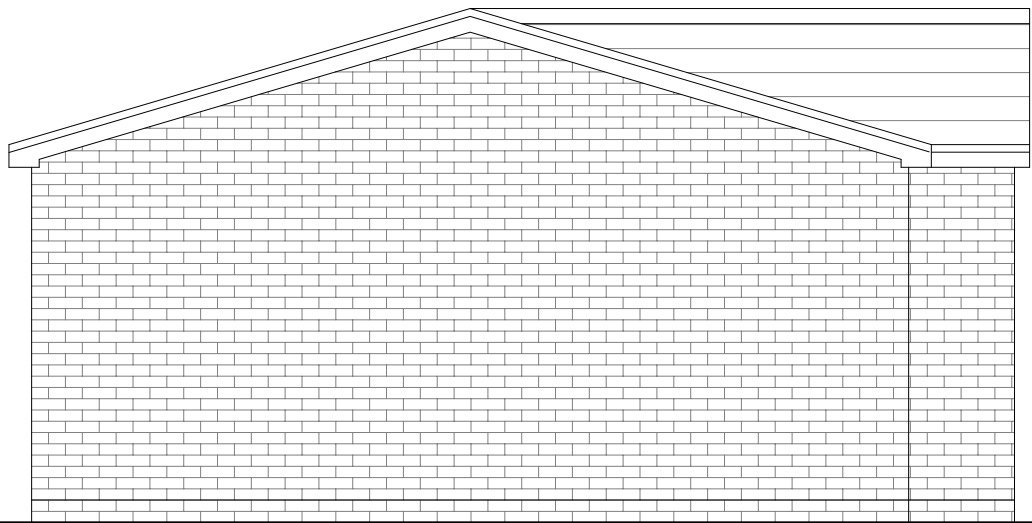

Proposed Side Elevation
Scale 1:100

Proposed Flank Wall Window to be Obscure Glazed and Non Opening below 1.7m from FFL
Proposed External Finish Materials to Match Existing External Finish Materials



GENERAL NOTES:
1. ALL DIMENSIONS ARE IN MILLIMETER.
2. VERIFY ALL DIMENSIONS AND CONDITIONS BEFORE BUILDING OR STARTING CONSTRUCTION. NOTIFY THE DESIGNER IMMEDIATELY OF ANY DISCREPANCY OR VARIATION.
3. ALL WORK TO COMPLY WITH CURRENT BUILDING REGULATIONS AND CODES OF PRACTICE

Title:

Proposed Outbuilding Elevations

Site Address	Scale: 1:50 @A3	Revision Date:
46 The Drive	Date: 03/06/2026	
Ickenham	Drawing No.: 2026/079 -02OBC	
UB10 8AG	Drawn By: FP	e:mail - faluckpatel@yahoo.com (M) +44 (0) 7871 466 254

