


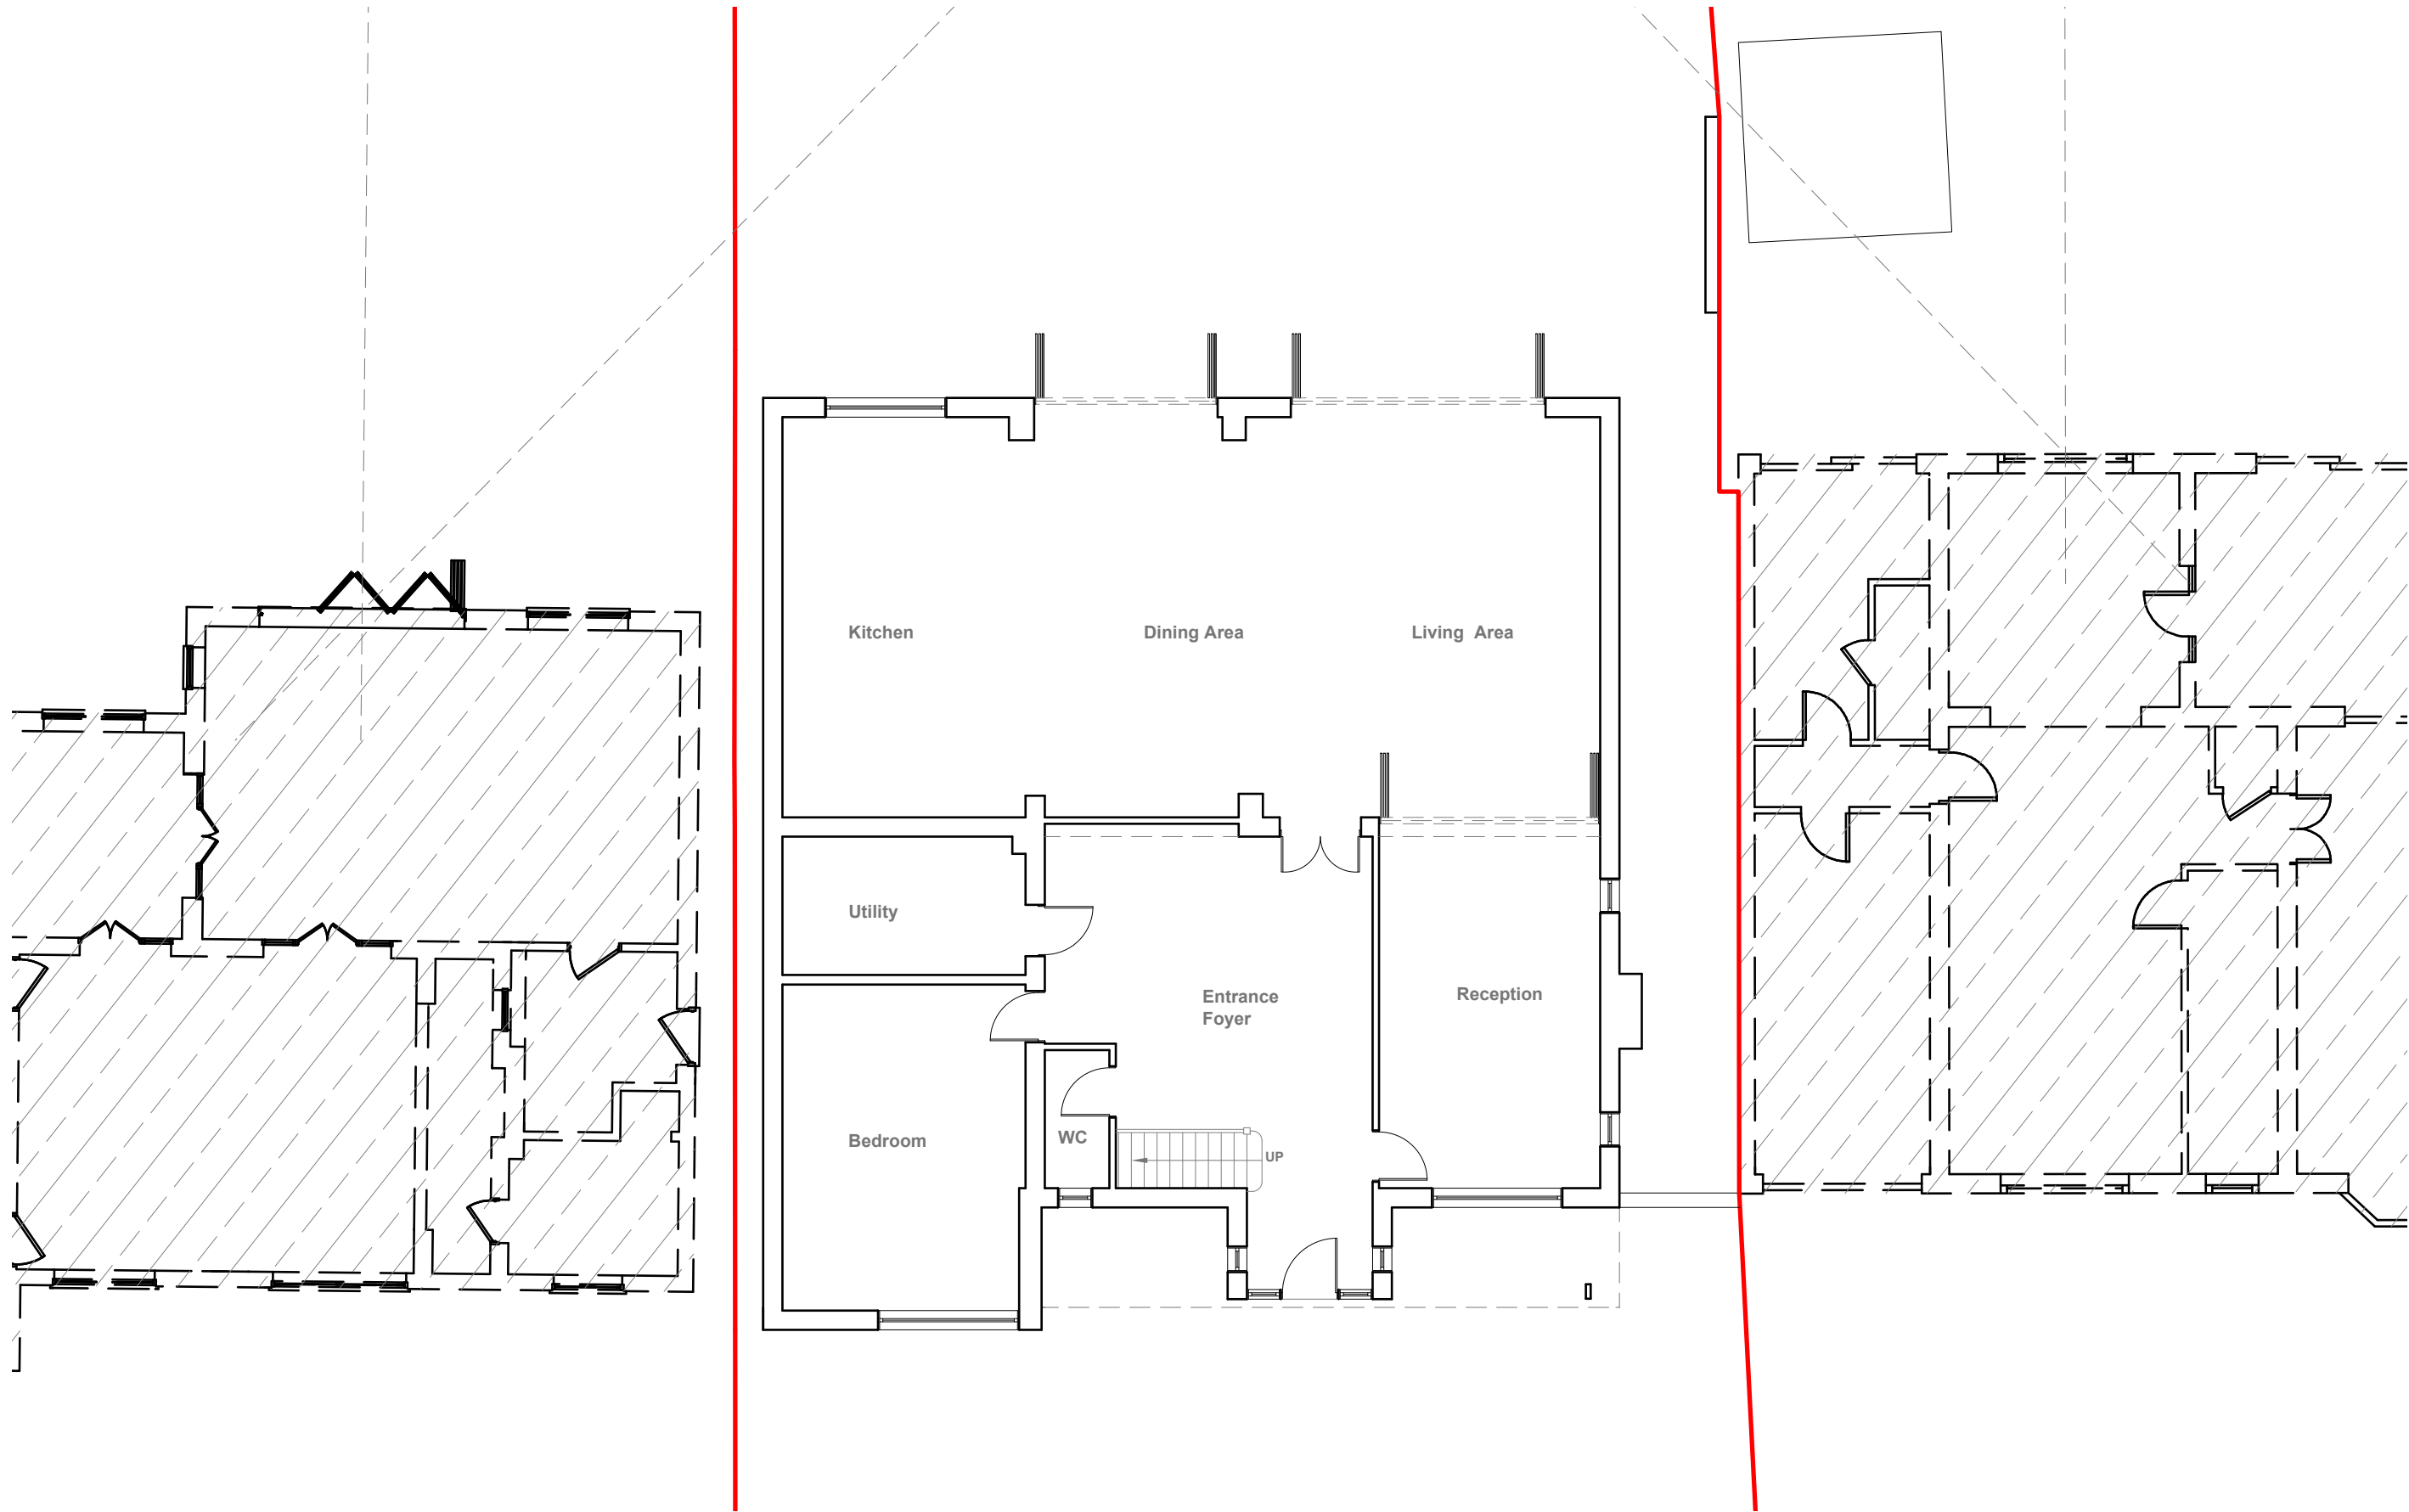

GENERAL NOTES:
1. ALL DIMENSIONS ARE IN MILLIMETER.
2. VERIFY ALL DIMENSIONS AND CONDITIONS BEFORE BUILDING OR STARTING CONSTRUCTION. NOTIFY THE DESIGNER IMMEDIATELY OF ANY DISCREPANCY OR VARIATION.
3. ALL WORK TO COMPLY WITH CURRENT BUILDING REGULATIONS AND CODES OF PRACTICE

Title:

Existing Ground Floor Plan


Site Address
46 The Drive
Ickenham
UB10 8AG

Scale: 1:100 @A3
Date: 03/06/2026
Drawing No.:
2026/079 -01
Drawn By:
FP

Revision Date:

e:mail -
faluckpatel@yahoo.com
(M) +44 (0) 7871 466 254



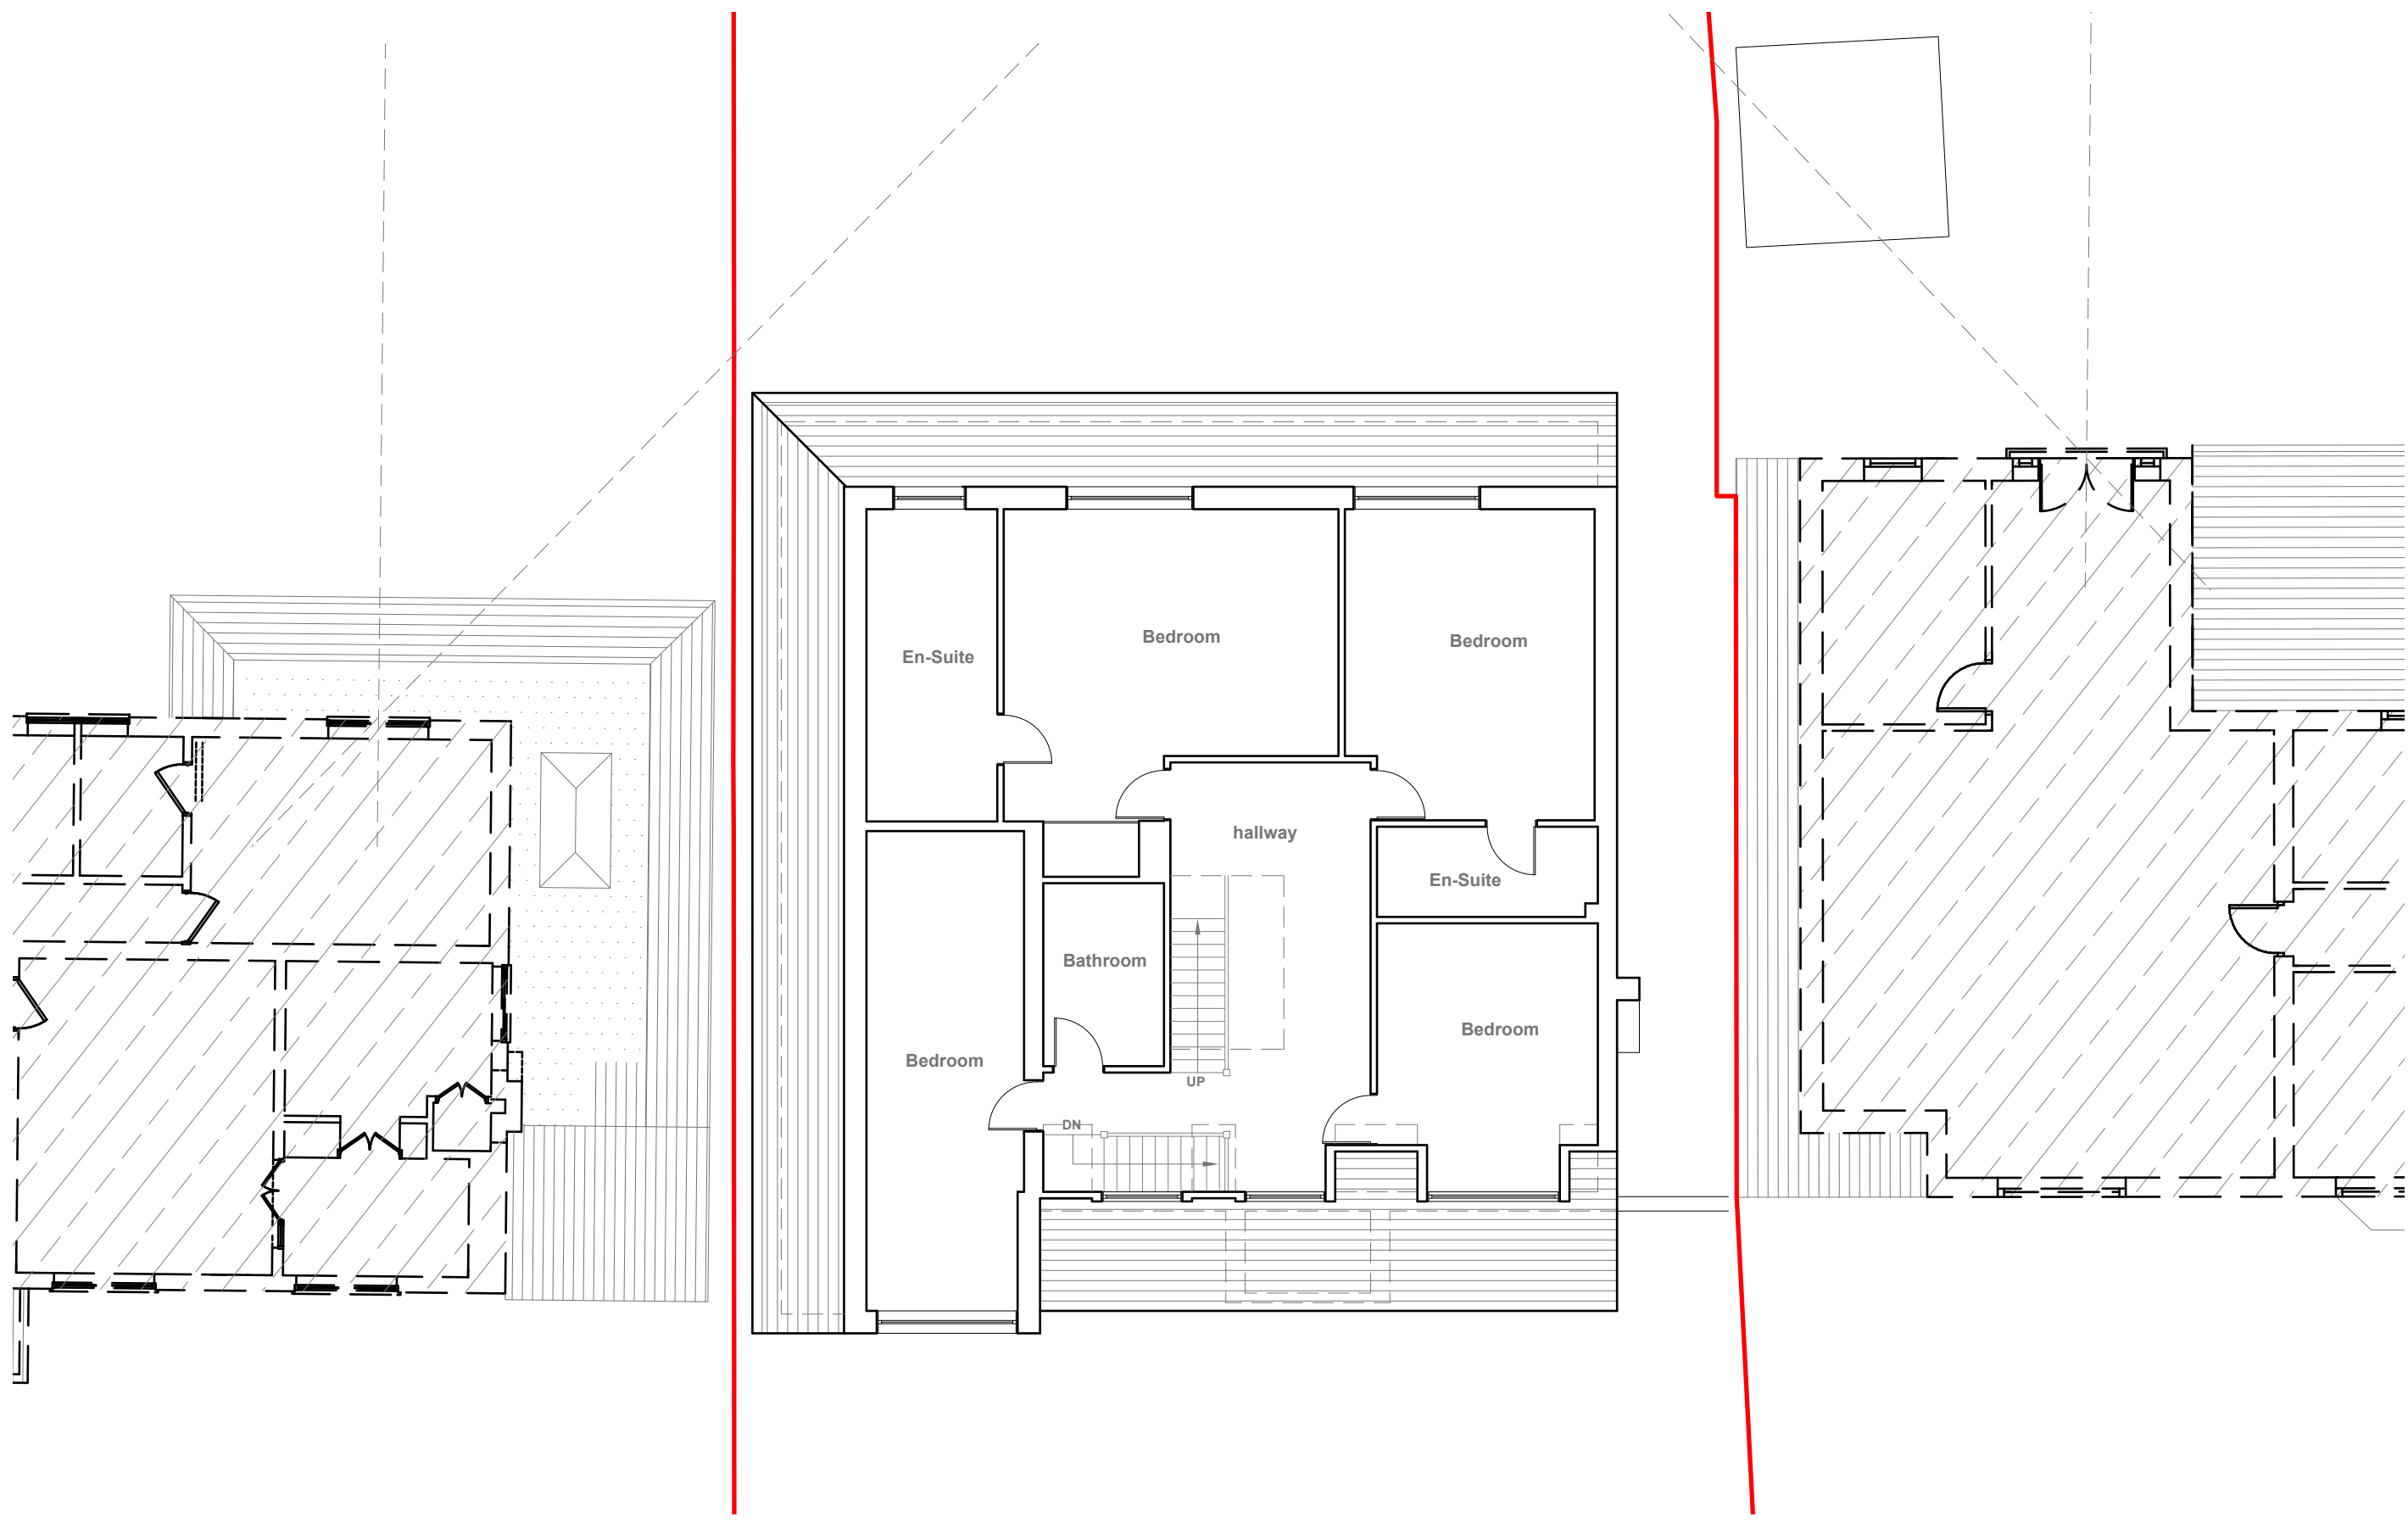


GENERAL NOTES:
1. ALL DIMENSIONS ARE IN MILLIMETER.
2. VERIFY ALL DIMENSIONS AND CONDITIONS BEFORE BUILDING OR STARTING CONSTRUCTION. NOTIFY THE DESIGNER IMMEDIATELY OF ANY DISCREPANCY OR VARIATION.
3. ALL WORK TO COMPLY WITH CURRENT BUILDING REGULATIONS AND CODES OF PRACTICE

Title:

Existing First Floor Plan

Site Address	Scale: 1:100 @A3	Revision Date:
46 The Drive	Date: 03/06/2026	
Ickenham	Drawing No.: 2026/079 -02	
UB10 8AG	Drawn By: FP	e:mail - faluckpatel@yahoo.com (M) +44 (0) 7871 466 254




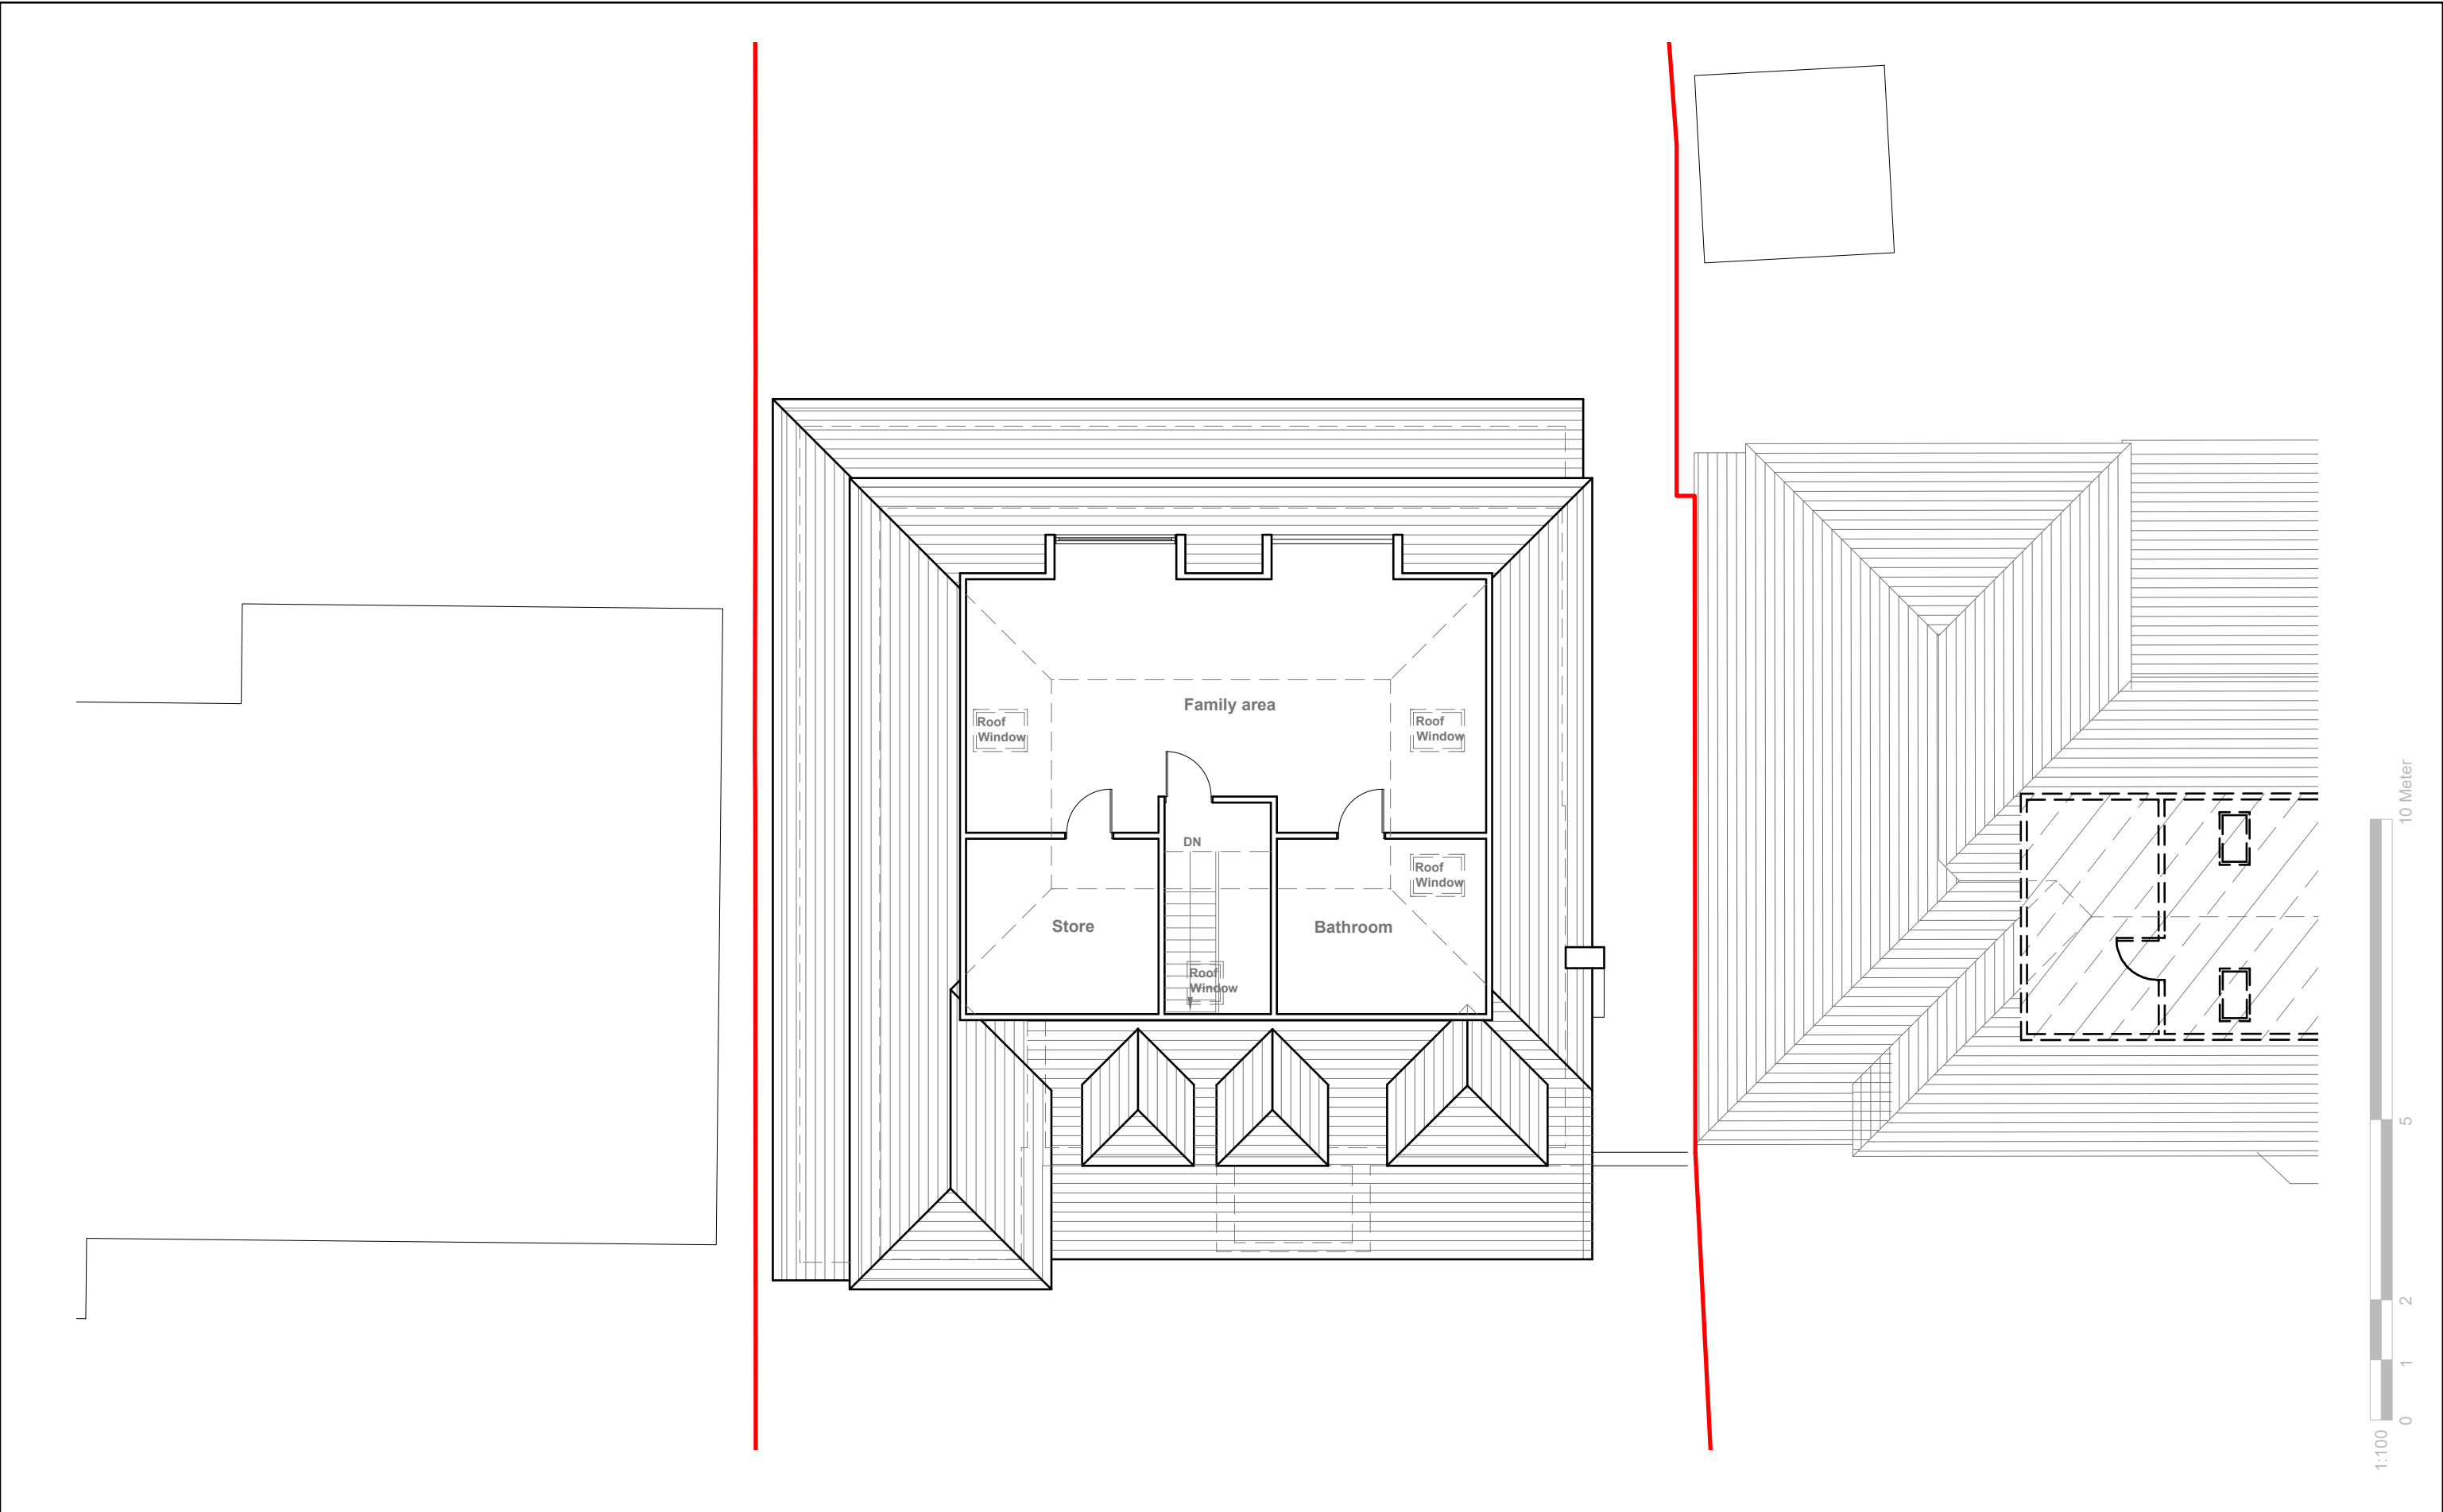

GENERAL NOTES: 1. ALL DIMENSIONS ARE IN MILLIMETER. 2. VERIFY ALL DIMENSIONS AND CONDITIONS BEFORE BUILDING OR STARTING CONSTRUCTION. NOTIFY THE DESIGNER IMMEDIATELY OF ANY DISCREPANCY OR VARIATION. 3. ALL WORK TO COMPLY WITH CURRENT BUILDING REGULATIONS AND CODES OF PRACTICE	Title: Existing Loft Plan	Site Address 46 The Drive Ickenham UB10 8AG	Scale: 1:100 @A3 Date: 03/06/2026 Drawing No.: 2026/079 -03 Drawn By: FP	Revision Date: e:mail - faluckpatel@yahoo.com (M) +44 (0) 7871 466 254	Faluck Patel




Existing Front Elevation
Scale 1:100

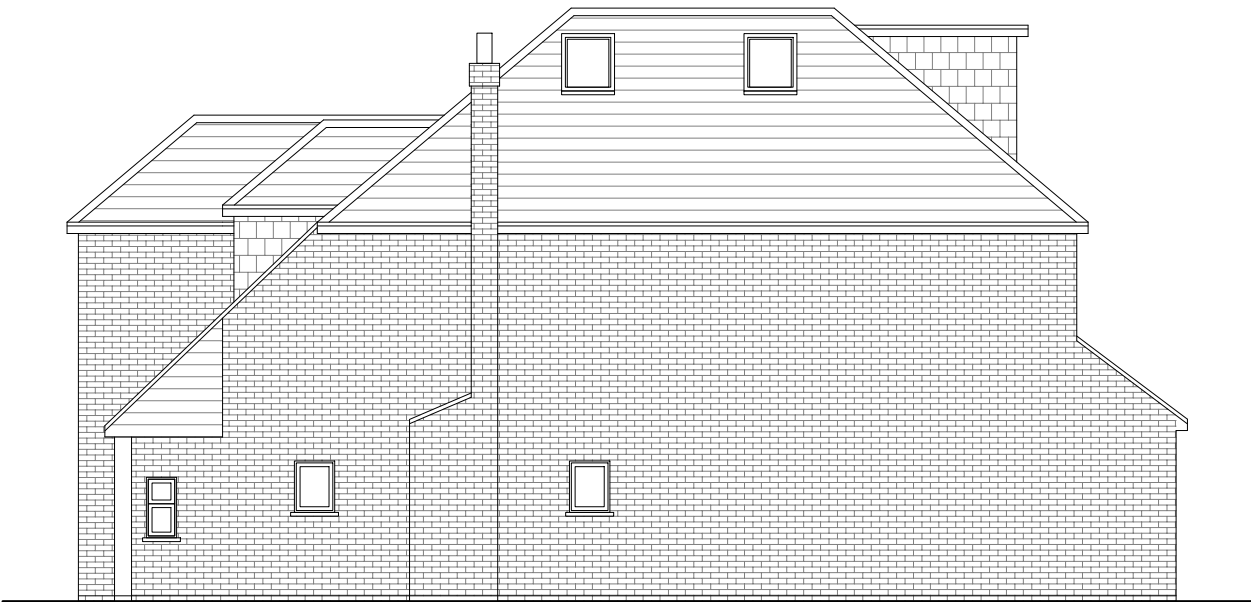

Existing Side Elevation
Scale 1:100



Existing Rear Elevation
Scale 1:100

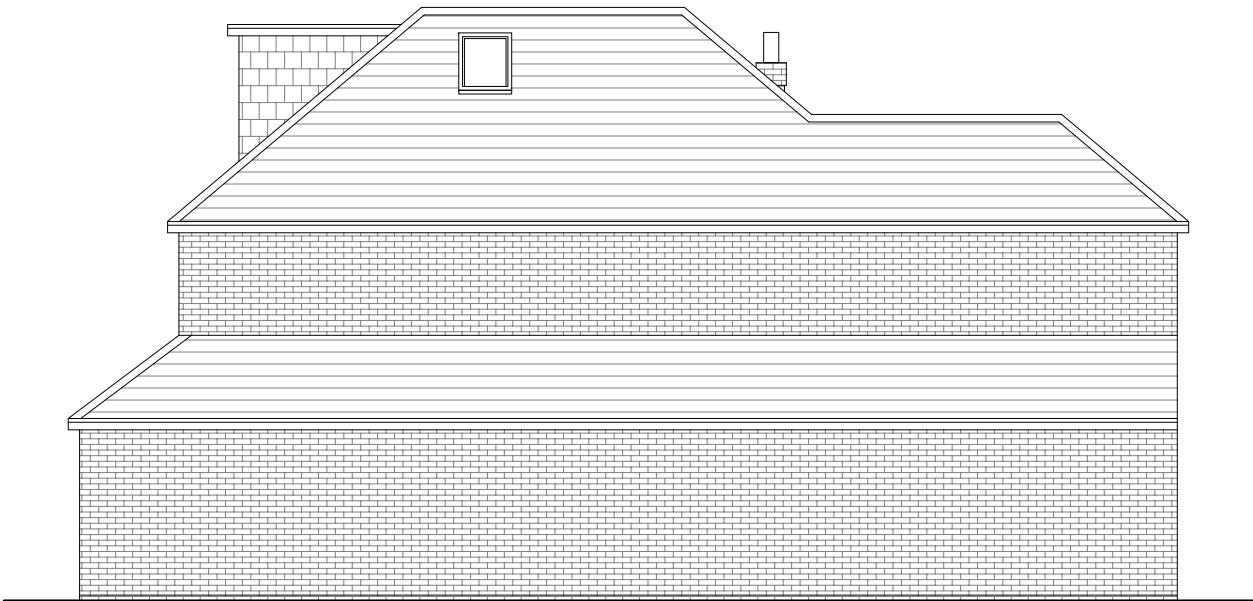

Existing Side Elevation
Scale 1:100





GENERAL NOTES:
1. ALL DIMENSIONS ARE IN MILLIMETER.
2. VERIFY ALL DIMENSIONS AND CONDITIONS BEFORE BUILDING OR STARTING CONSTRUCTION. NOTIFY THE DESIGNER IMMEDIATELY OF ANY DISCREPANCY OR VARIATION.
3. ALL WORK TO COMPLY WITH CURRENT BUILDING REGULATIONS AND CODES OF PRACTICE

Title:

Existing Elevations

Site Address	Scale: 1:100 @A3	Revision Date:
46 The Drive	Date: 03/06/2026	
Ickenham	Drawing No.: 2026/079 -04	
UB10 8AG	Drawn By: FP	e:mail - faluckpatel@yahoo.com (M) +44 (0) 7871 466 254



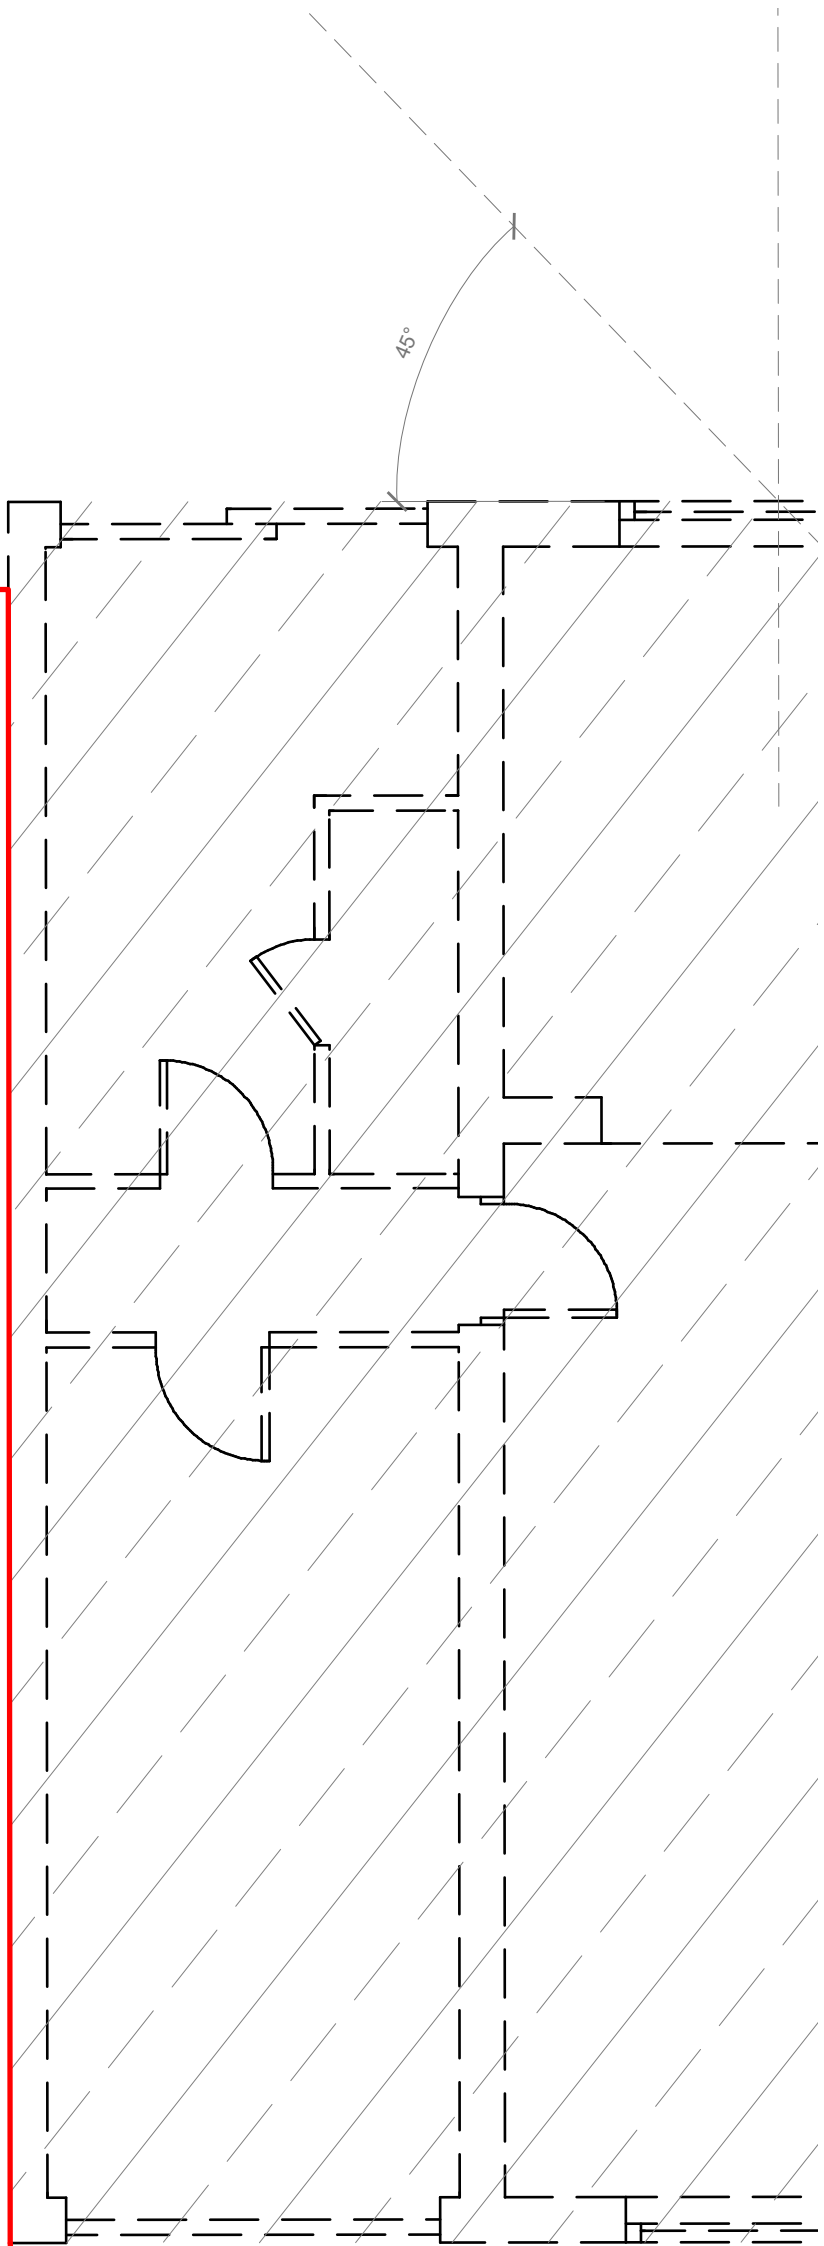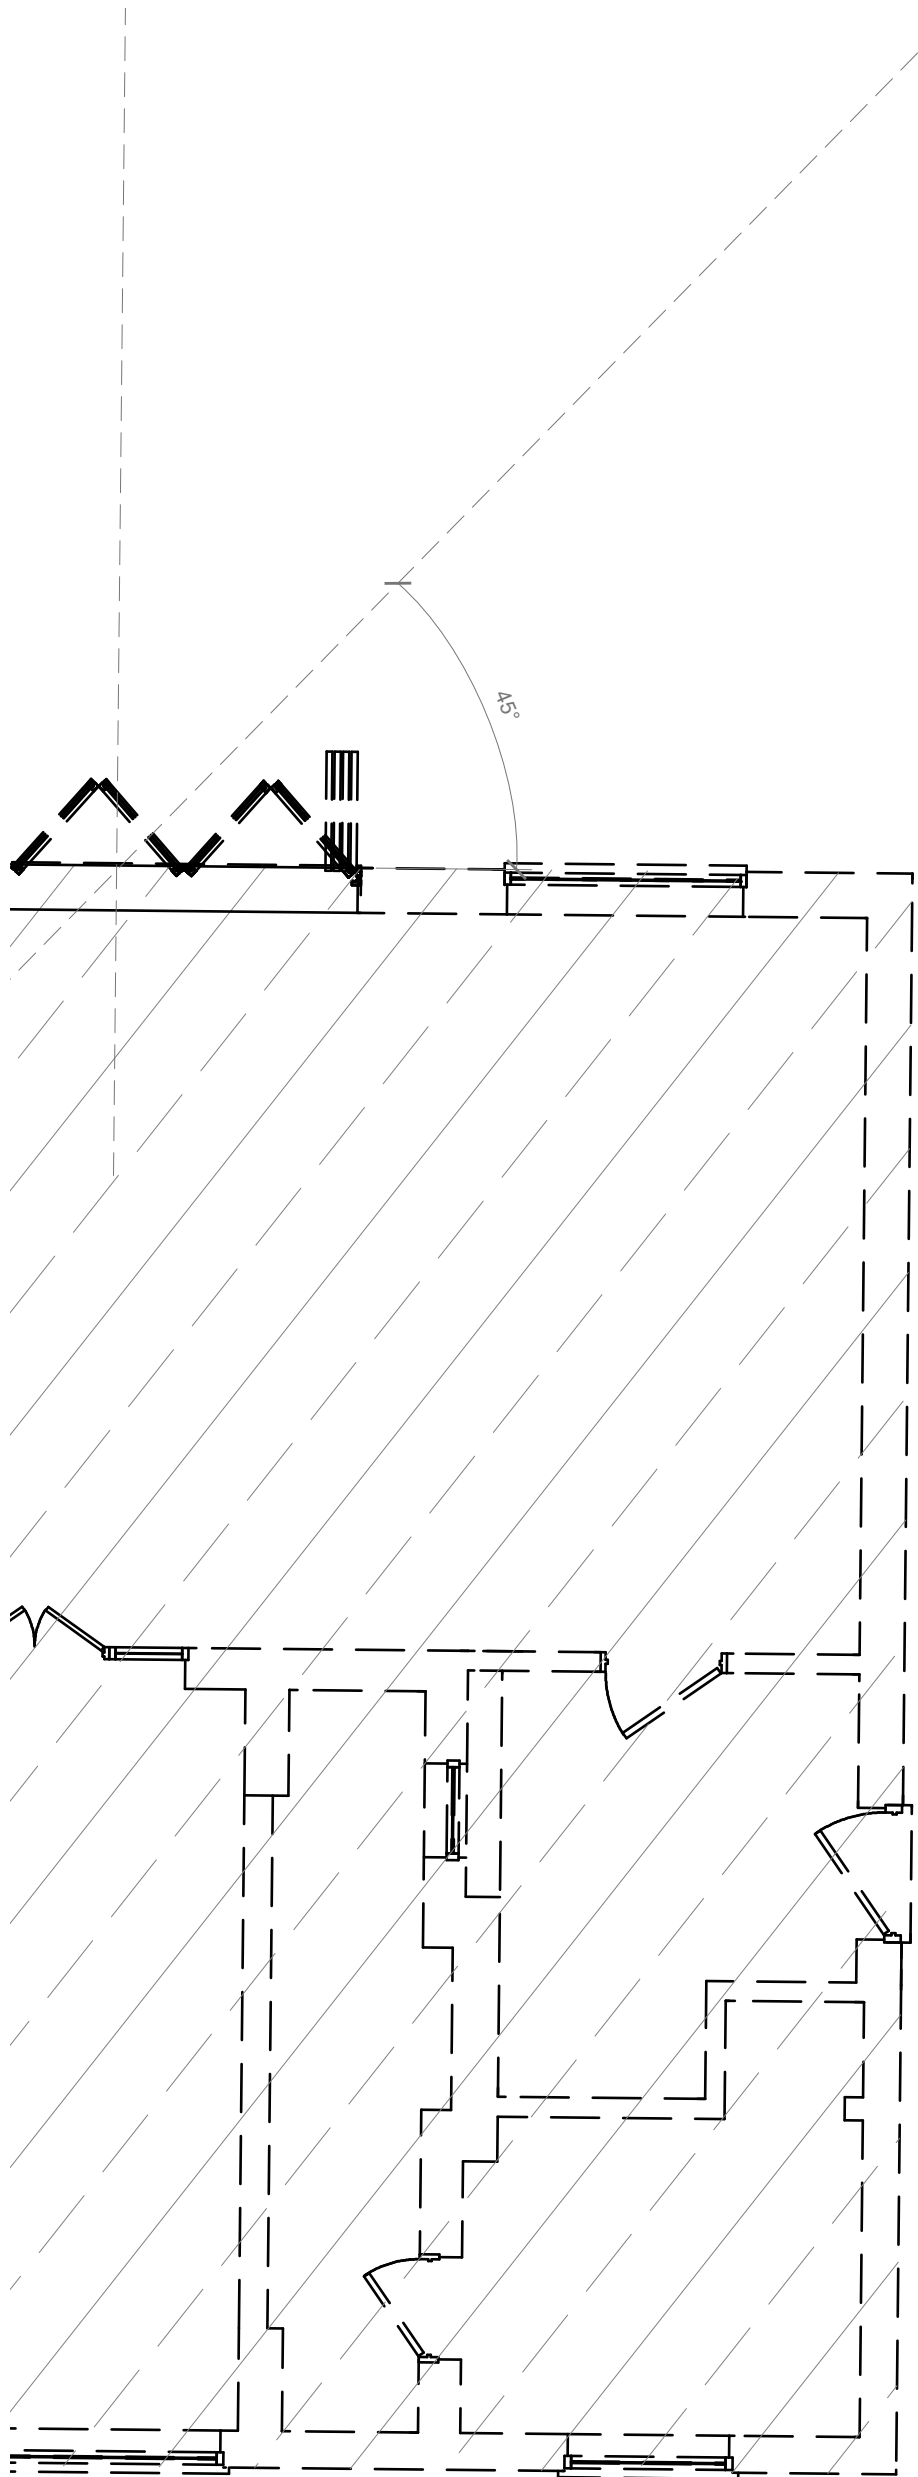

- Existing Walls
- Proposed External Wall
- Proposed Internal Wall
- Existing walls to be demolish




GENERAL NOTES:
1. ALL DIMENSIONS ARE IN MILLIMETER.
2. VERIFY ALL DIMENSIONS AND CONDITIONS BEFORE BUILDING OR STARTING CONSTRUCTION. NOTIFY THE DESIGNER IMMEDIATELY OF ANY DISCREPANCY OR VARIATION.
3. ALL WORK TO COMPLY WITH CURRENT BUILDING REGULATIONS AND CODES OF PRACTICE




Title:

Proposed Ground Floor Plan

Site Address	Scale: 1:50 @A2	Revision Date:	
46 The Drive Ickenham UB10 8AG	Date: 03/06/2026		
	Drawing No.: 2026/079 -05		
	Drawn By: FP	e:mail - faluckpatel@yahoo.com (M) +44 (0) 7871 466 254	



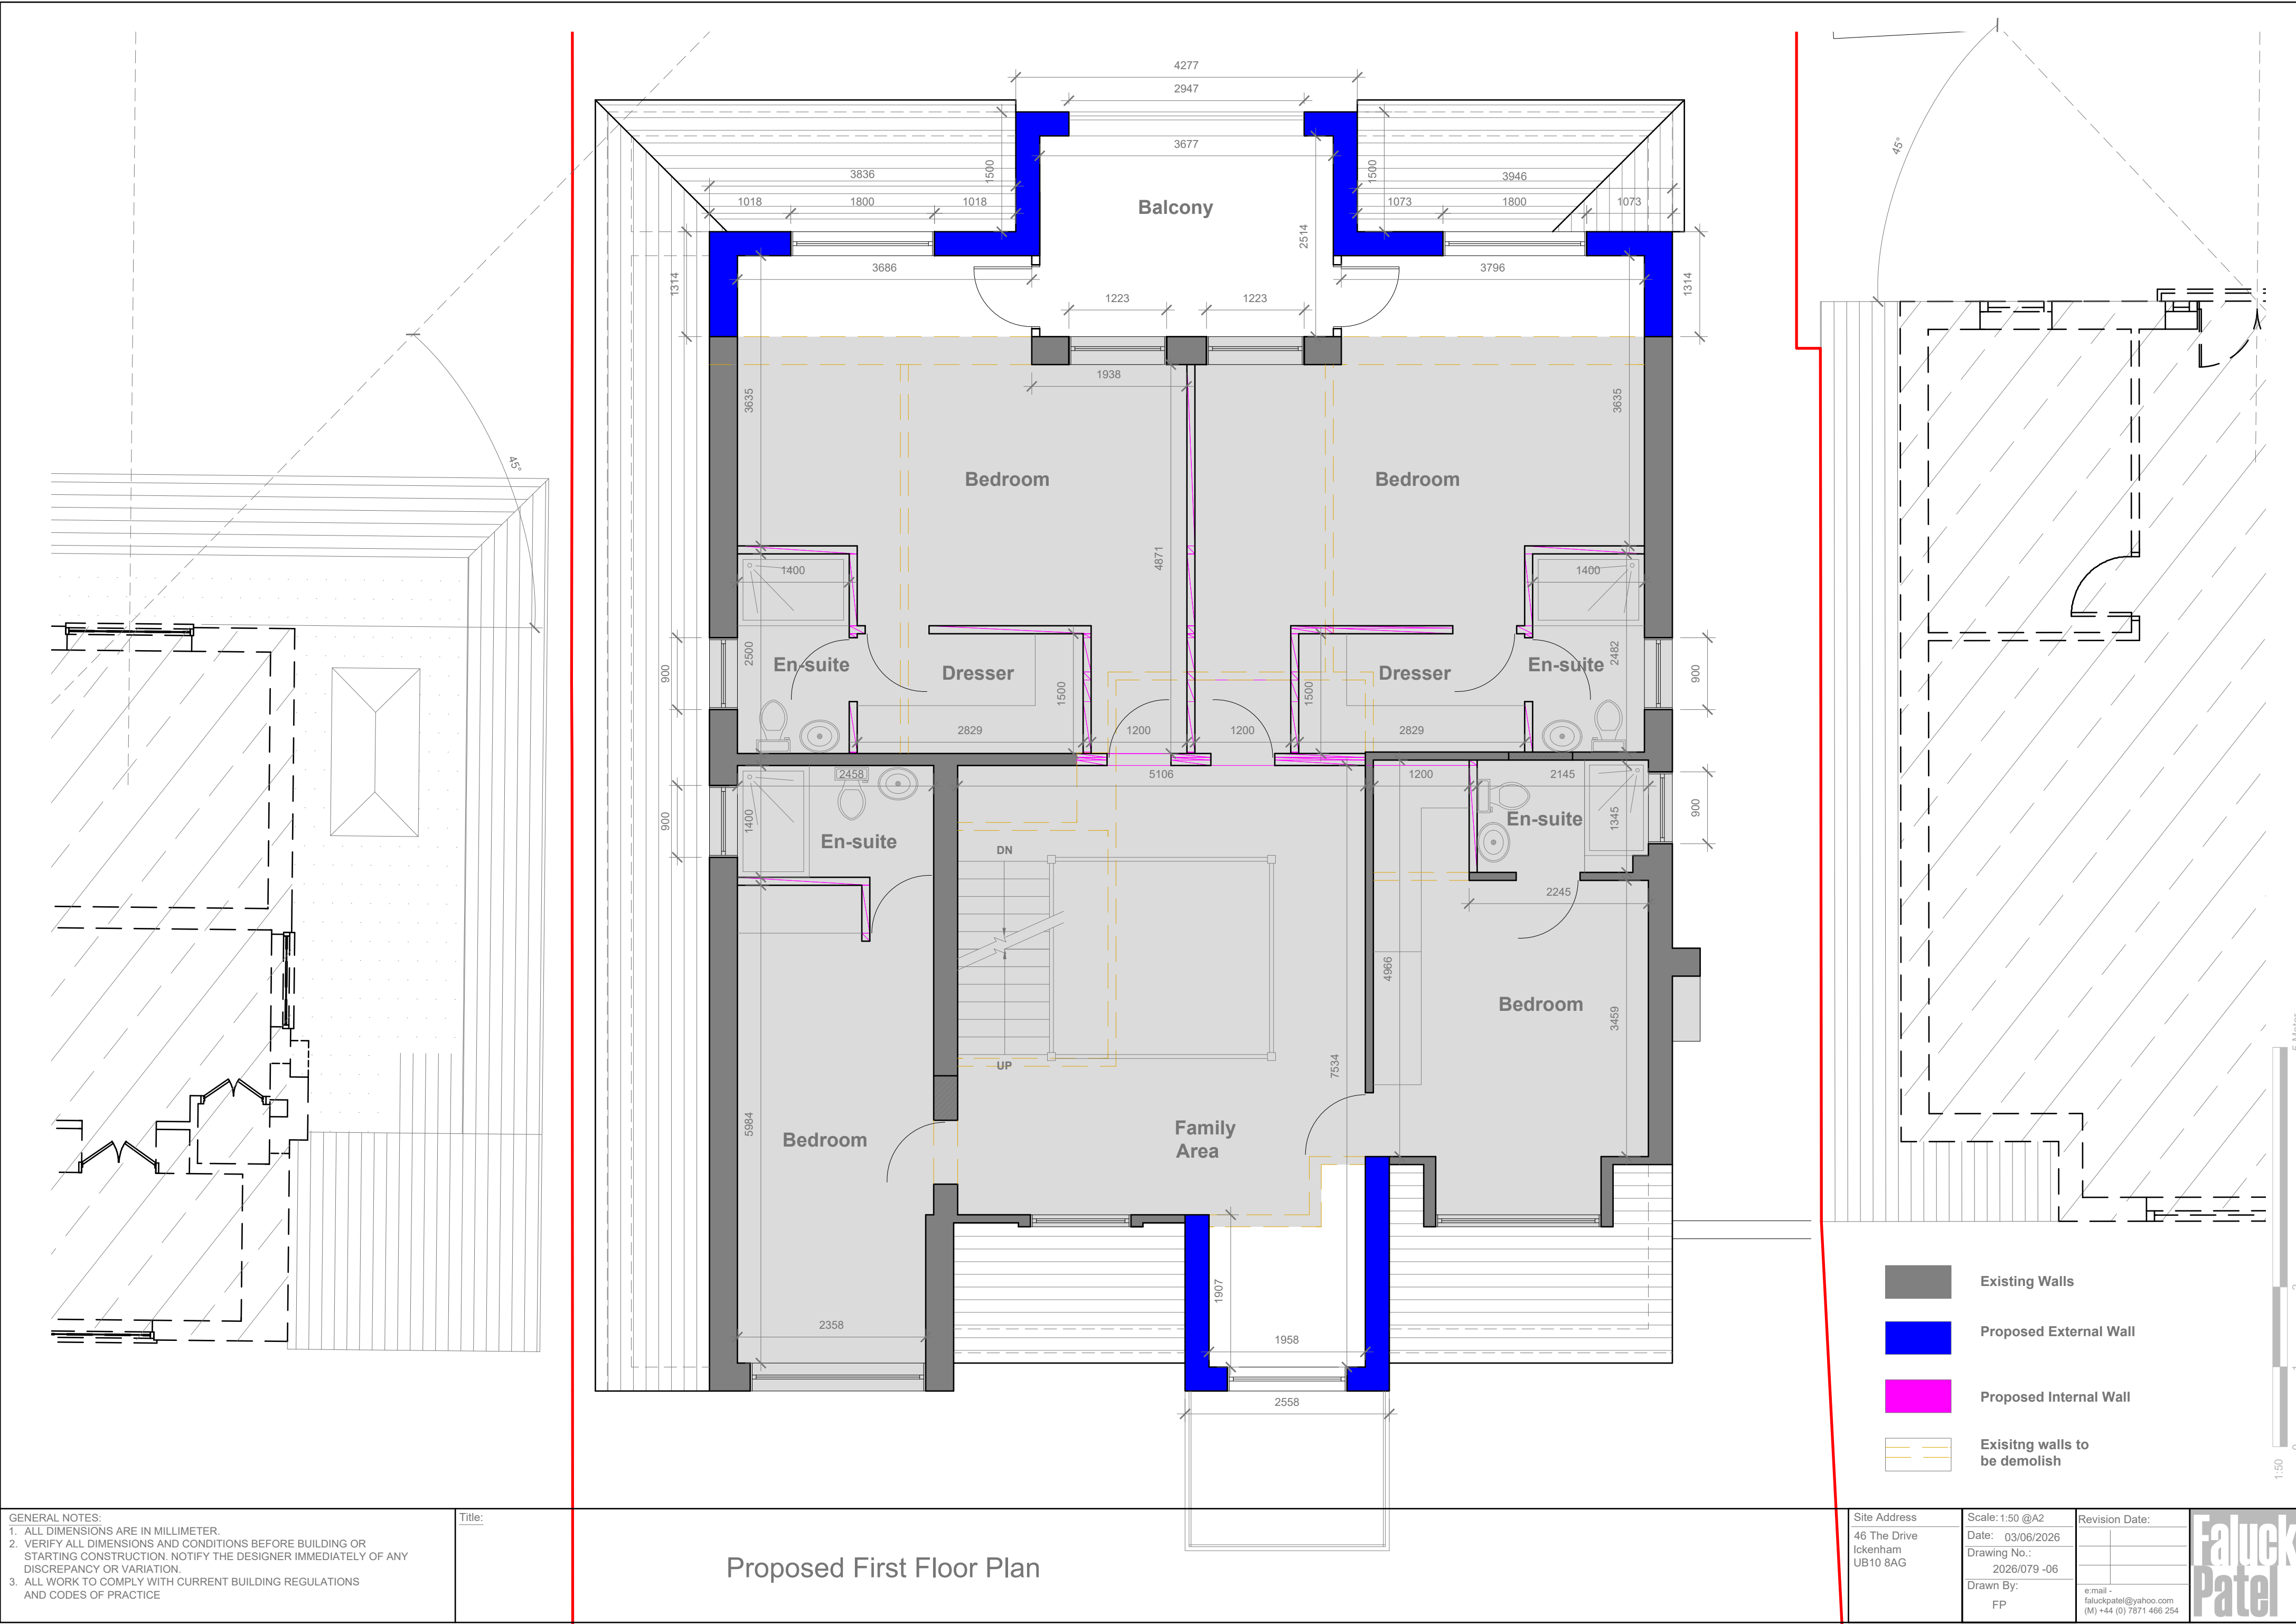

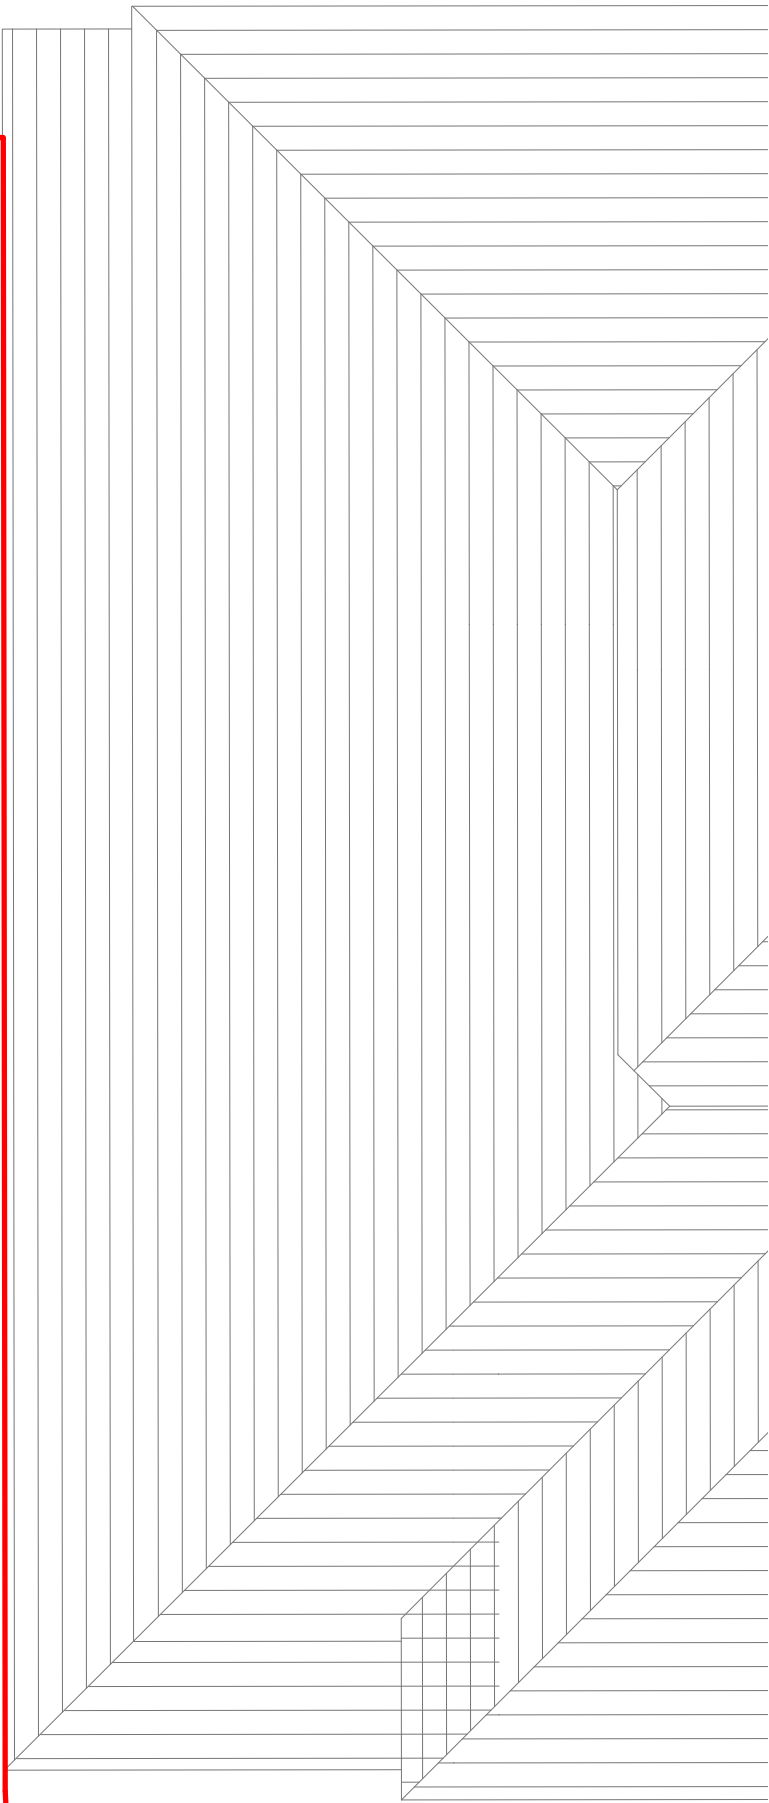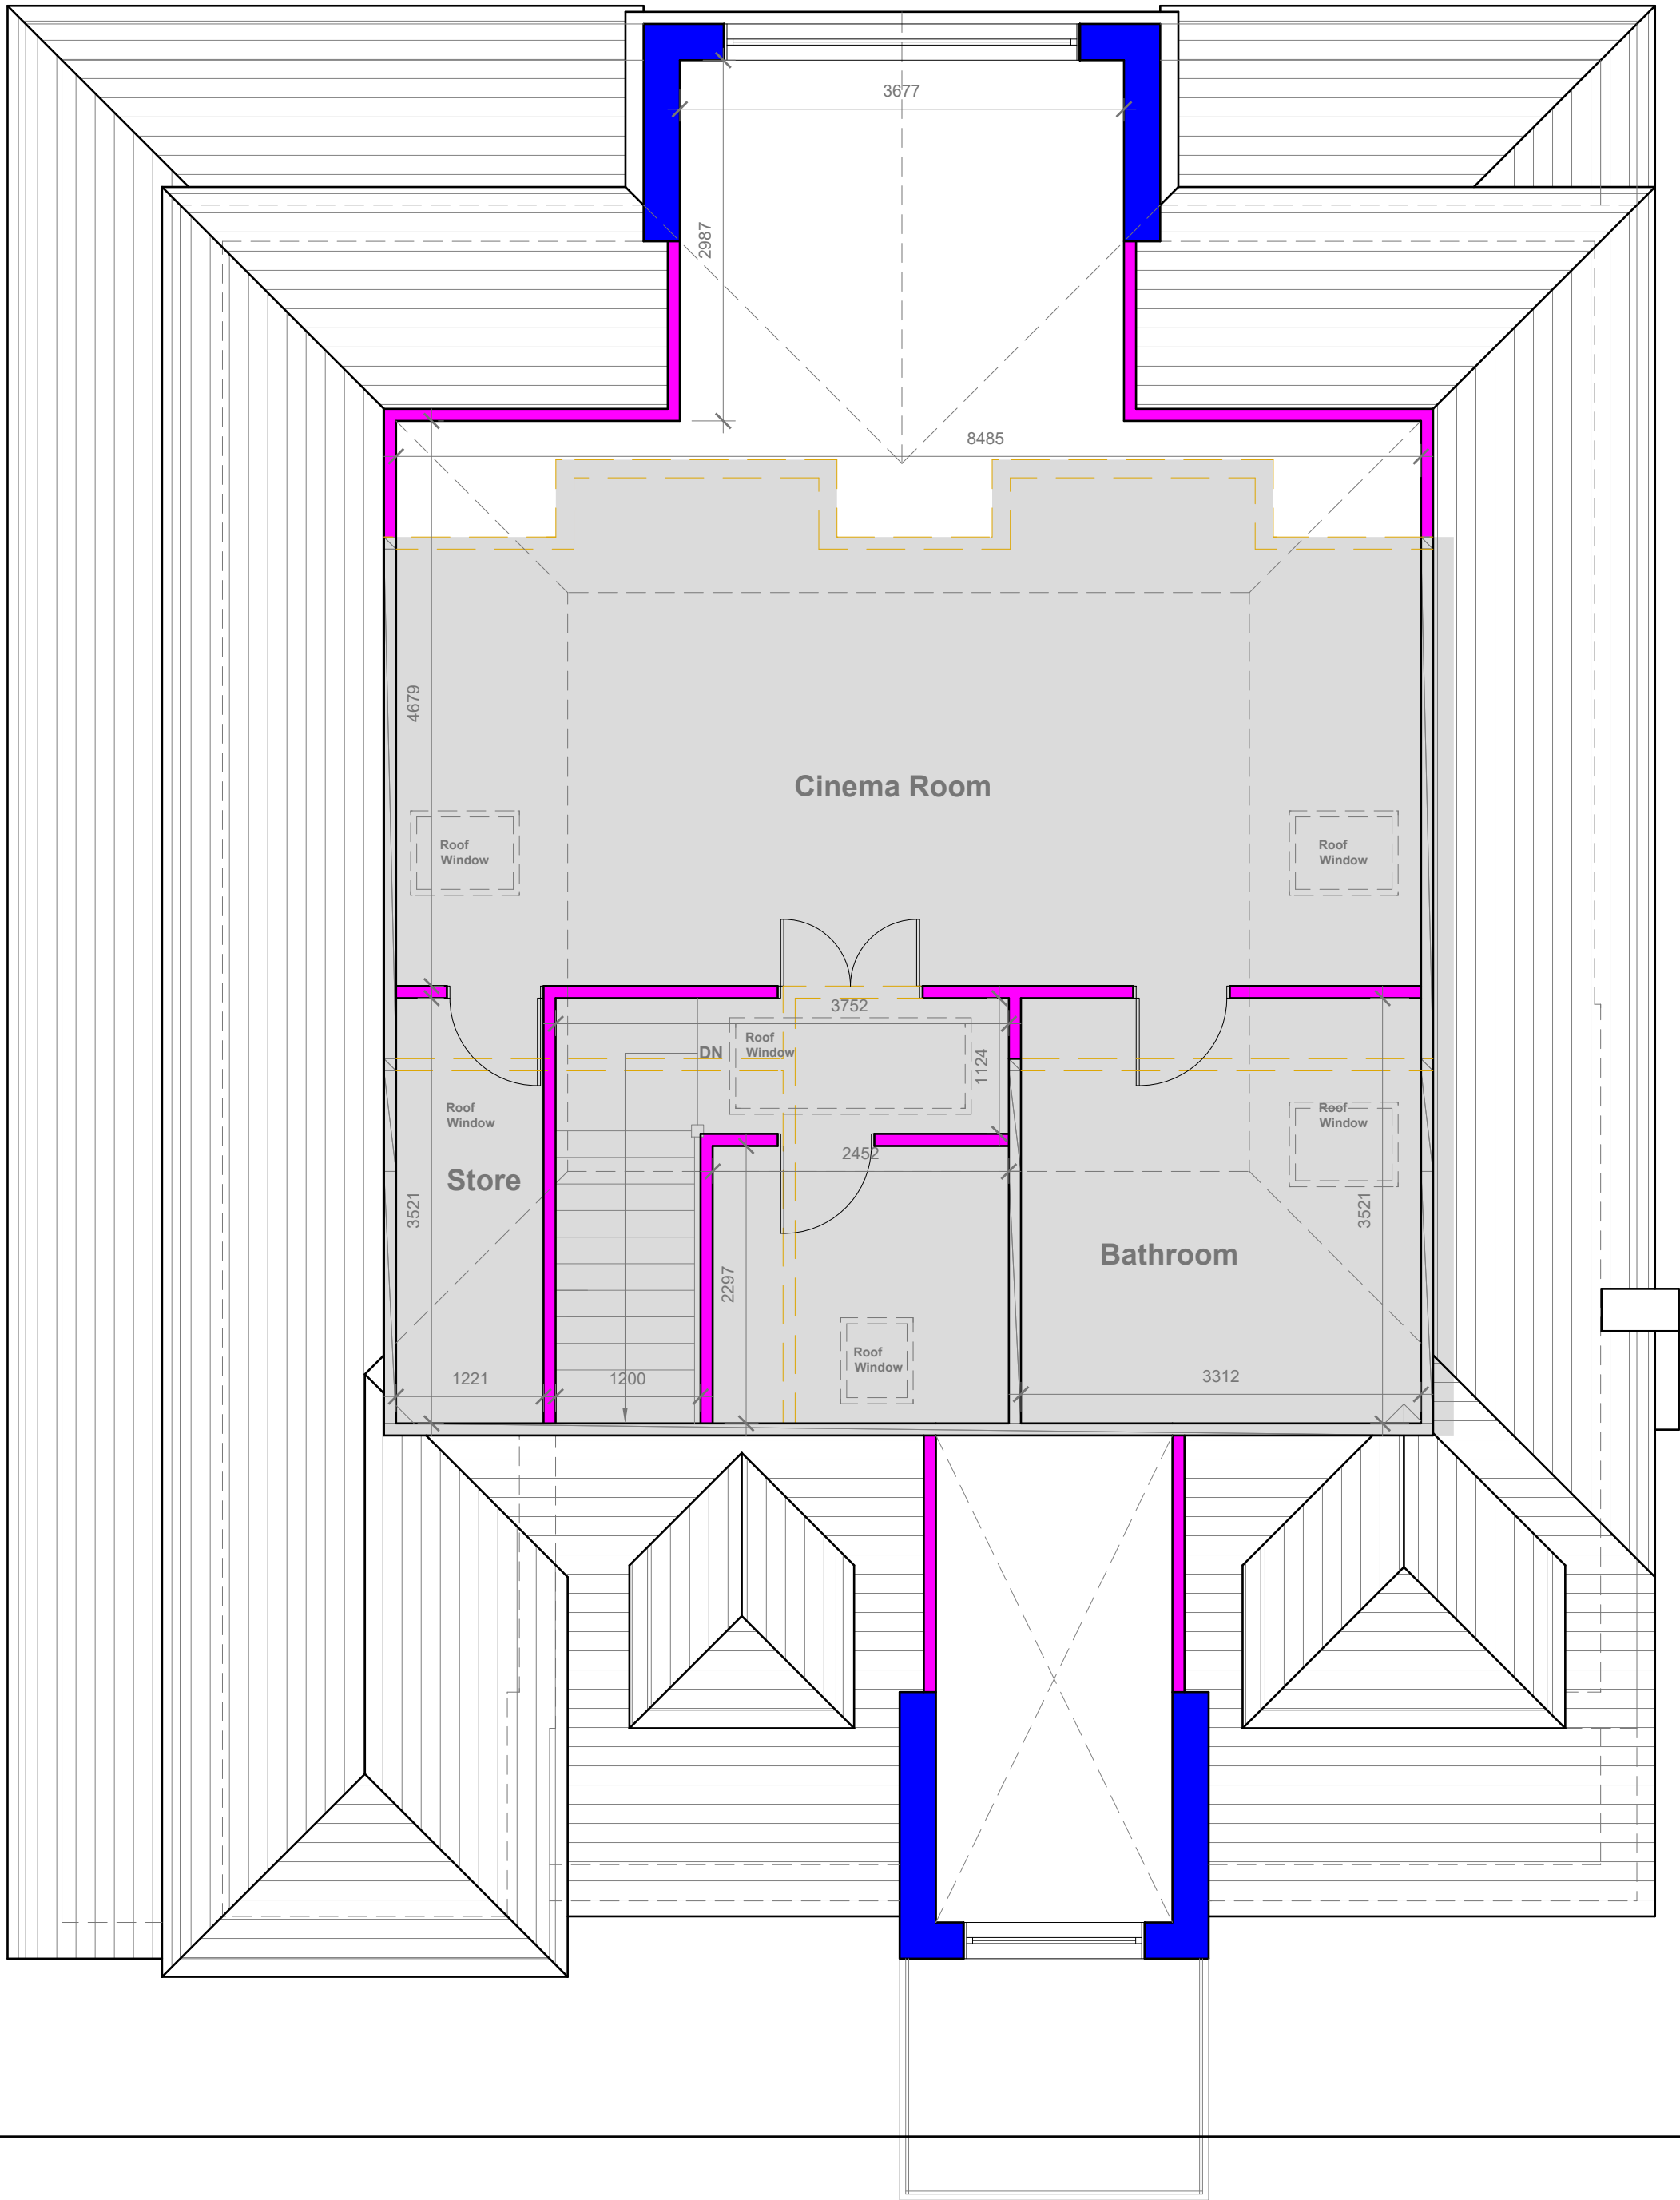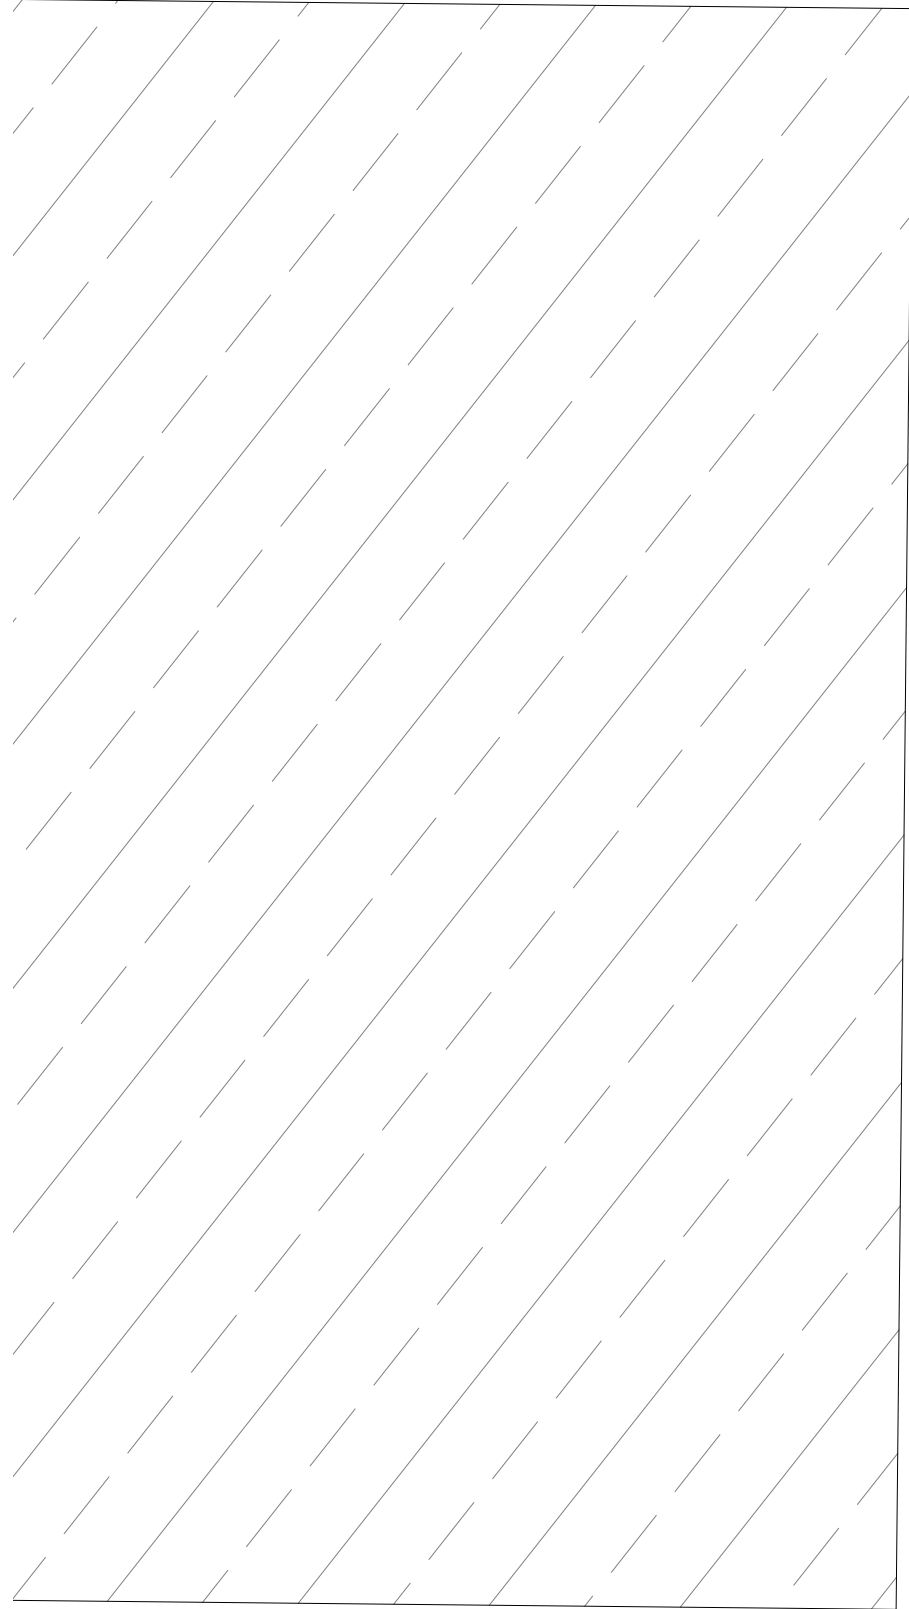

- Existing Walls
- Proposed External Wall
- Proposed Internal Wall
- Existing walls to be demolish



GENERAL NOTES:
1. ALL DIMENSIONS ARE IN MILLIMETER.
2. VERIFY ALL DIMENSIONS AND CONDITIONS BEFORE BUILDING OR STARTING CONSTRUCTION. NOTIFY THE DESIGNER IMMEDIATELY OF ANY DISCREPANCY OR VARIATION.
3. ALL WORK TO COMPLY WITH CURRENT BUILDING REGULATIONS AND CODES OF PRACTICE

Title:


Proposed Loft Floor Plan

Site Address	Scale: 1:50 @A2	Revision Date:	
46 The Drive Ickenham UB10 8AG	Date: 03/06/2026		
	Drawing No.: 2026/079 -07		
	Drawn By:	e.mail - faluckpatel@yahoo.com (M) +44 (0) 7871 466 254	
	FP		






Proposed Front Elevation
Scale 1:100

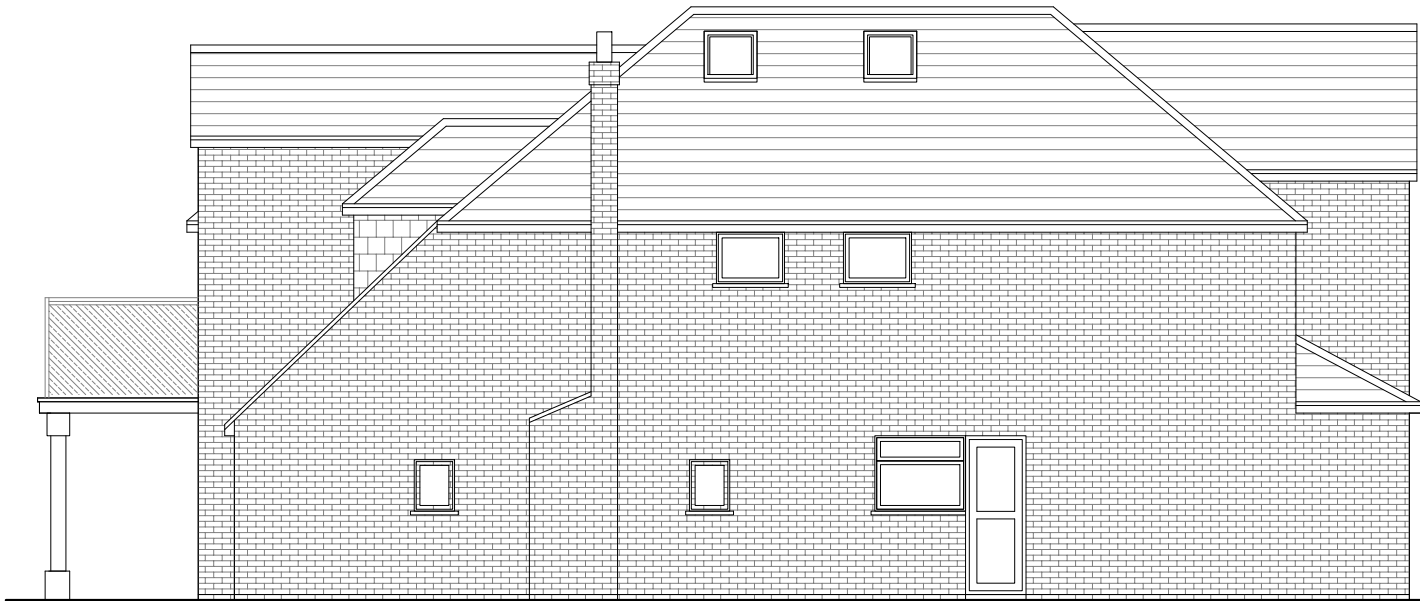

Proposed Side Elevation
Scale 1:100



Proposed Rear Elevation
Scale 1:100

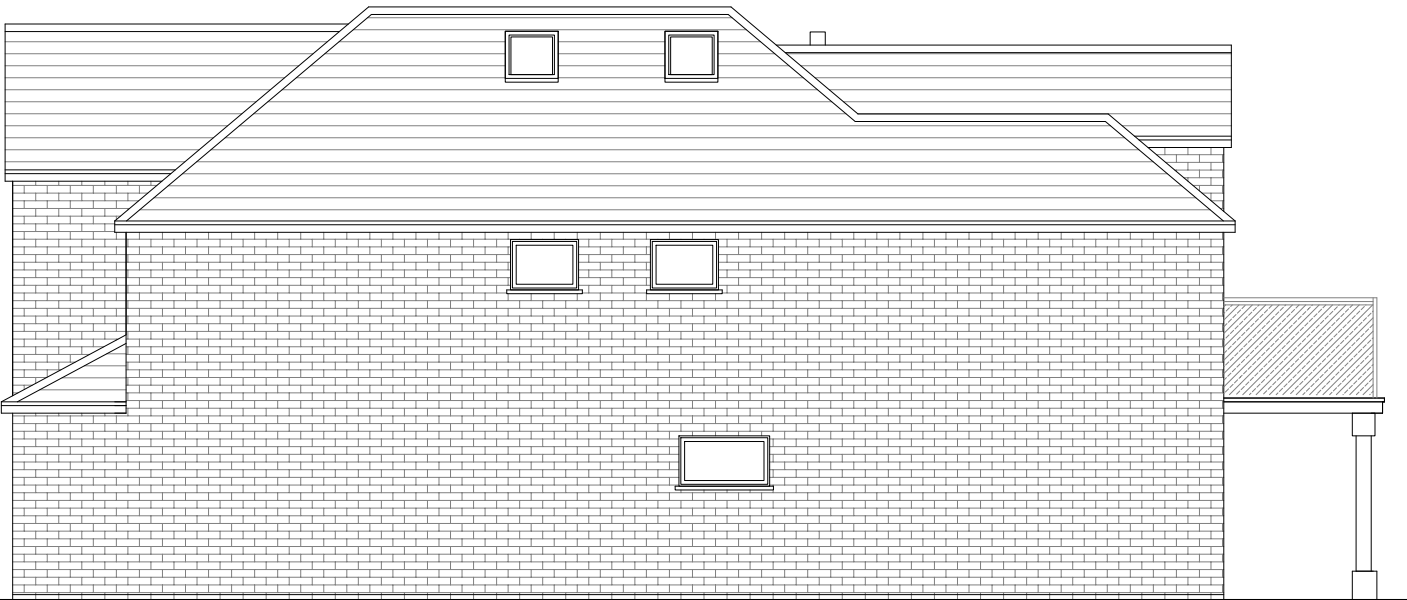

Proposed Side Elevation
Scale 1:100

Velux Window to be installed as per manufacturer specification, not projected more than 150mm from the plane of roof slope

Proposed External Finish Materials to Match Existing External Finish Materials

Proposed Flank Wall Window to be Obscure Glazed and Non Opening below 1.7m from FFL



GENERAL NOTES:
1. ALL DIMENSIONS ARE IN MILLIMETER.
2. VERIFY ALL DIMENSIONS AND CONDITIONS BEFORE BUILDING OR STARTING CONSTRUCTION. NOTIFY THE DESIGNER IMMEDIATELY OF ANY DISCREPANCY OR VARIATION.
3. ALL WORK TO COMPLY WITH CURRENT BUILDING REGULATIONS AND CODES OF PRACTICE

Title:

Proposed Elevations

Site Address	Scale: 1:100 @A3	Revision Date:
46 The Drive	Date: 03/06/2026	
Ickenham	Drawing No.: 2026/079 -08	
UB10 8AG	Drawn By: FP	e:mail - faluckpatel@yahoo.com (M) +44 (0) 7871 466 254

