

NEIGHBORING
EXTENSION


KITCHEN

HALL

LIVING / DINING

LOUNGE

GROUND FLOOR (EXISTING)

 

SINGLE STOREY AND FIRST FLOOR EXTENSION AT
27 CLEMENT GARDENS, HAYES

SCALE: 1:50 DATE: JAN 2023 / 10 / 01

NEIGHBORING
EXTENSION

KITCHEN

DINING

LIVING ROOM

LOUNGE

HALL

PROPOSED

3100

EXISTING

2900


6000

GROUND FLOOR (PROPOSED)



SINGLE STOREY AND FIRST FLOOR EXTENSION AT
27 CLEMENT GARDENS, HAYES

SCALE: 1:50 DATE: JAN 23
2023/10/02

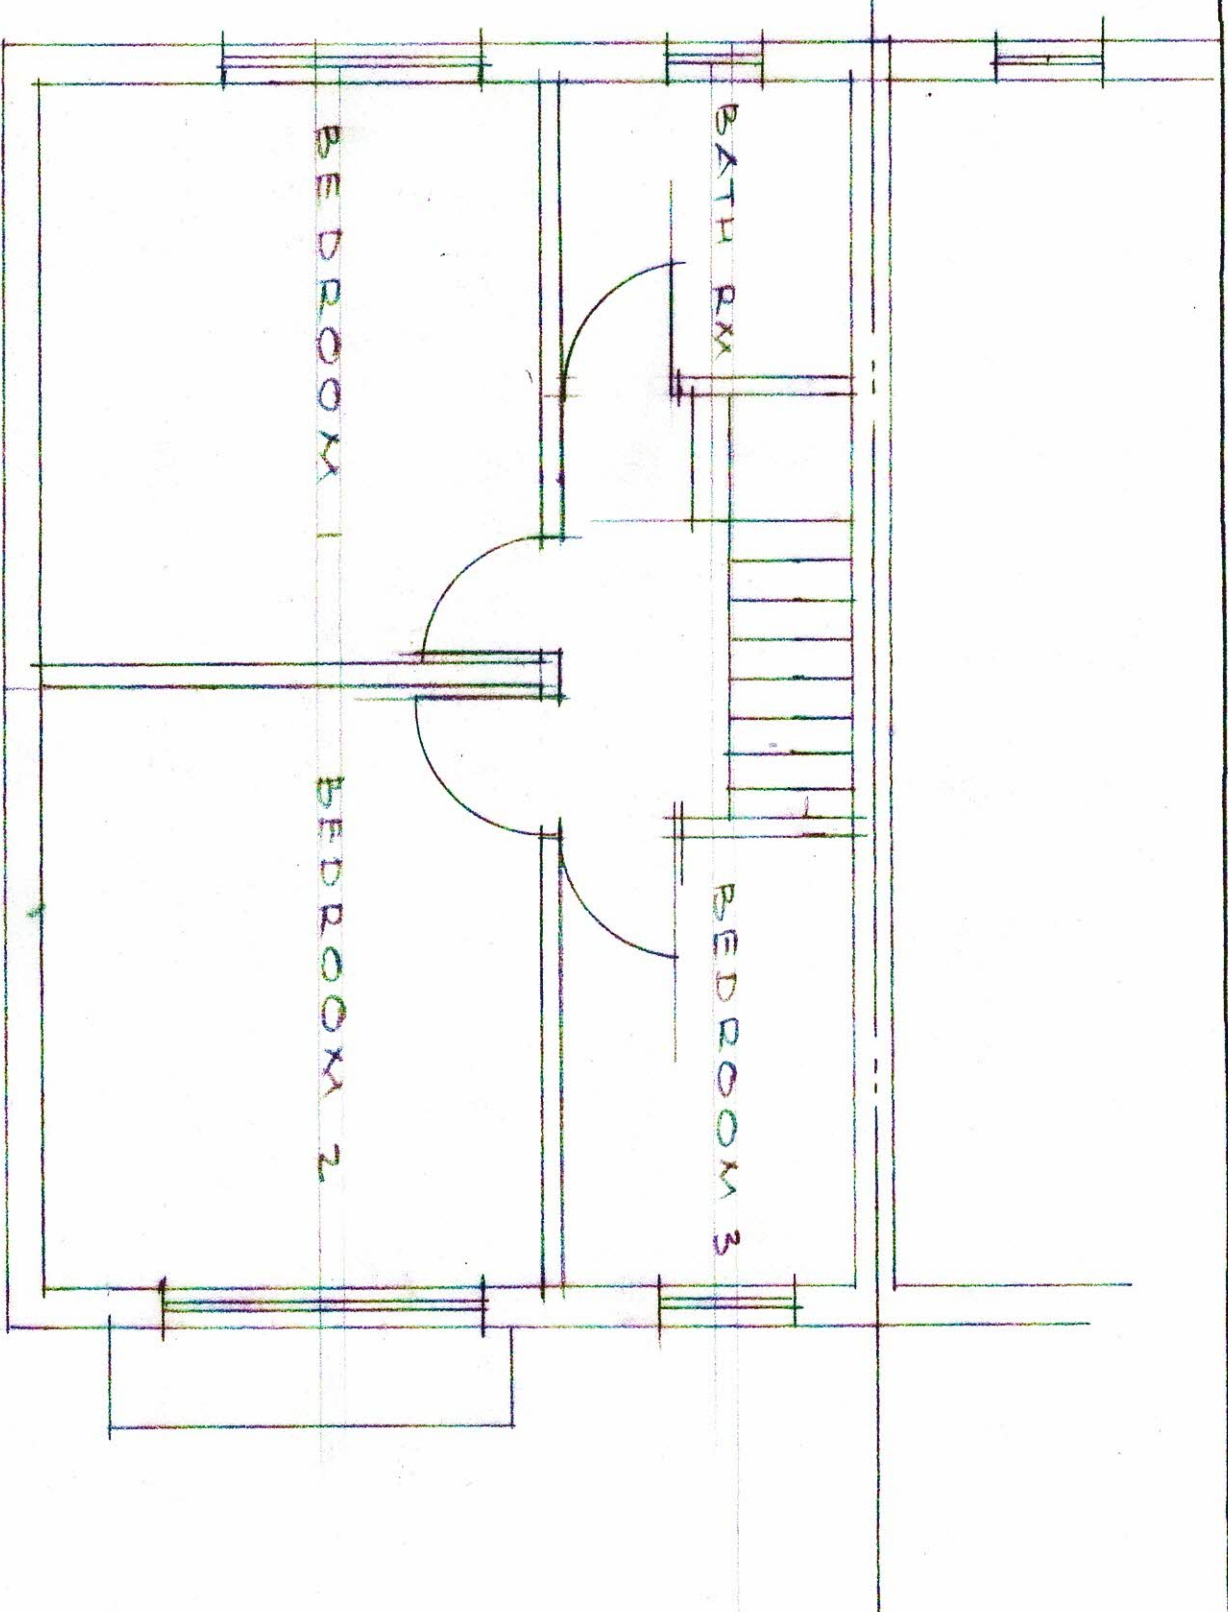


FIRST FLOOR (EXISTING)



SINGLE STOREY AND FIRST FLOOR EXTENSION AT
27 CLEMENT GARDENS, HAYES

SCALE: 1:50 DATE: JAN 23
2023/10/03

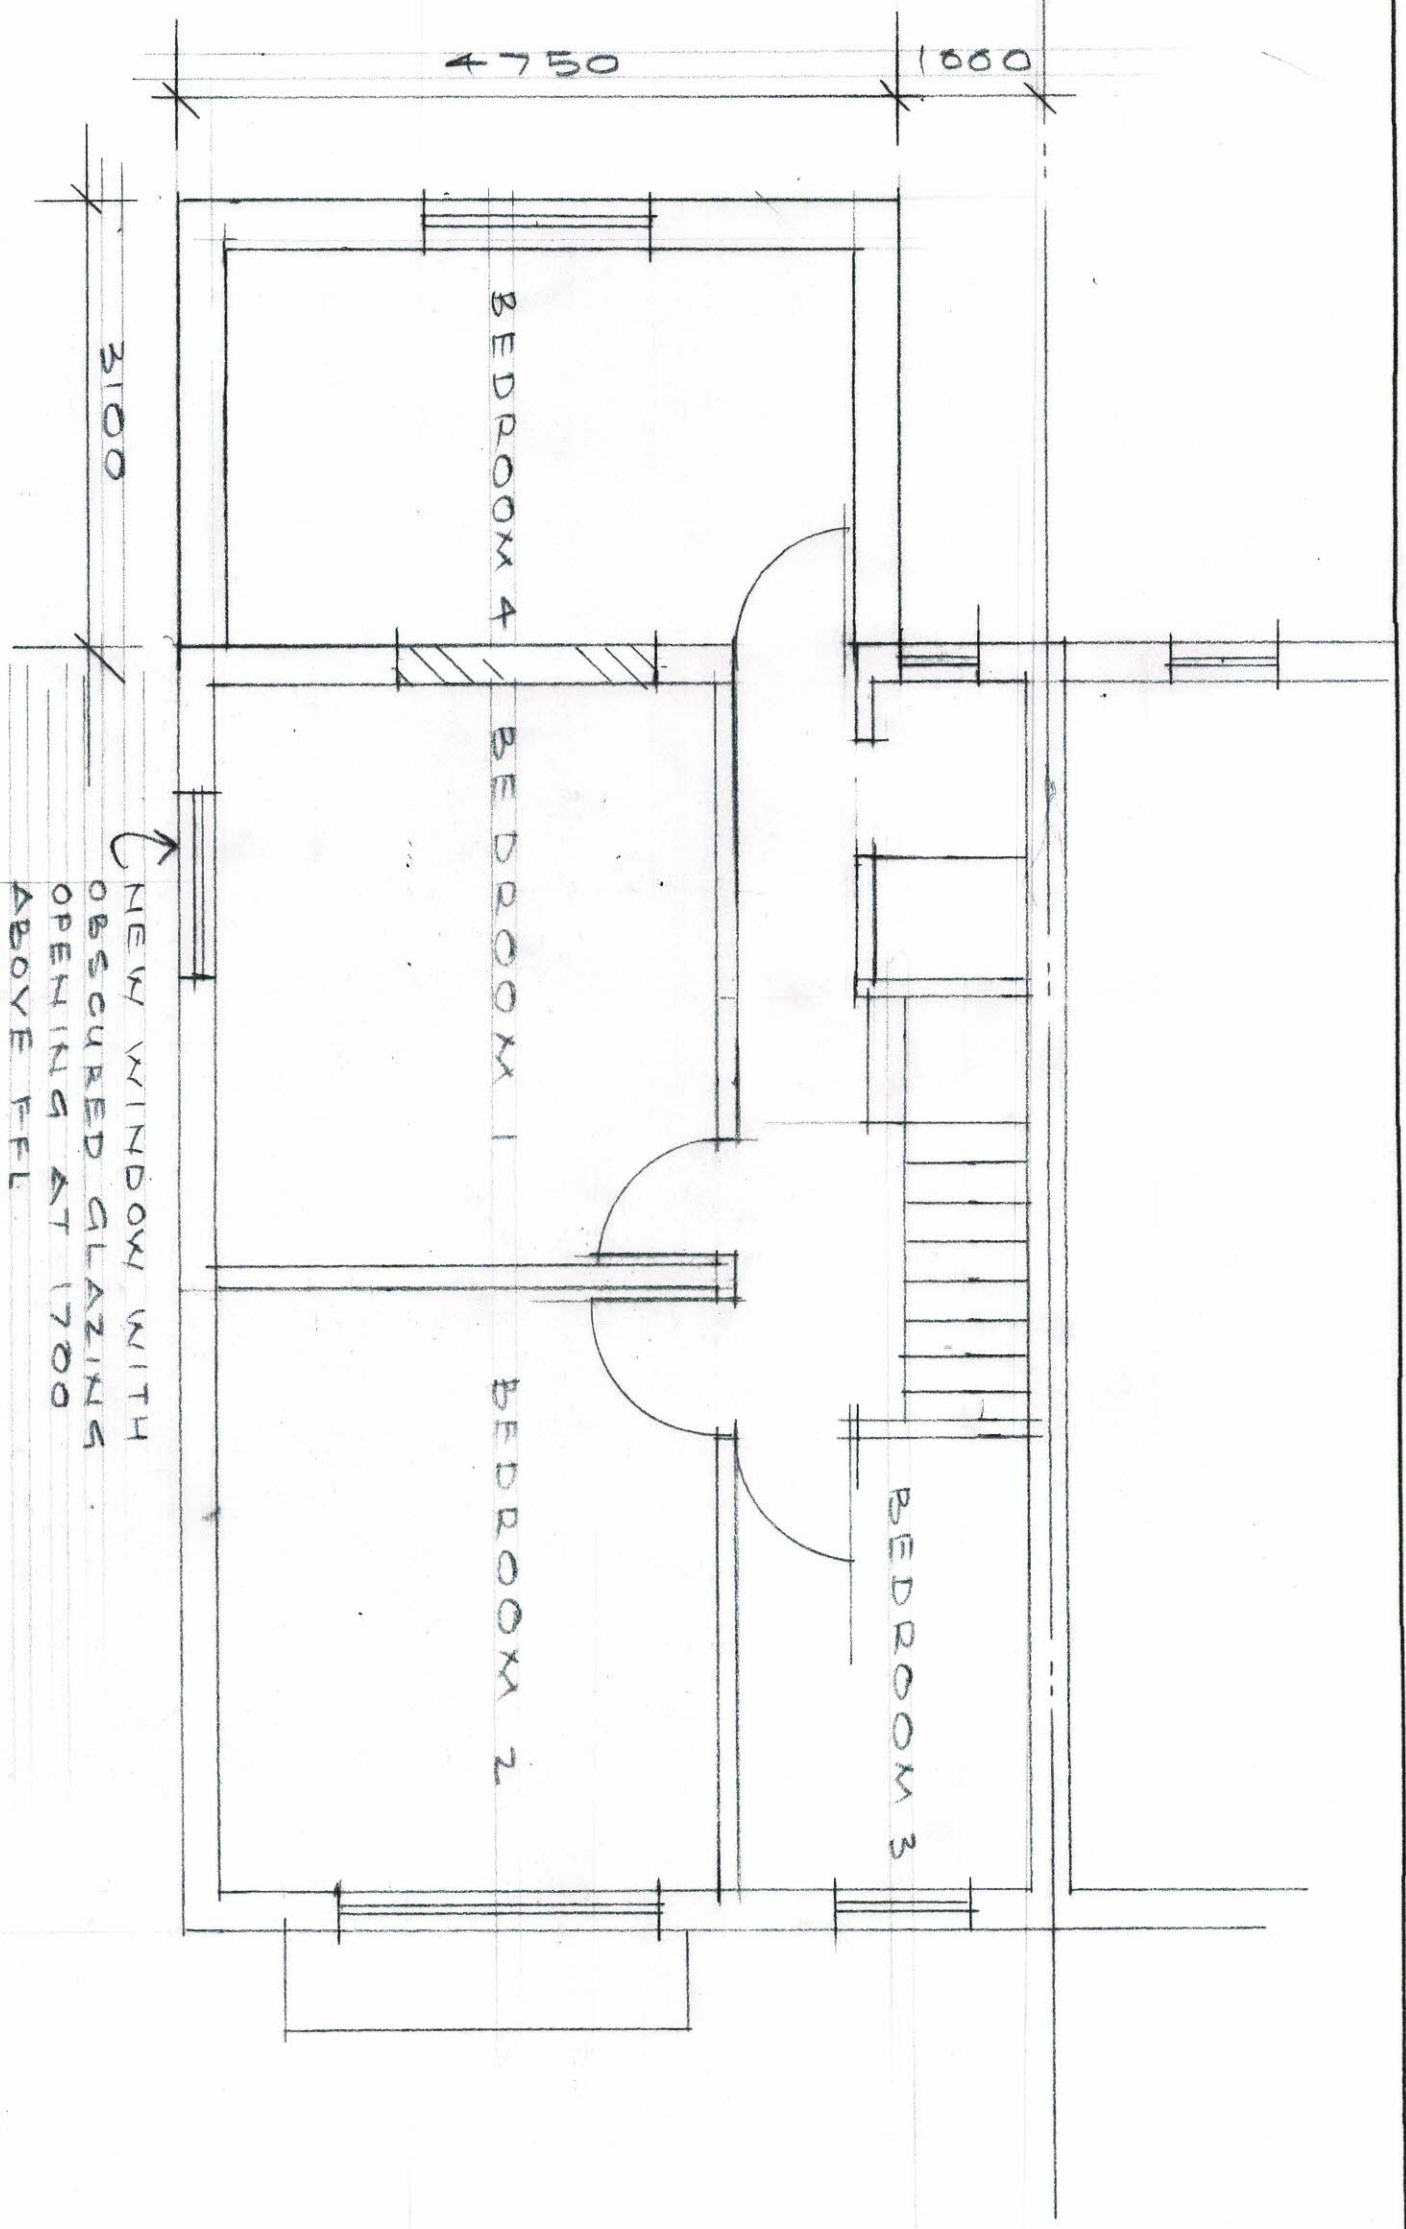


FIRST FLOOR (PROPOSED)

1 2 3 4 5
1150 @ A3


SINGLE STOREY AND FIRST FLOOR EXTENSION AT
27 CLEMENT GARDENS, HAYES

SCALE: 1:50 DATE: JAN 23
2023/10/10.4

REAR ELEVATION

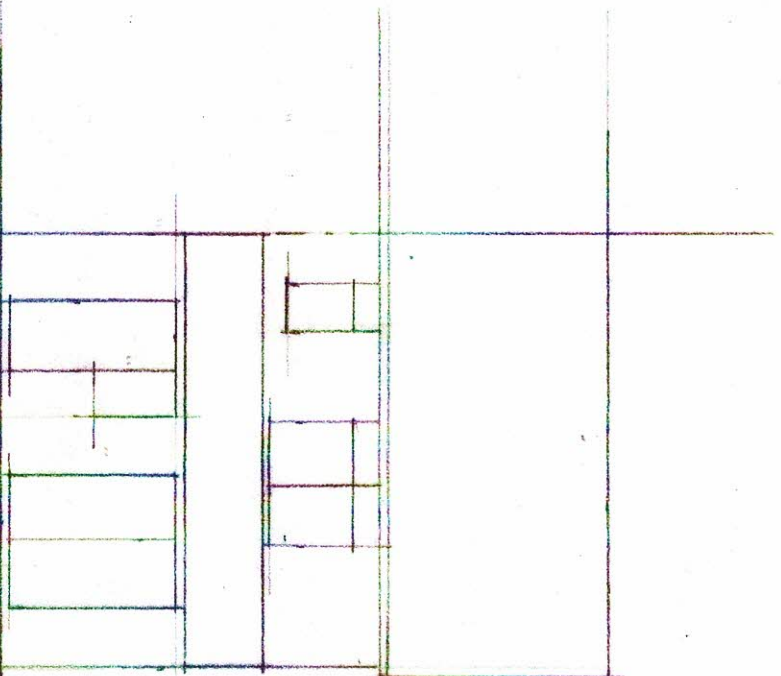


SIDE ELEVATION

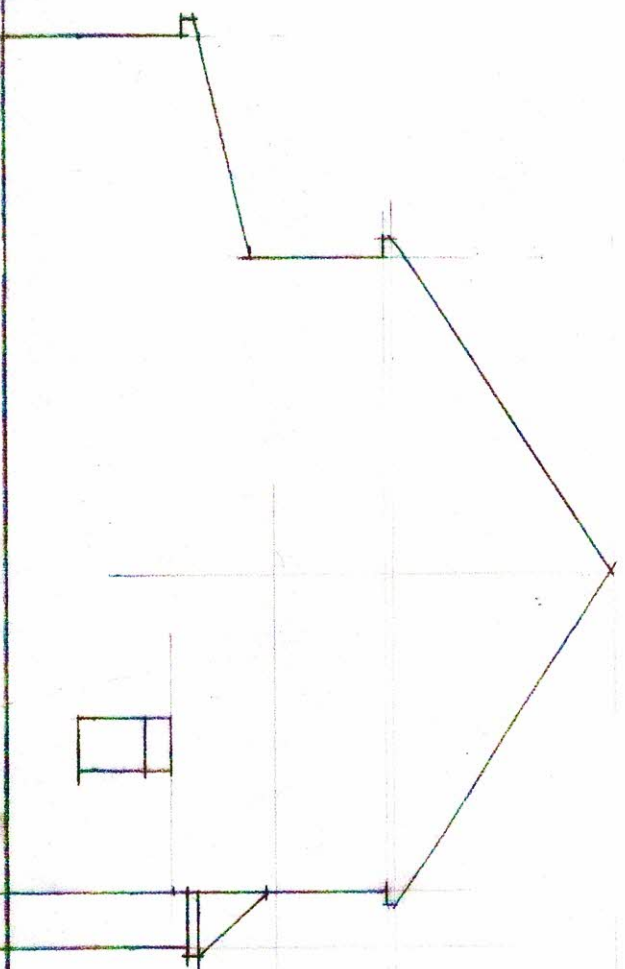

ELEVATIONS (EXISTING)

SIDE ELEVATION

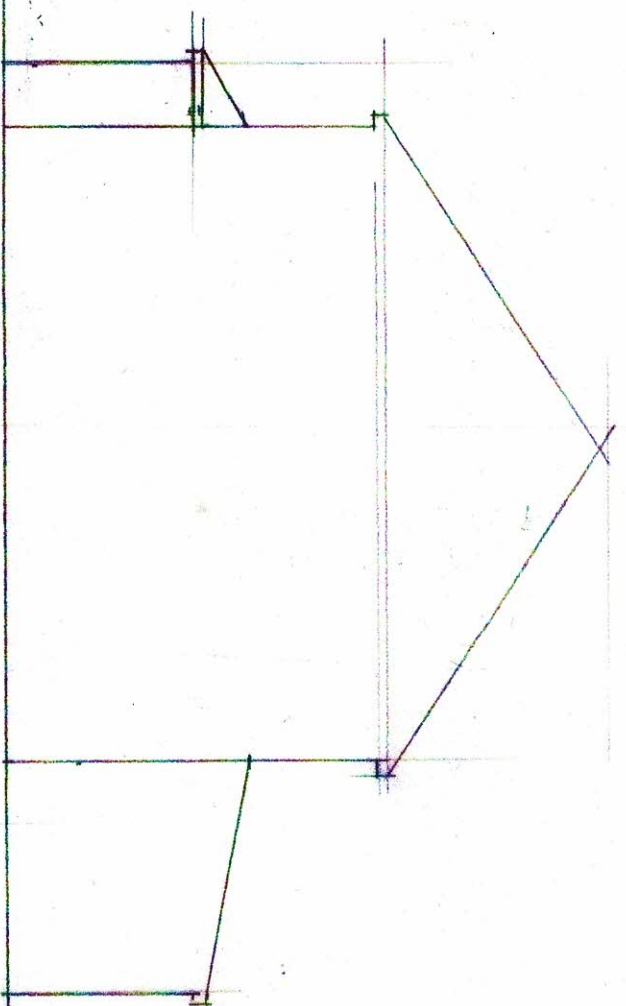


0 1 2 3 4 5
1:100 @ A3


SINGLE STOREY AND FIRST FLOOR EXTENSION AT
27 CLEMENT GARDENS, HAYES

SCALE: 1:100 DATE: JAN 2023/10/05

REAR ELEVATION

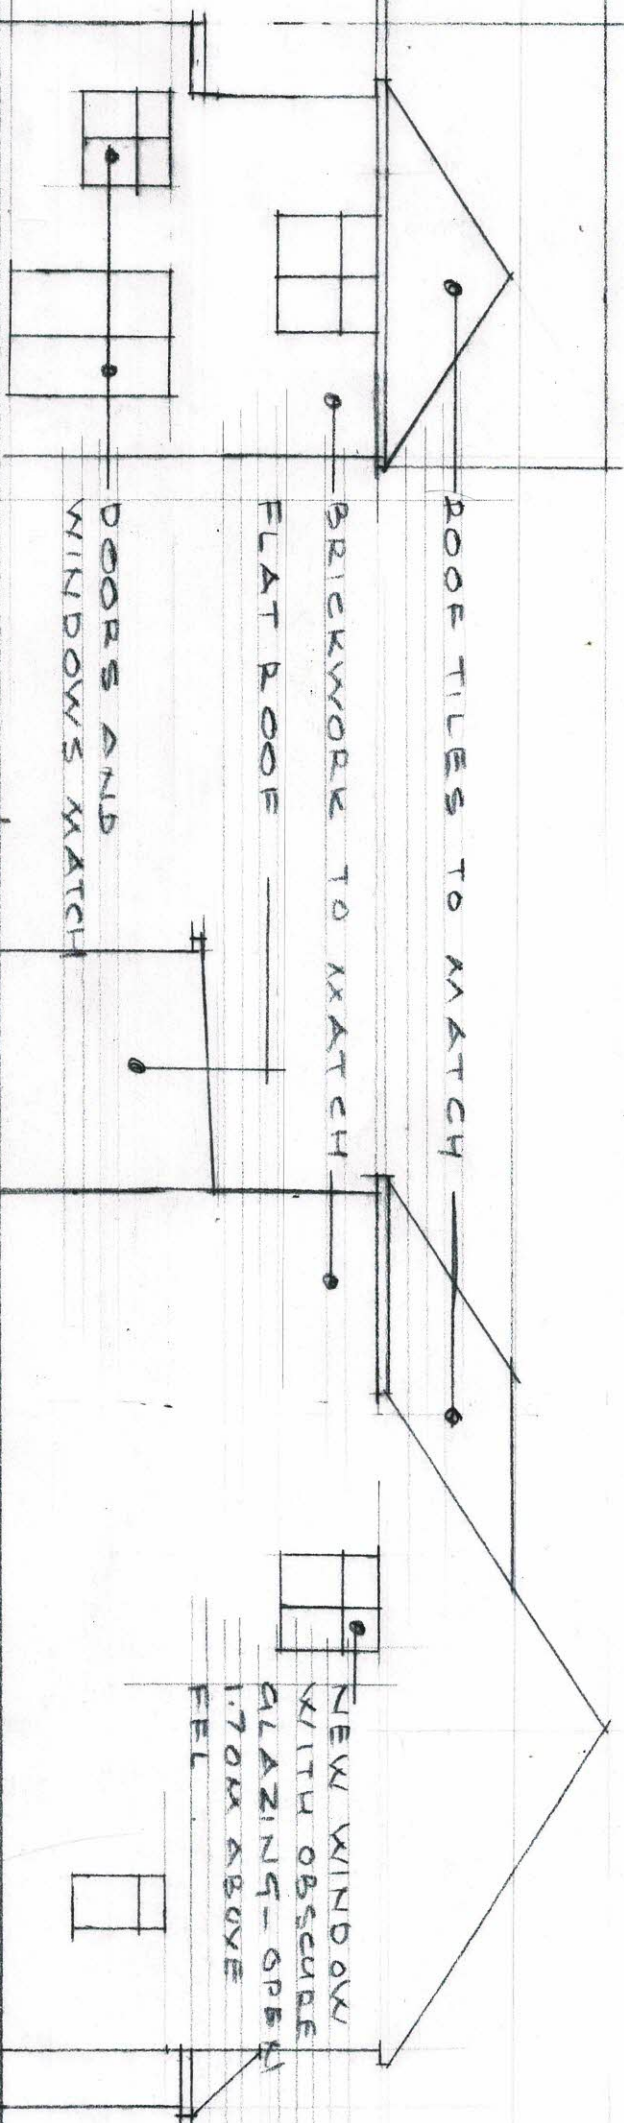

SIDE ELEVATION

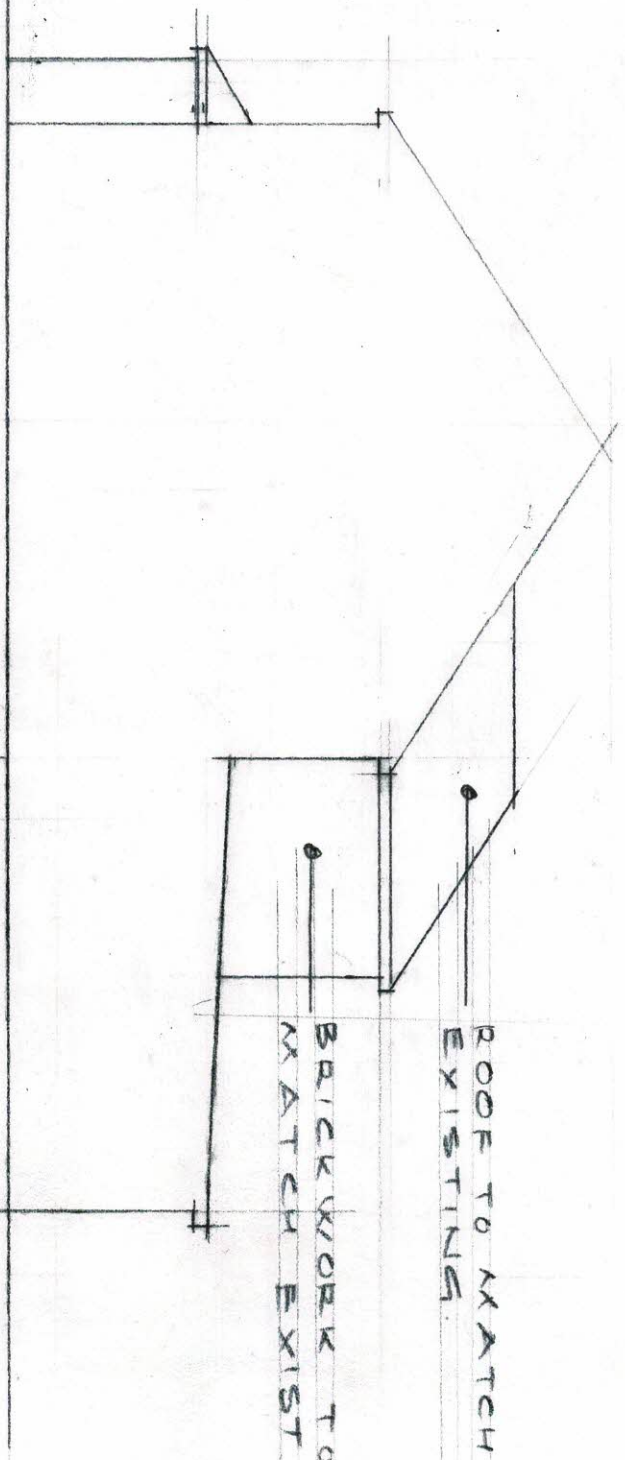

SIDE ELEVATION

0 1 2 3 4 5
1:100 @ A3

ELEVATIONS (PROPOSED)

SINGLE STOREY AND FIRST FLOOR EXTENSION AT
27 CLEMENT GARDENS, HAYES

SCALE: 1:100 DATE: JAN 13
2023/10/10