


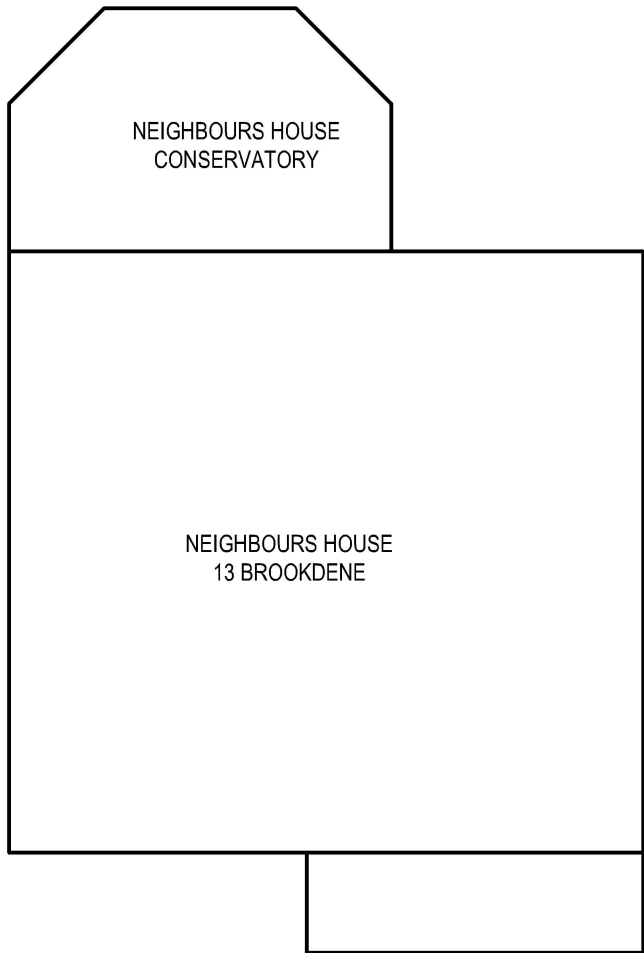


This application seeks to extend a property following a similar design as the neighbouring property at:
15 BROOKDENE DRIVE
REF - 68873/APP/2019/567
Two storey front extension and conversion of garage to habitable use to include alterations to front elevation

03

EXG GROUND FLOOR
Scale: 1:100

SSK
ARCHITECTS


tel : 0796 222 3141
email : sandeep@sskarchitects.co.uk

 

scale - 1 : 100 @ A3

Purpose - Householder planning application

All dimensions to be checked on site. All omissions & discrepancies to be reported to the designer.	PROJECT: 14 Brookdene Drive, Northwood, HA6 3NS	DATE: 05/11/2022
© SSK architects owns the copyright of this drawing which must not be reproduced in whole or part without the written permission.	DWG NO: GROUND FLOOR 03	REVISION:

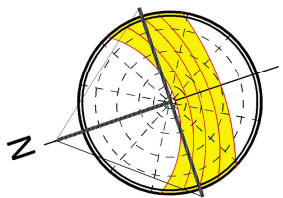

EXISTING