


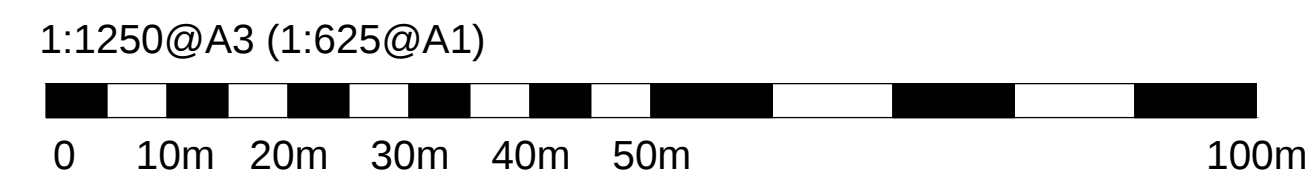

01 Plan - Location (Existing)
Scale 1:1250@A3 (1:625@A1)




03 Plan - Location (Proposed)
Scale 1:1250@A3 (1:625@A1)



02 Plan - Site (Existing)
Scale 1:500@A3 (1:250@A1)



04 Plan - Site (Proposed)
Scale 1:500@A3 (1:250@A1)

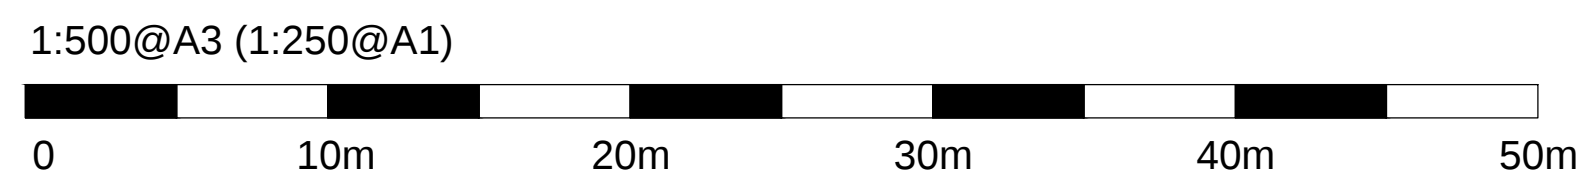

- Site boundary
- Building footprint
- Site Ownership
- Shared area

NO.	DATE	REVISIONS	BY
-----	------	-----------	----

PLANNING PERMISSION

LANCASTER WALK - OUTBUILDING

Siim Form

STUDIO@SIMFORM.COM
+44(0)7518811185
6 Freedom House
Brownlow Road
W13 0FW LONDON UK

Client:
Balvender Singh

Site Address:
2 Lancaster Walk
UB3 2QL
London
UK

Title:
LOCATION AND SITE PLAN

Drawn:	JS	Scale:	AS SHOWN
Checked:	JS	Date:	21/06/22

086	PP	01	/
Project No	DRAWING	NUMBER	Rev

