

Site boundary

Site Ownership

| NO. | DATE | REVISIONS | BY |
|-----|------|-----------|----|
|-----|------|-----------|----|

PLANNING PERMISSION

LANCASTER WALK -  
OUTBUILDING

Siim Form

STUDIO@SIMFORM.COM  
+44(0)7518811185  
6 Freedom House  
Brownlow Road  
W13 0FW LONDON UK


Client:  
Balvender Singh

Site Address:  
2 Lancaster Walk  
UB3 2QL  
London  
UK


Title:  
OUTBUILDING  
EXISTING PLAN, ELEVATION AND SECTION

|          |    |        |                     |
|----------|----|--------|---------------------|
| Drawn:   | JS | Scale: | 1:50@A1<br>1:100@A3 |
| Checked: | JS | Date:  | 21/06/22            |


|            |         |        |     |
|------------|---------|--------|-----|
| 086        | PP      | 03     | /   |
| Project No | DRAWING | NUMBER | Rev |

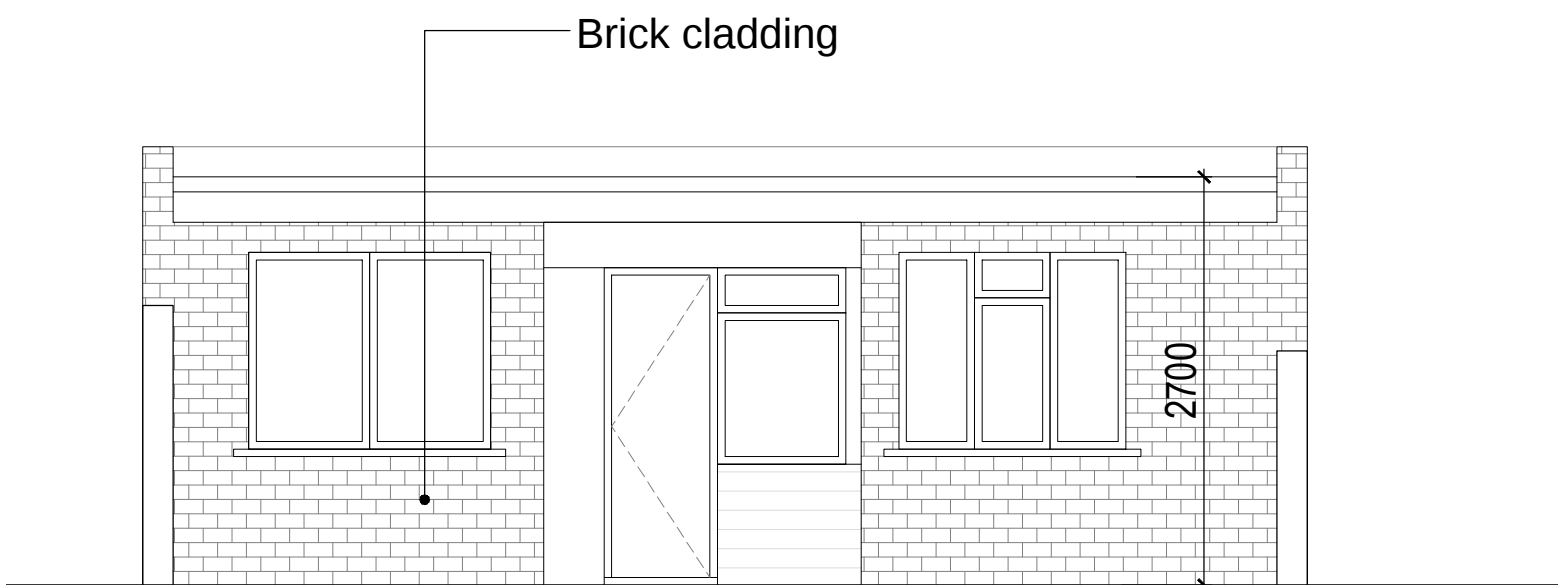


03 Front elevation - Rear outbuilding  
Scale 1:100@A3 (1:50@A1)

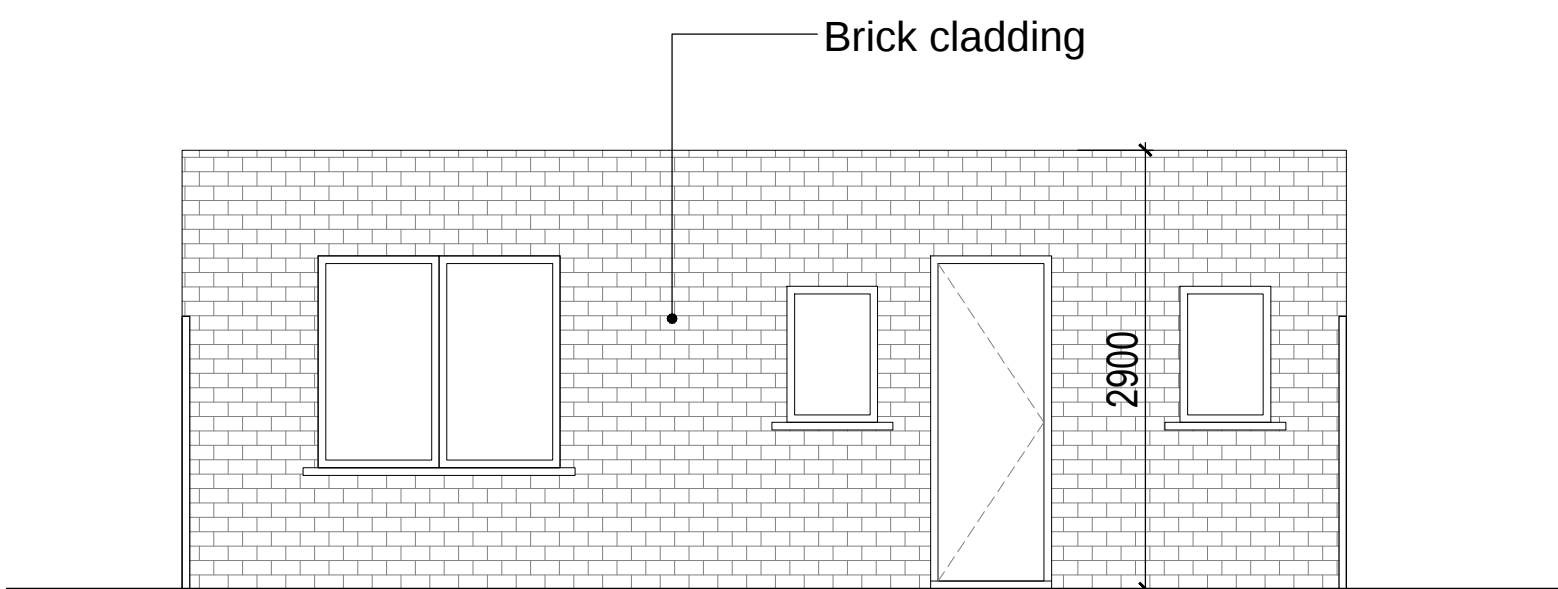


04 Rear elevation - Rear outbuilding  
Scale 1:100@A3 (1:50@A1)

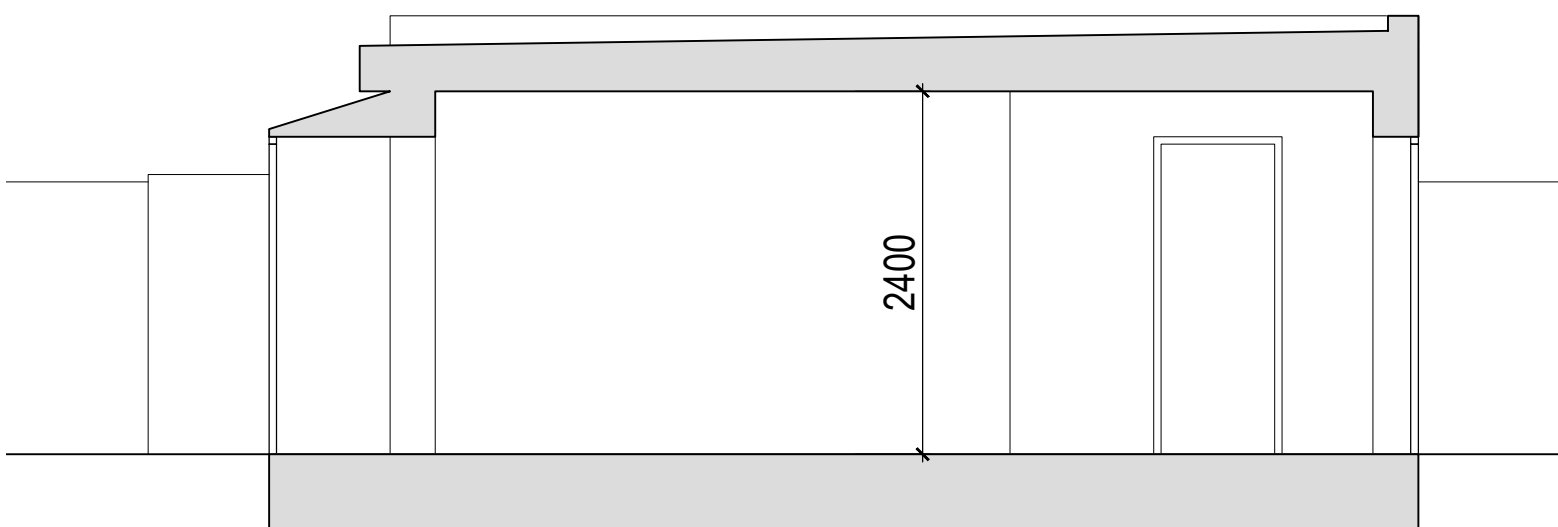

05 Section - Rear outbuilding  
Scale 1:100@A3 (1:50@A1)

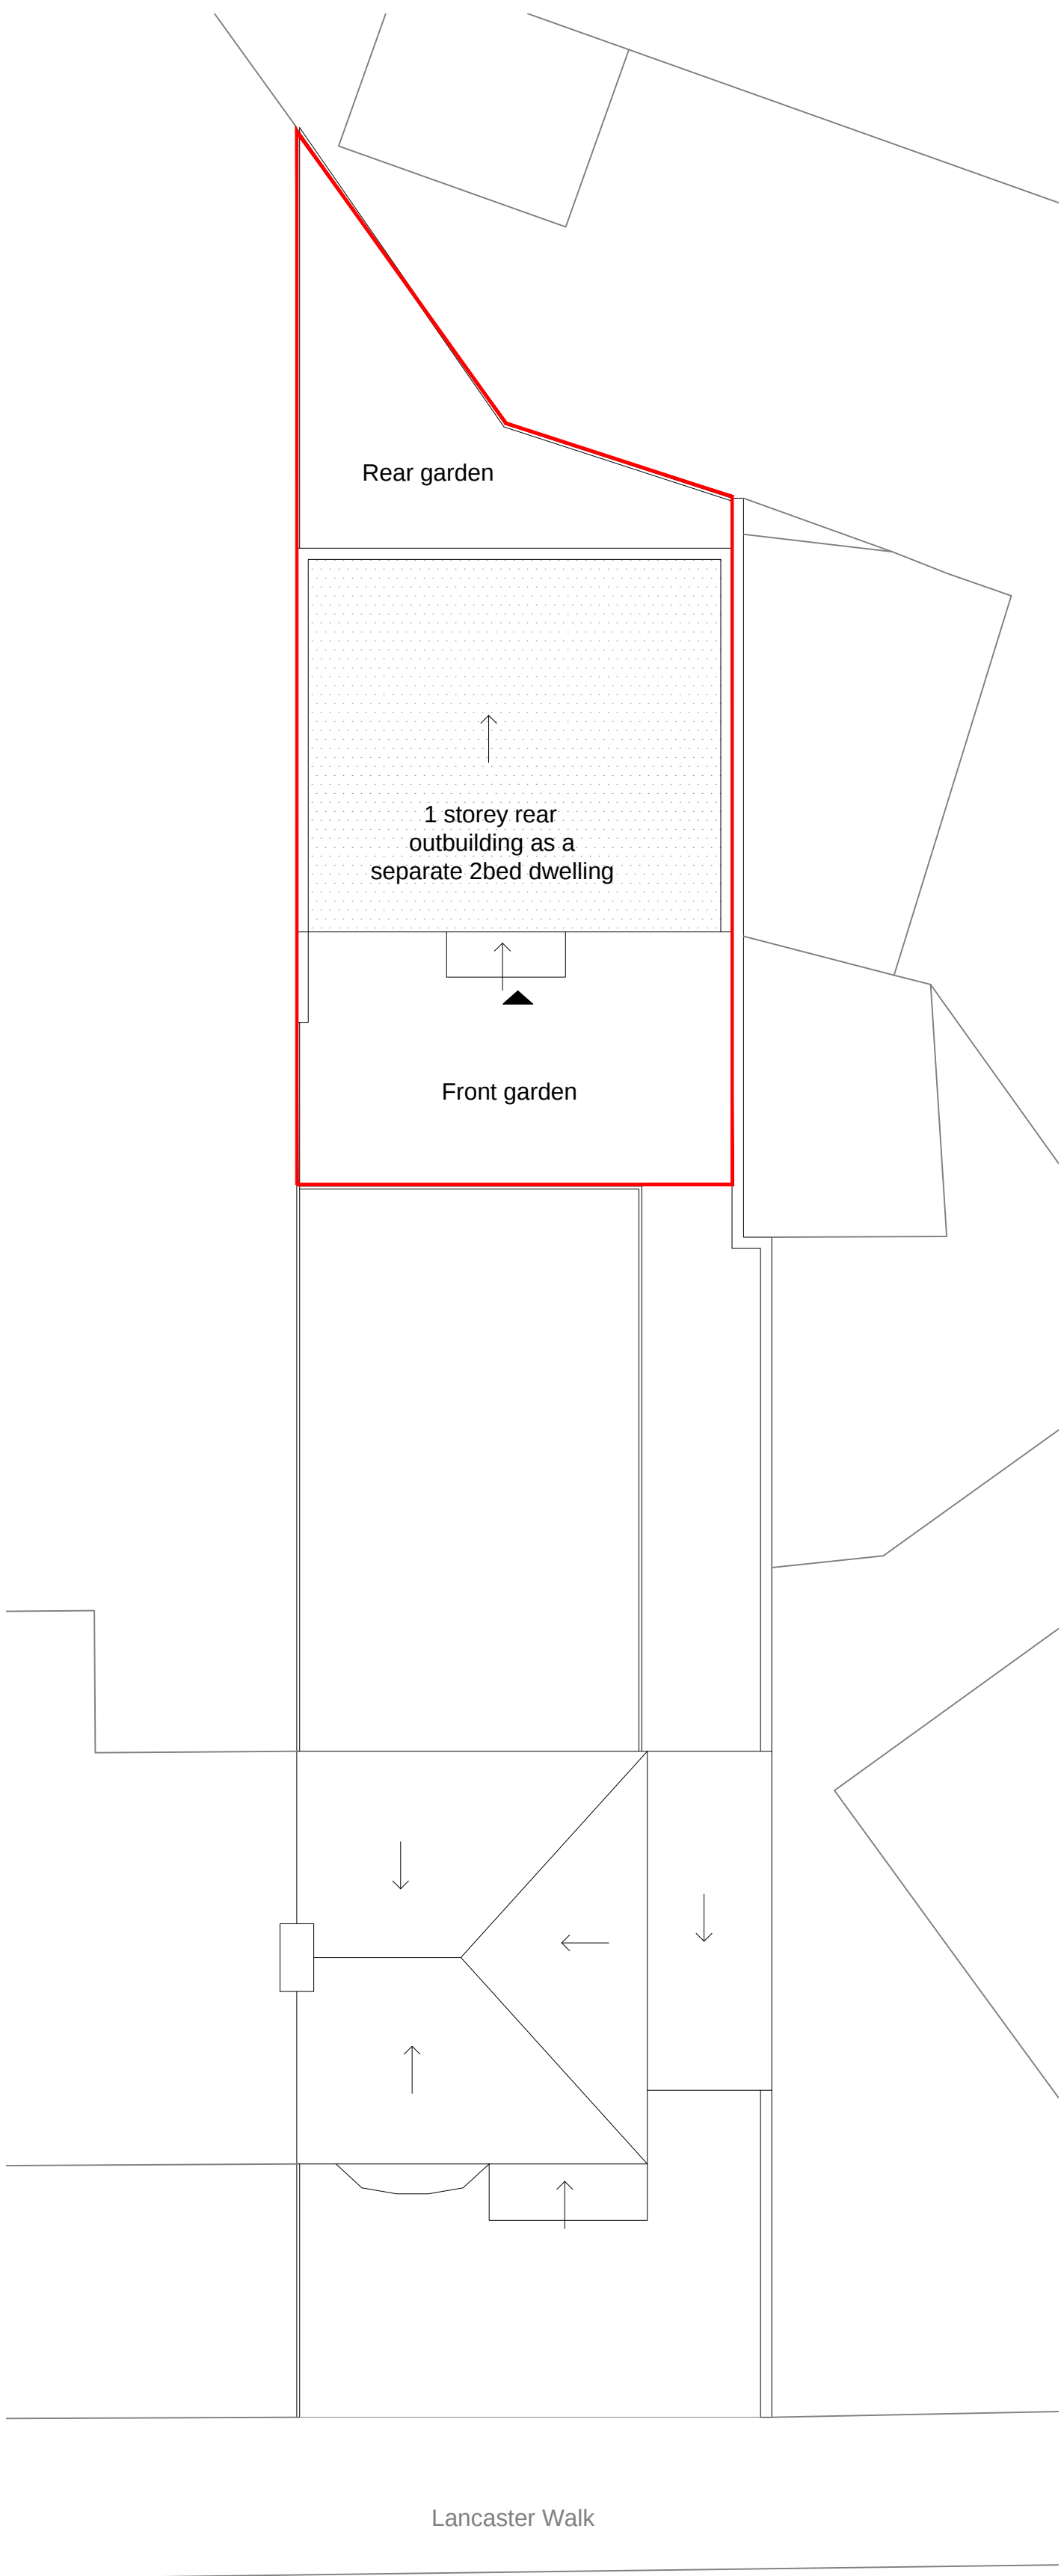


01 Roof plan - Site  
Scale 1:200@A3 (1:100@A1)

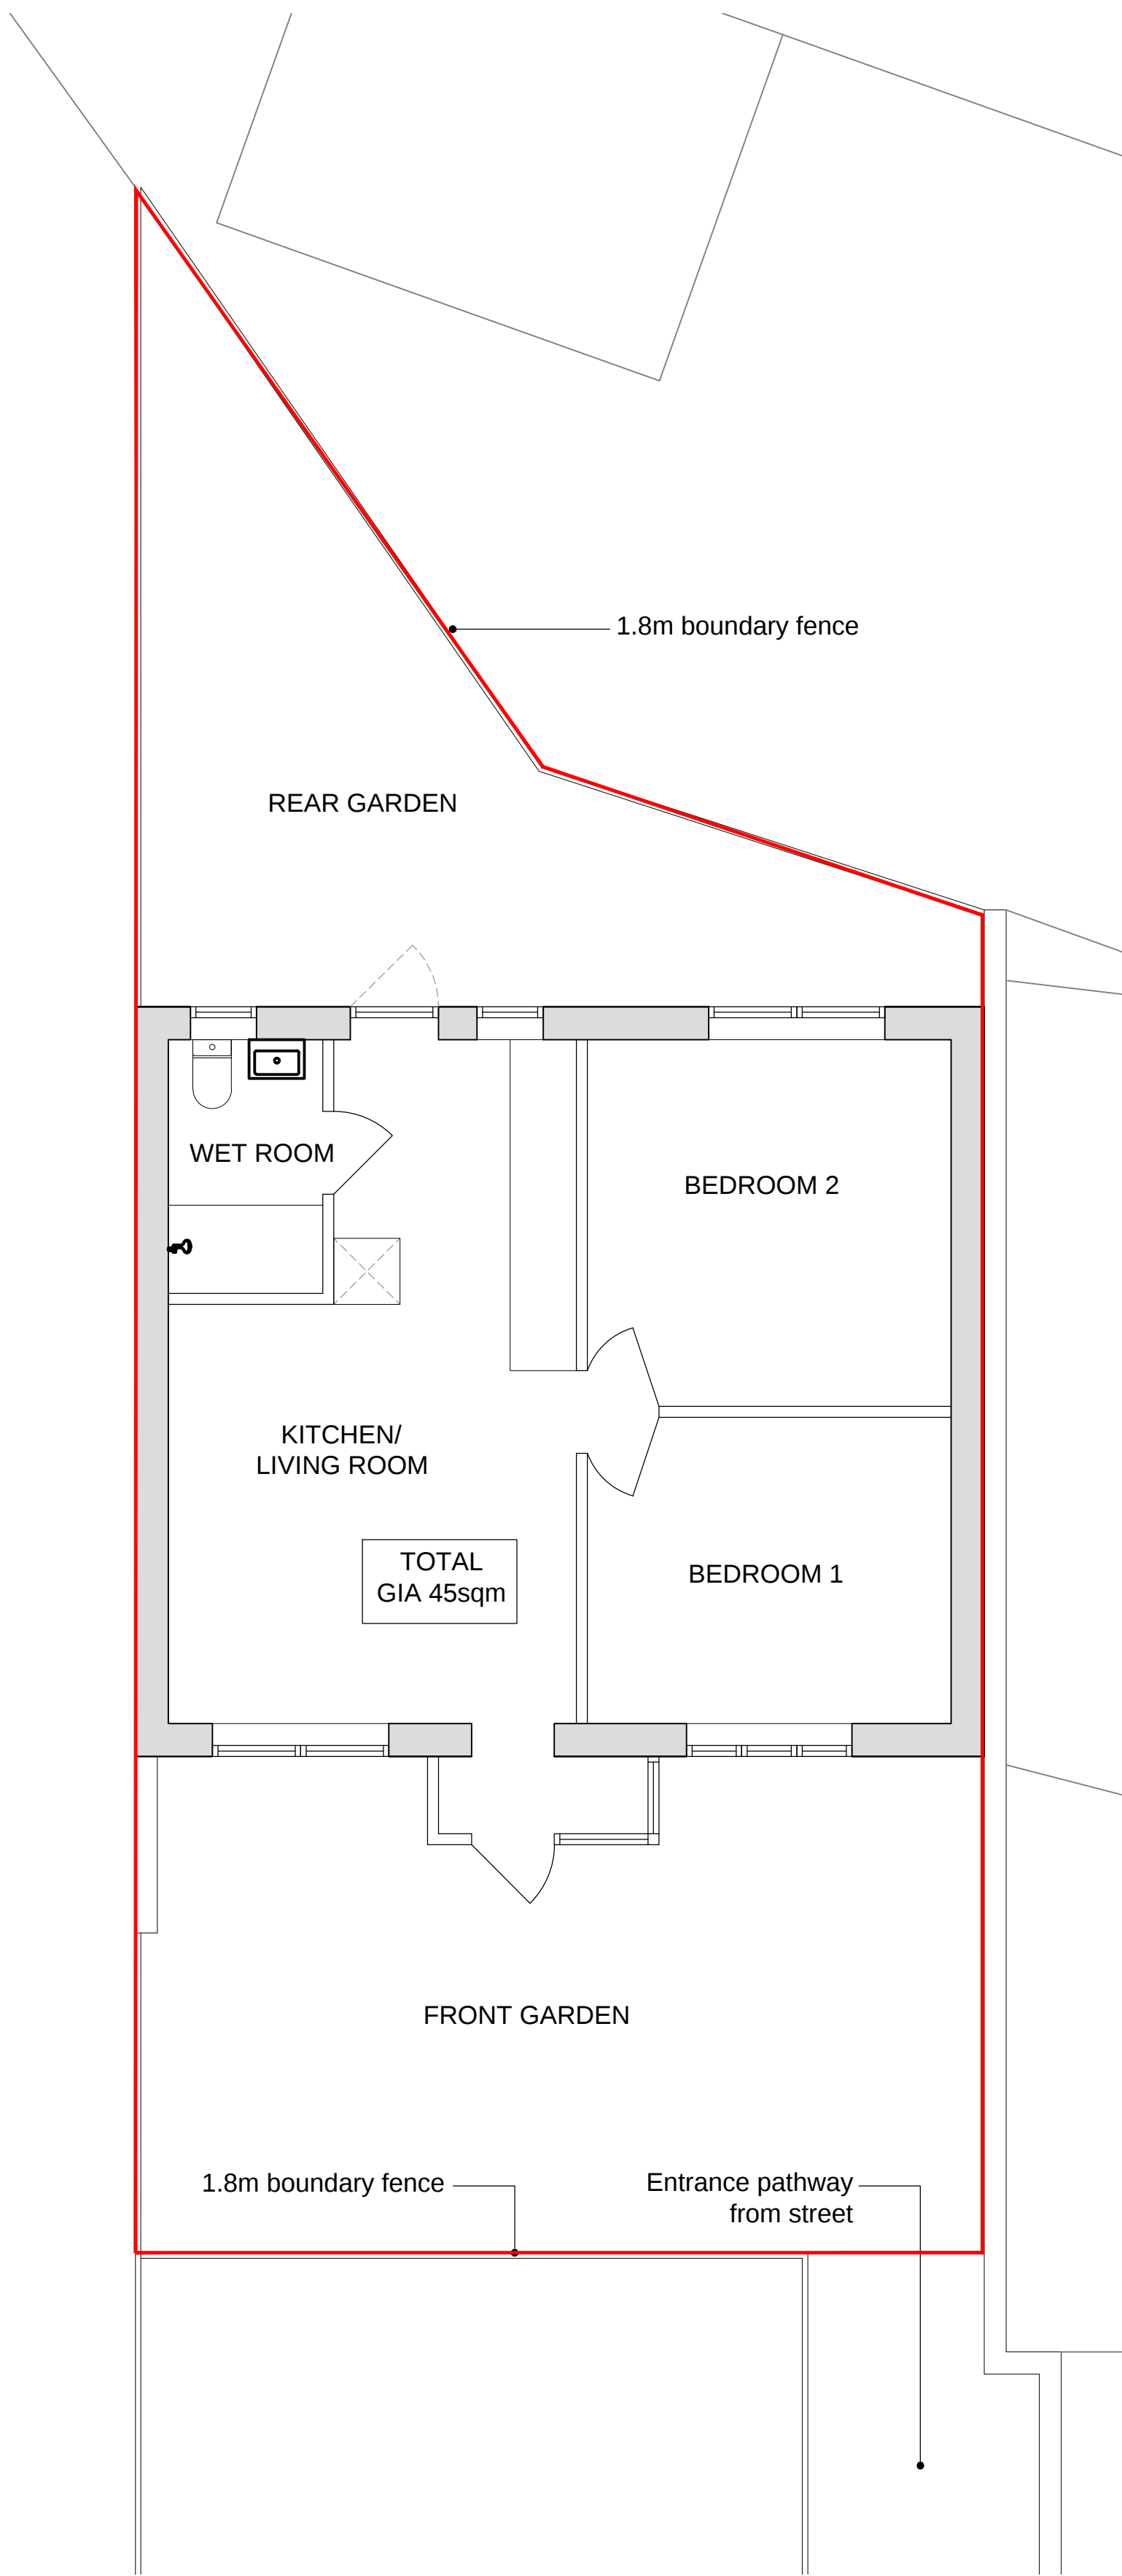

02 Plan - Rear outbuilding  
Scale 1:100@A3 (1:50@A1)

Scale 1:200@A3 (1:100@A1)

 

Scale 1:100@A3 (1:50@A1)

