




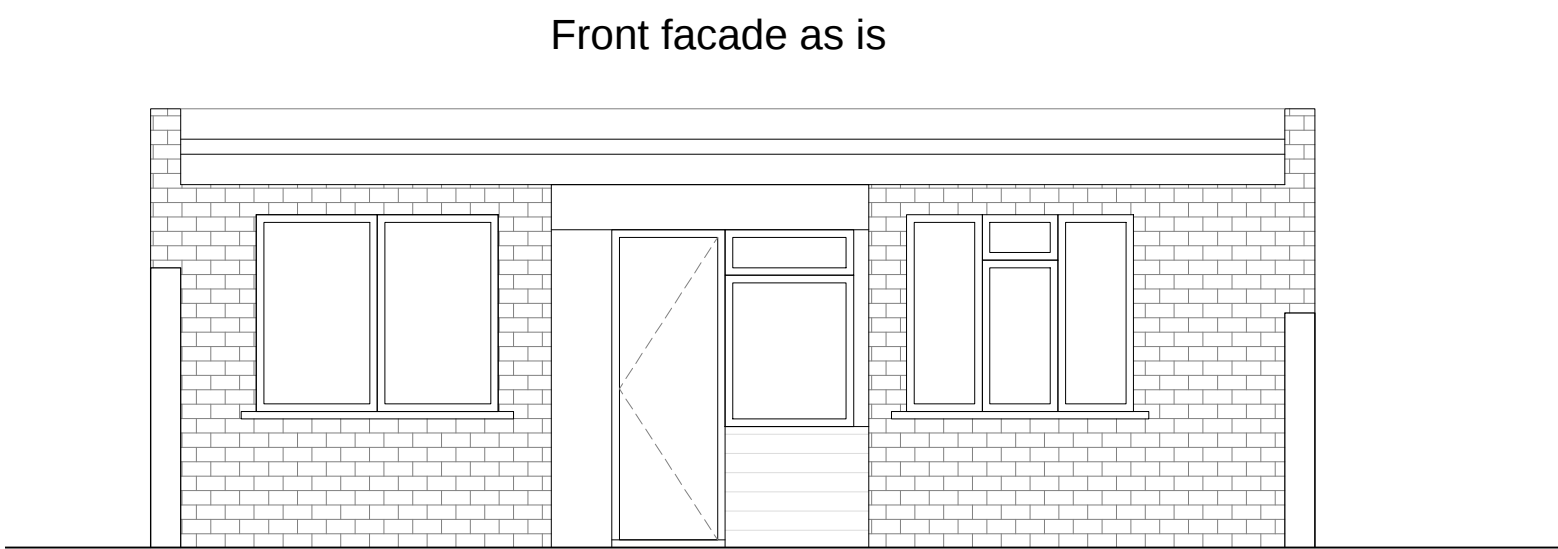


01 Front elevation - Rear outbuilding
Scale 1:100@A3 (1:50@A1)

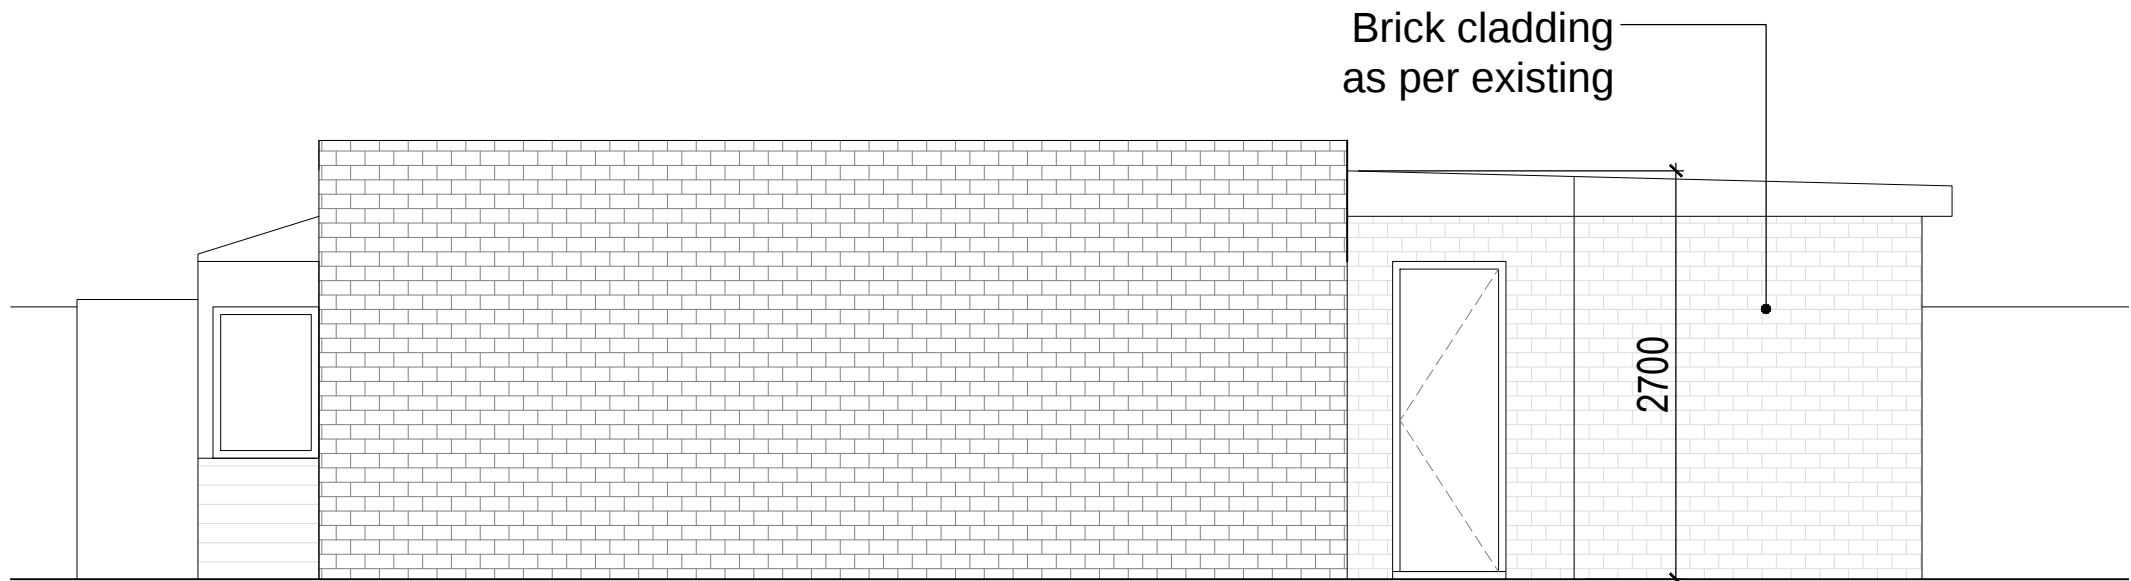

02 Section - Rear outbuilding
Scale 1:100@A3 (1:50@A1)

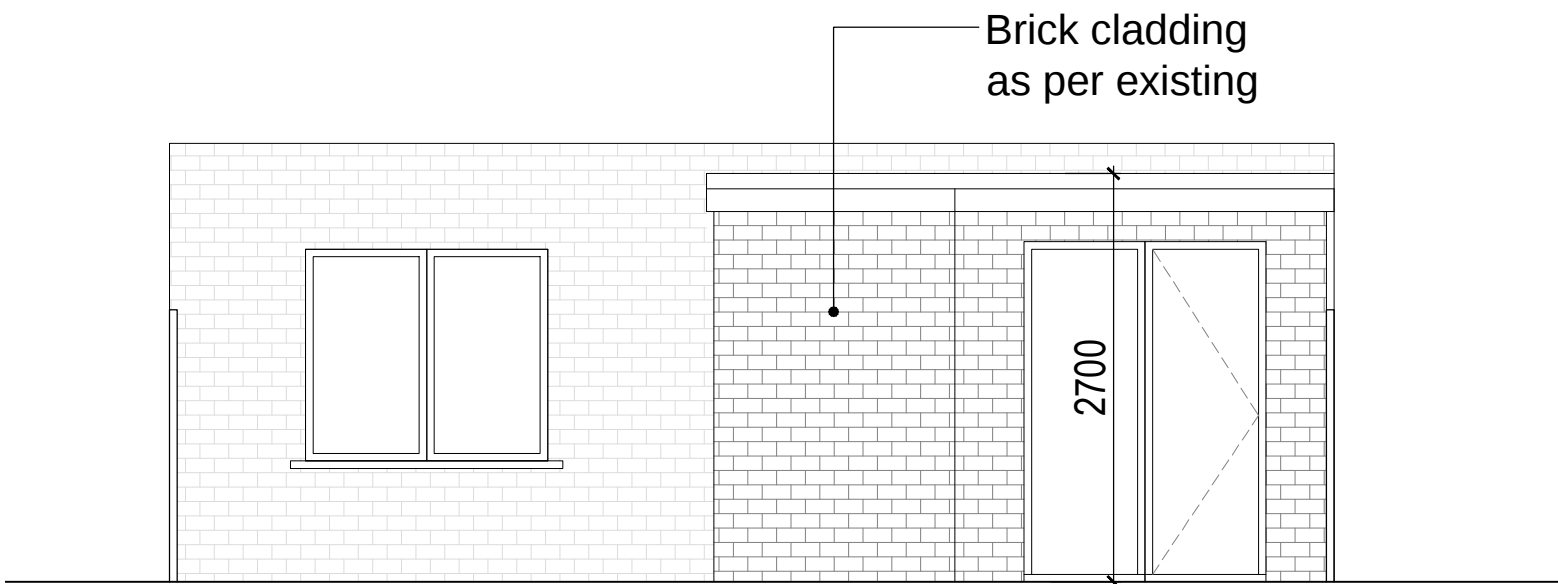

03 Rear elevation - Rear outbuilding
Scale 1:100@A3 (1:50@A1)

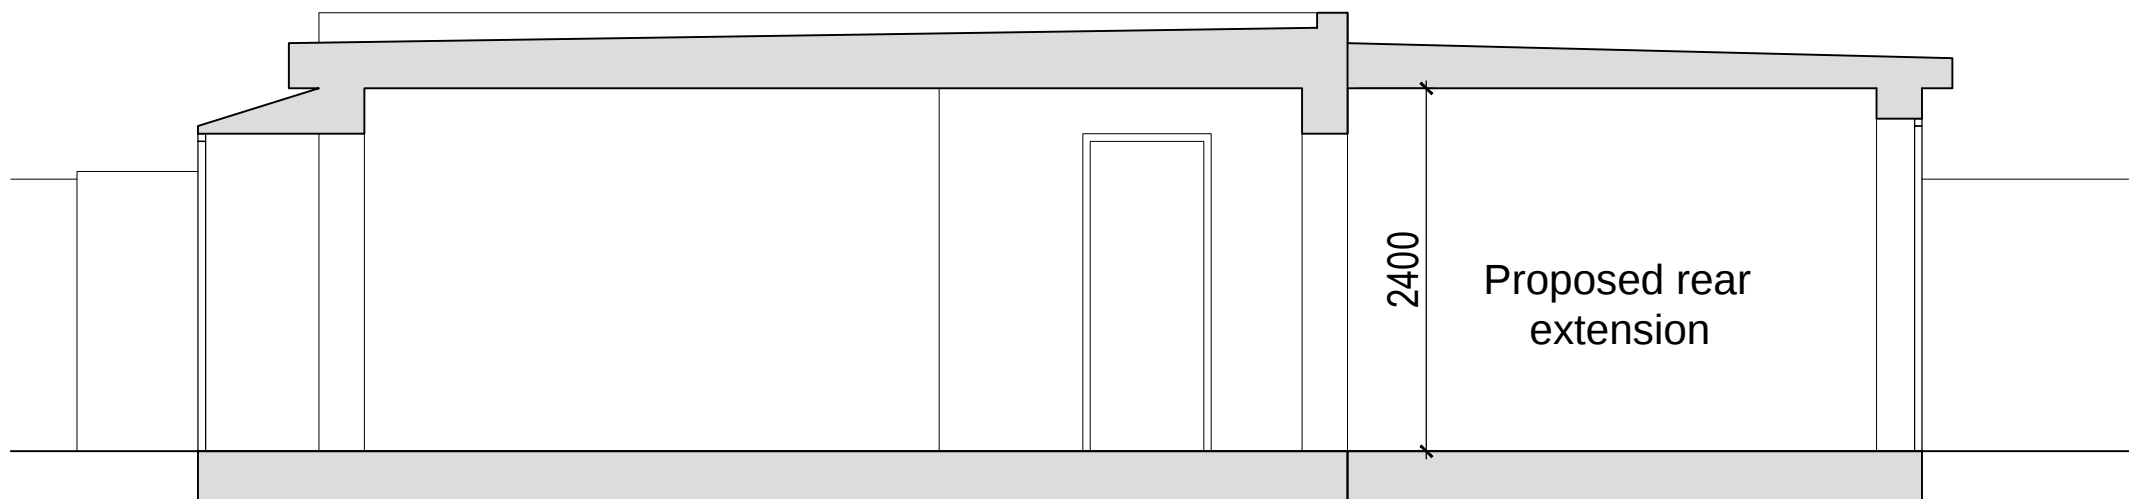

04 Section - Rear outbuilding
Scale 1:100@A3 (1:50@A1)

Scale 1:100@A3 (1:50@A1)



NO.	DATE	REVISIONS	BY
-----	------	-----------	----

PLANNING PERMISSION

LANCASTER WALK -
OUTBUILDING

Siim Form

STUDIO@SIMFORM.COM
+44(0)7518811185
6 Freedom House
Brownlow Road
W13 0FW LONDON UK

Client:
Balvender Singh

Site Address:
2 Lancaster Walk
UB3 2QL
London
UK

Title:
OUTBUILDING
PROPOSED ELEVATION AND SECTION

Drawn:	JS	Scale:	1:50@A1 1:100@A3
Checked:	JS	Date:	21/06/22

086	PP	05	/
Project No	DRAWING	NUMBER	Rev