



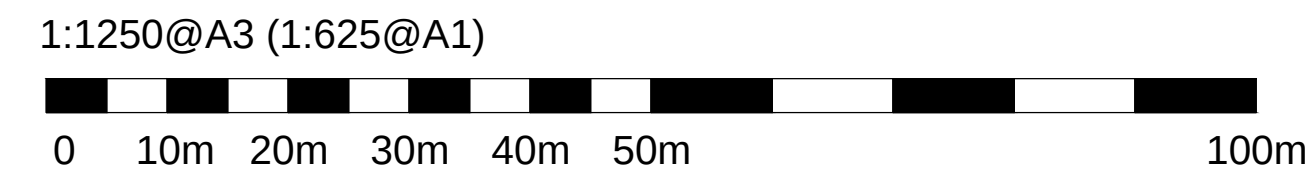

01 Plan - Location
Scale 1:1250@A3 (1:625@A1)

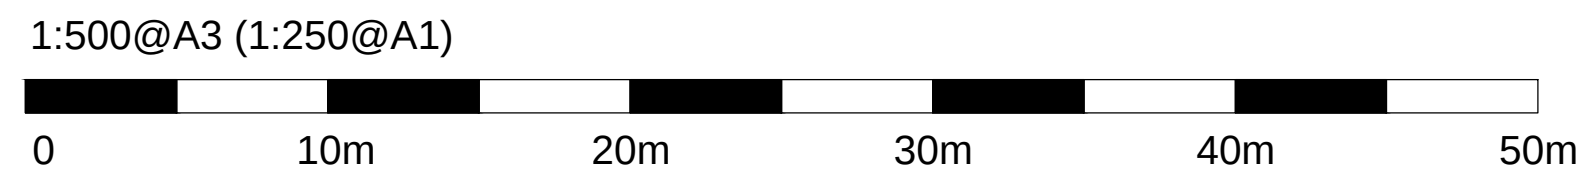

02 Plan - Site
Scale 1:500@A3 (1:250@A1)



- Site boundary
- Building footprint
- Site Ownership
- Building footprint
- Shared area

NO.	DATE	REVISIONS	BY
-----	------	-----------	----

PLANNING PERMISSION

LANCASTER WALK - OUTBUILDING

Siim Form

WWW.SIIMFORM.COM
STUDIO@SIIMFORM.COM
+44(0)7518811185
14 BOSTON GARDENS
W72AN LONDON UK


Client:
Balvender Singh

Site Address:
2 Lancaster Walk
UB3 2QL
London
UK

Title:
LOCATION AND SITE PLAN

Drawn:	JS	Scale:	AS SHOWN
Checked:	JS	Date:	21/03/03

086	PP	01	/
Project No	DRAWING	NUMBER	Rev

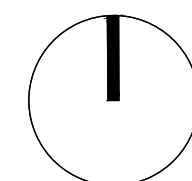



01 Site Photo - Main house (Street view)



02 Site Photo - Main house (Rear view)



03 Site Photo - Rear outbuilding (Front view)



04 Site Photo - Rear outbuilding (Rear view)

NO.	DATE	REVISIONS	BY
-----	------	-----------	----

PLANNING PERMISSION

LANCASTER WALK -
OUTBUILDING

Siim Form

WWW.SIIMFORM.COM
STUDIO@SIIMFORM.COM
+44(0)7518811185
14 BOSTON GARDENS
W72AN LONDON UK

Client:
Balvender Singh

Site Address:
2 Lancaster Walk
UB3 2QL
London
UK

Title:
SITE PHOTO

Drawn:	JS	Scale:	No Scale
Checked:	JS	Date:	21/03/03

086	PP	02	/
Project No	DRAWING	NUMBER	Rev

Site boundary

Site Ownership

NO.	DATE	REVISIONS	BY
-----	------	-----------	----

PLANNING PERMISSION

LANCASTER WALK -
OUTBUILDING

Siim Form

WWW.SIIMFORM.COM
STUDIO@SIIMFORM.COM
+44(0)7518811185
14 BOSTON GARDENS
W72AN LONDON UK


Client:
Balvender Singh

Site Address:
2 Lancaster Walk
UB3 2QL
London
UK


Title:
OUTBUILDING
EXISTING PLAN, ELEVATION AND SECTION

Drawn:	JS	Scale:	1:50@A1 1:100@A3
Checked:	JS	Date:	21/03/03


086	PP	03	/
Project No	DRAWING	NUMBER	Rev

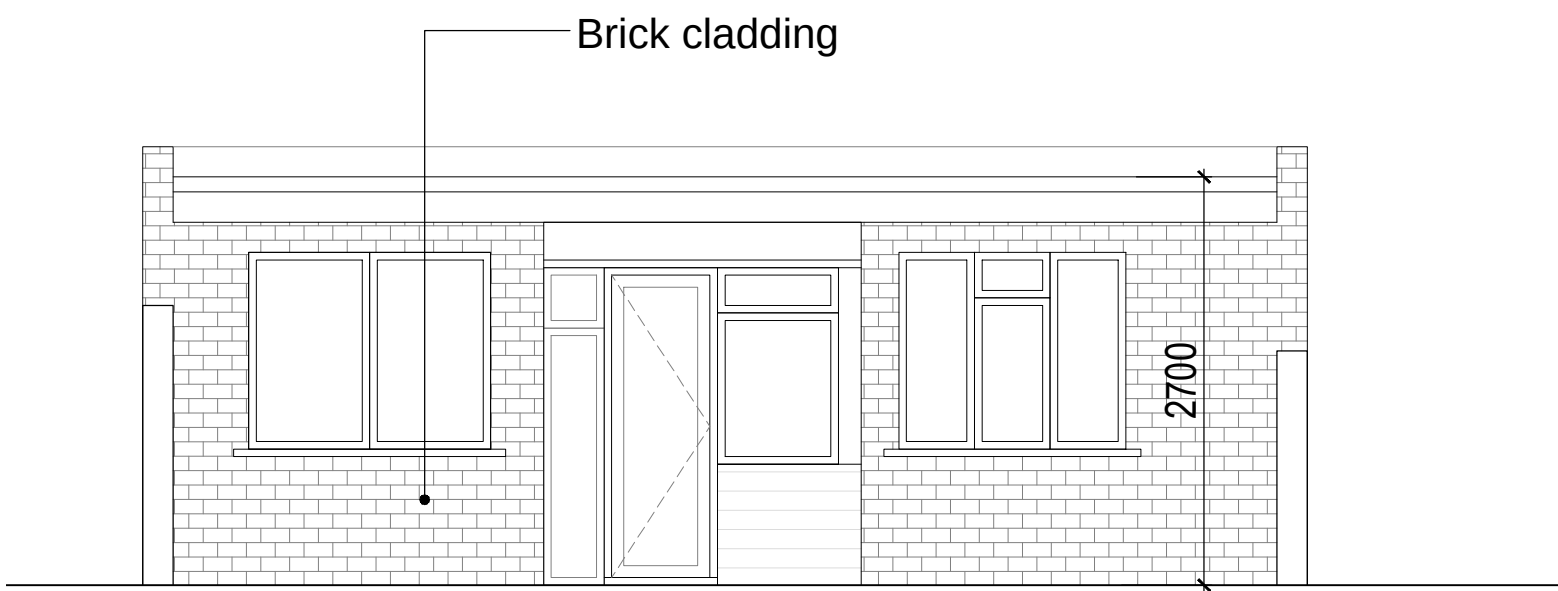


03 Front elevation - Rear outbuilding
Scale 1:100@A3 (1:50@A1)

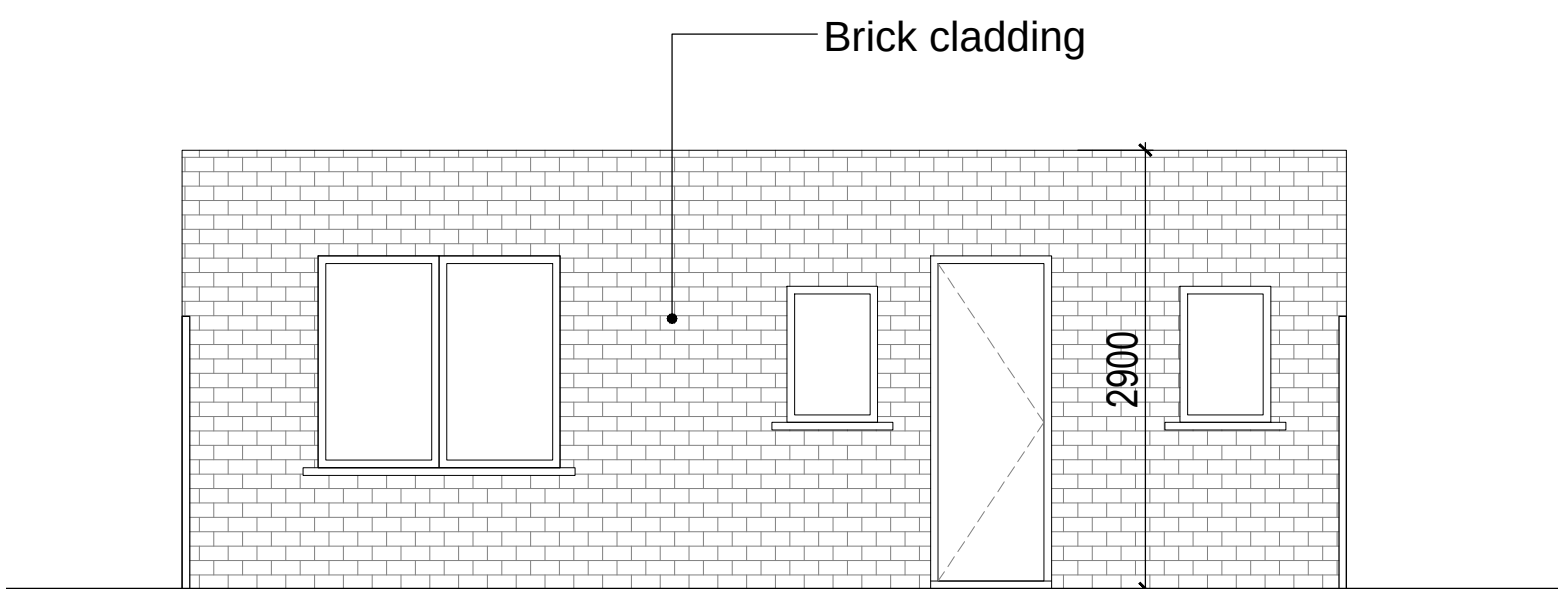


04 Rear elevation - Rear outbuilding
Scale 1:100@A3 (1:50@A1)

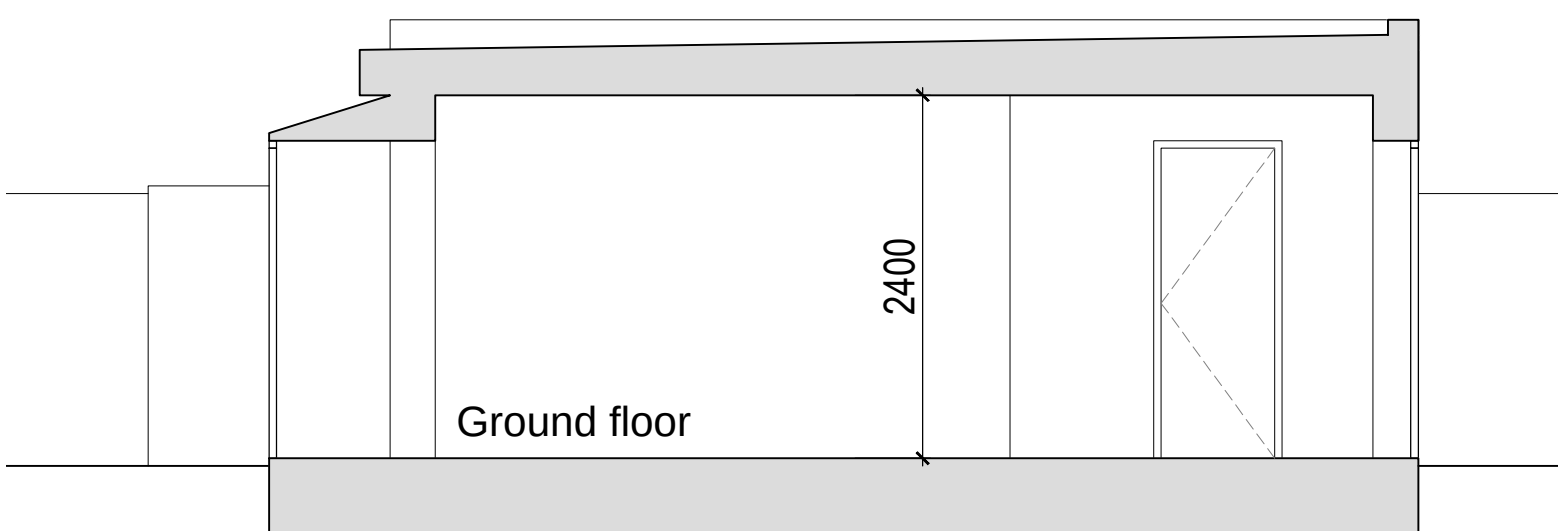

05 Section - Rear outbuilding
Scale 1:100@A3 (1:50@A1)

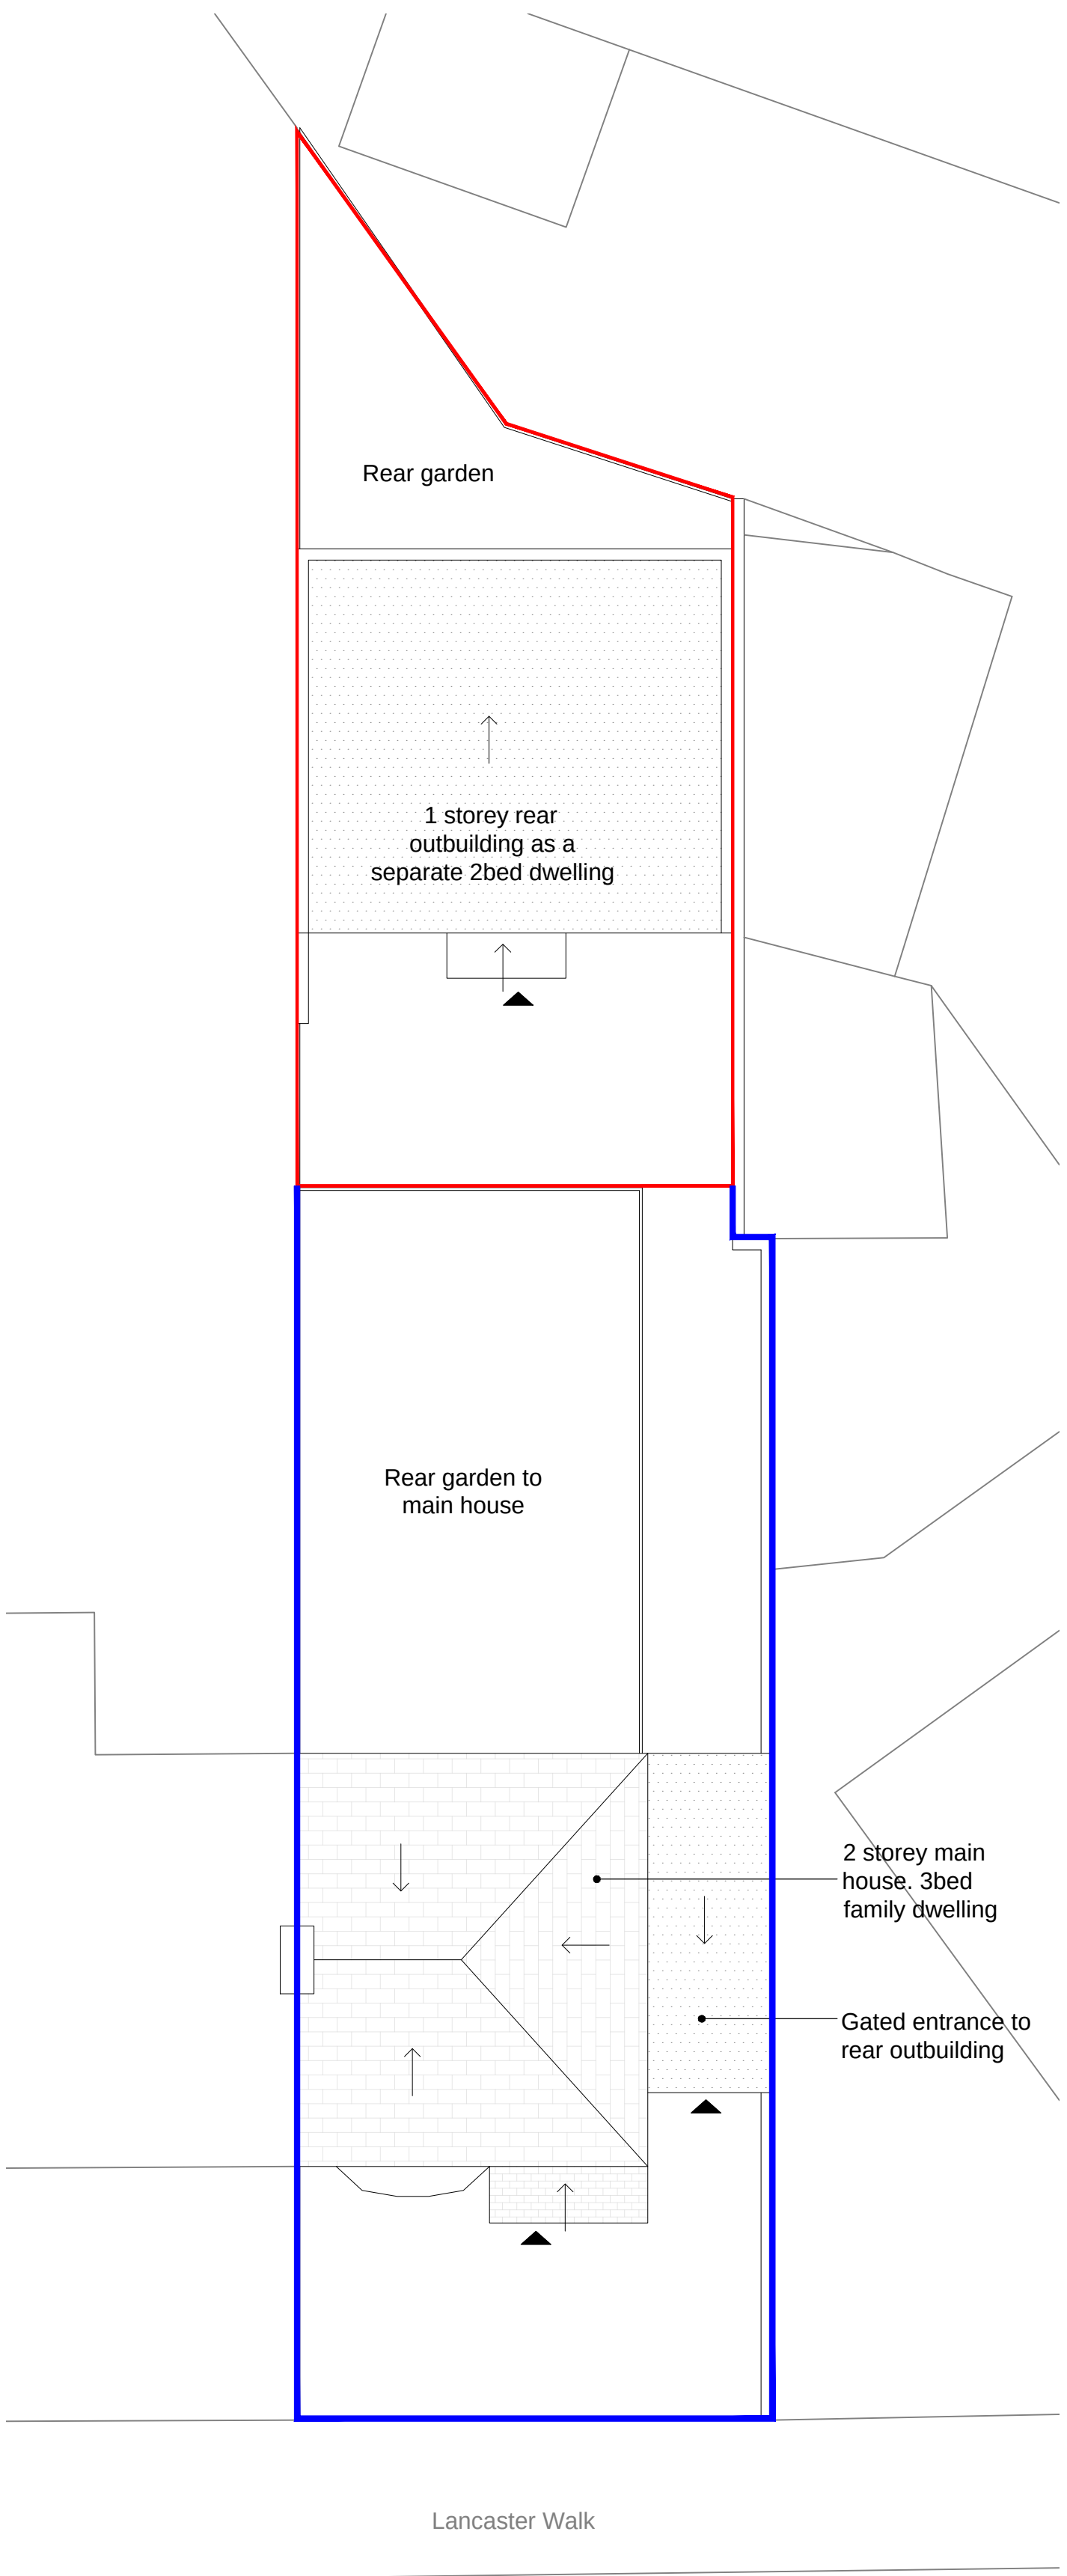


01 Roof plan - Site
Scale 1:200@A3 (1:100@A1)

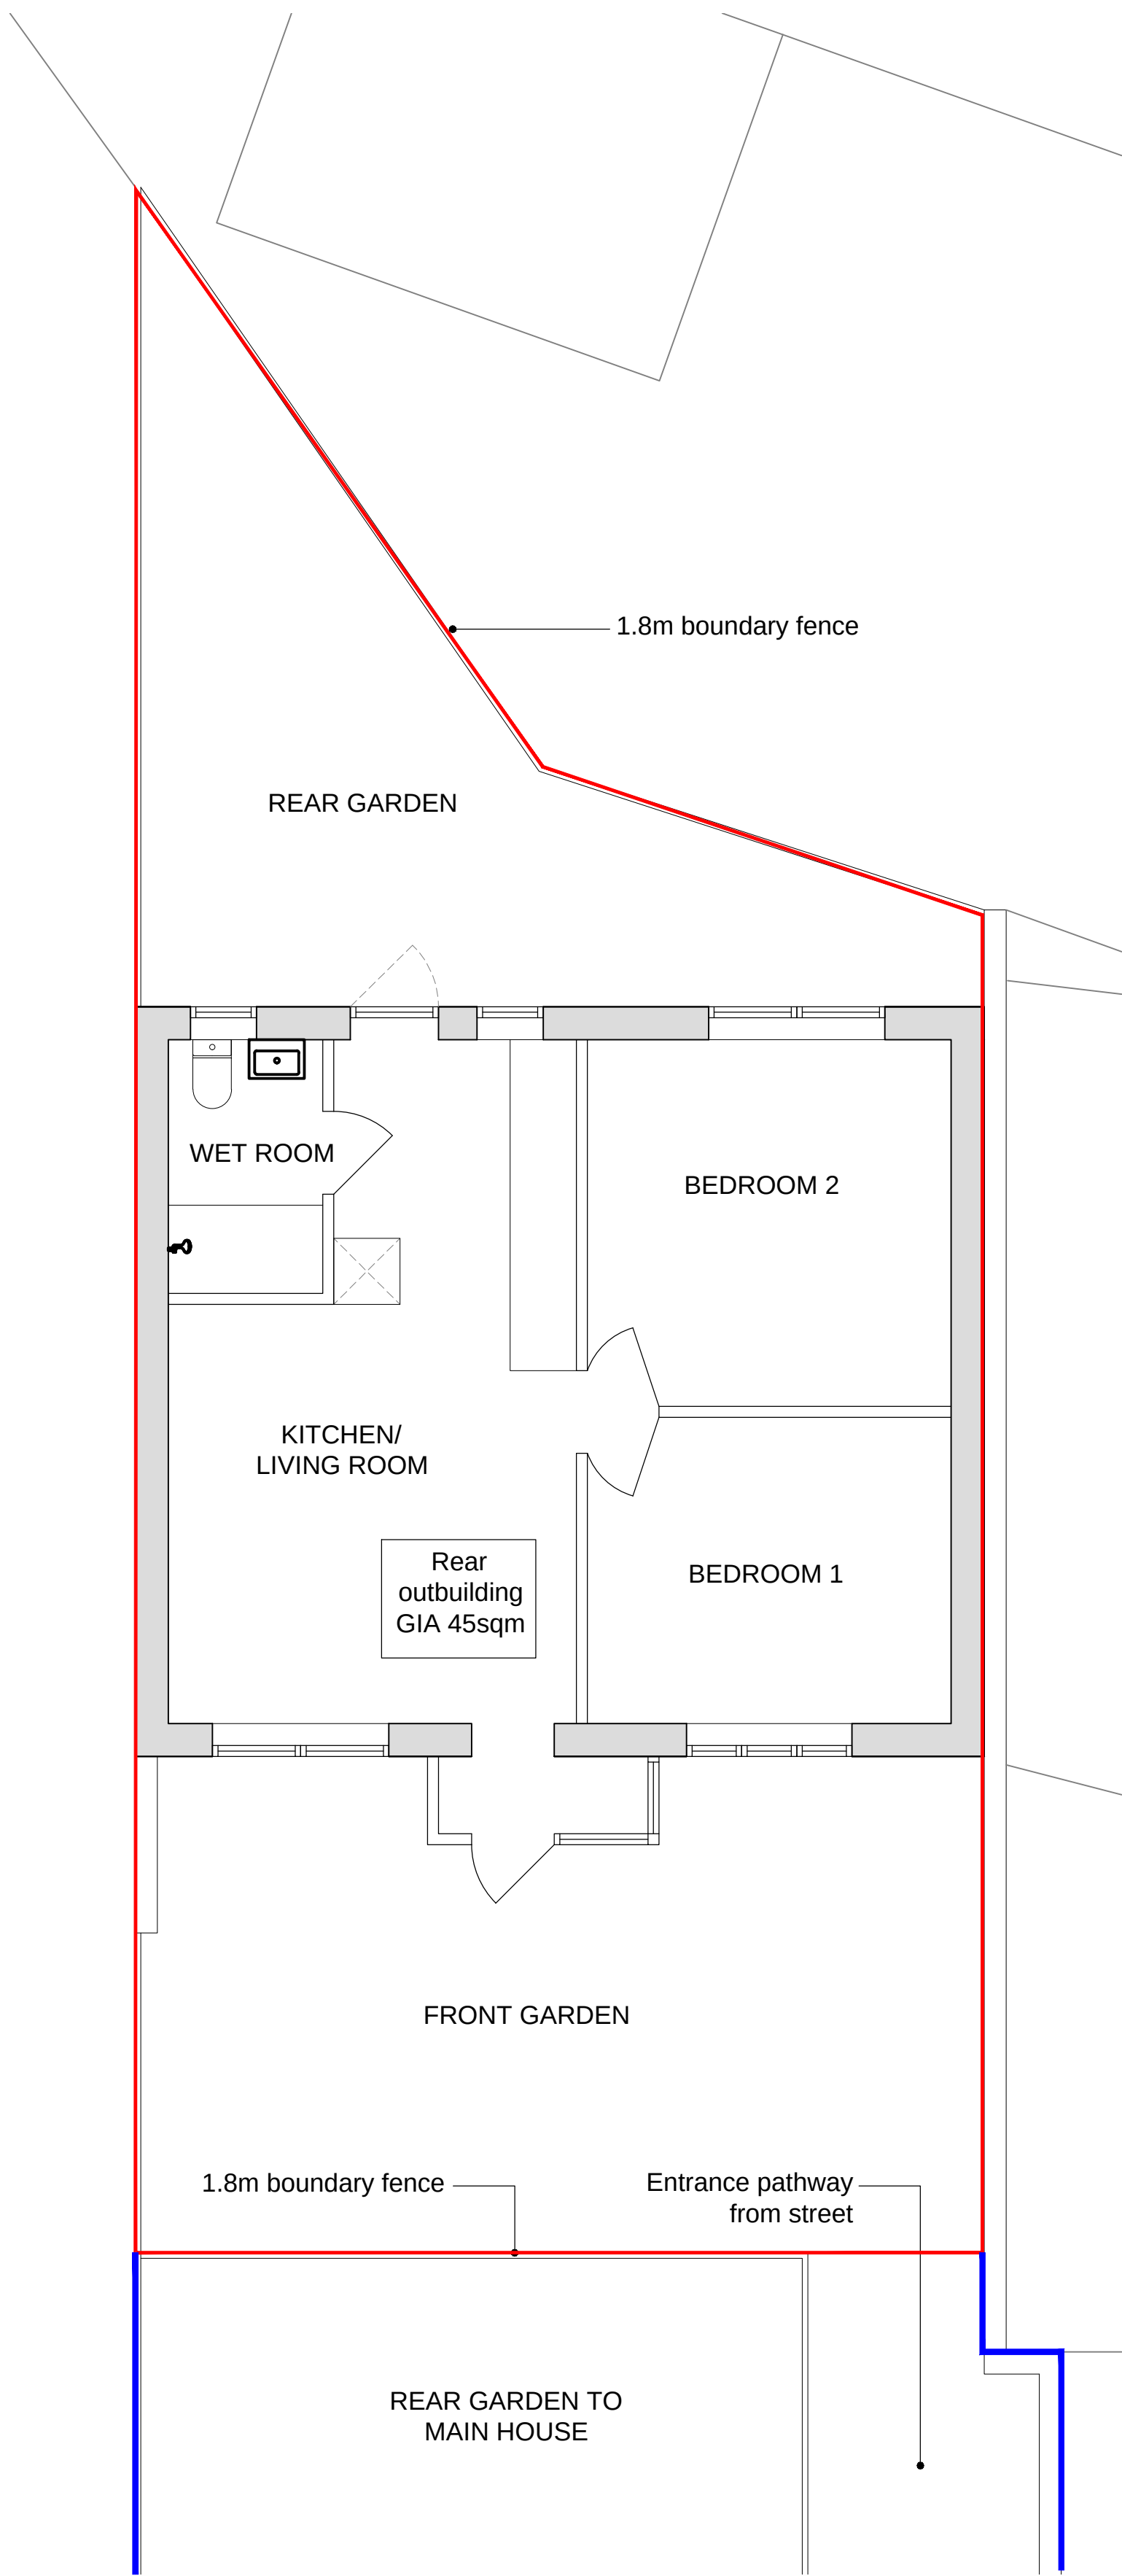

02 Plan - Rear outbuilding
Scale 1:100@A3 (1:50@A1)

Scale 1:200@A3 (1:100@A1)

 

Scale 1:100@A3 (1:50@A1)

