
 
 


# Site plan

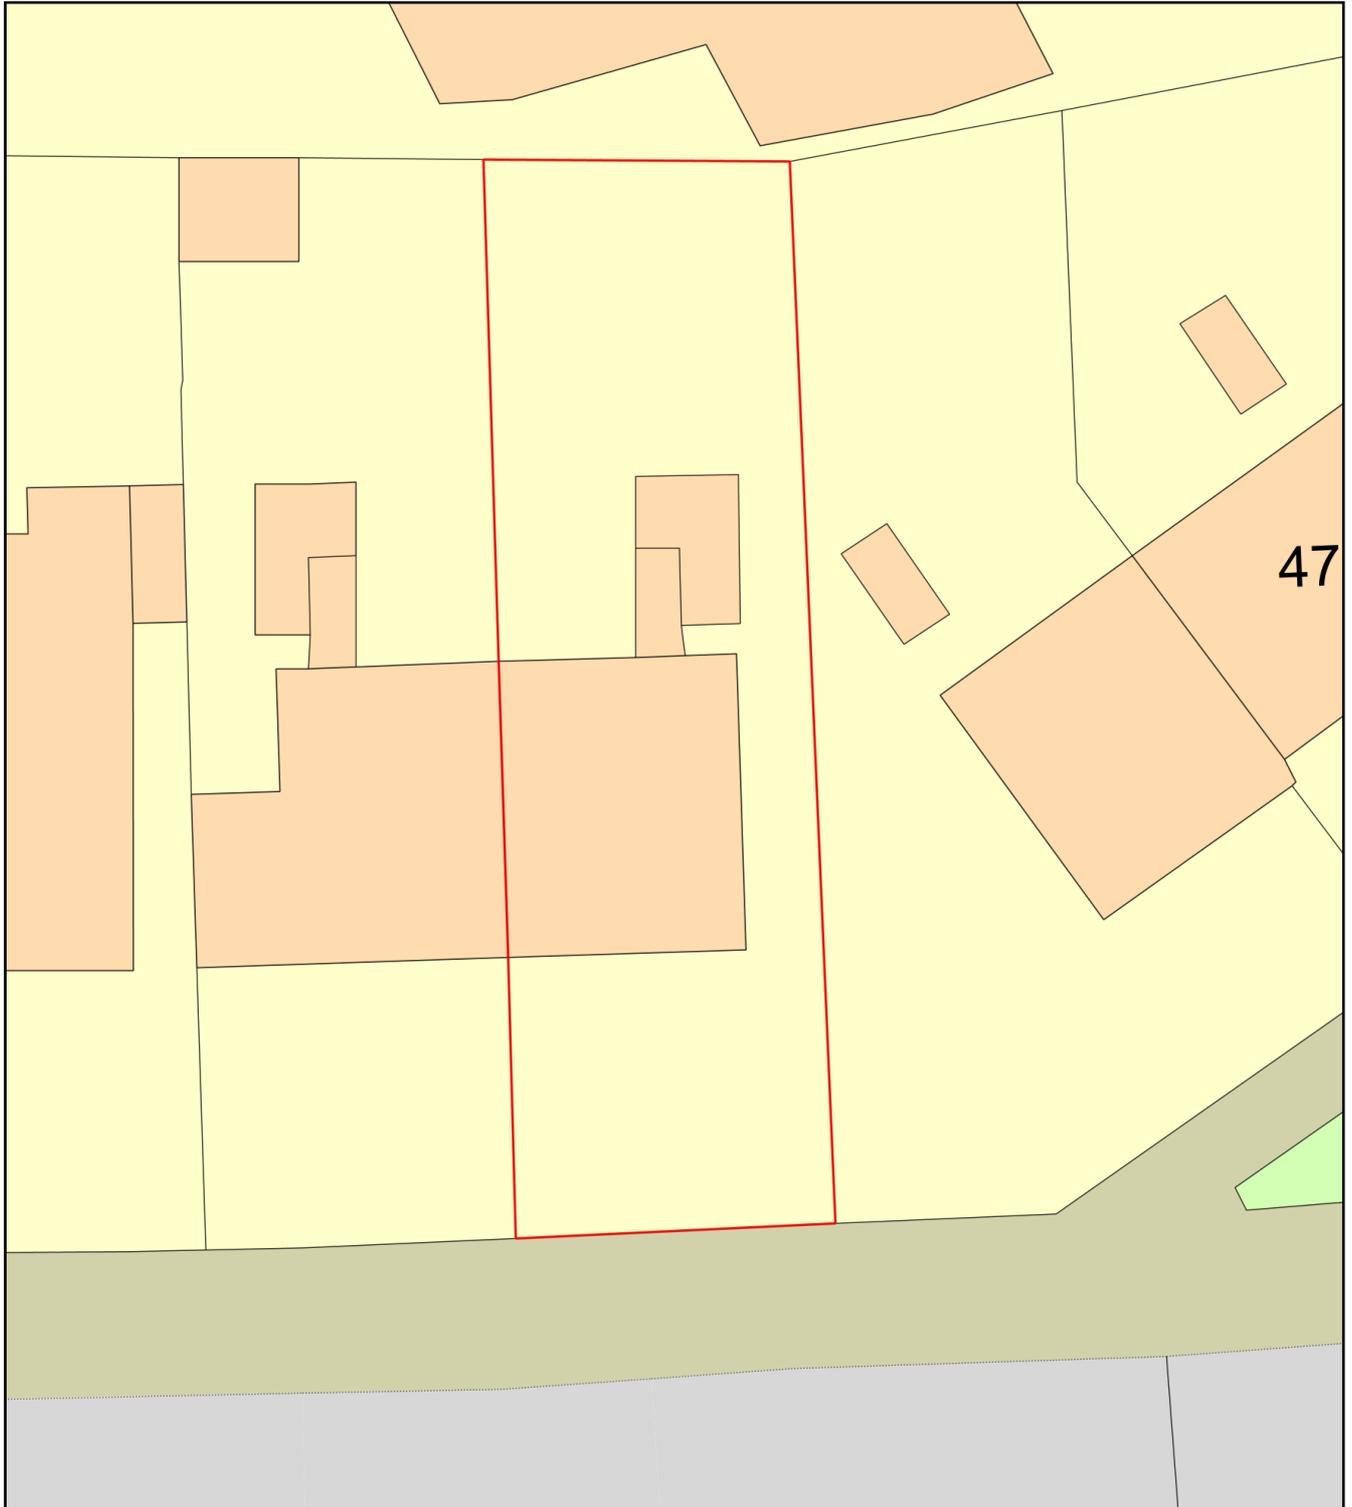

Plan Produced for: Kal Bains

Date Produced: 08 Feb 2026

Plan Reference Number: TQRQM26039160259784

Scale: 1:200 @ A4