


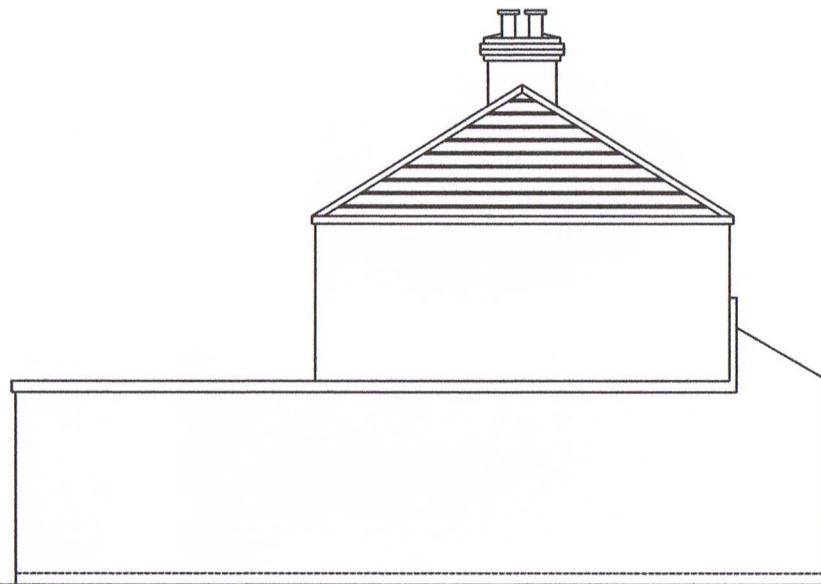


EXISTING SIDE ELEVATION




EXISTING REAR ELEVATION



EXISTING FRONT ELEVATION

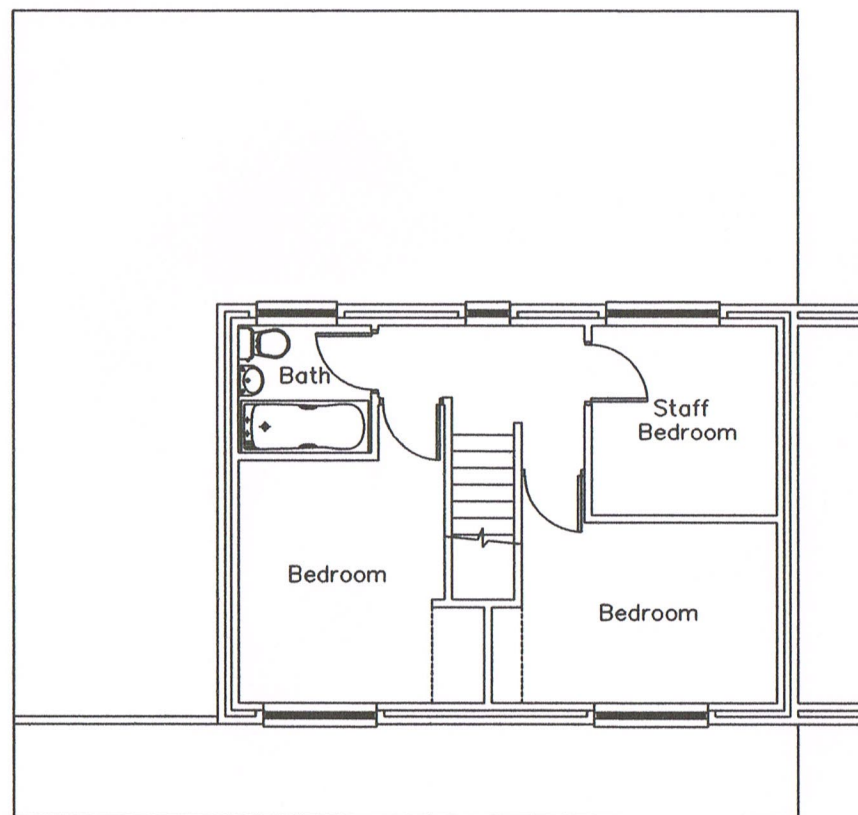

EXISTING FIRST FLOOR PLAN

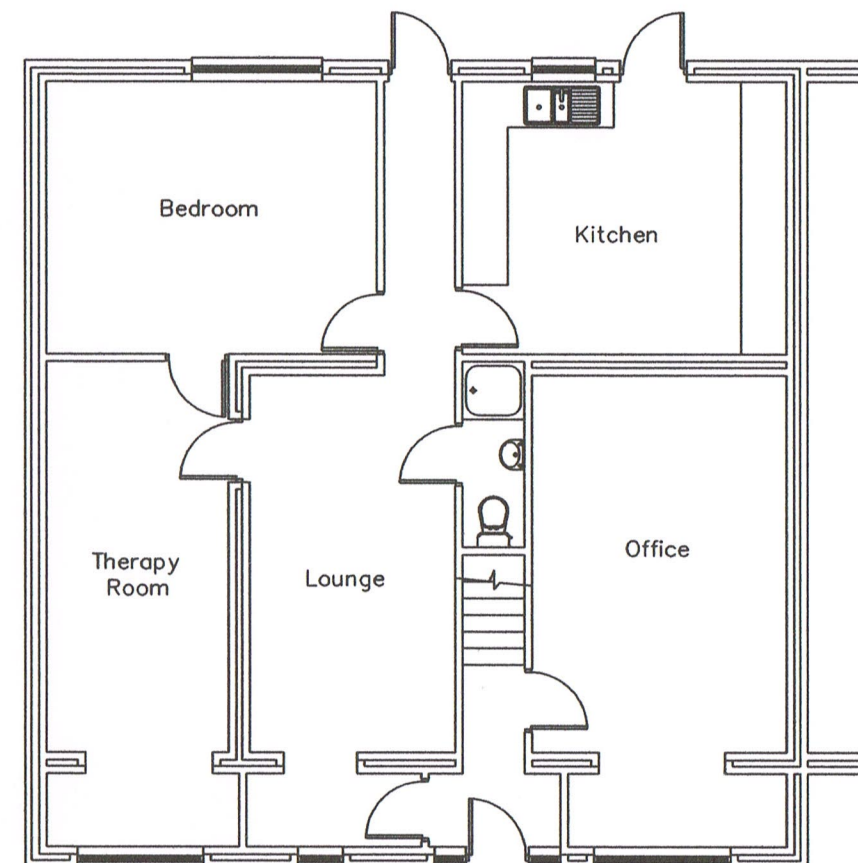

EXISTING GROUND FLOOR PLAN

No	Description	Date	Dm
Revision			
Project Proposed Alterations @ 6 West Road West Drayton			
Drawing Existing Elevations & Floor Layouts.			
Drg No WR/01		Scale 1:100	
M. V. G. DESIGN			
M.V.G Design Dovecote House Dovecote Close Barton Seagrave Northants. NN15 6GT Tel: 01536 410309 Fax: 01536 410309			