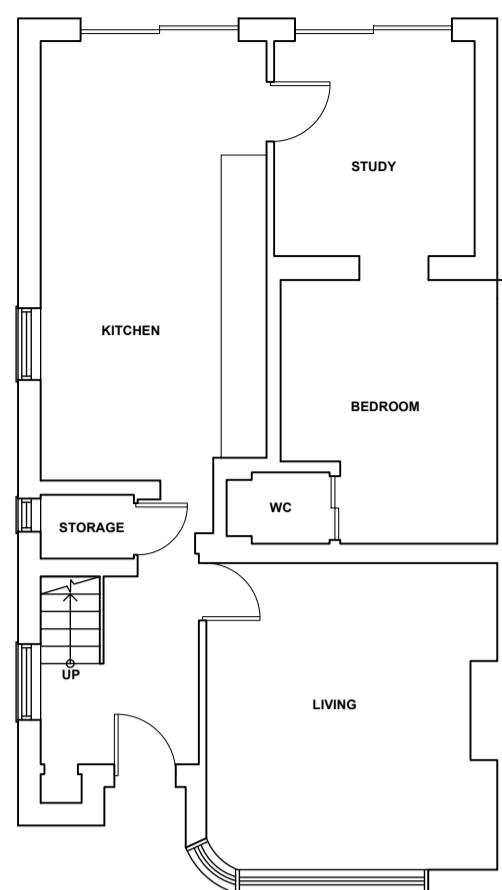
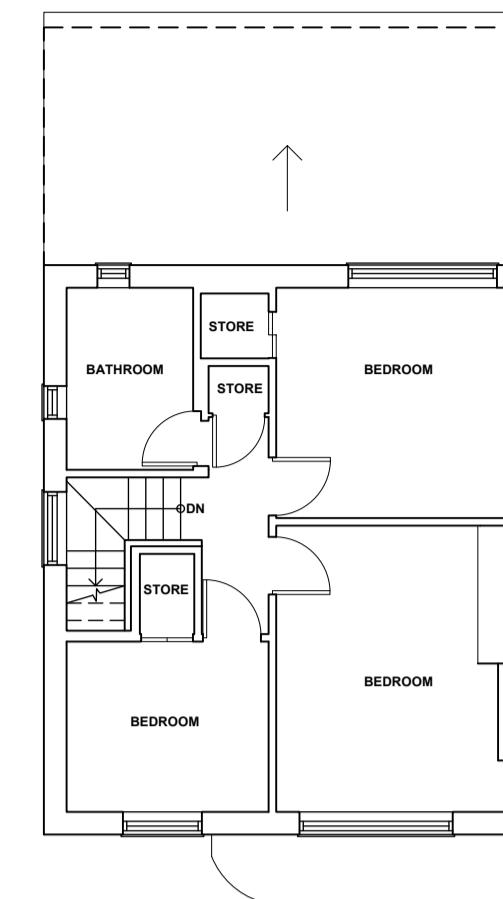
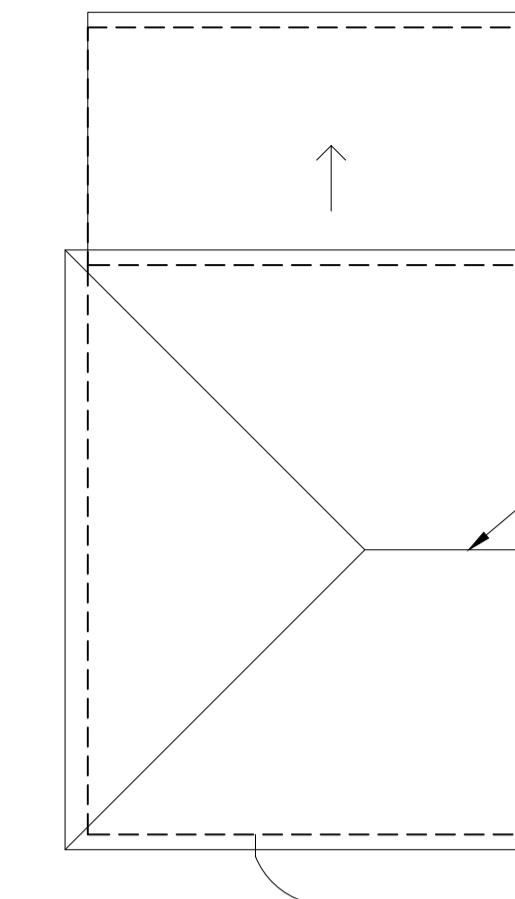
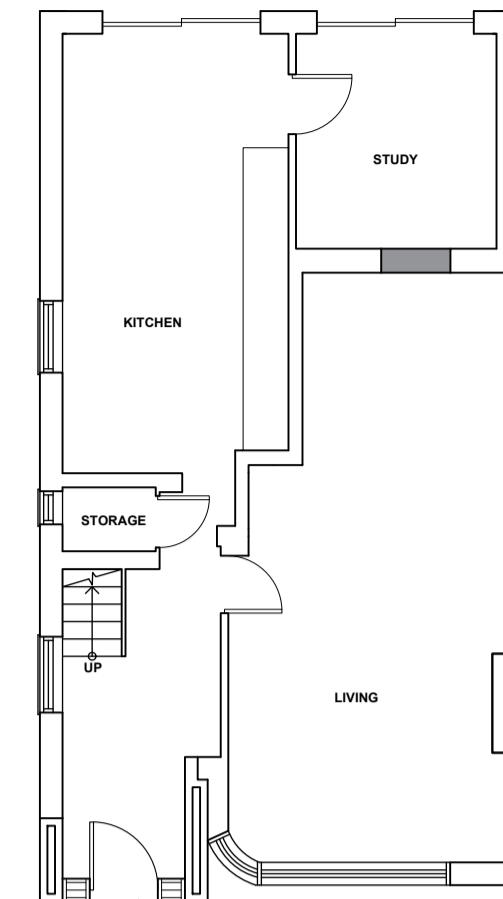
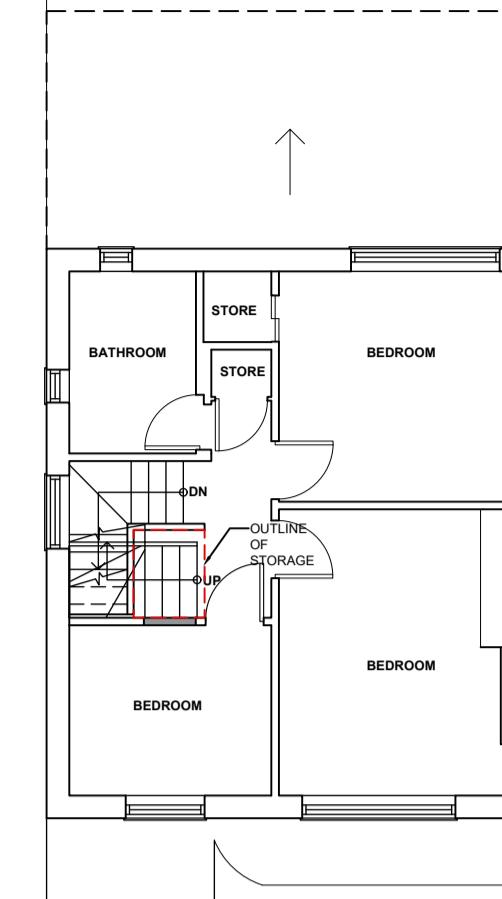
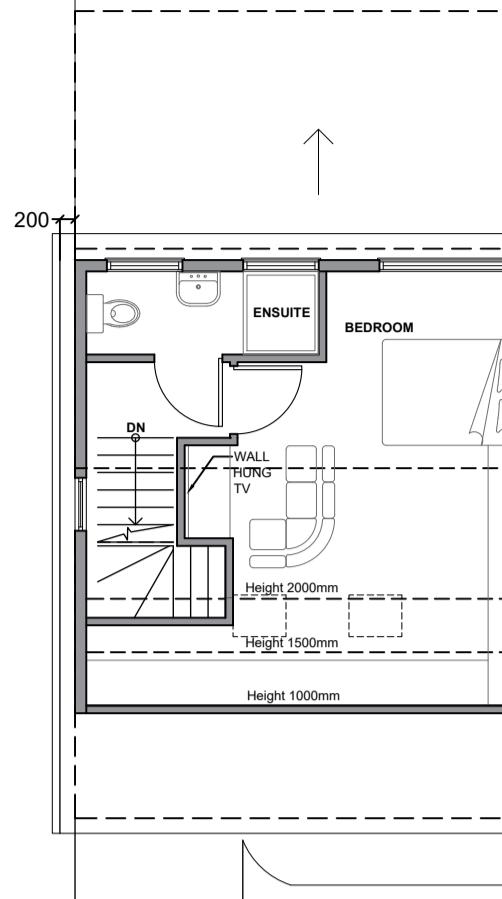
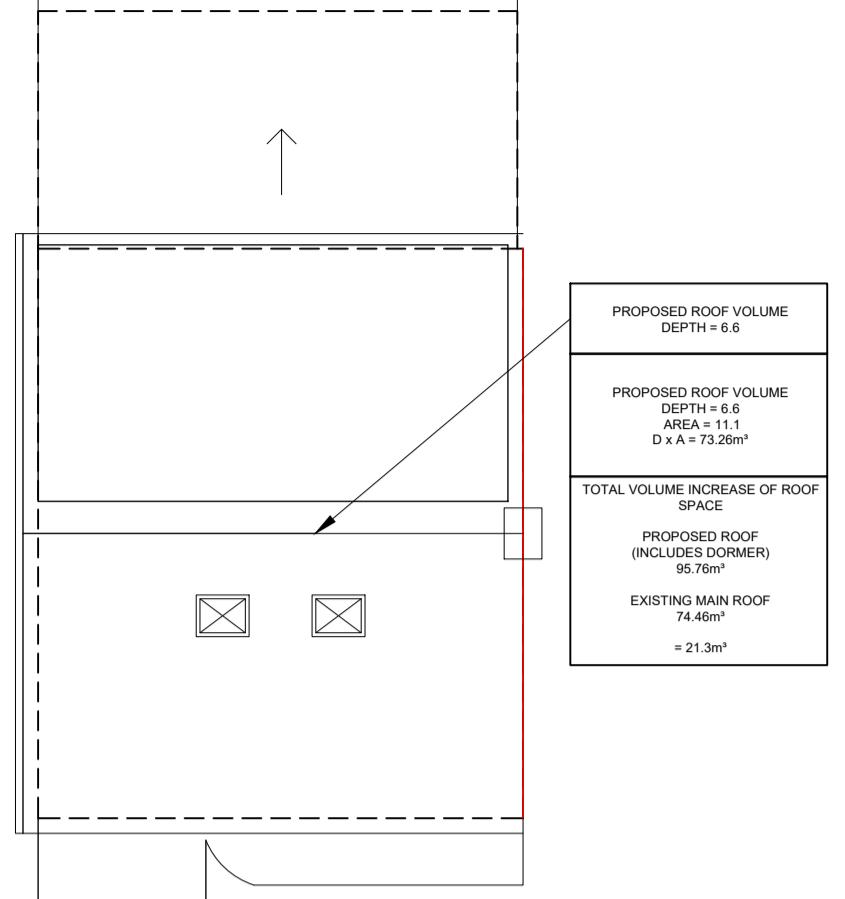
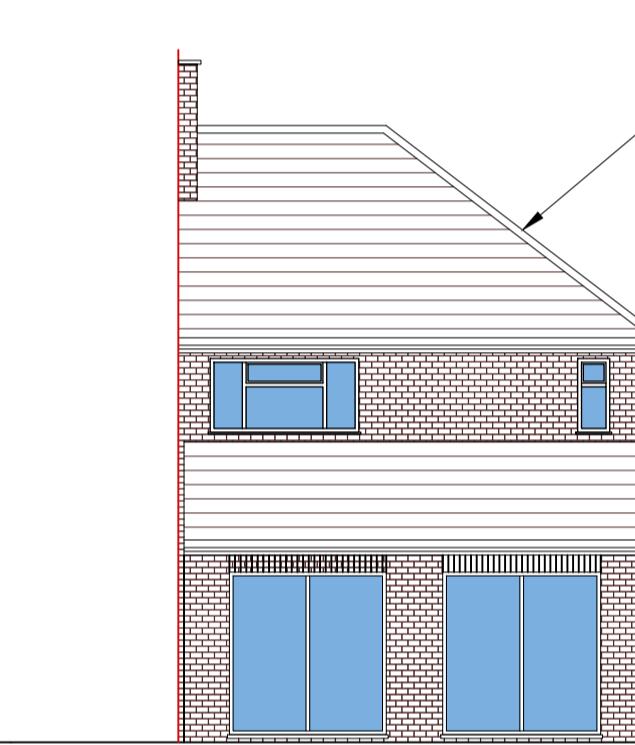
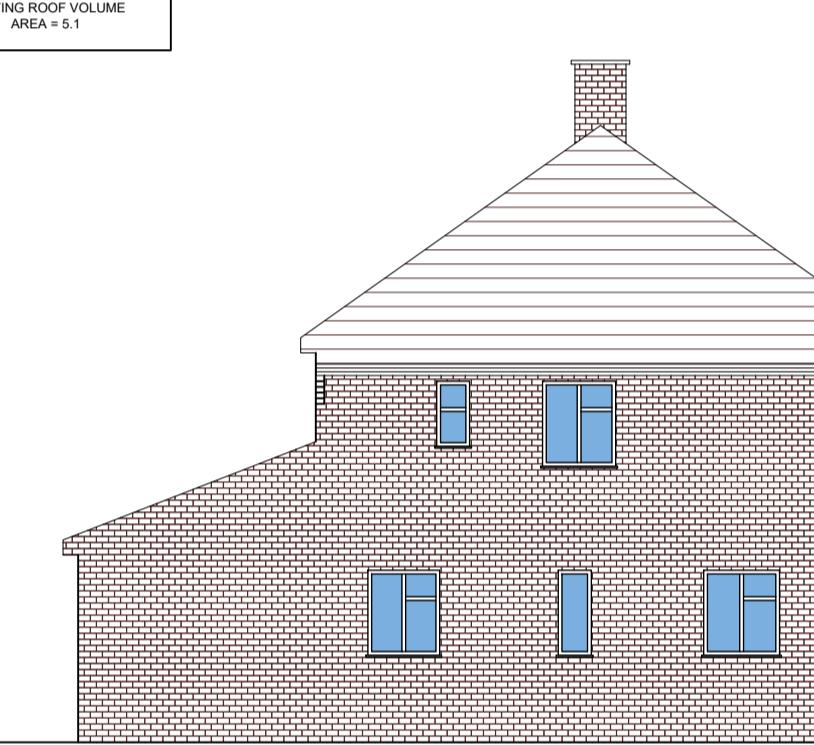
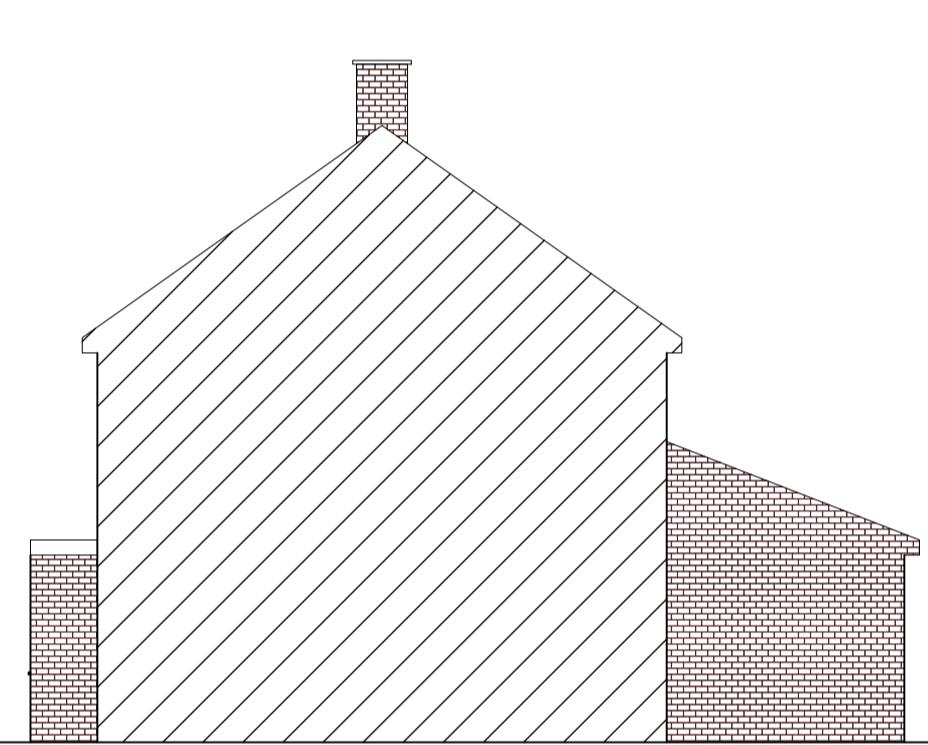
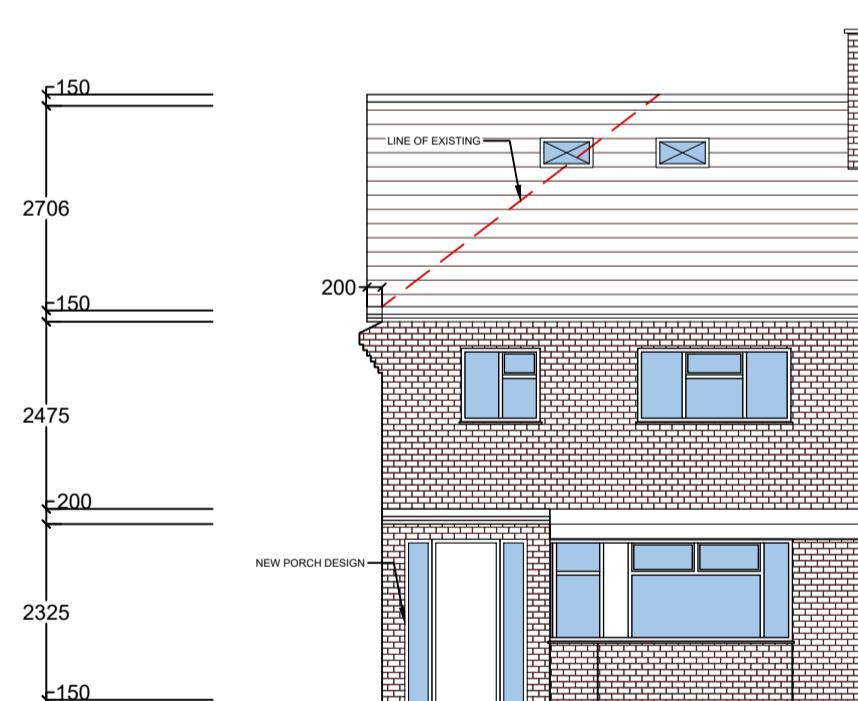
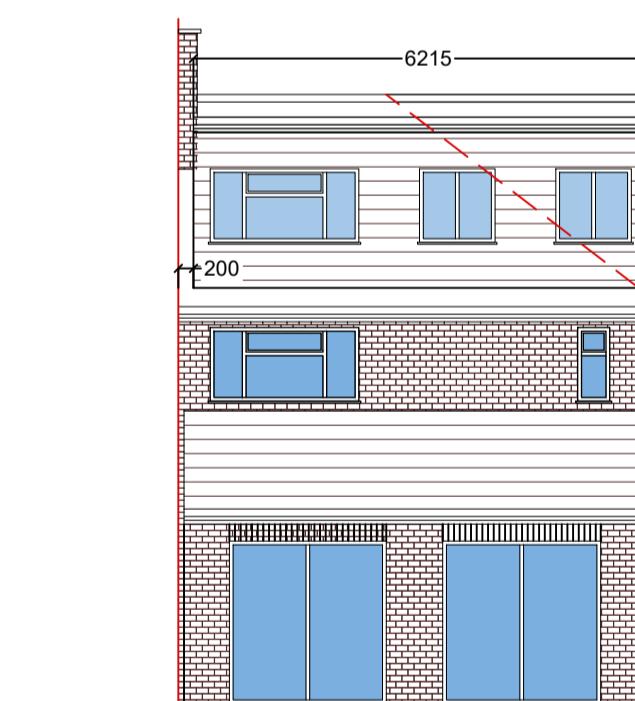
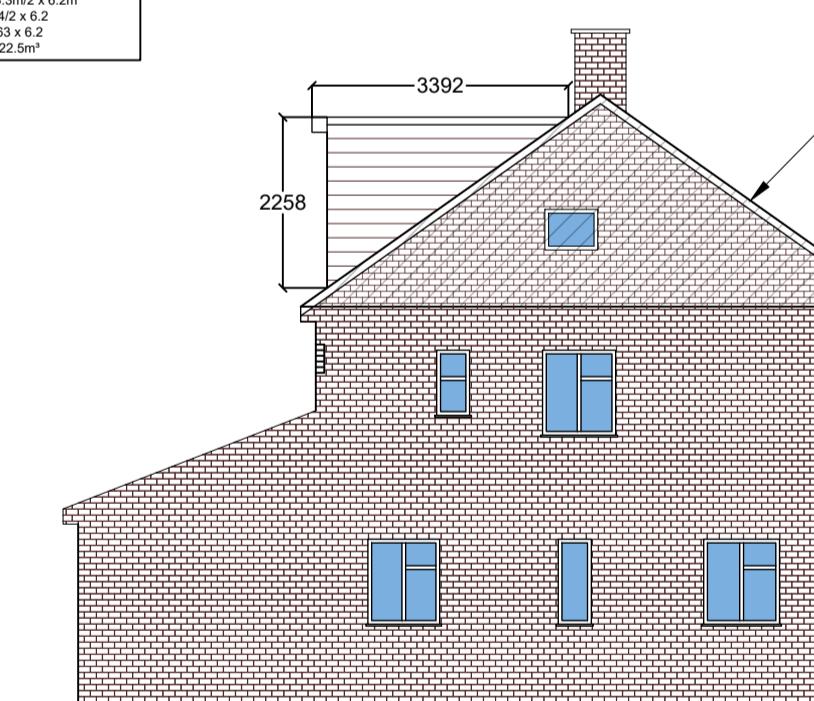
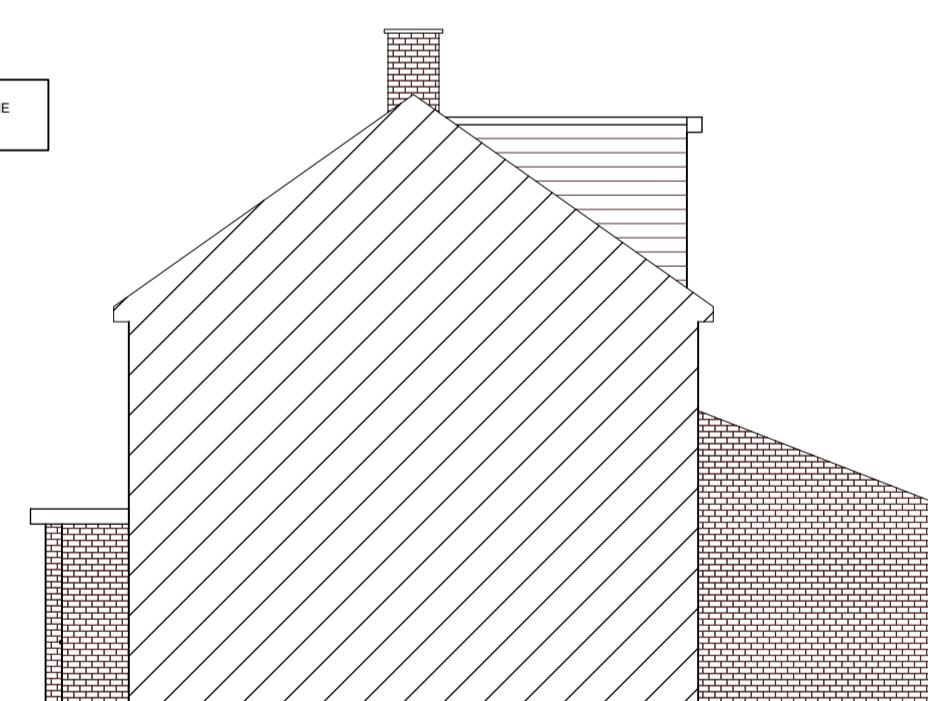


SCALE BAR 1:100

EXISTING GROUND FLOOR PLAN
SCALE 1:100EXISTING FIRST FLOOR PLAN
SCALE 1:100EXISTING ROOF PLAN
SCALE 1:100PROPOSED GROUND FLOOR PLAN
SCALE 1:100PROPOSED FIRST FLOOR PLAN
SCALE 1:100PROPOSED SECOND FLOOR PLAN
SCALE 1:100PROPOSED ROOF PLAN
SCALE 1:100

©Crown Copyright and database rights 2022 OS Licence no. AC0000849896

EXISTING FRONT ELEVATION
SCALE 1:100EXISTING REAR ELEVATION
SCALE 1:100EXISTING SIDE ELEVATION
SCALE 1:100EXISTING SIDE ELEVATION
SCALE 1:100PROPOSED FRONT ELEVATION
SCALE 1:100PROPOSED REAR ELEVATION
SCALE 1:100PROPOSED SIDE ELEVATION
SCALE 1:100PROPOSED SIDE ELEVATION
SCALE 1:100

SCALE BAR 1:500

REVISION	DESCRIPTION	DRAWN BY	DATE	ALL MEASUREMENTS TO BE CHECKED ON SITE AND NOT SCALED FROM THIS DRAWING. ANY DISCREPANCIES TO BE REPORTED TO LANDMARK GROUP. PARTY WALL (ETC) ACT 1996 TO BE AGREED WITH ADJOINING NEIGHBOURS PRIOR TO ALL WORK TO THE SATISFACTION OF LOCAL AUTHORITY INSPECTOR. NO DEVIATION FROM THESE DRAWINGS WHATSOEVER UNLESS AGREED IN WRITING WITH LANDMARK GROUP.
				THAMES WATER (OR OTHER LOCAL WATER PROVIDER) BUILD OVER AGREEMENTS MAY BE REQUIRED. THIS IS SUBJECT TO A DRAINAGE INSPECTION AND MAY REQUIRE AN ADDITIONAL FEE, WHICH WILL BE PAYABLE TO THE WATER PROVIDER AND LANDMARK GROUP.
				ALL GUTTERS, FOUNDATIONS AND DOWNPipes TO REMAIN WITHIN THE BOUNDARY LINES OF THE SUBJECT PROPERTY
				ALL PLANS ARE SUBJECT TO FULL PLANS APPROVAL BY BUILDING CONTROL, NOT BUILDING NOTICE.
				DRAFT DRAWINGS NOTE: DRAWINGS AND CALCULATIONS TO BE APPROVED BY LOCAL AUTHORITY OR APPROVED BUILDING CONTROL INSPECTOR BEFORE WORK COMMENCES.

SCALE BAR 1:1250

