



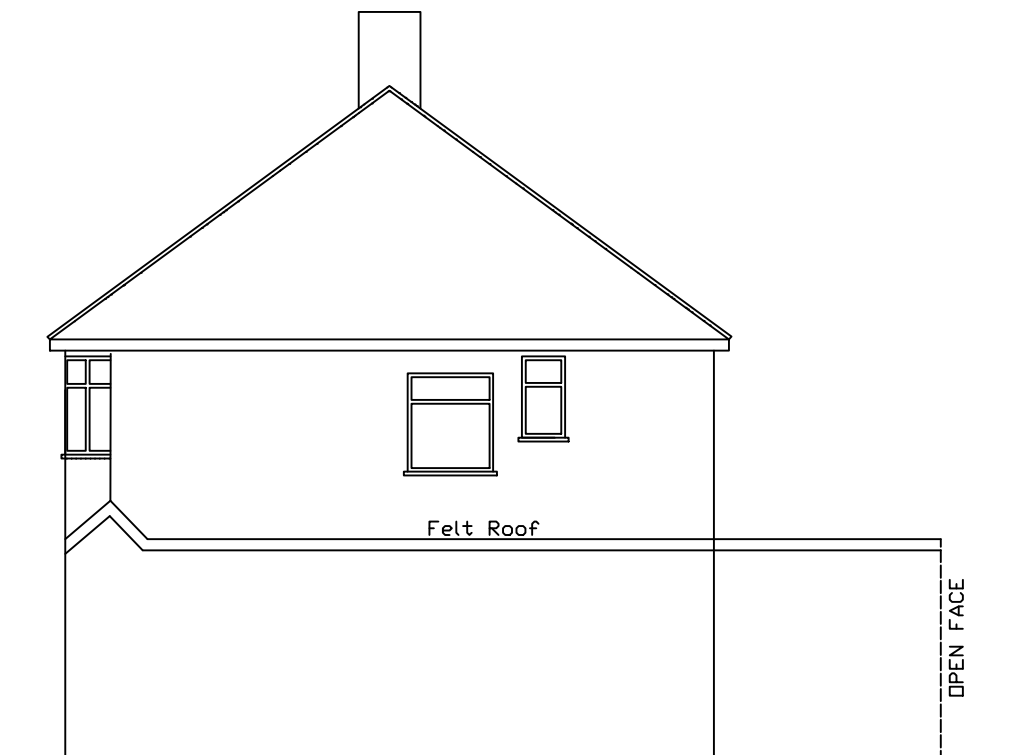

Existing Side Elevation(From No.6 Chatsworth Rd)

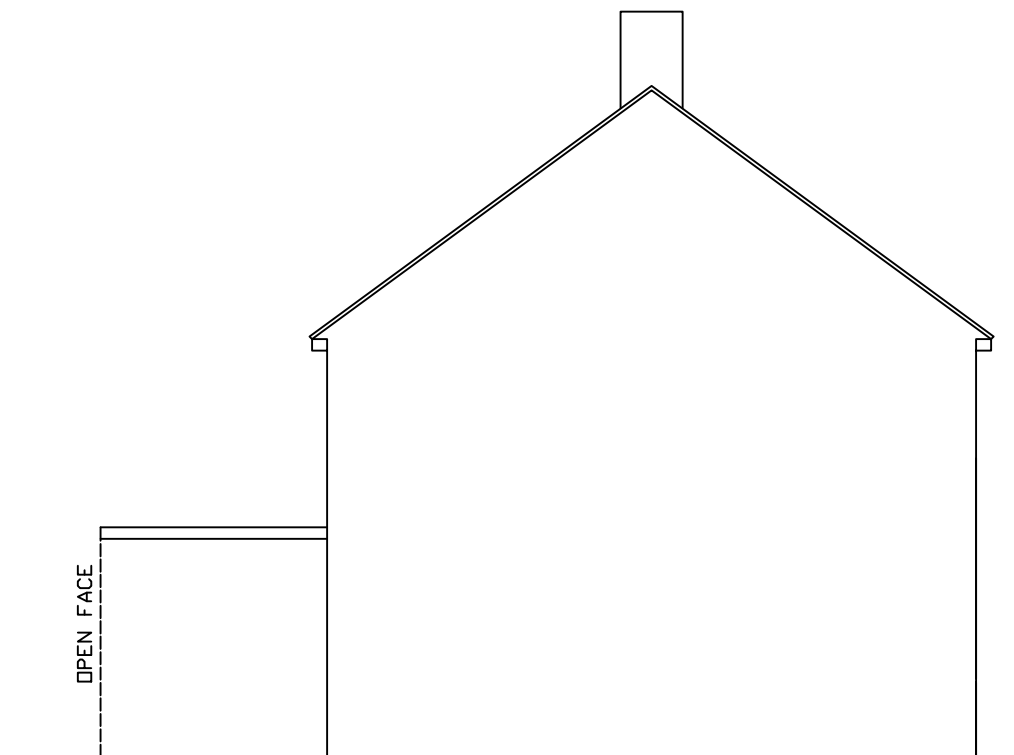

Existing Side Elevation(From No.10 Chatsworth Rd)



Existing Front Elevation



Existing Rear Elevation

0 .5m 1m 2m 3m 4m 5m 6m  
 Scale 1:100

|                                                                            |                                                         |         |                                   |                |
|----------------------------------------------------------------------------|---------------------------------------------------------|---------|-----------------------------------|----------------|
| © SA DESIGN AND MANAGEMENT<br>moshamaun@hotmail.co.uk<br>Tel: 078598 77288 |                                                         |         |                                   |                |
| Client                                                                     | Mr Jagdeep Singh Khaneja                                | Site    | 8 Chatsworth Road, Hayes, UB4 9ES |                |
| Project                                                                    | Single Storey 3m Rear/Side Extension & Loft With Dormer |         | Title<br>EXISTING ELEVATIONS      |                |
| Scale                                                                      | 1:100 @ A3                                              | Date    | 27/05/2023                        | Drawn by<br>MS |
|                                                                            |                                                         | Drg. No | 8CR/EELNS                         | Revision<br>A  |