




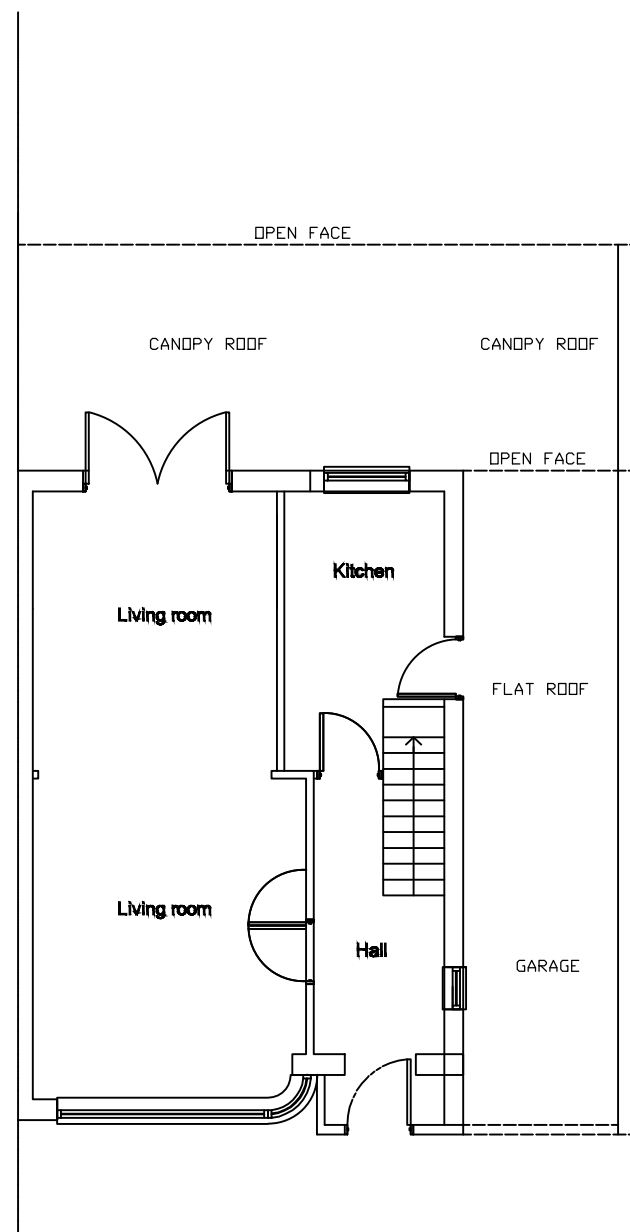

Existing Ground Floor Plan

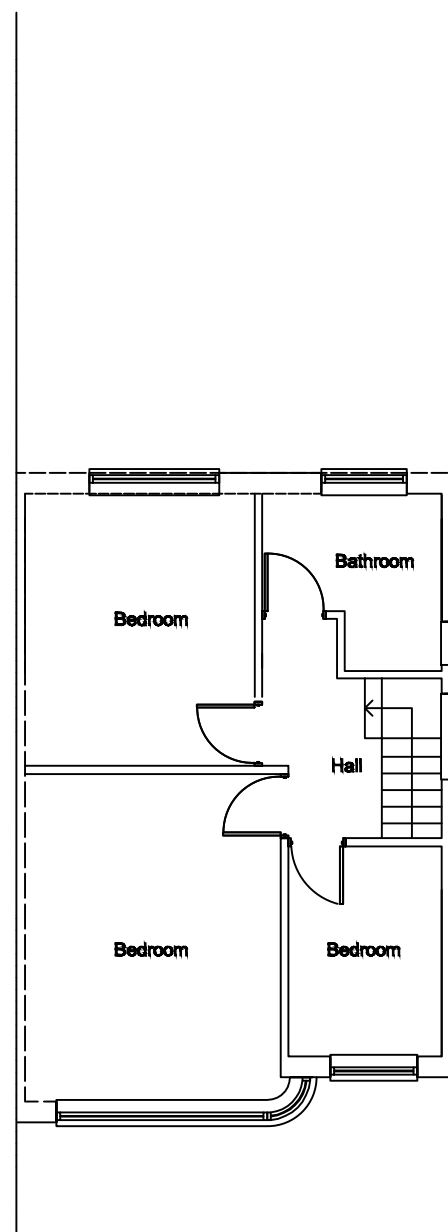

Existing 1st Floor Plan

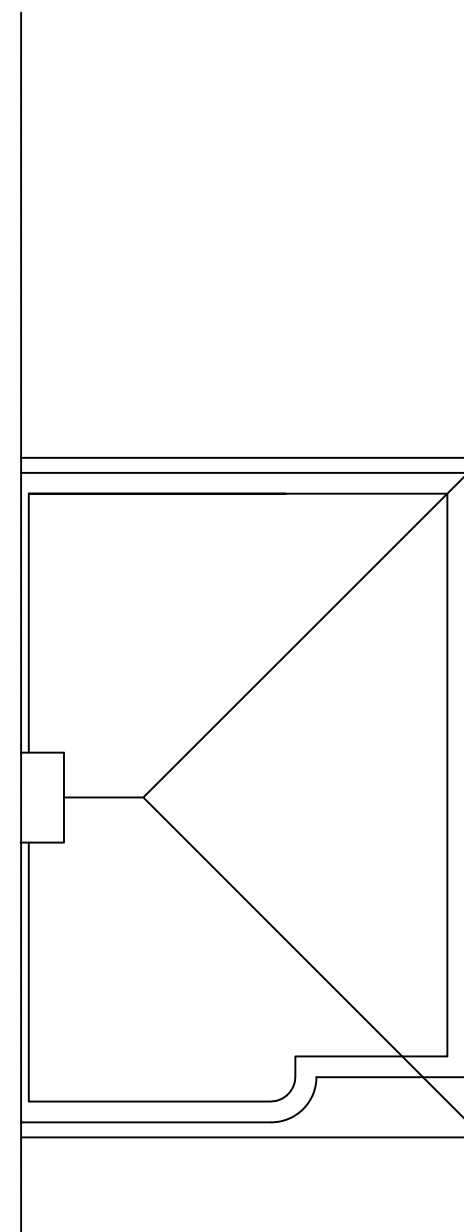

Existing Loft Floor Plan



Scale 1:100

© SA DESIGN AND MANAGEMENT moshamaun@hotmail.co.uk Tel: 078598 77288				
Client Mr Jagdeep Singh Khaneja		Site 8 Chatsworth Road, Hayes, UB4 9ES		
Project Single Storey 3m Rear /Side Extension & Loft With Dormer		Title EXISTING PLANS		
Scale 1:100 @ A3	Date 27/05/2023	Drawn by MS	Drg. No 8CR/EPLNS	Revision A