



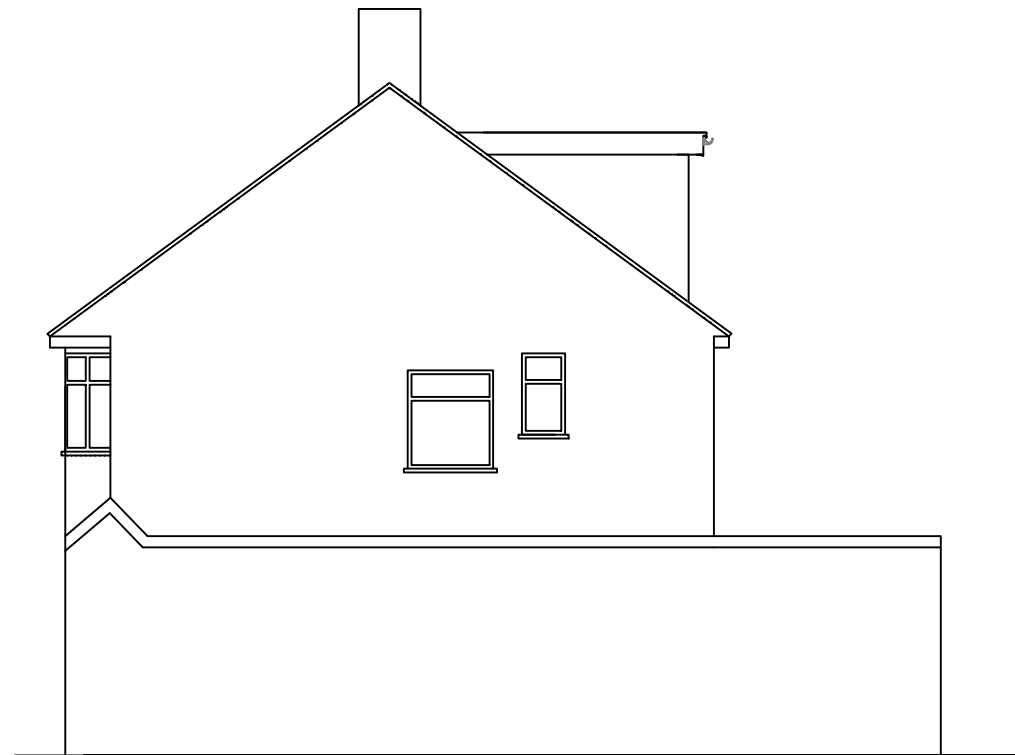

Proposed Side Elevation(From No.6 Chatsworth Rd)

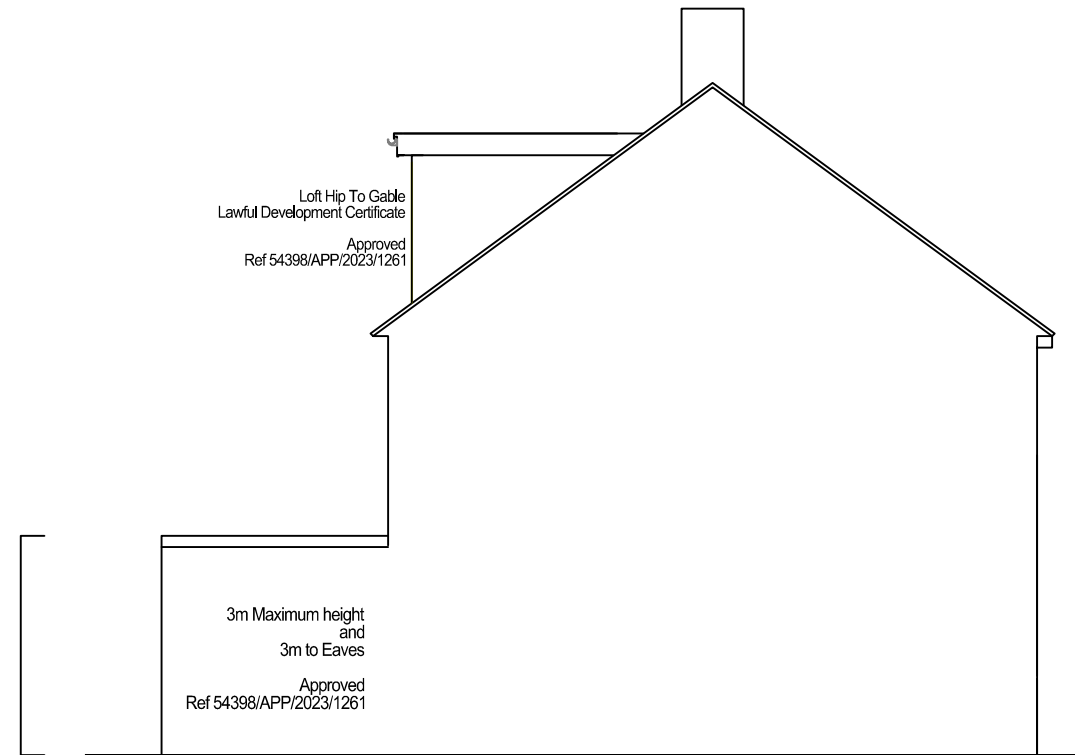

Proposed Side Elevation(From No.10 Chatsworth Rd)



Proposed Front Elevation



Proposed Rear Elevation

All materials used will be of similar to existing
Rooflights will not protrude more than 150mm

0 .5m 1m 2m 3m 4m 5m 6m
Scale 1:100

© SA DESIGN AND MANAGEMENT moshamaun@hotmail.co.uk Tel: 078598 77288				
Client Mr Jagdeep Singh Khaneja		Site 8 Chatsworth Road, Hayes, UB4 9ES		
Project Single Storey 3m Rear/Side Extension & Loft With Dormer		Title PROPOSED ELEVATIONS		
Scale 1:100 @ A3	Date 27/05/2023	Drawn by MS	Drg. No 8CR/PELNS	Revision A