




NEW 3m Extension
3m Maximum height
and
3m to Eaves
Approved
Ref 54398/APP/2023/1261

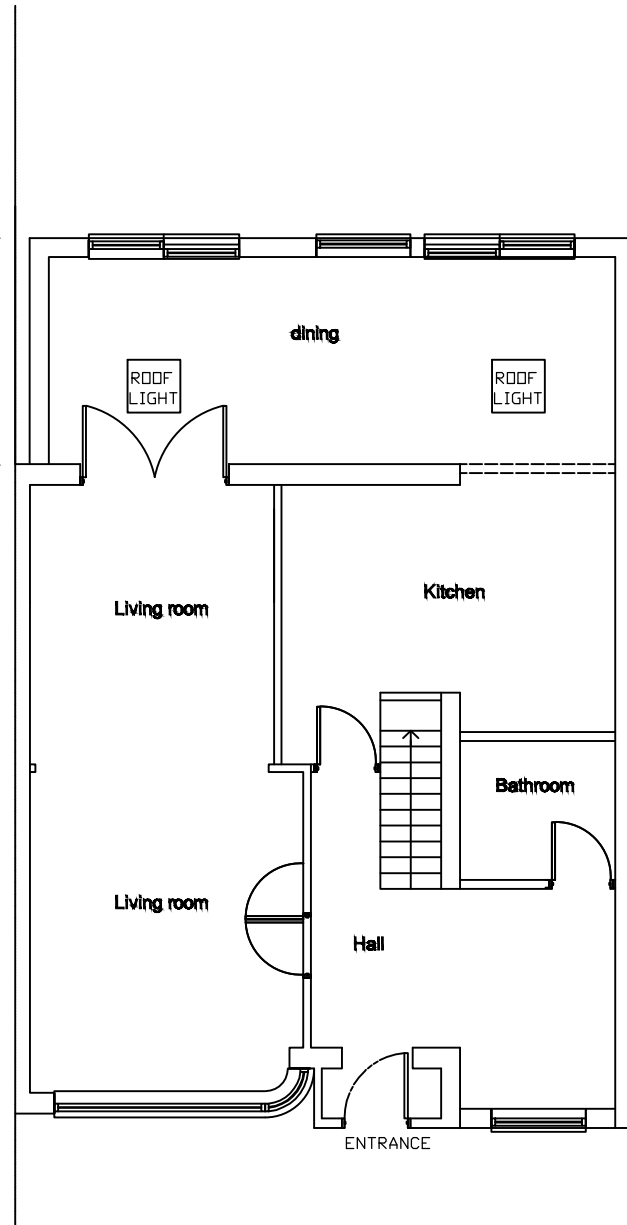


Proposed Ground Floor Plan

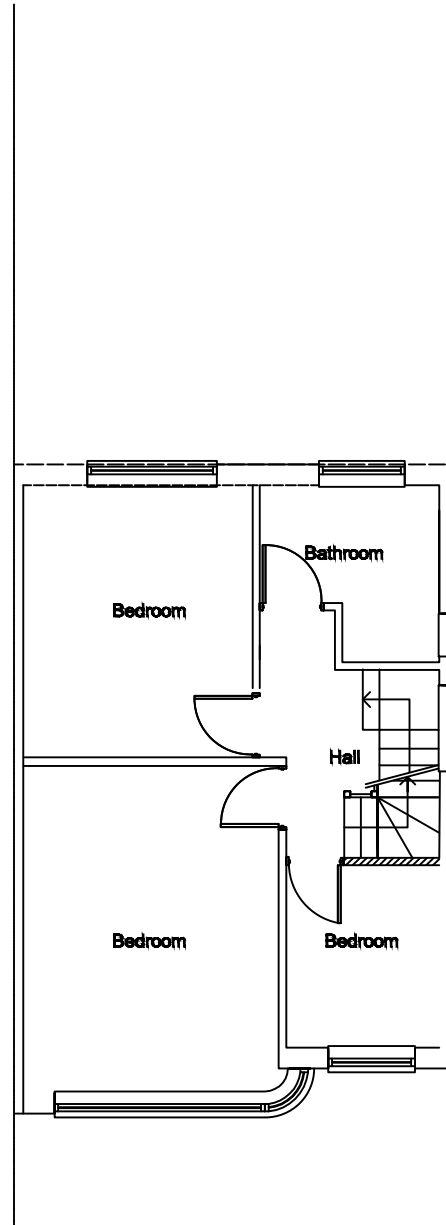

Proposed 1st Floor Plan

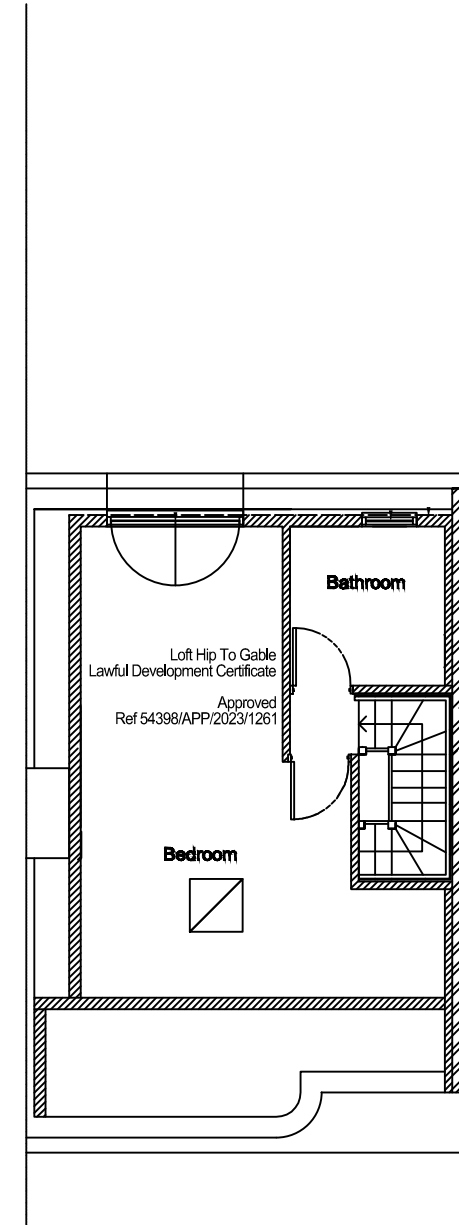

Proposed Loft Floor Plan

 

Scale 1:100

All materials used will be of
similar to existing
Rooflights will not protrude more
than 150mm

© SA DESIGN AND MANAGEMENT moshamaun@hotmail.co.uk Tel: 078598 77288				
Client	Mr Jagdeep Singh Khaneja	Site	8 Chatsworth Road, Hayes, UB4 9ES	
Project	Single Storey 3m Rear/Side Extension & Loft With Dormer		Title PROPOSED PLANS	
Scale	1:100 @ A3	Date	27/05/2023	Drawn by MS
			Drg. No 8CR/PPLNS	Revision A