

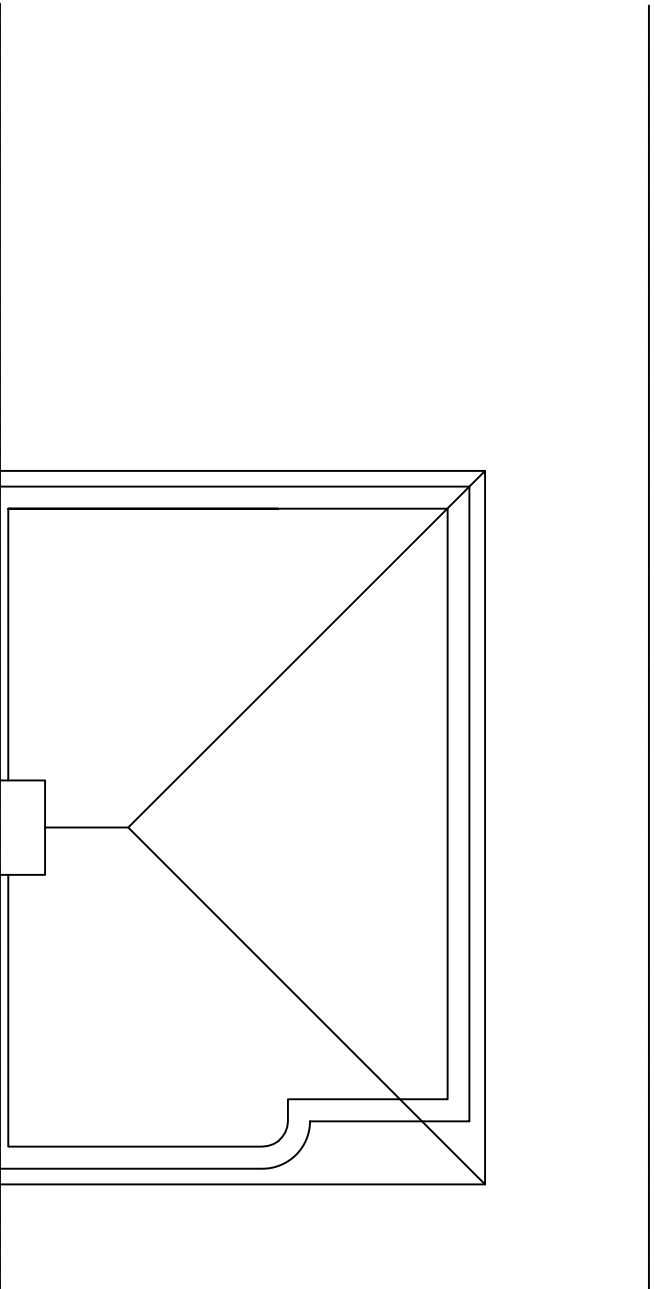
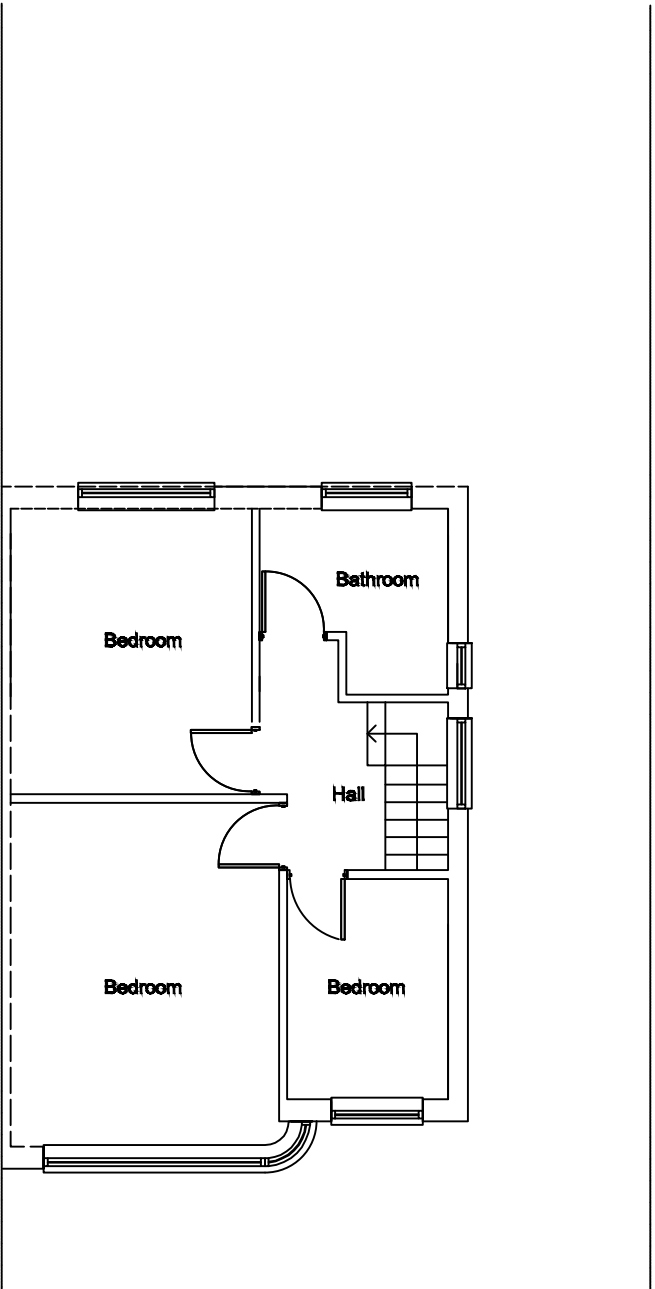


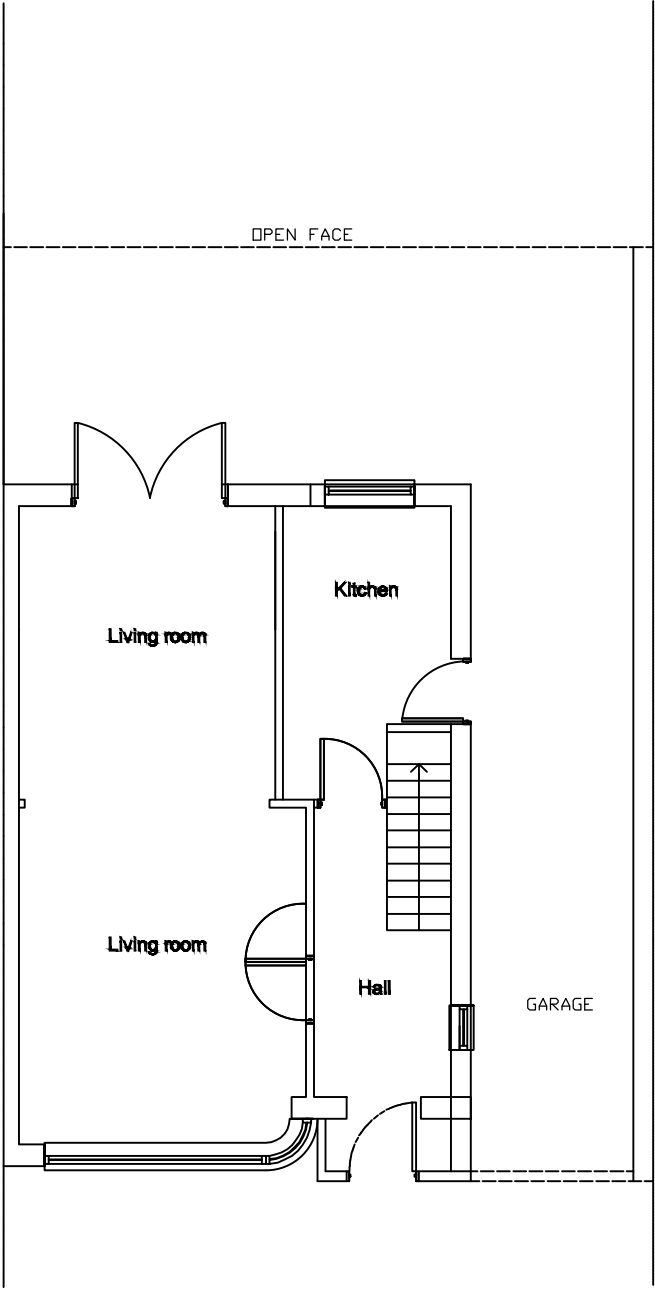

Existing Ground Floor Plan

Existing 1st Floor Plan

Existing Loft Floor Plan

 

© SA DESIGN AND MANAGEMENT moshamaun@hotmail.co.uk Tel: 078598 77288				
Client Mr Jagdeep Singh Khaneja		Site 8 Chatsworth Road, Hayes, UB4 9ES		
Project Single Storey 3m Rear Extension & Loft With Dormer		Title EXISTING PLANS		
Scale 1:100 @ A3	Date 02/02/2023	Drawn by MS	Dwg. No 8CR/EPLNS	Revision A