




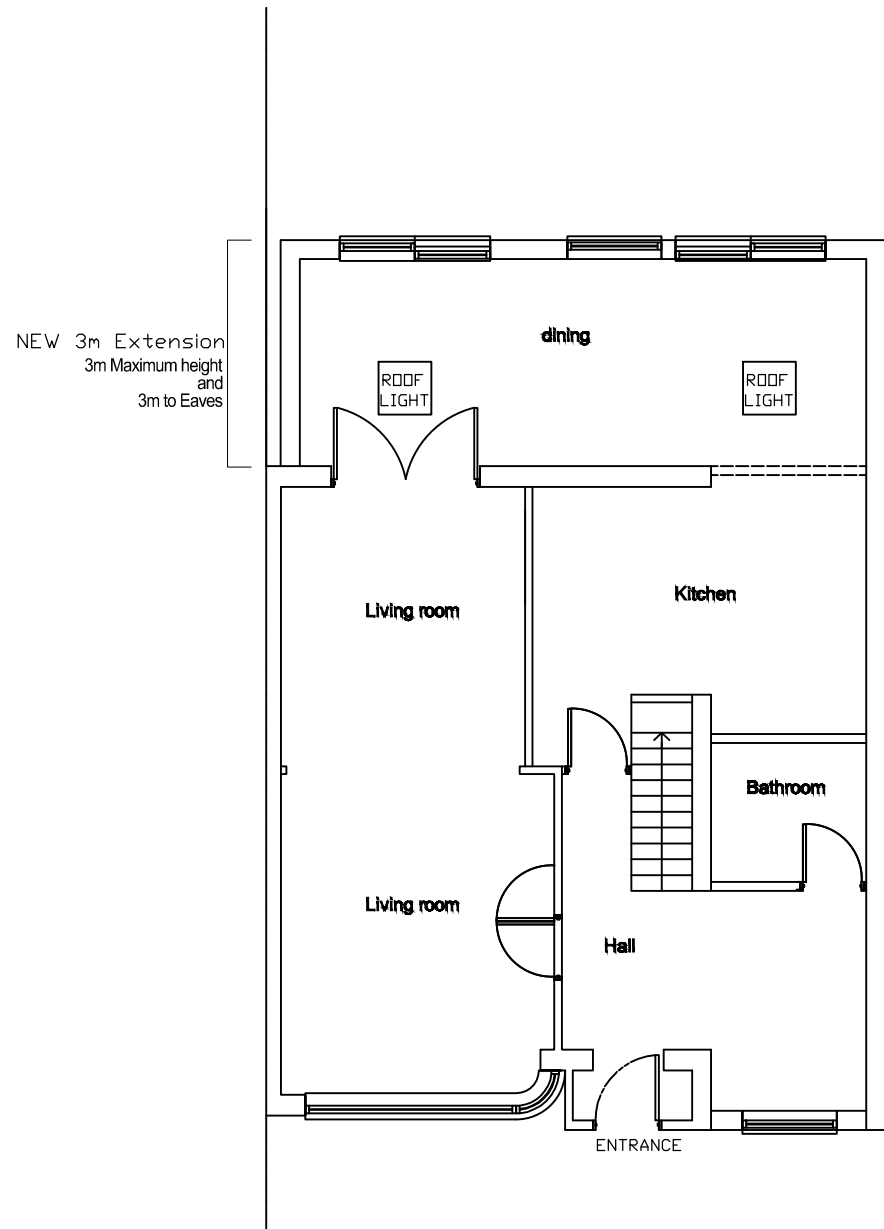


Proposed Ground Floor Plan

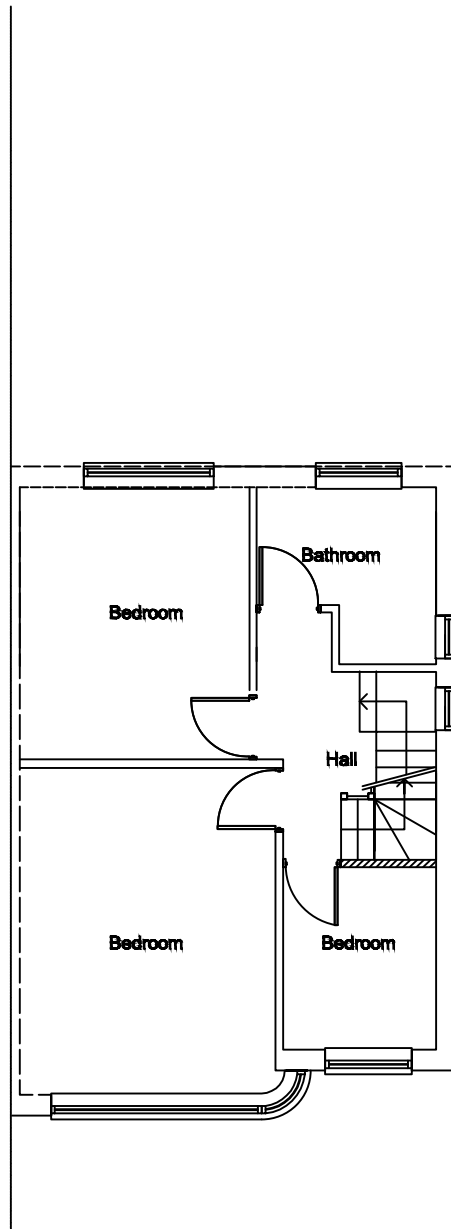

Proposed 1st Floor Plan

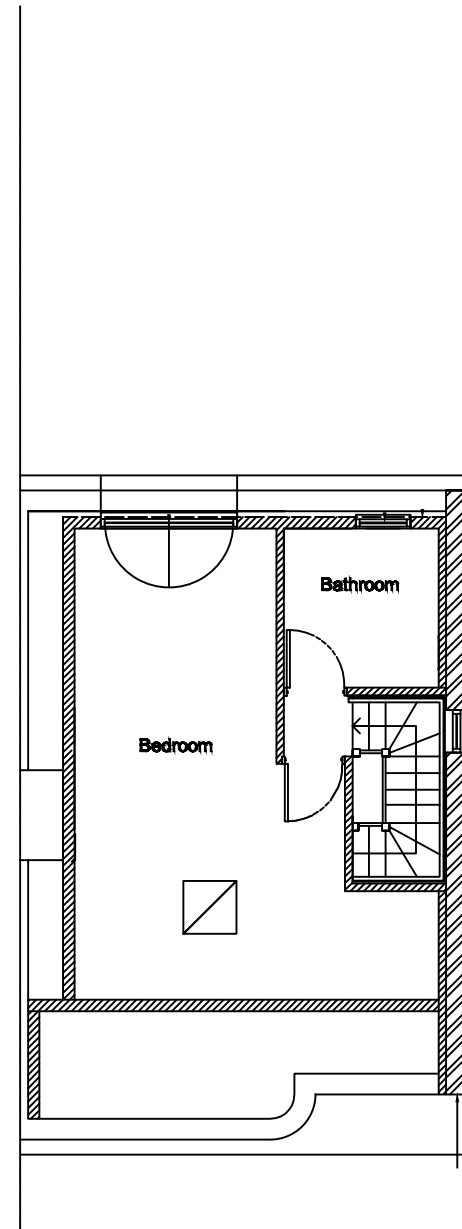

Proposed Loft Floor Plan

 

Scale 1:100

© SA DESIGN AND MANAGEMENT moshamaun@hotmail.co.uk Tel: 078598 77288				
Client	Mr Jagdeep Singh Khaneja	Site	8 Chatsworth Road, Hayes, UB4 9ES	
Project	Single Storey 3m Rear Extension & Loft With Dormer	Title	PROPOSED PLANS	
Scale	1:100 @ A3	Date	02/02/2023	Drawn by MS Drg. No 8CR/PPLNS Revision A