


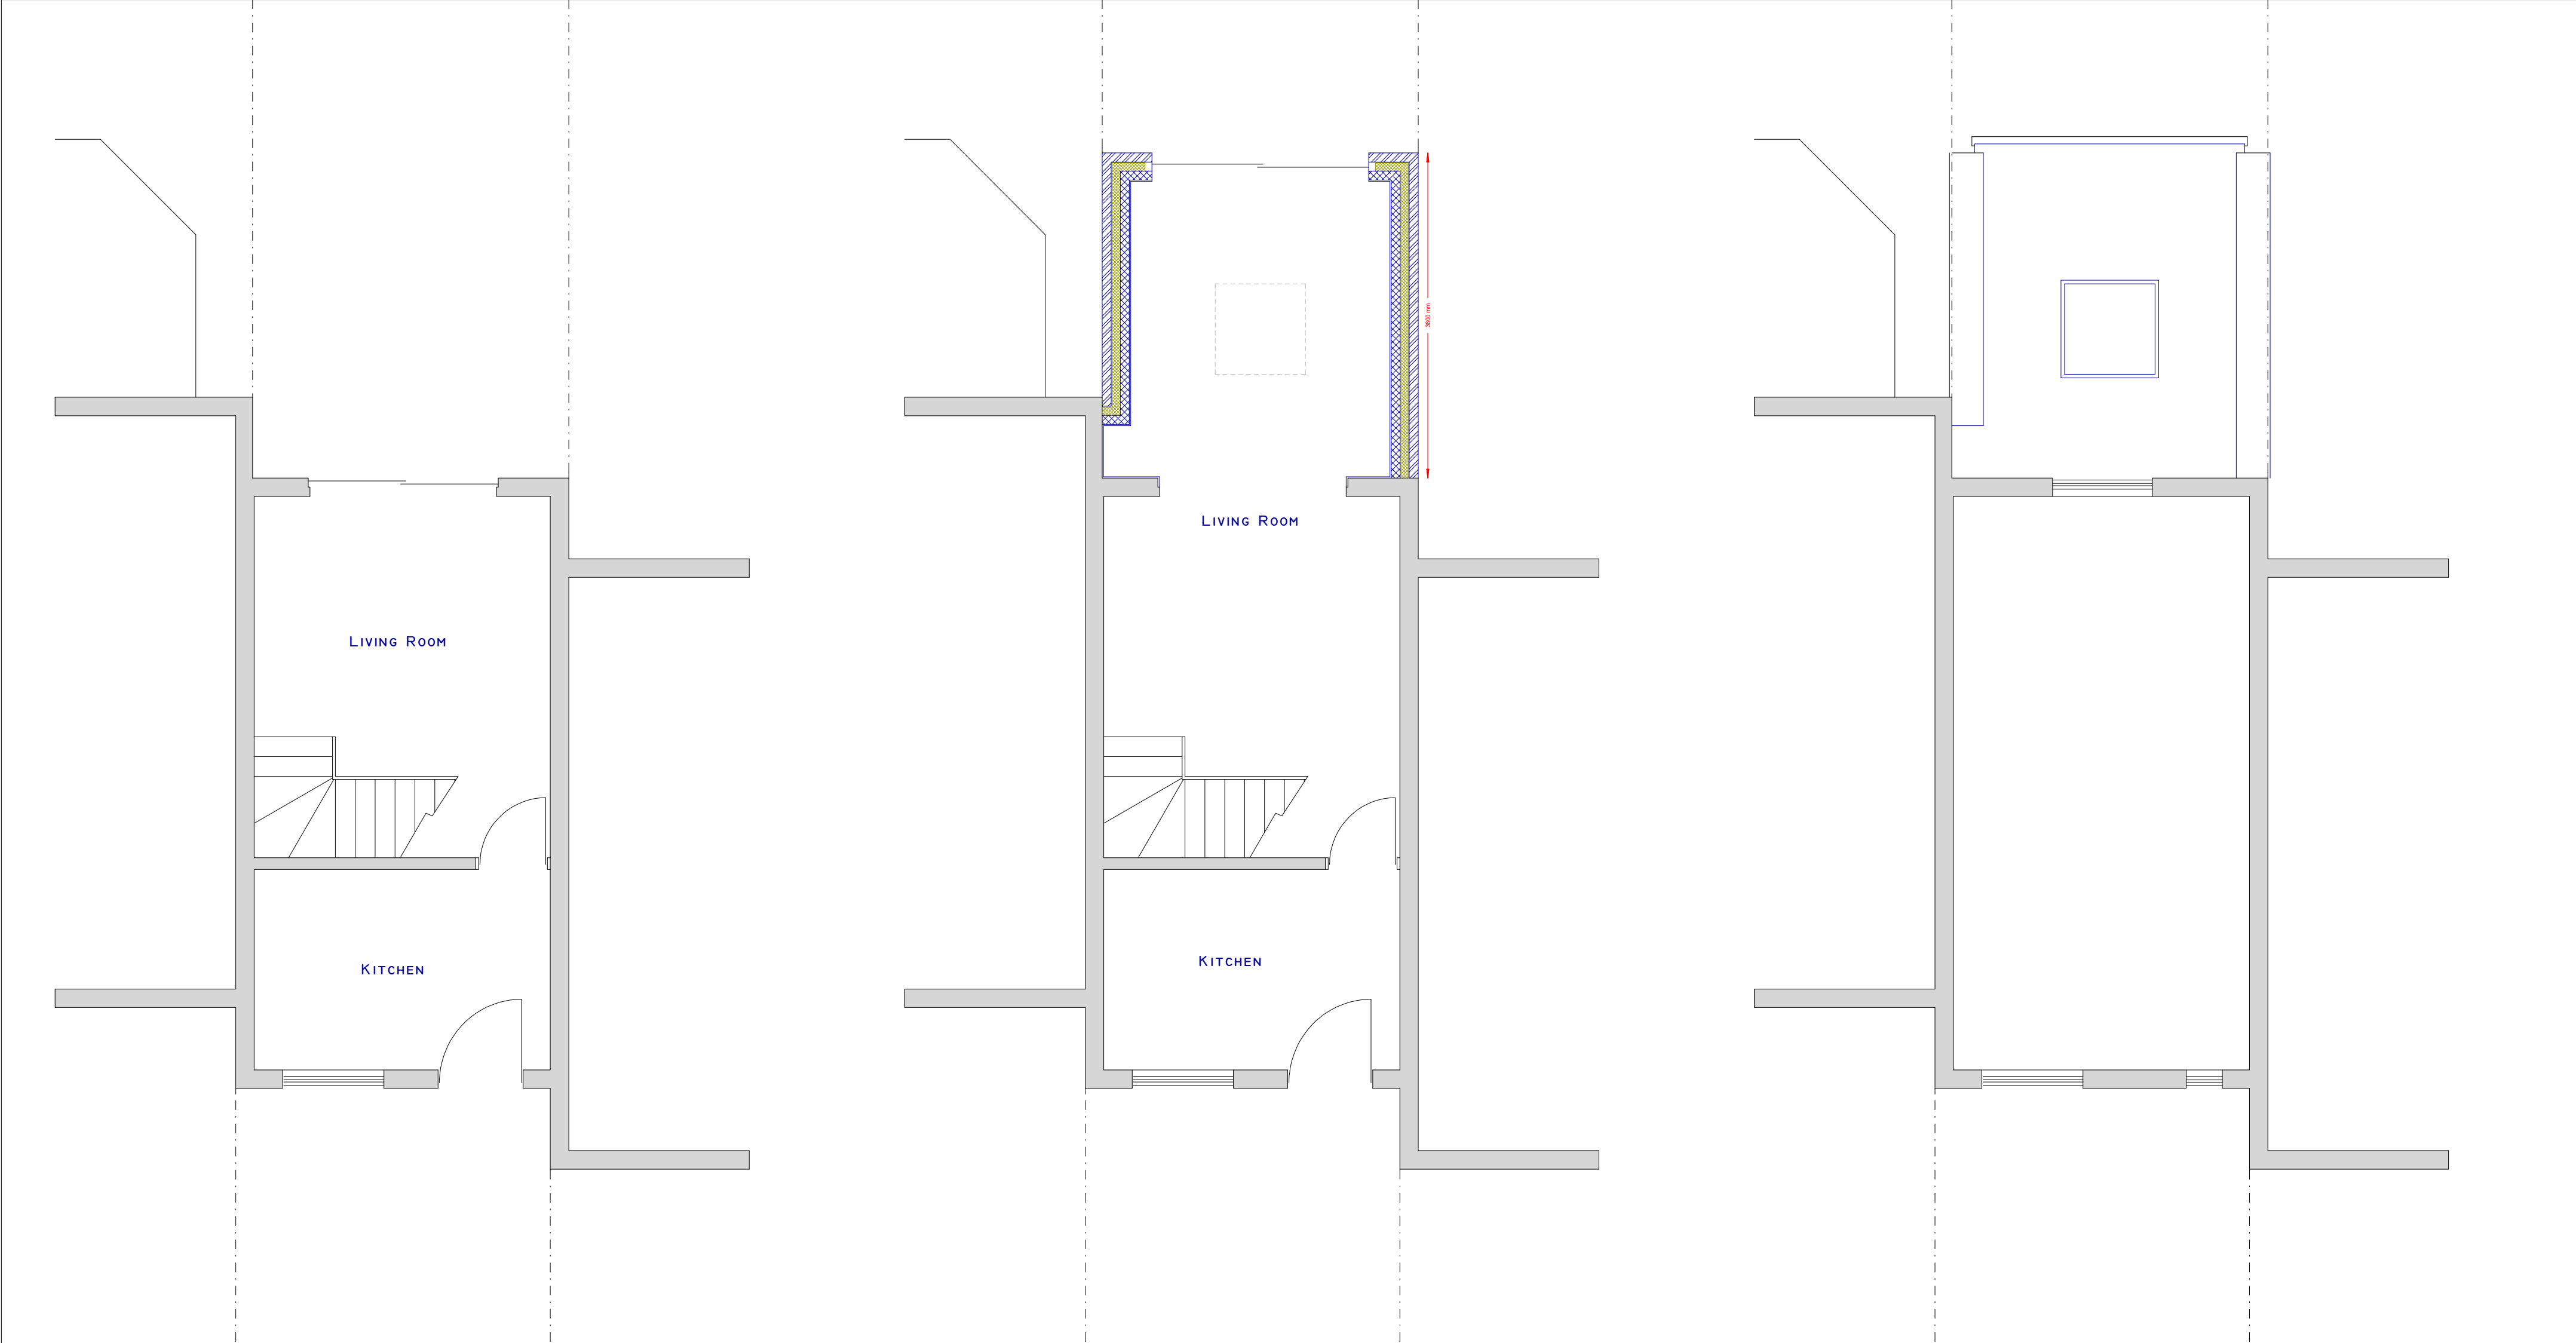

EXISTING GROUND FLOOR PLAN

PROPOSED GROUND FLOOR PLAN

PROPOSED ROOF PLAN

37 CLIVESDALE DRIVE
HAYES



PLAN	Plans
PROJECT	Single storey rear extension
General Notes: 1. All dimensions to be checked on site prior to construction any discrepancies should be reported to the Highford Design. 2. All drawings are subject to site conditions, measurements and site survey data only. 3. All drawings are subject to site conditions, measurements and site survey data only. 4. This is a conceptual drawing, scale of drawings can vary on printing (check on site for setting-out). Copyright: Highford Design 2014 This drawing should not be used to calculate areas for the purpose of valuations. All dimensions to be checked on site by contractor and each dimension to be their responsibility. Do not scale drawing.	

DWG No
01
Rev: -

Date: May 2024
Project: 37 Clivesdale Drive, Hayes
Scale 1:50 @ A2
Checked: AW
Drawing Title: Single storey rear extensions
Job No: 441

HIGHFORDDESIGN
27 BELLAMY CLOSE, ICKENHAM, MIDDLESEX, UB10 8SU
email: info@highforddesign.co.uk - web: www.highforddesign.co.uk
telephone: 01895 622575 - mobile: 07557 390205