



FRONT ELEVATION




SIDE ELEVATION

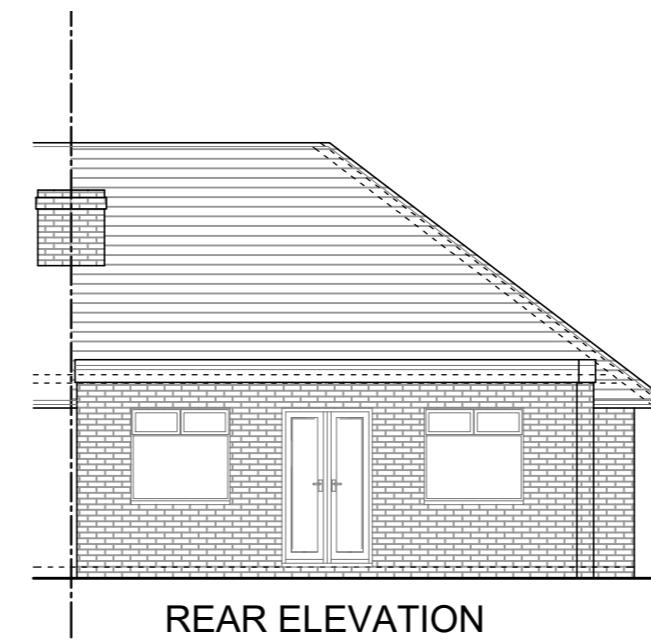


REAR ELEVATION

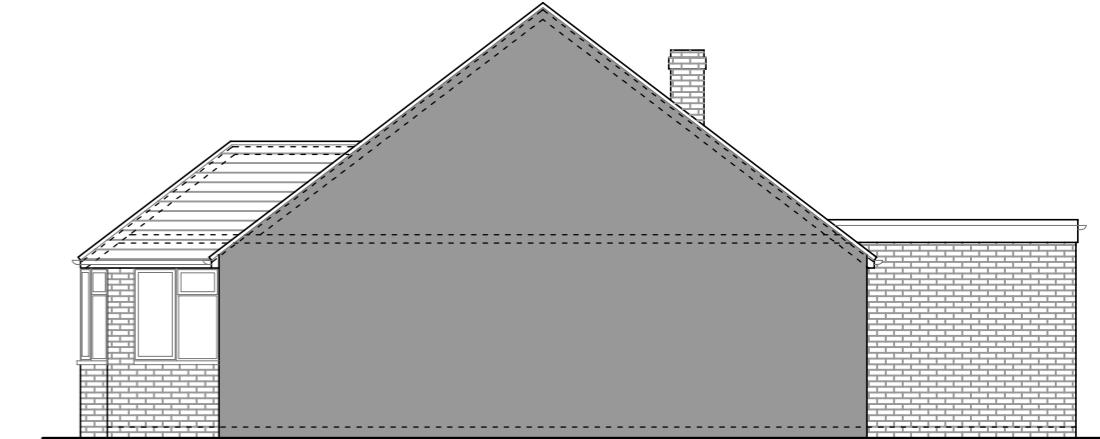

ADJOINING SIDE ELEVATION

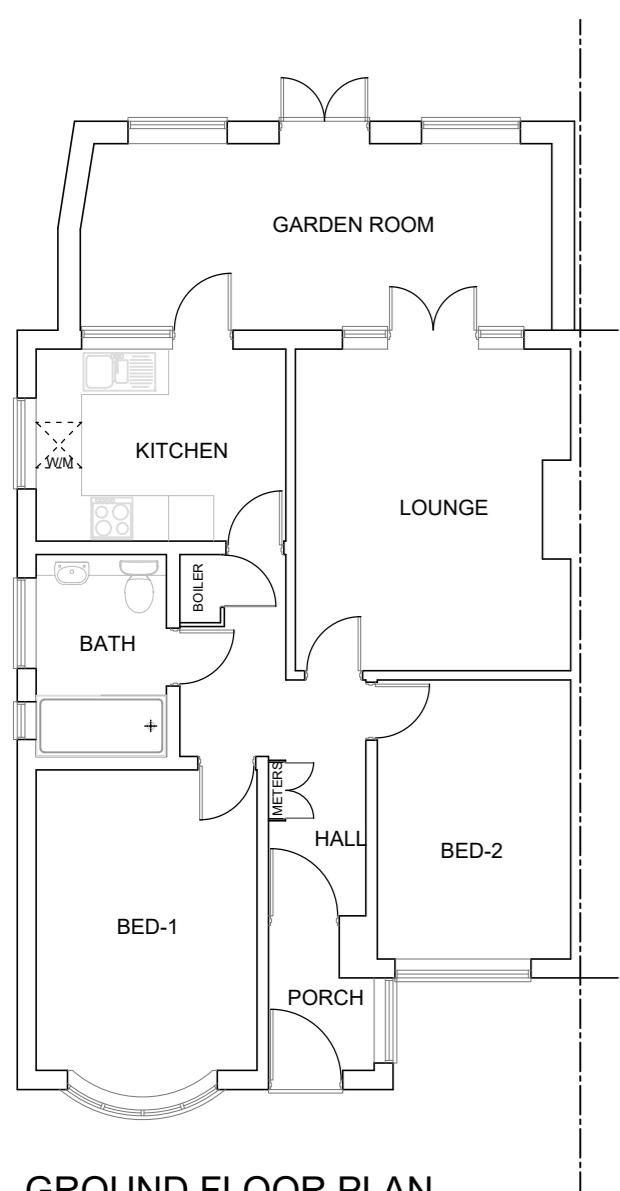

GROUND FLOOR PLAN

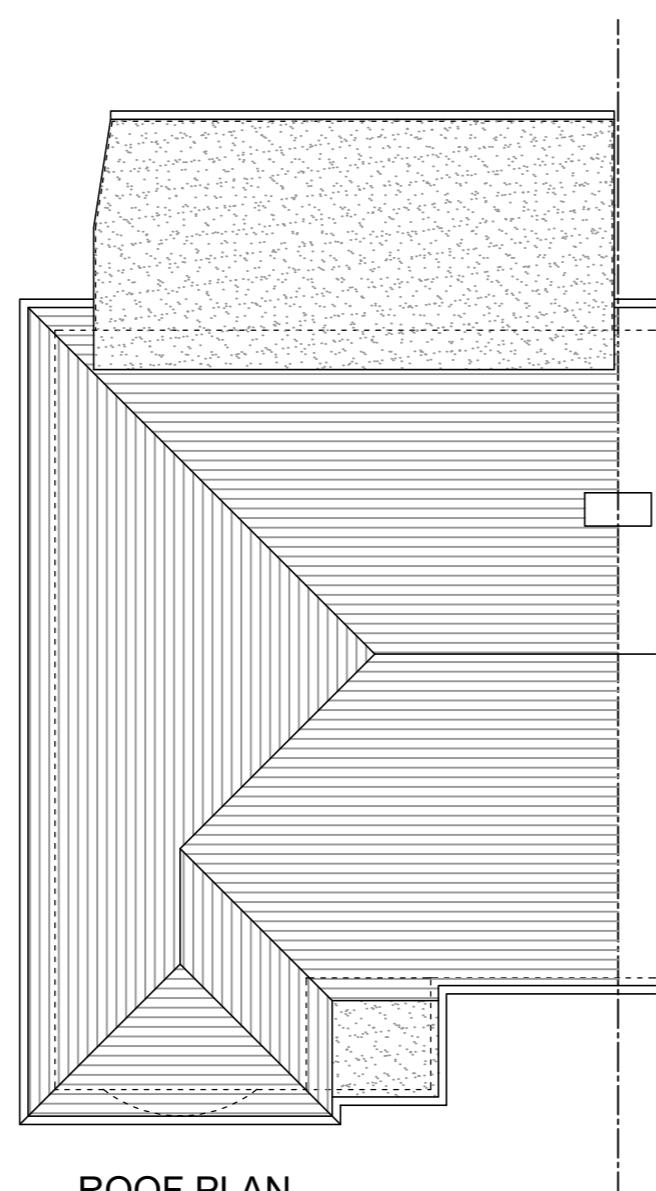

ROOF PLAN

10M
9
8
7
6
5
4
3
2
1
0

THIS DRAWING PRINTED ON A2 SIZE PAPER

Project:

12 Westacott, Hayes,
Greater London

Drawing Title:

PLANS AND ELEVATIONS
AS EXISTING

Drawn By:

ALI

Scale: 1:100

Date: March 2022

Drg Status:

EXISTING

Checked:

Drawing No:

E01

Revision:

0 1 2 3 4 5 6 7 8 9 10M