






FRONT ELEVATION

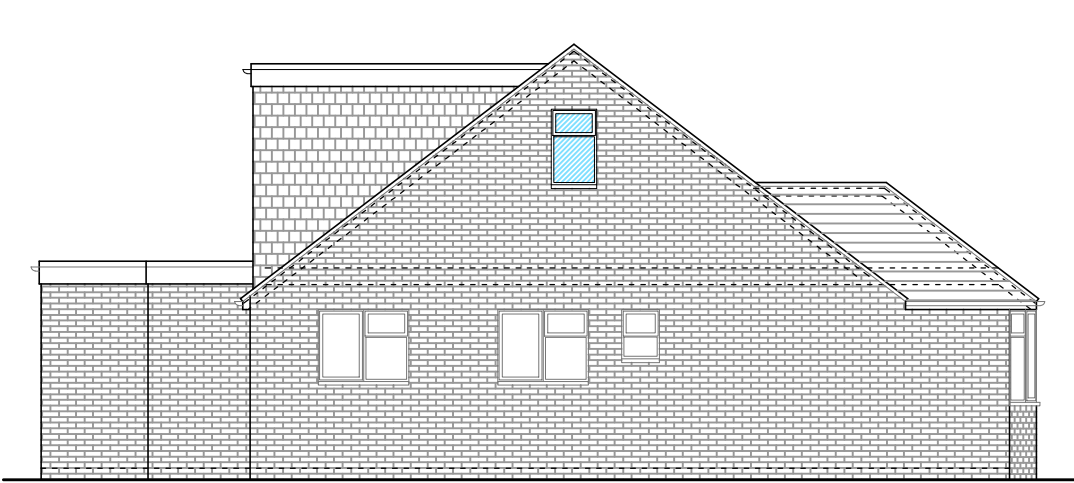


SIDE ELEVATION

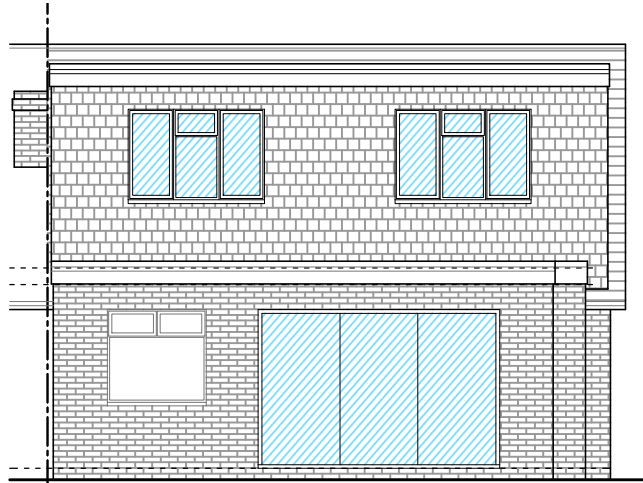

REAR ELEVATION

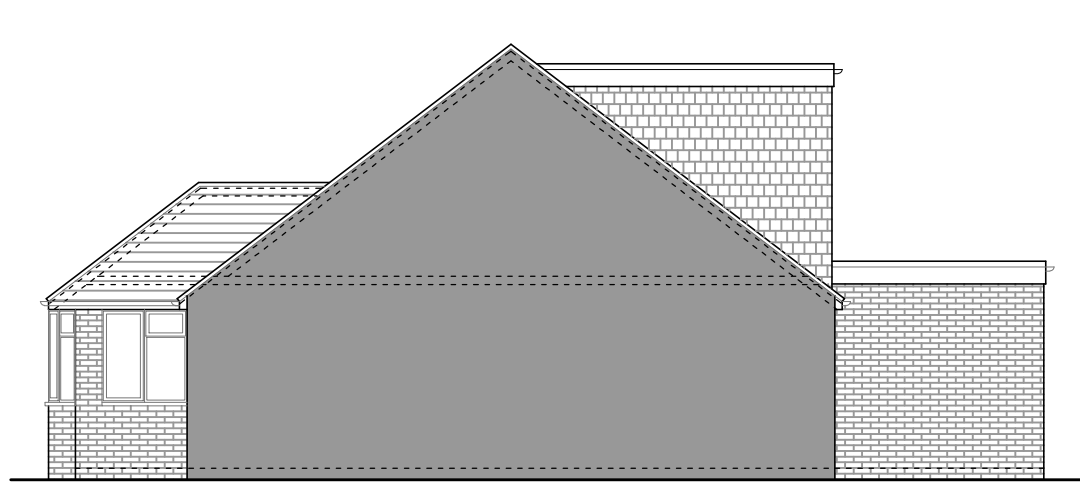


ADJOINING SIDE ELEVATION

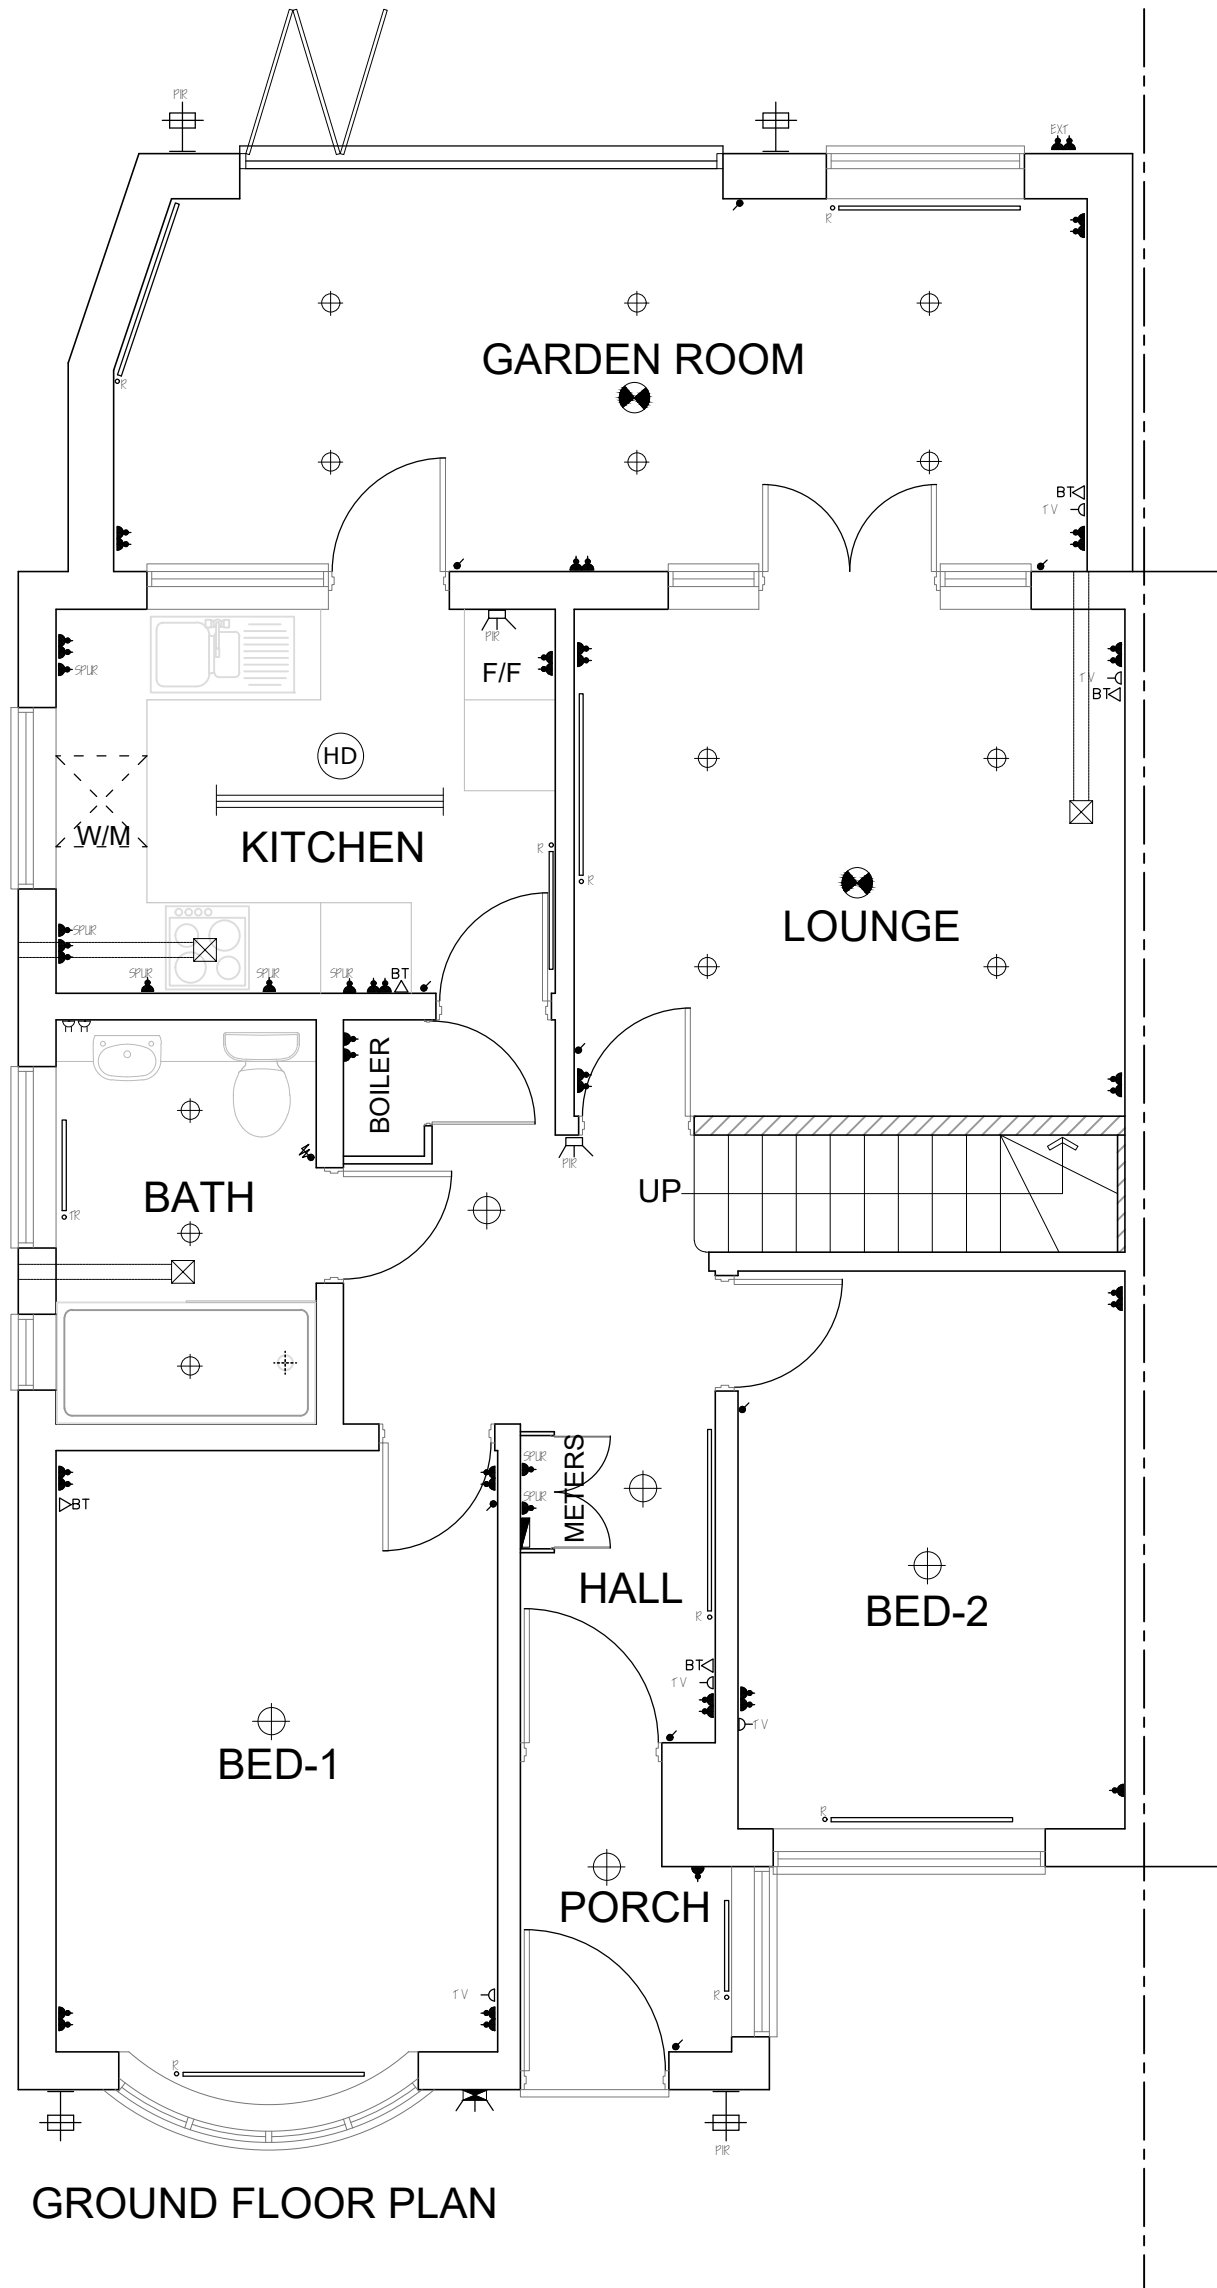


GROUND FLOOR PLAN

| ELECTRICAL KEY |                                   |
|----------------|-----------------------------------|
|                | pendant light fitting             |
|                | low voltage gimble light fittings |
|                | wall lights                       |
|                | passive infra red lantern light   |
|                | convector radiator                |
|                | towell rail                       |
|                | mechanical extract vent           |
|                | switched spur                     |
|                | shaver socket                     |
|                | telephone access point            |
|                | florescent light fitting          |
|                | light switch                      |
|                | pull cord light switch            |
|                | 13 amp dsso                       |
|                | high level 13 amp dsso            |
|                | 13 amp sso                        |
|                | television aerial socket          |
|                | fuse board                        |
|                | alarm bell                        |
|                | PIR sensor                        |

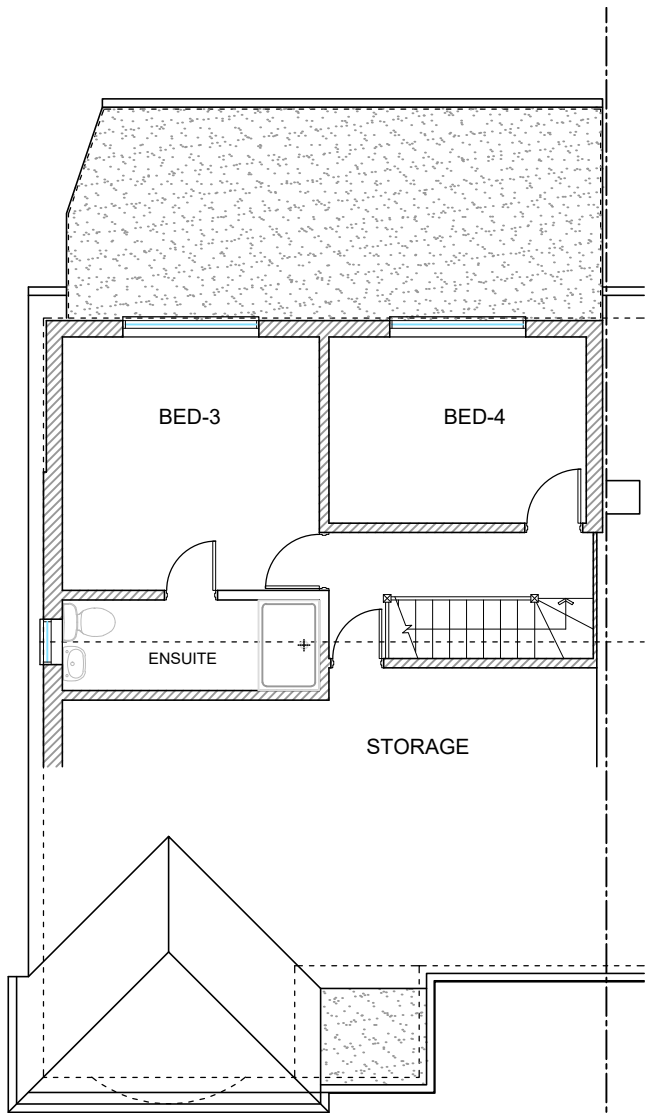

ROOF PLAN

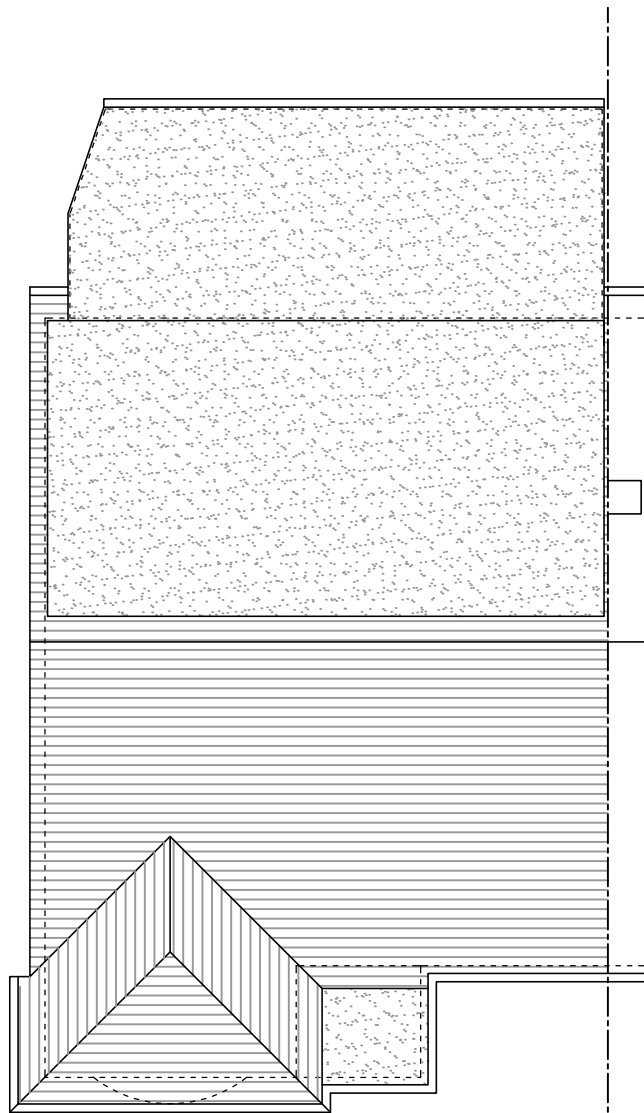

ROOF PLAN

THIS DRAWING PRINTED ON A2 SIZE PAPER

Project:  
12 Westacott, Hayes,  
Greater London

Drawing Title:  
PLANS AND ELEVATIONS  
AS EXISTING

Drawn By: ALI Scale: 1:100 Date: March 2022

Dwg Status: EXISTING

Drawing No : P01

Revision: