


FRONT ELEVATION




SIDE ELEVATION


All materials used will be of similar to existing.
Any side facing windows will be obscurely glazed and non-opening (unless the parts of the window which can be opened are more than 1.7 metres above the floor of the room in which the window is installed.)

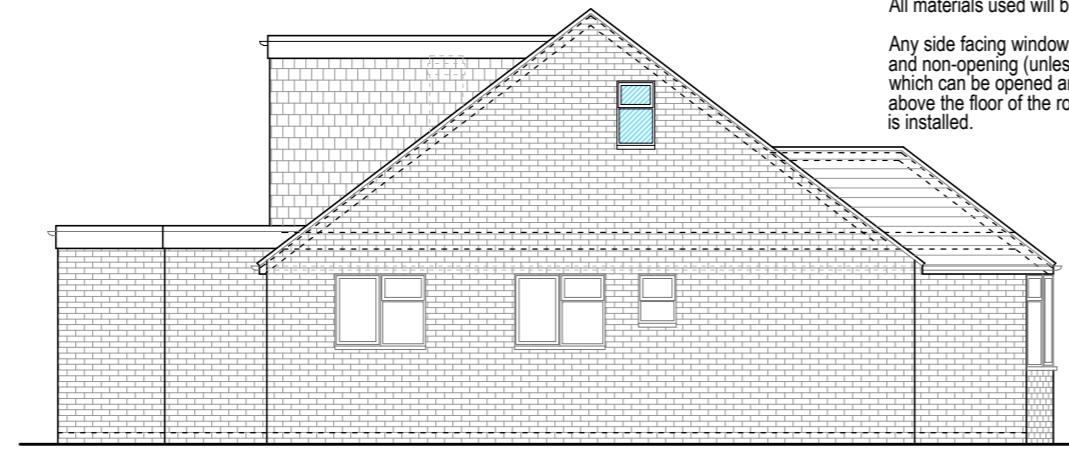


REAR ELEVATION

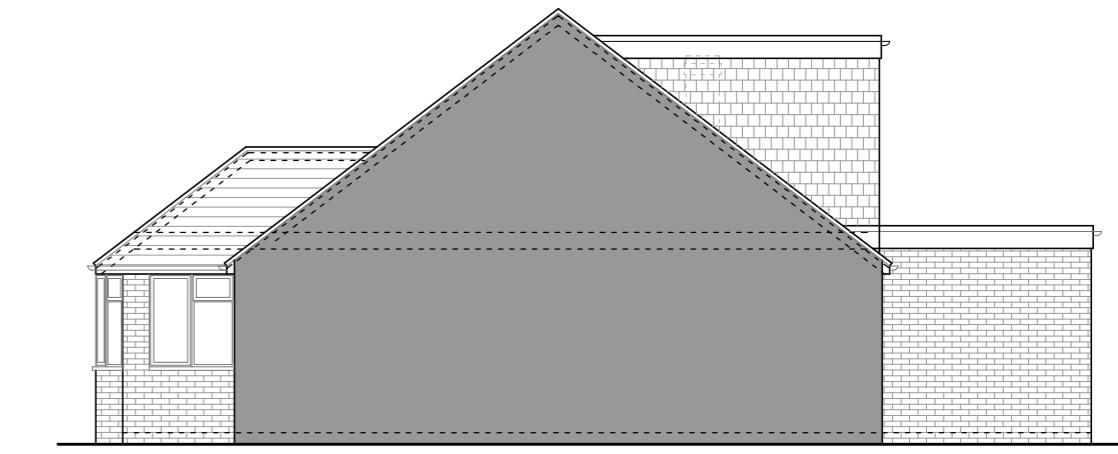


ADJOINING SIDE ELEVATION

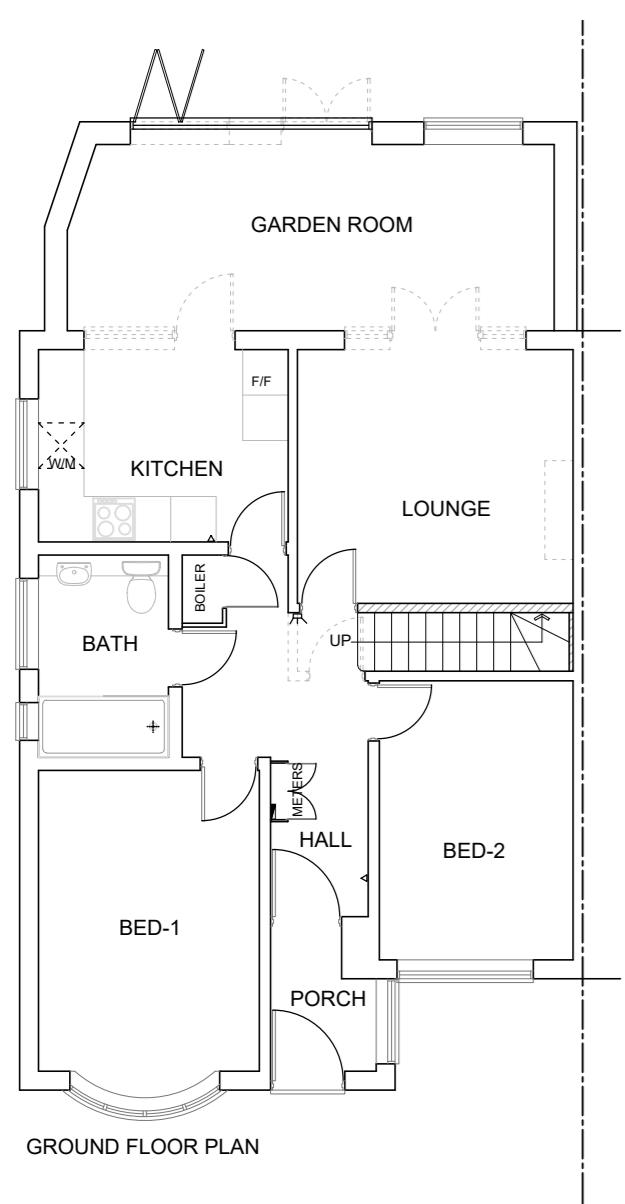

GROUND FLOOR PLAN

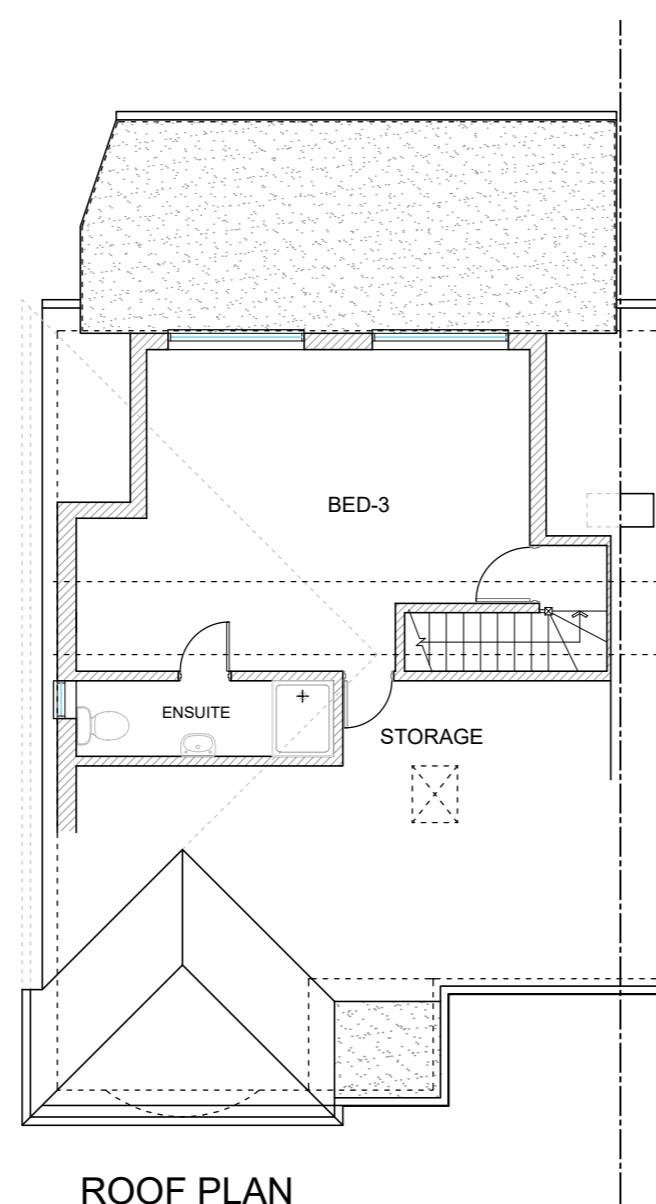

ROOF PLAN

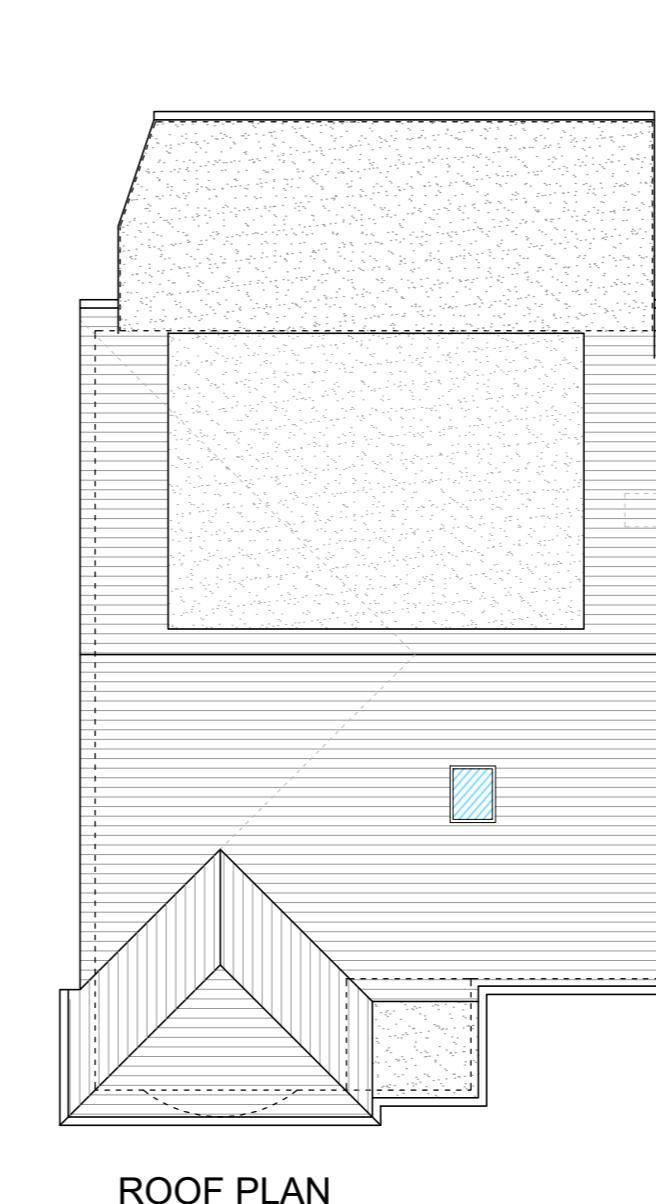

ROOF PLAN

10M
9
8
7
6
5
4
3
2
1
0

THIS DRAWING PRINTED ON A2 SIZE PAPER

Project:

12 Westacott, Hayes,
Greater London

Drawing Title:

PLANS AND ELEVATIONS
AS PROPOSED

Drawn By:

ALI

Scale: 1:100

Date: March 2022

Drg Status:

PLANNING

Checked:

Drawing No.:

P01

Revision: E

0 1 2 3 4 5 6 7 8 9 10M