




FRONT ELEVATION




SIDE ELEVATION


All materials used will be of similar to existing.
Any side facing windows will be obscurely glazed and non-opening (unless the parts of the window which can be opened are more than 1.7 metres above the floor of the room in which the window is installed).

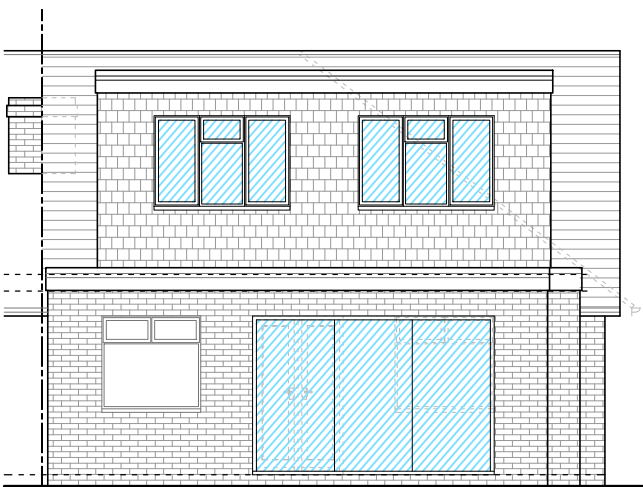


REAR ELEVATION

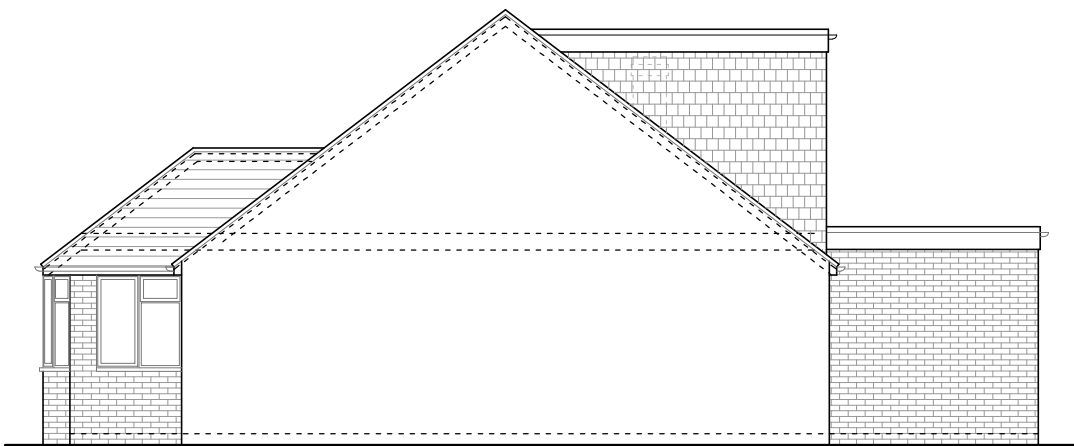


ADJOINING SIDE ELEVATION

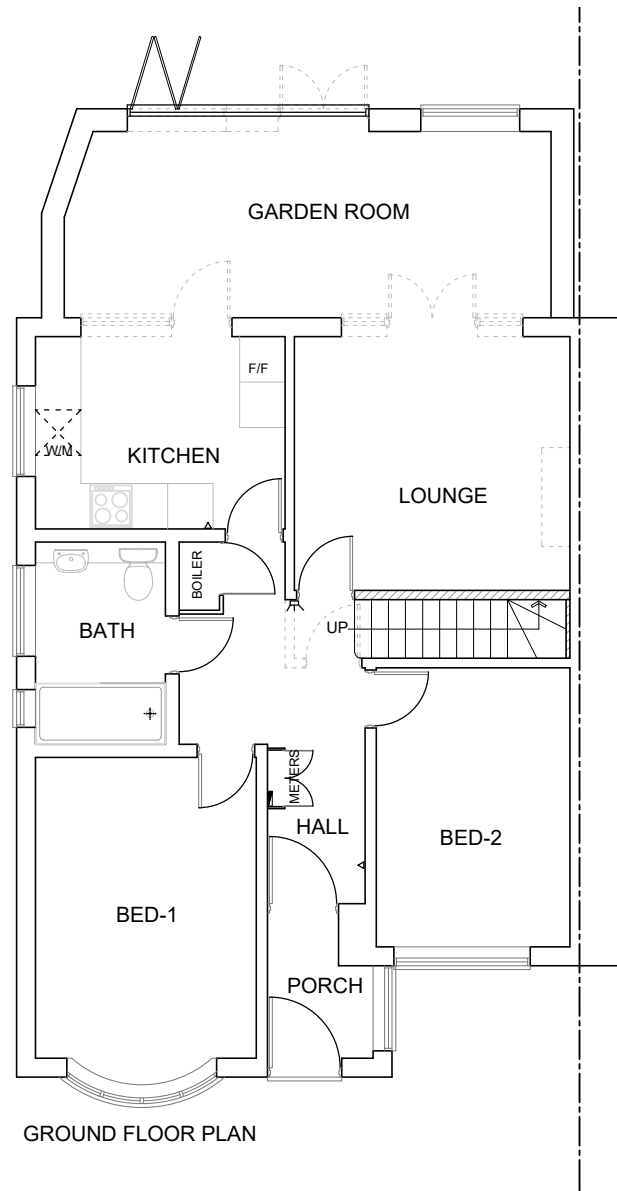


GROUND FLOOR PLAN

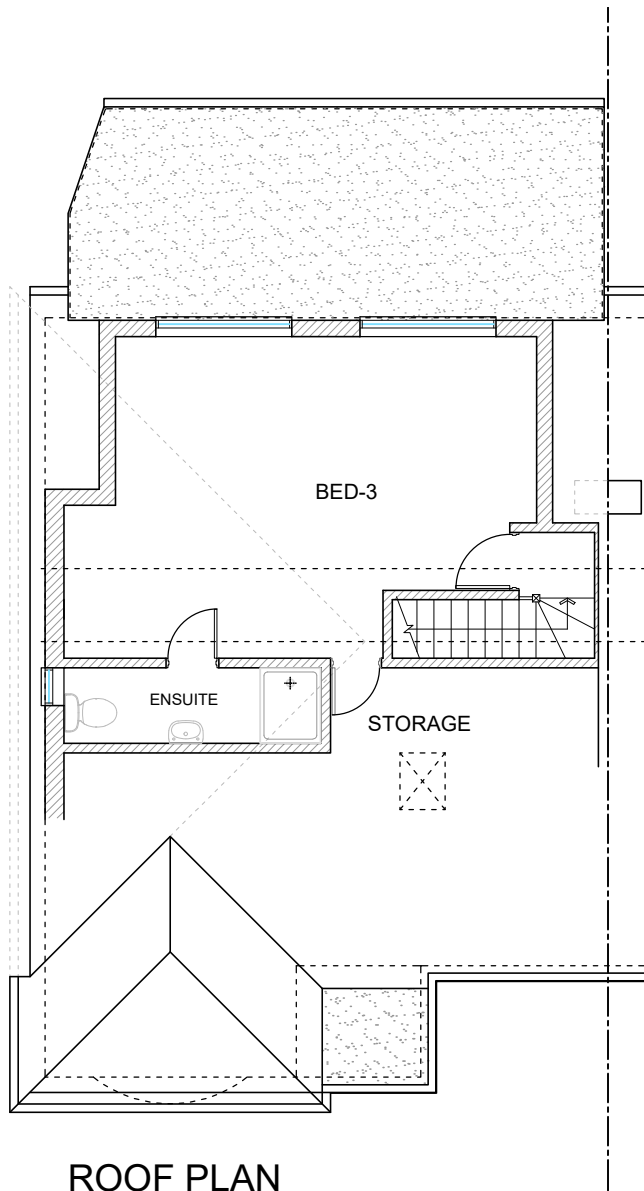

ROOF PLAN

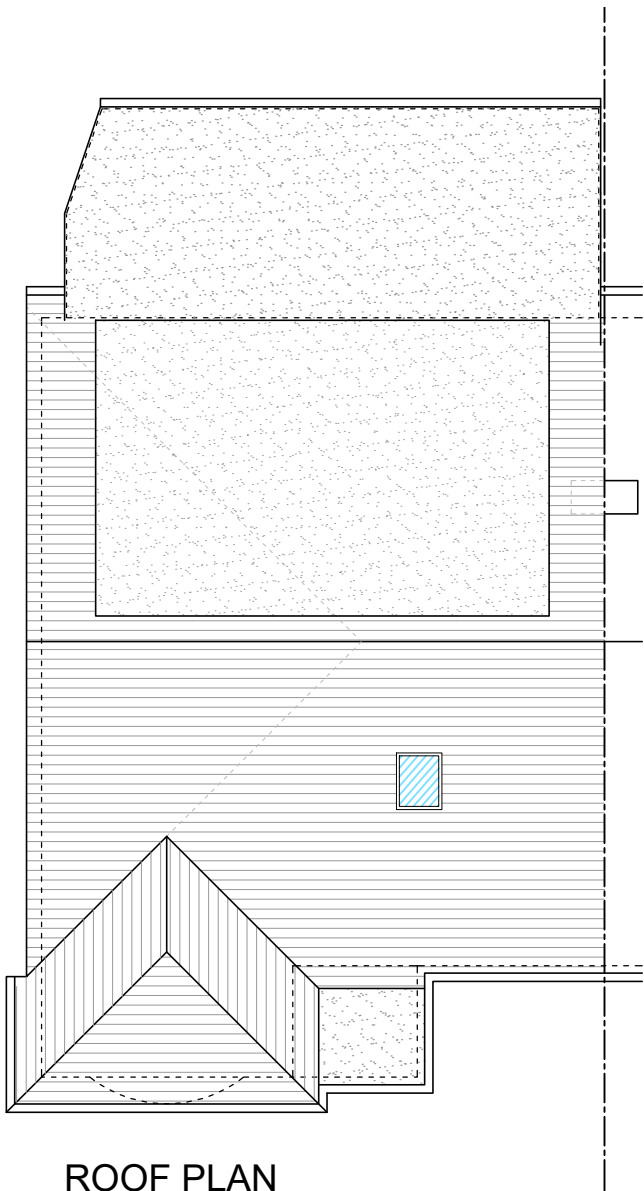

ROOF PLAN

 

THIS DRAWING PRINTED ON A2 SIZE PAPER

Project:			
12 Westacott, Hayes, Greater London			
Drawing Title:			
PLANS AND ELEVATIONS AS PROPOSED			
Drawn By:	ALI	Scale: 1:100	Date: March 2022
Dwg Status:	PLANNING	Checked:	
Drawing No.:	P01	Revision:	D