


# PLANNING DRAWING

---


COPYRIGHT ©

Details of this drawing are the copyright of TPP Services and must not be reproduced or copied without prior written consent. Any errors or omissions are to be reported to the contractor and Architect immediately. All proposed road and junction alterations subject are to highways engineers detailed design. Removal of any existing tree and landscaped areas subject negotiations with Local Authority Planning dept. and other statutory controls. All drawings to be read in conjunction with structural engineers drawings and all related Architects and consultant drawings and other relevant design information. Where doubt arises, seek clarification

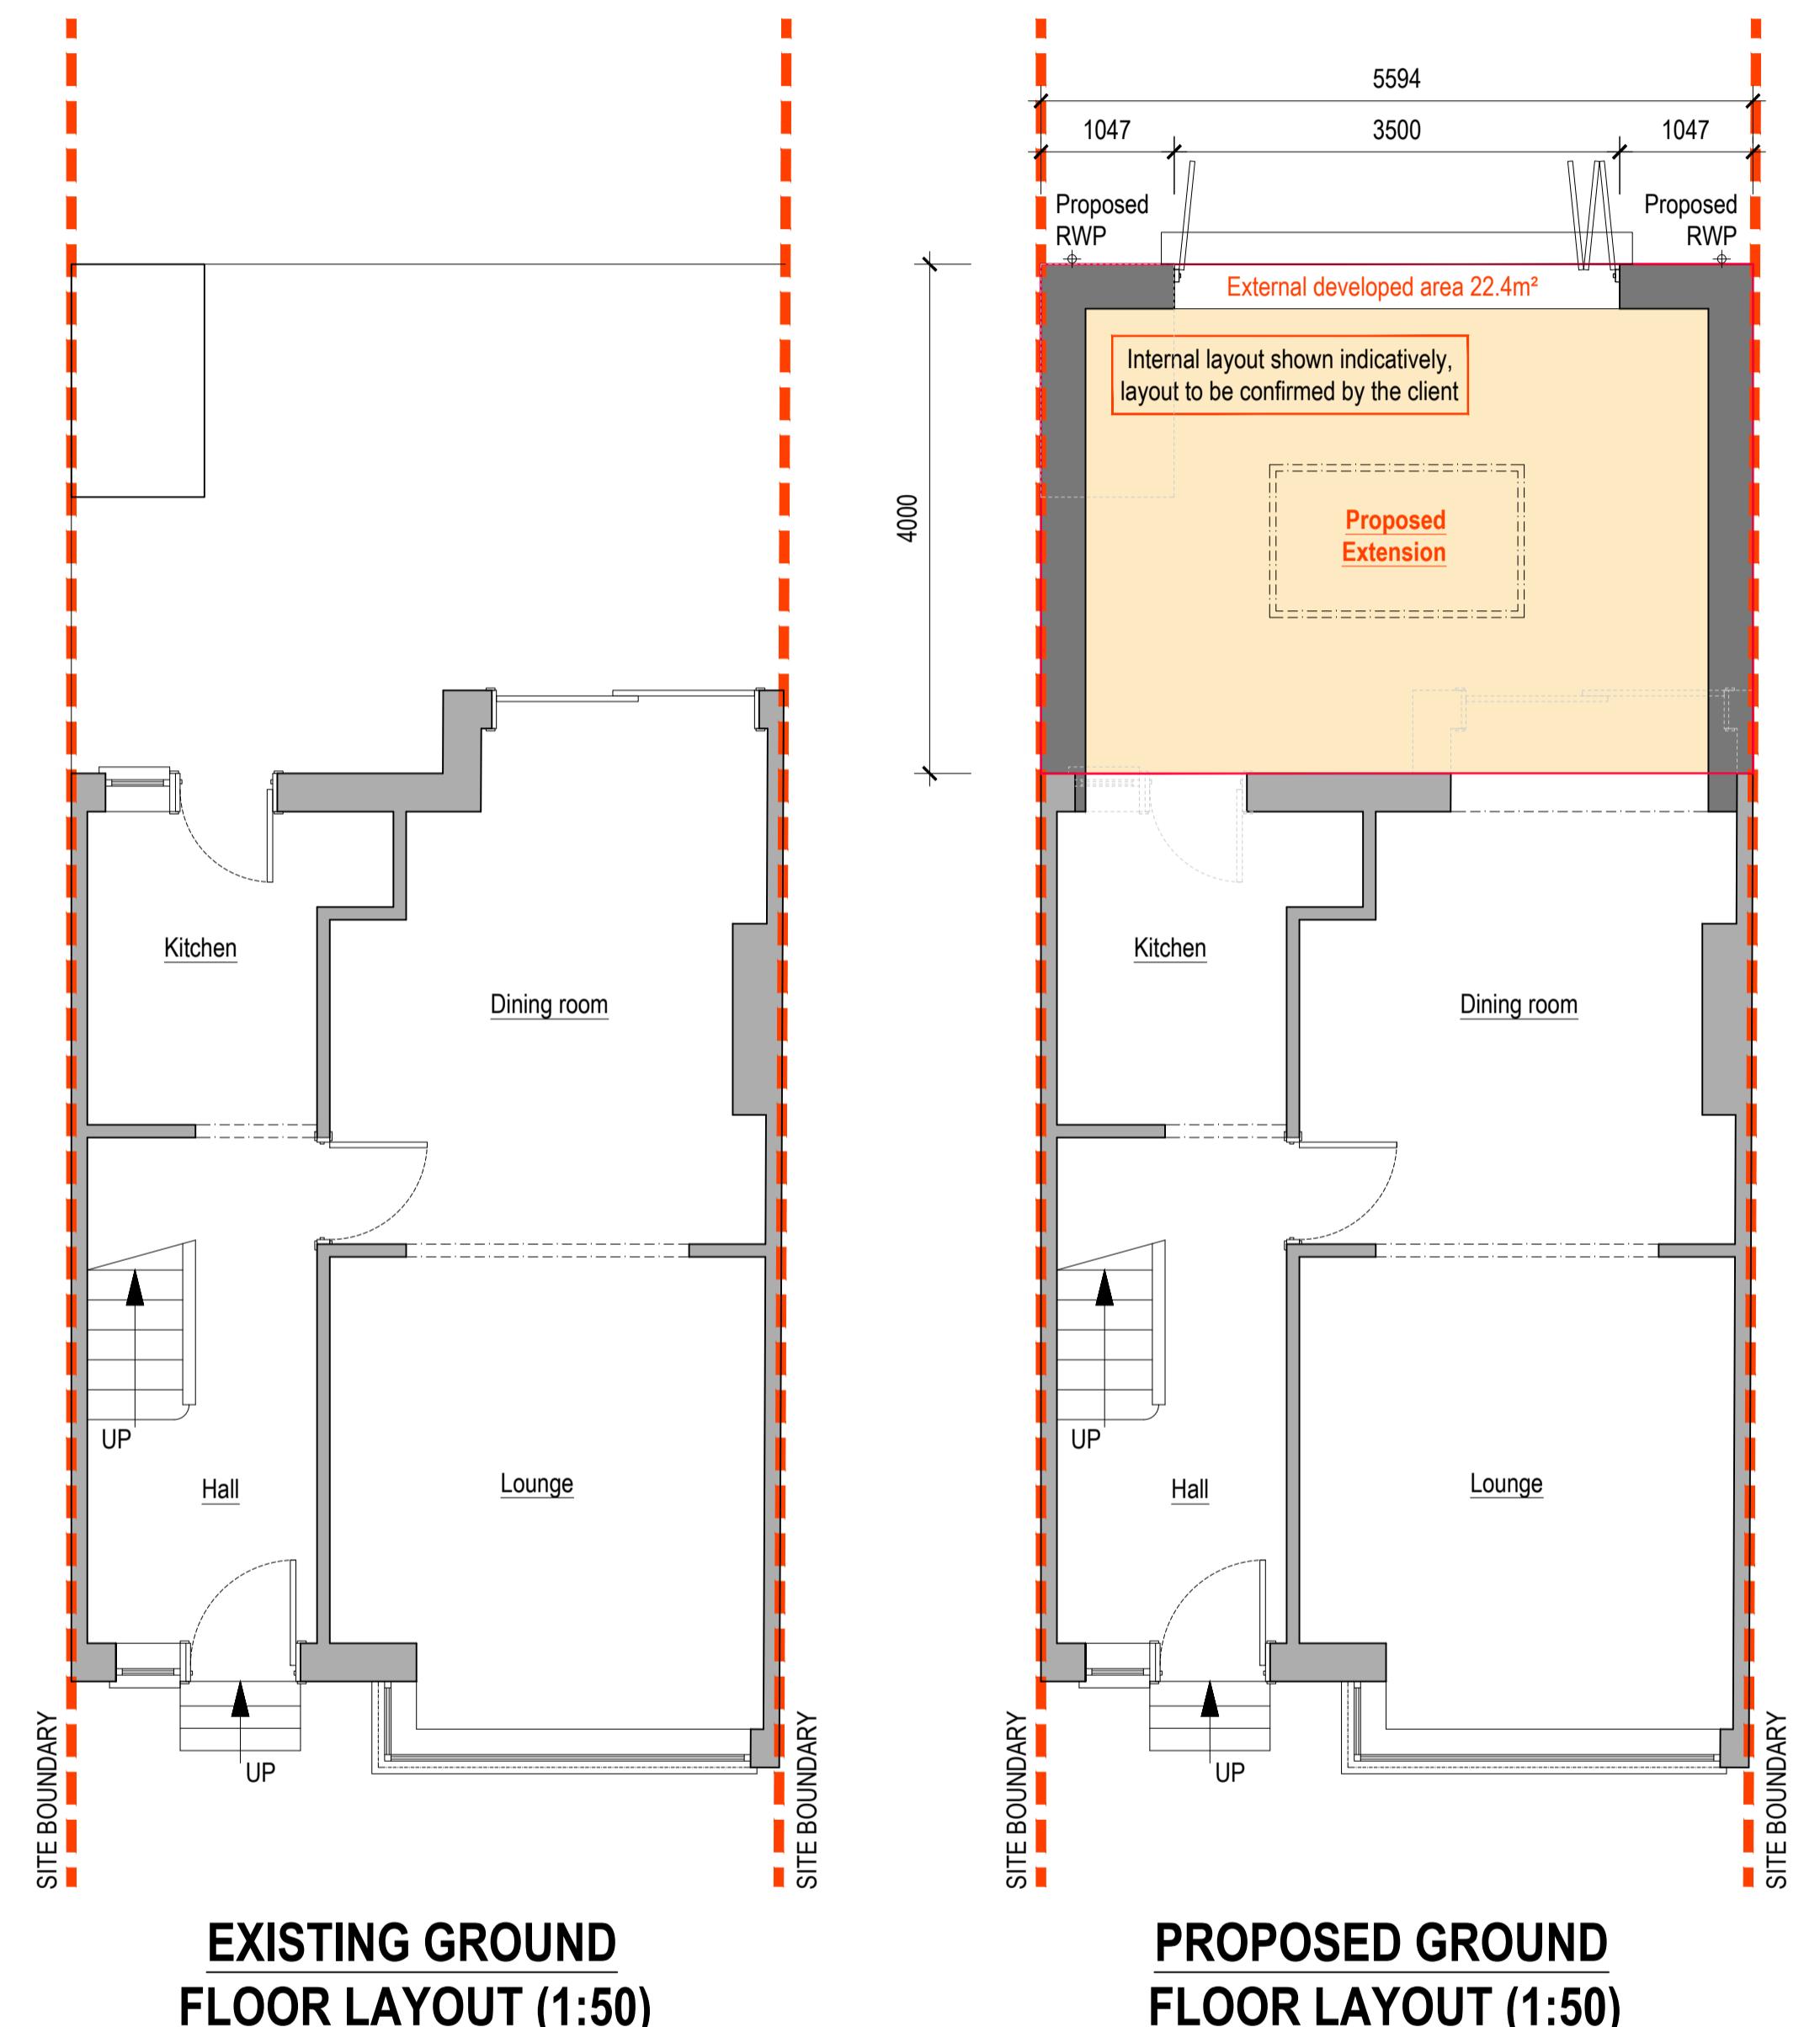

**A1**  
ORIGINAL  
PLOT SIZE

© Crown copyright and database rights 2021 OS 100042766

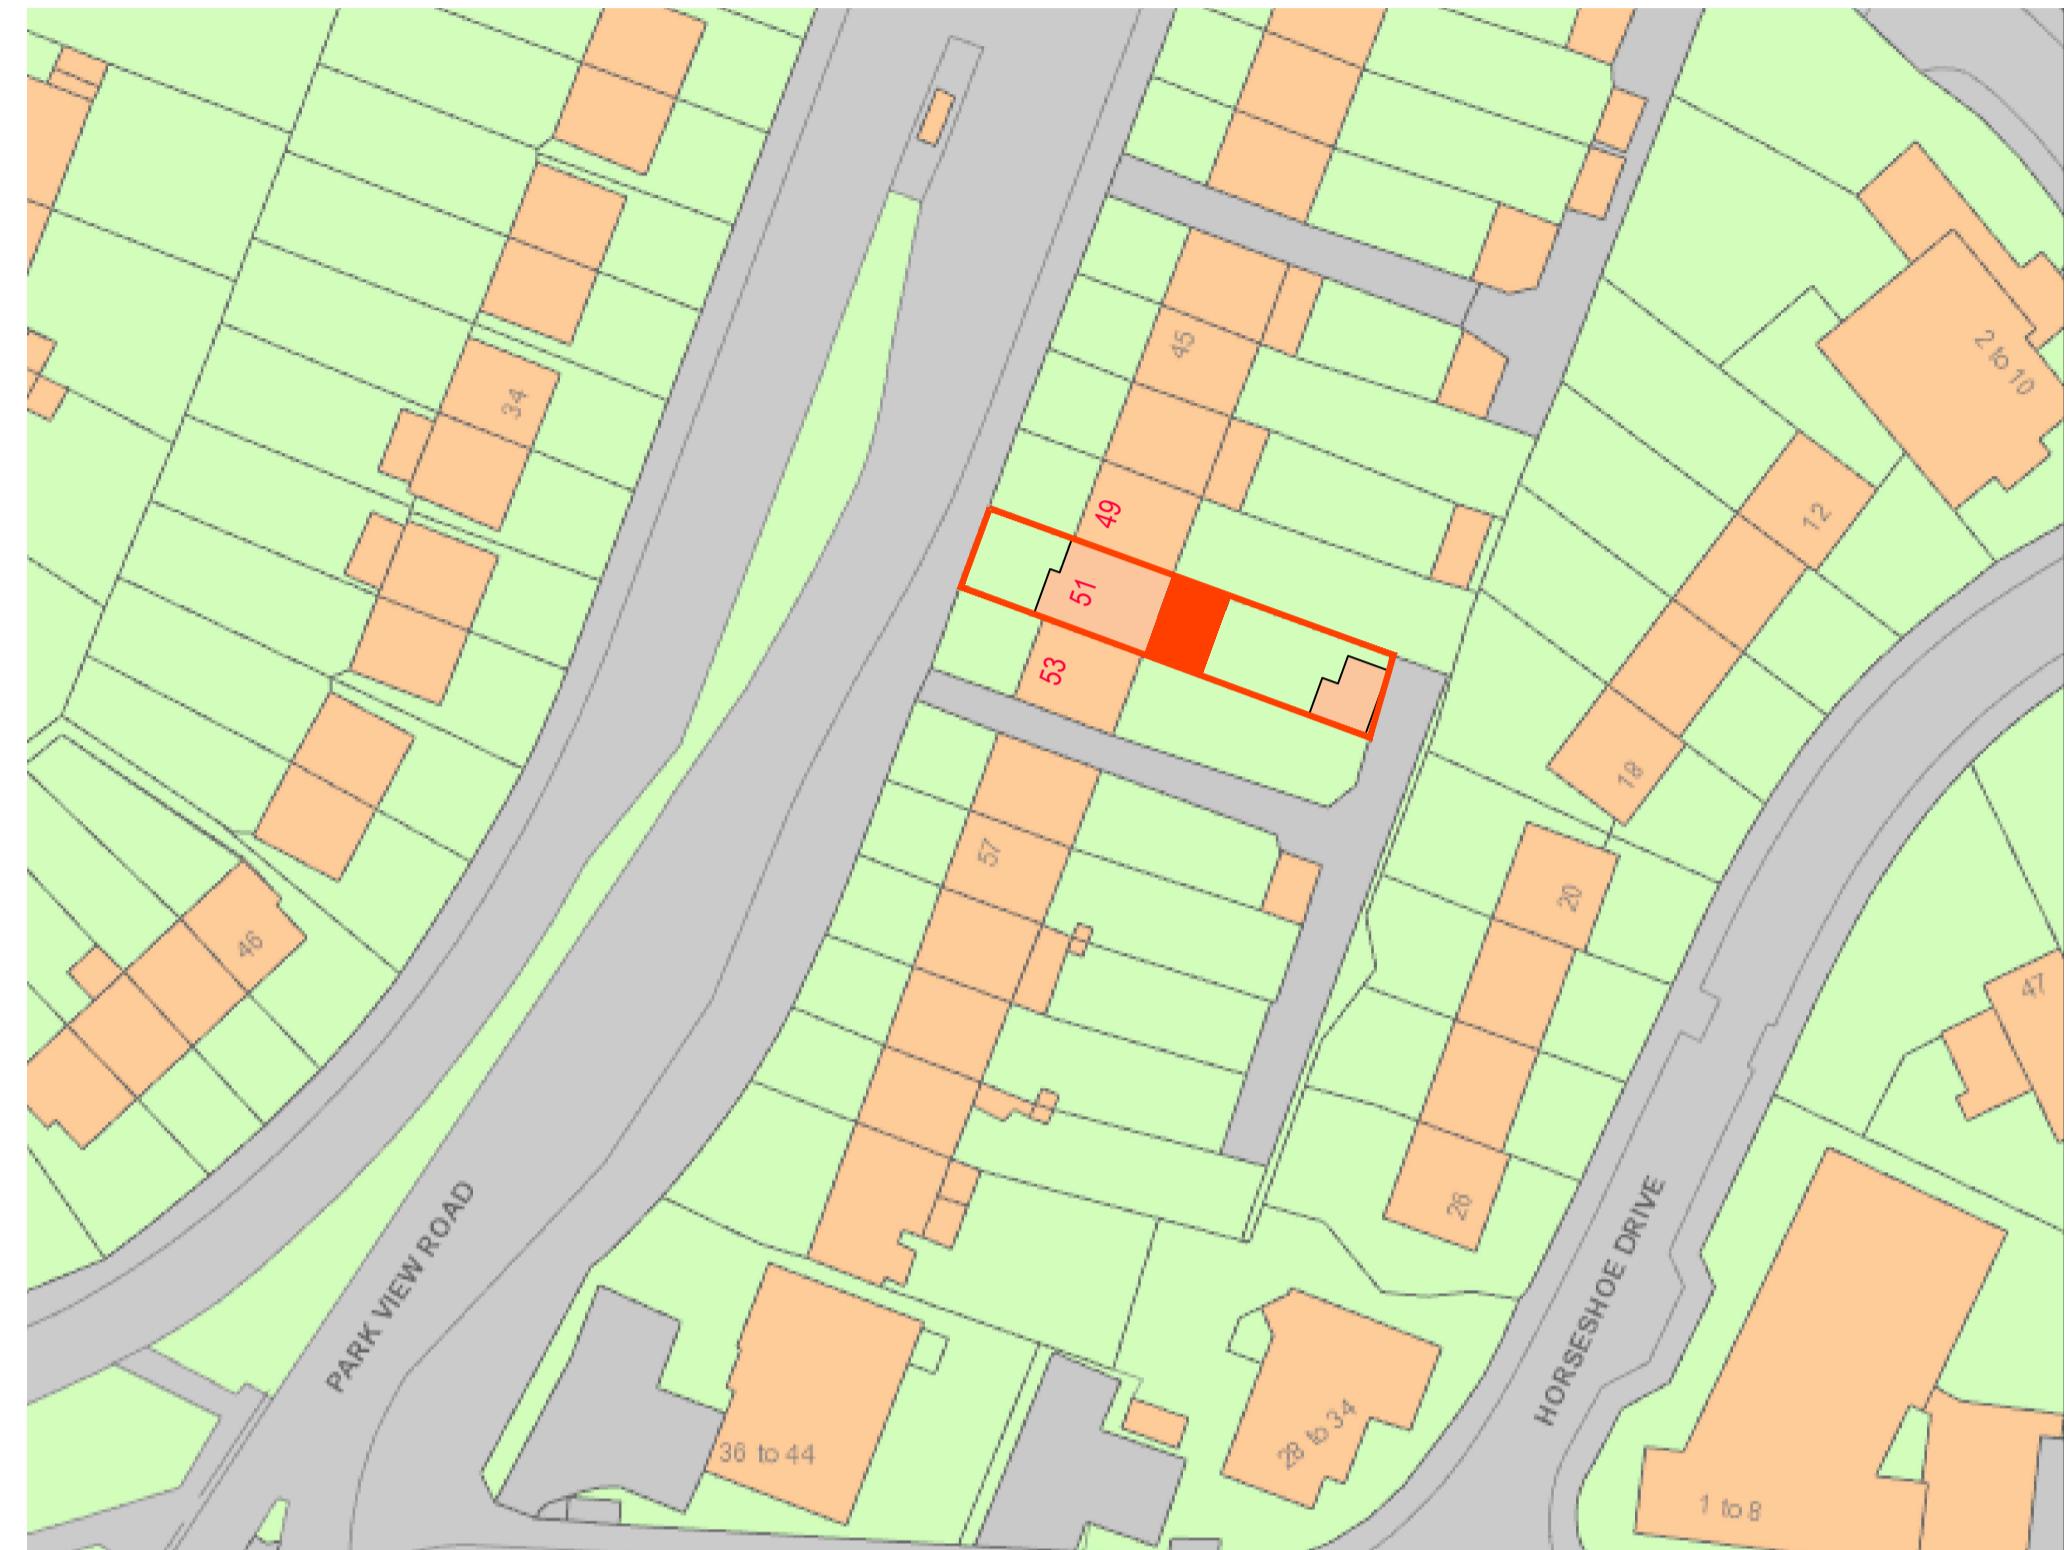

# **BLOCK PLAN**

---

## **(1:500)**



# **LOCATION PLAN**

---


## **(1:1250)**

# PLANNING DRAWING


---

COPYRIGHT ©


Details of this drawing are the copyright of TPP Services and must not be reproduced or copied without prior written consent. Any errors or omissions are to be reported to the contractor and Architect immediately. All proposed road and junction alterations subject are to highways engineers detailed design. Removal of any existing tree and landscaped areas subject negotiations with Local Authority Planning dept. and other statutory controls. All drawings to be read in conjunction with structural engineers drawings and all related Architects and consultant drawings and other relevant design information. Where doubt arises, seek clarification

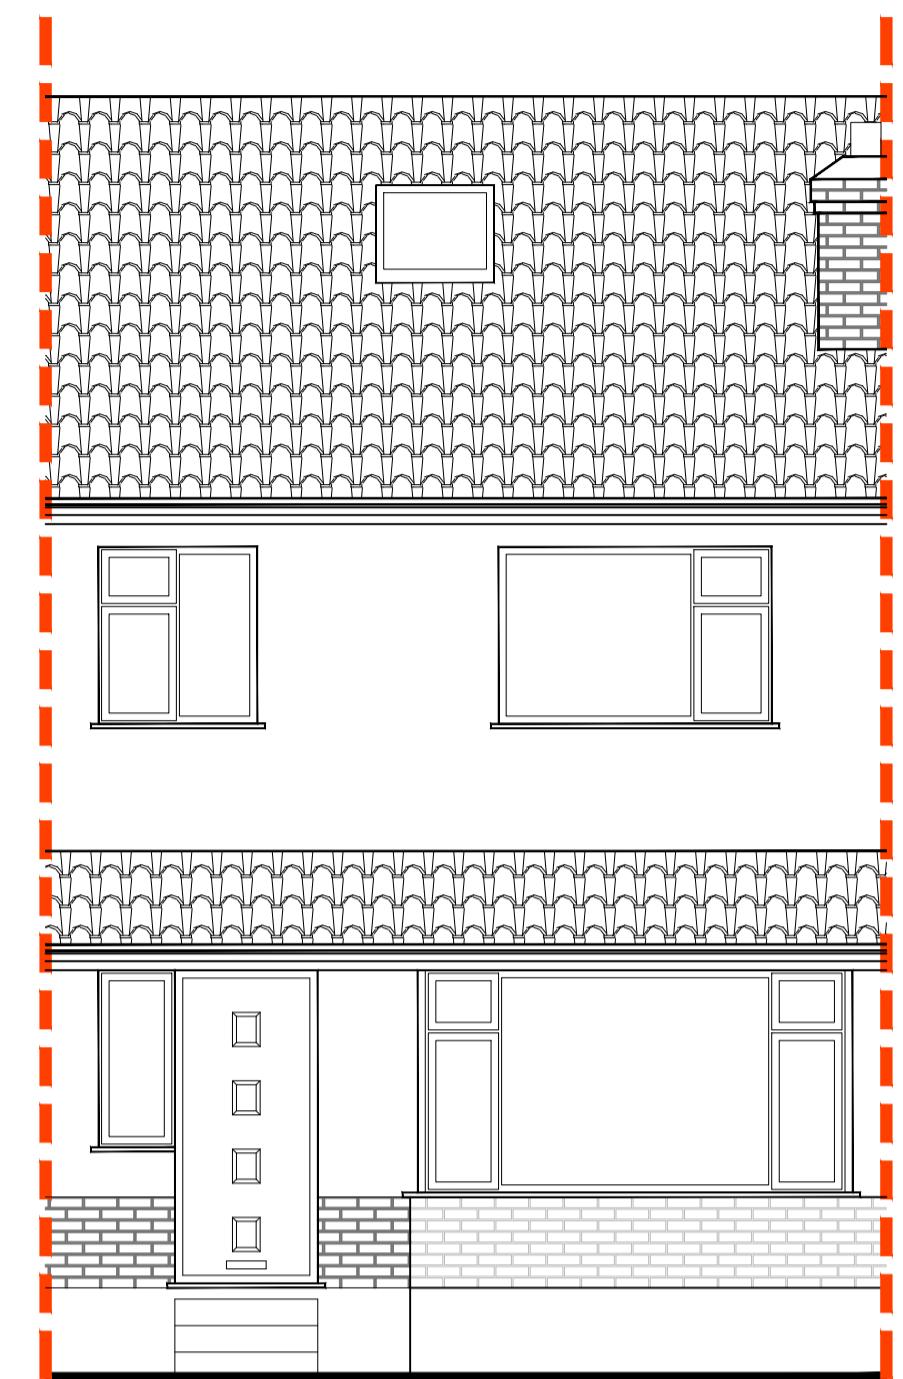


## EXISTING FRONT ELEVATION

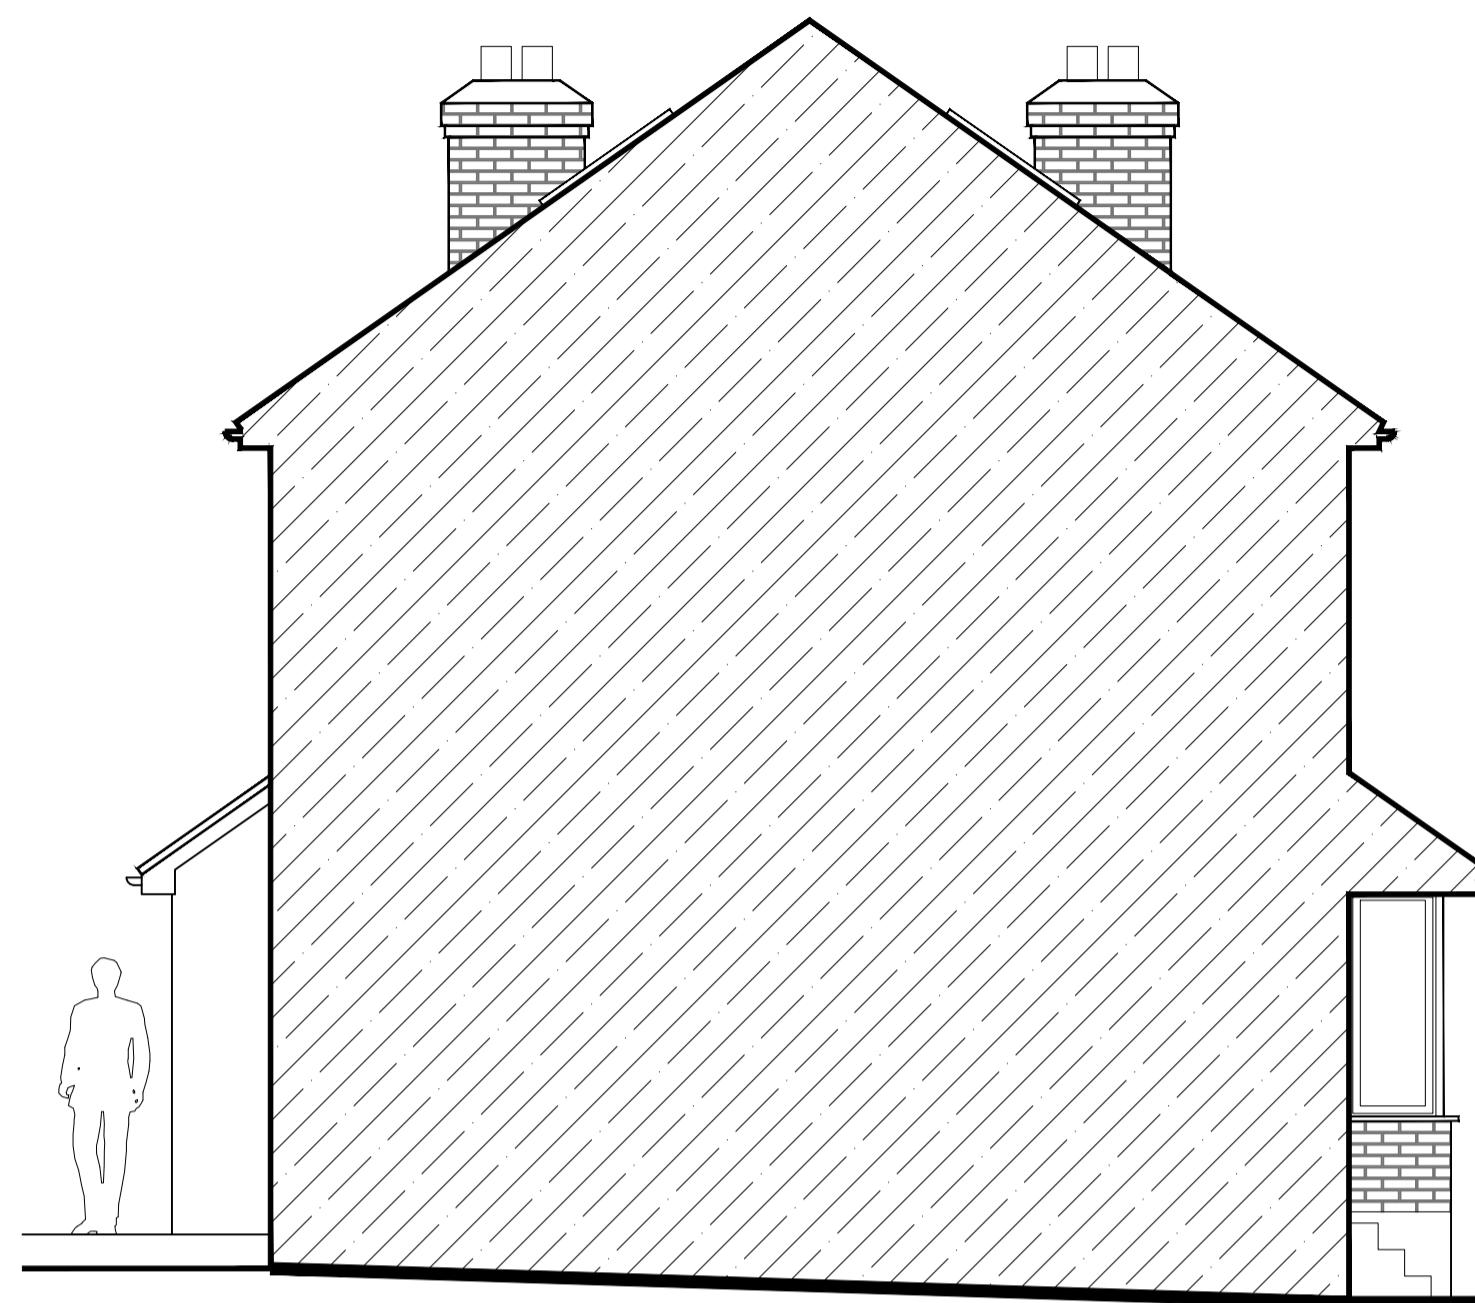

## EXISTING SIDE ELEVATION

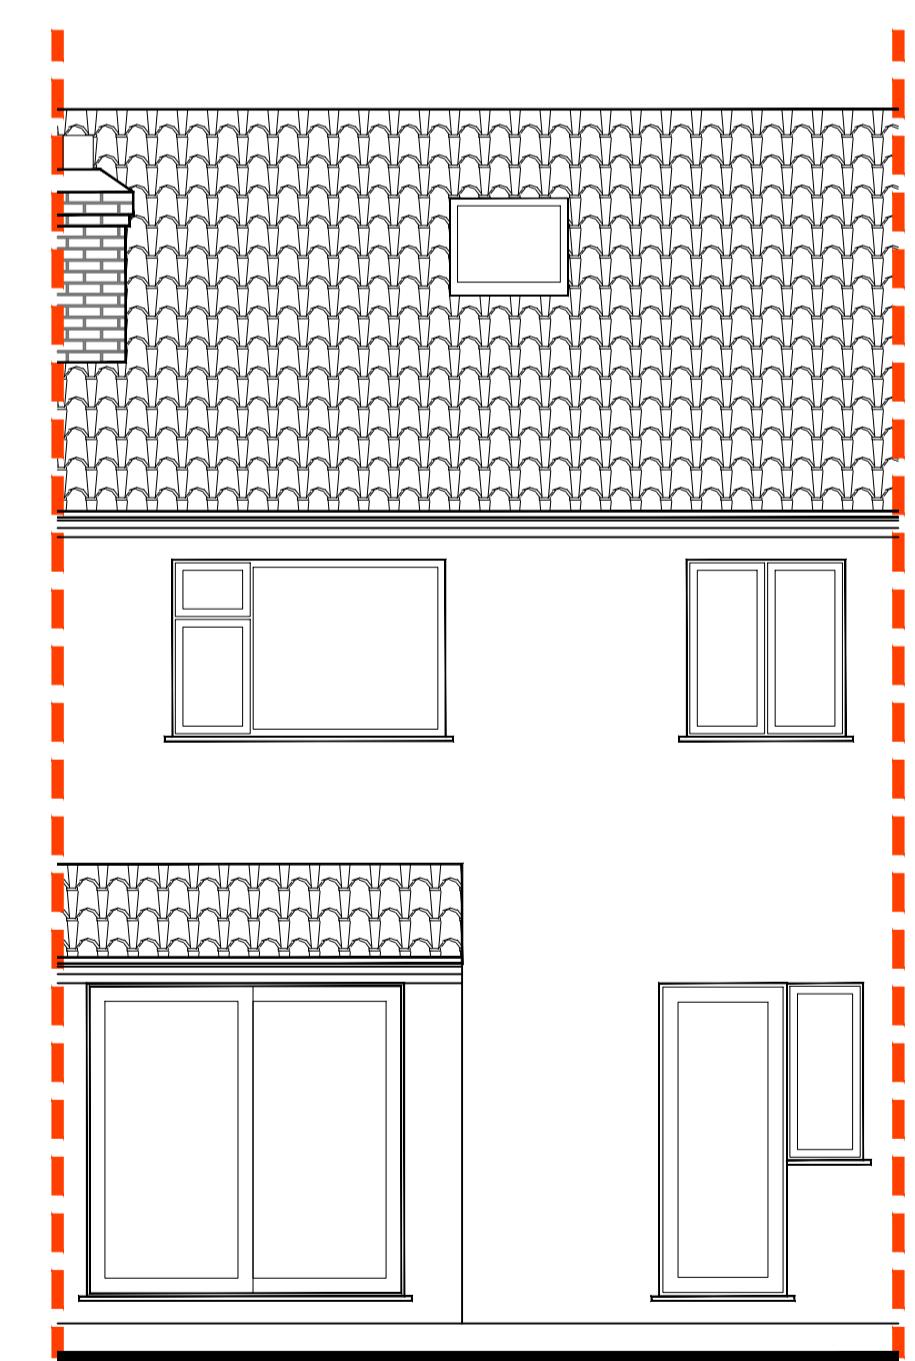

## EXISTING REAR ELEVATION

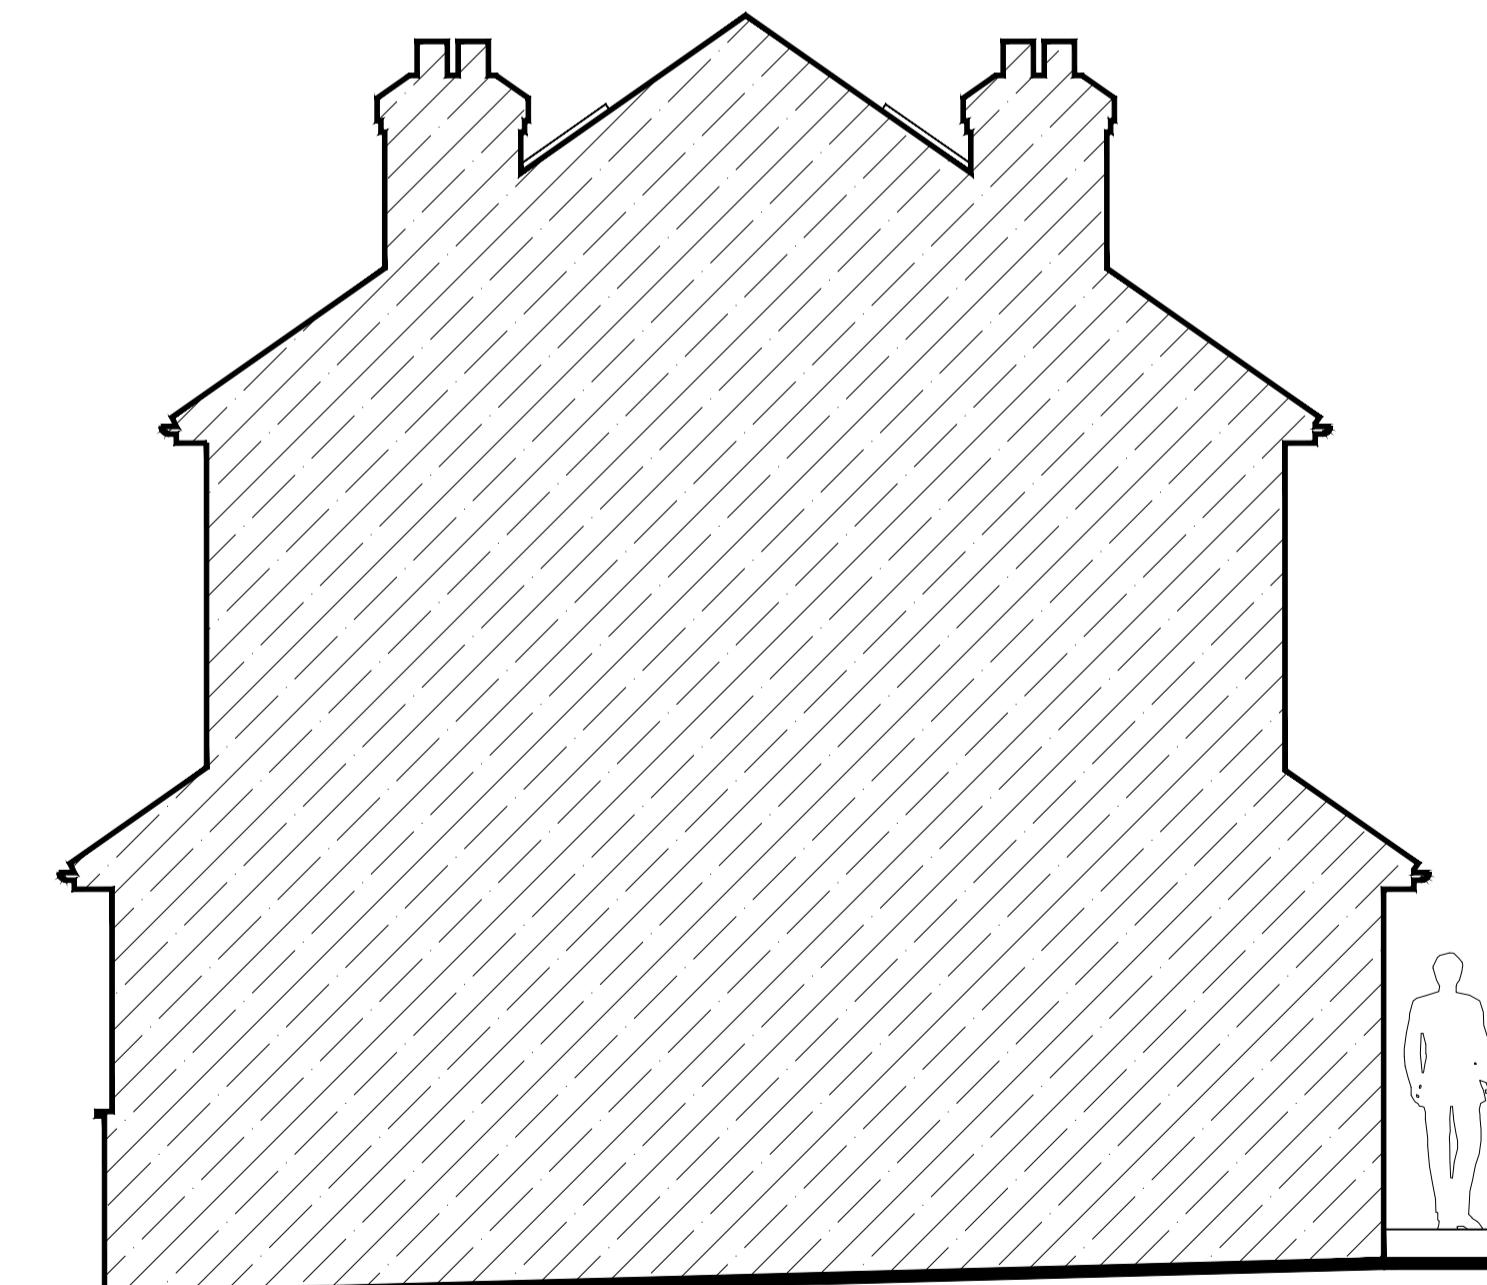

## EXISTING SIDE ELEVATION

**A1**  
ORIGINAL  
PLOT SIZE

ORIGINAL  
PLOT SIZE

A horizontal scale bar marked with integers 1 through 5. Each integer is positioned above a thick black segment, with a thin black segment preceding it. The segments are separated by white space, and the entire scale is set against a light gray background.


|   |                      |                      |
|---|----------------------|----------------------|
| Rev.  | Description          |                      |
| Purpose of issue  |                      | Date                 |
|  |                      |                      |
| Project   |                      |                      |
| <p><b>51 PARK VIEW ROAD,<br/>UXBRIDGE, UB8 3LL</b></p>                                |                      |                      |
| Title   |                      |                      |
| <p><b>EXISTING ELEVATIONS</b></p>   |                      |                      |
| Original Scale<br><b>1:50</b>   | Drawn<br>JSL         | Checked<br>JSL       |
|   | Date<br><b>MAY 2</b> | Date<br><b>MAY 2</b> |
| Drawing Number<br><b>TPP20220502-02</b>   |                      | Rev                  |

# PLANNING DRAWING


---

COPYRIGHT ©


Details of this drawing are the copyright of TPP Services and must not be reproduced or copied without prior written consent. Any errors or omissions are to be reported to the contractor and Architect immediately. All proposed road and junction alterations subject are to highways engineers detailed design. Removal of any existing tree and landscaped areas subject negotiations with Local Authority Planning dept. and other statutory controls. All drawings to be read in conjunction with structural engineers drawings and all related Architects and consultant drawings and other relevant design information. Where doubt arises, seek clarification

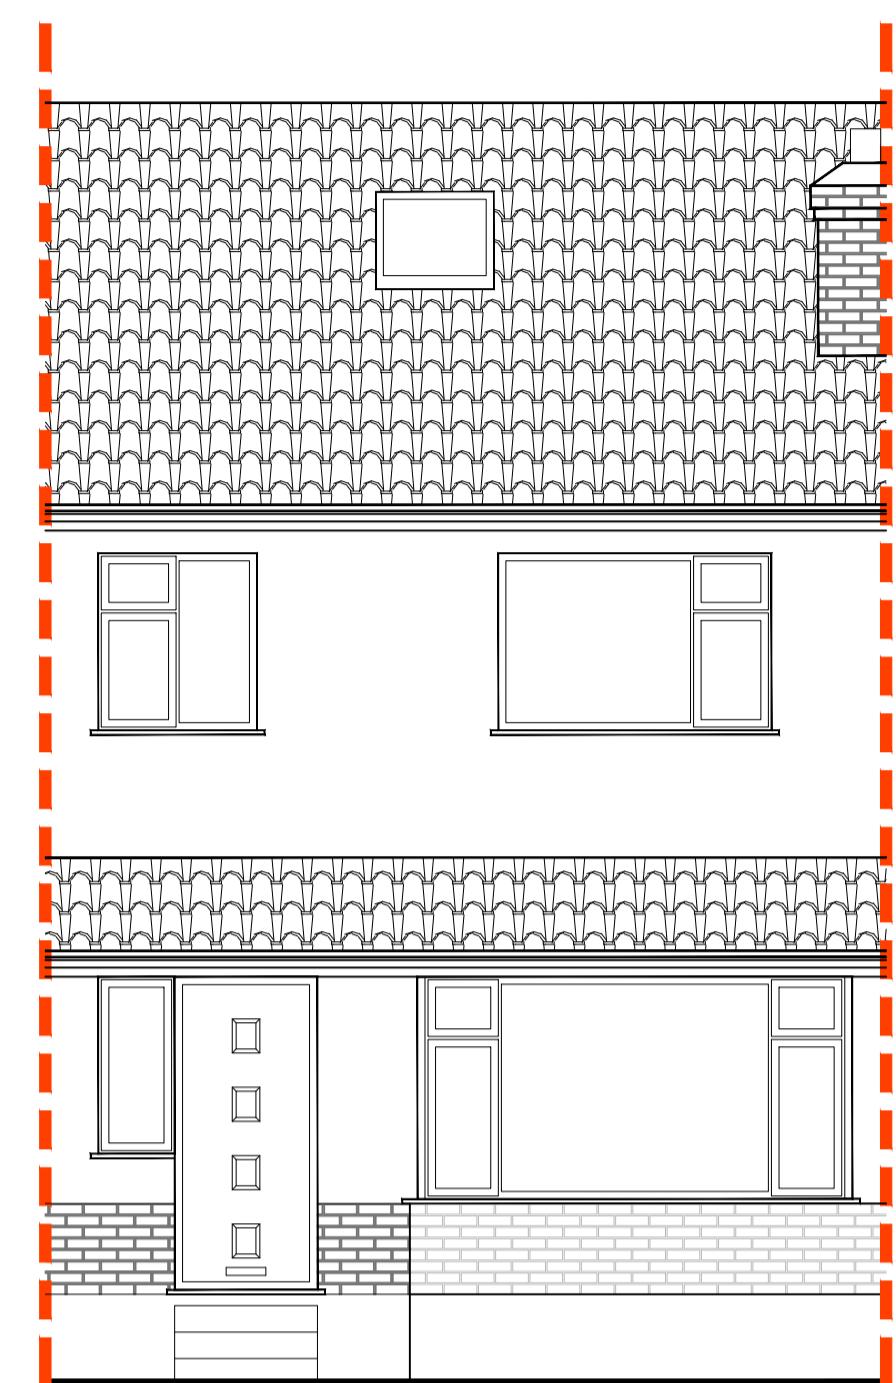


# PROPOSED FRONT ELEVATION

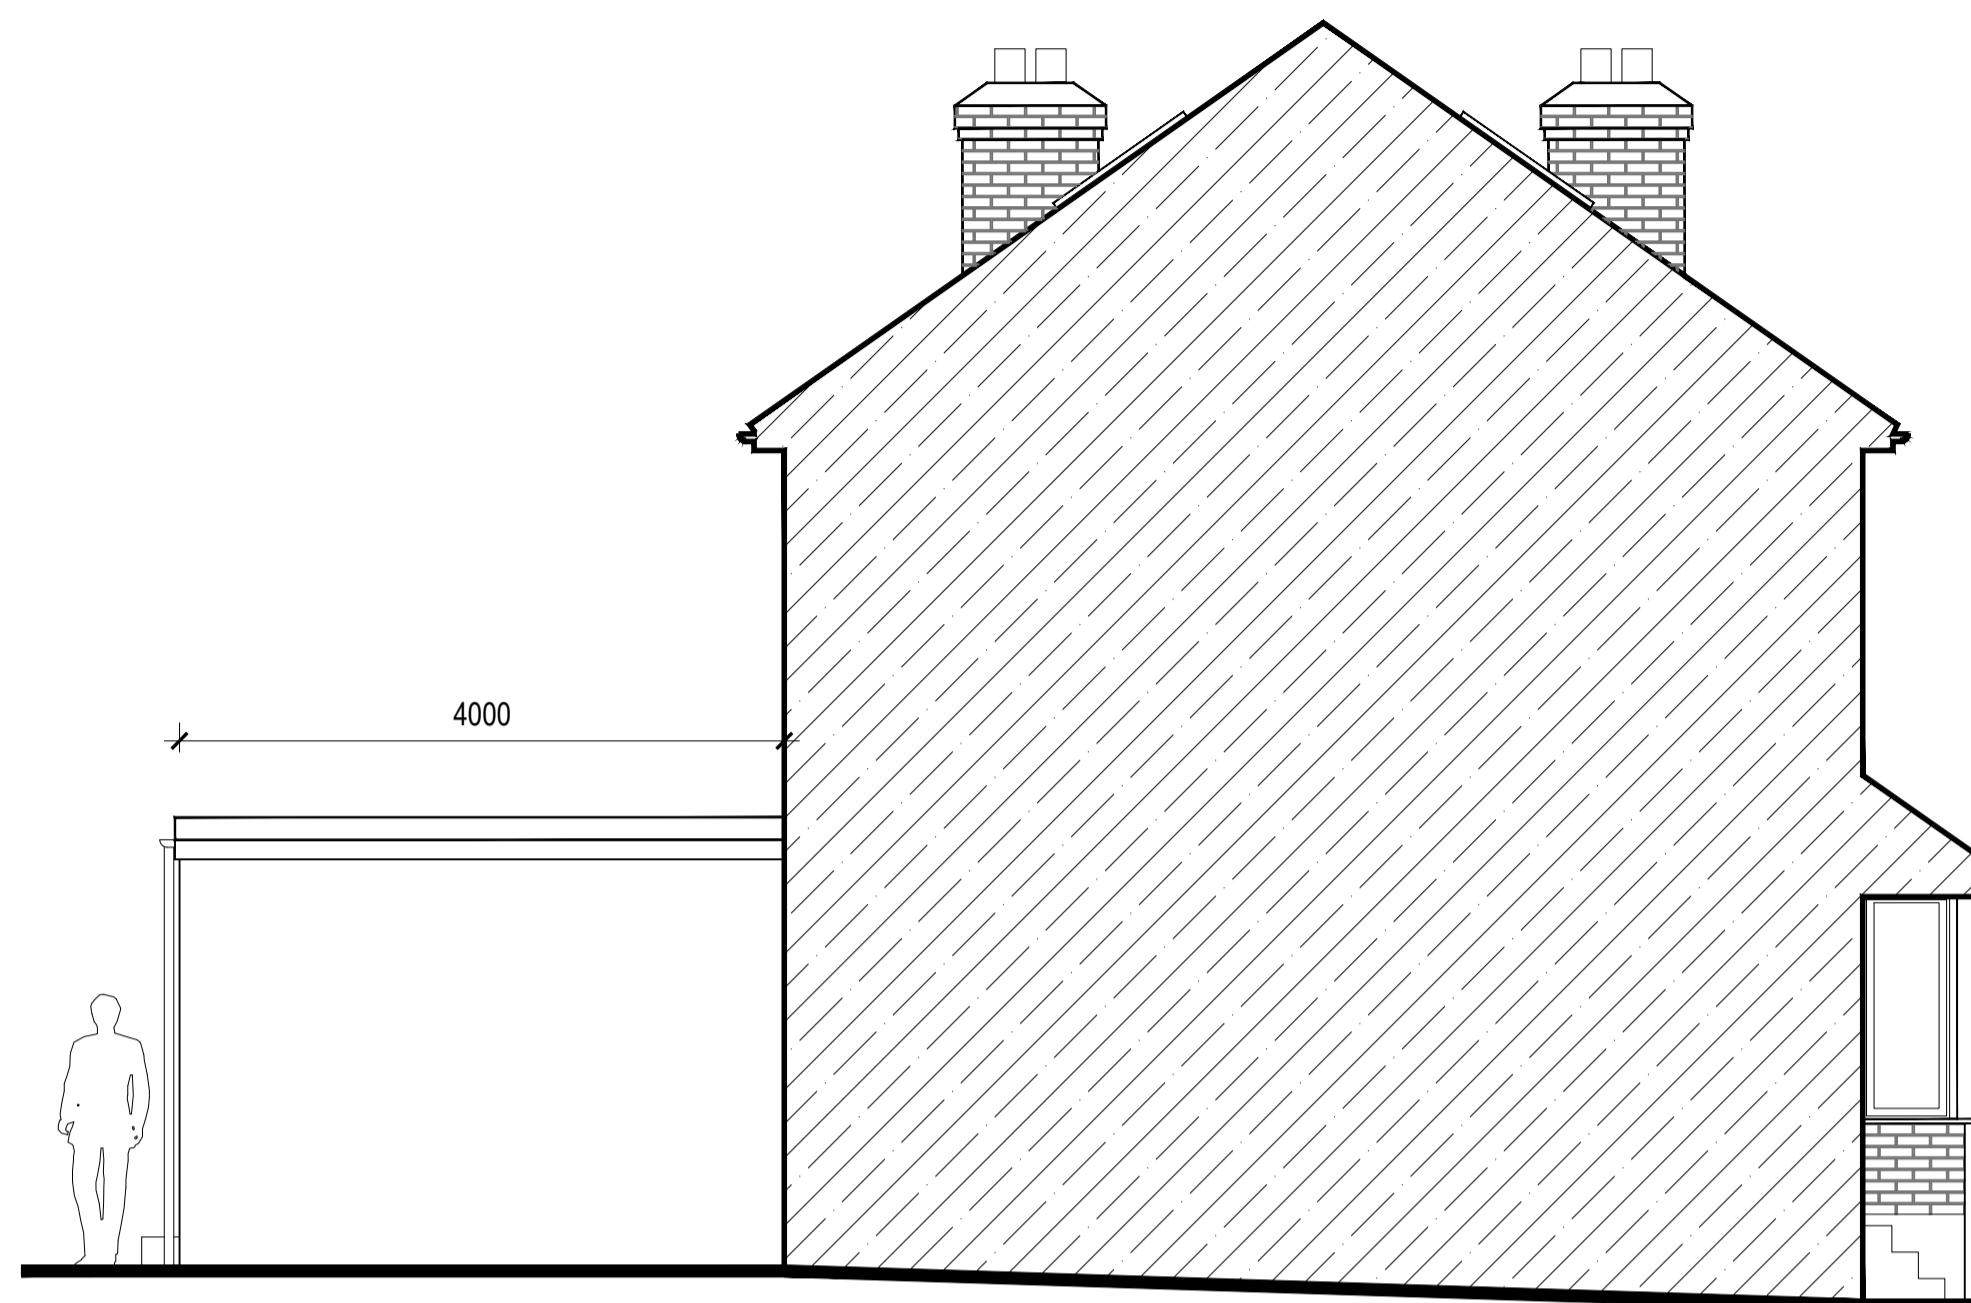

## PROPOSED SIDE ELEVATION

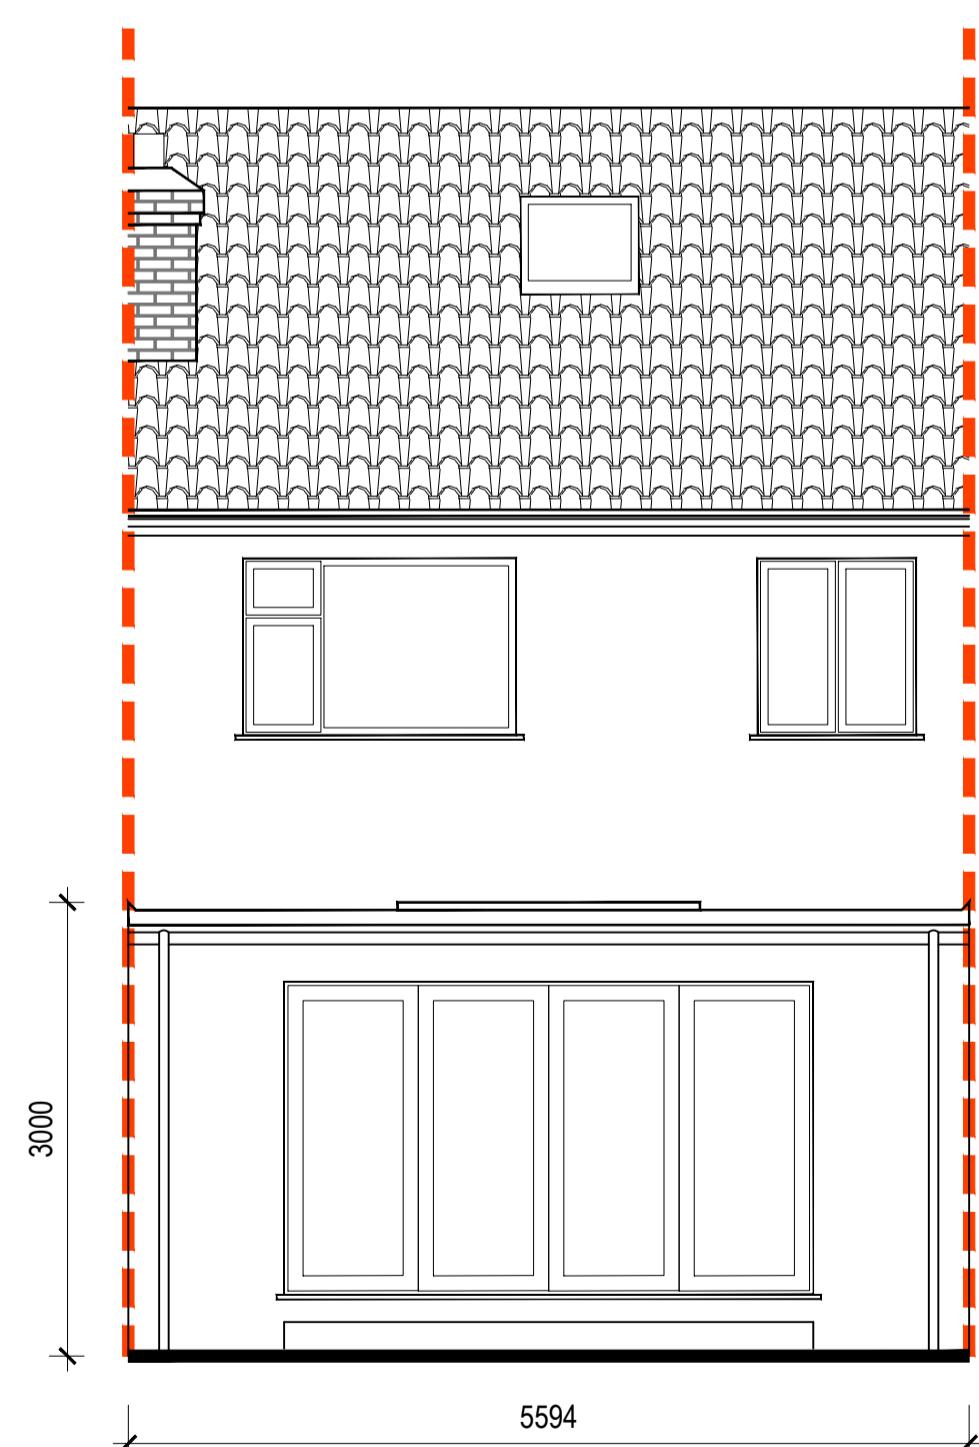

## PROPOSED REAR ELEVATION

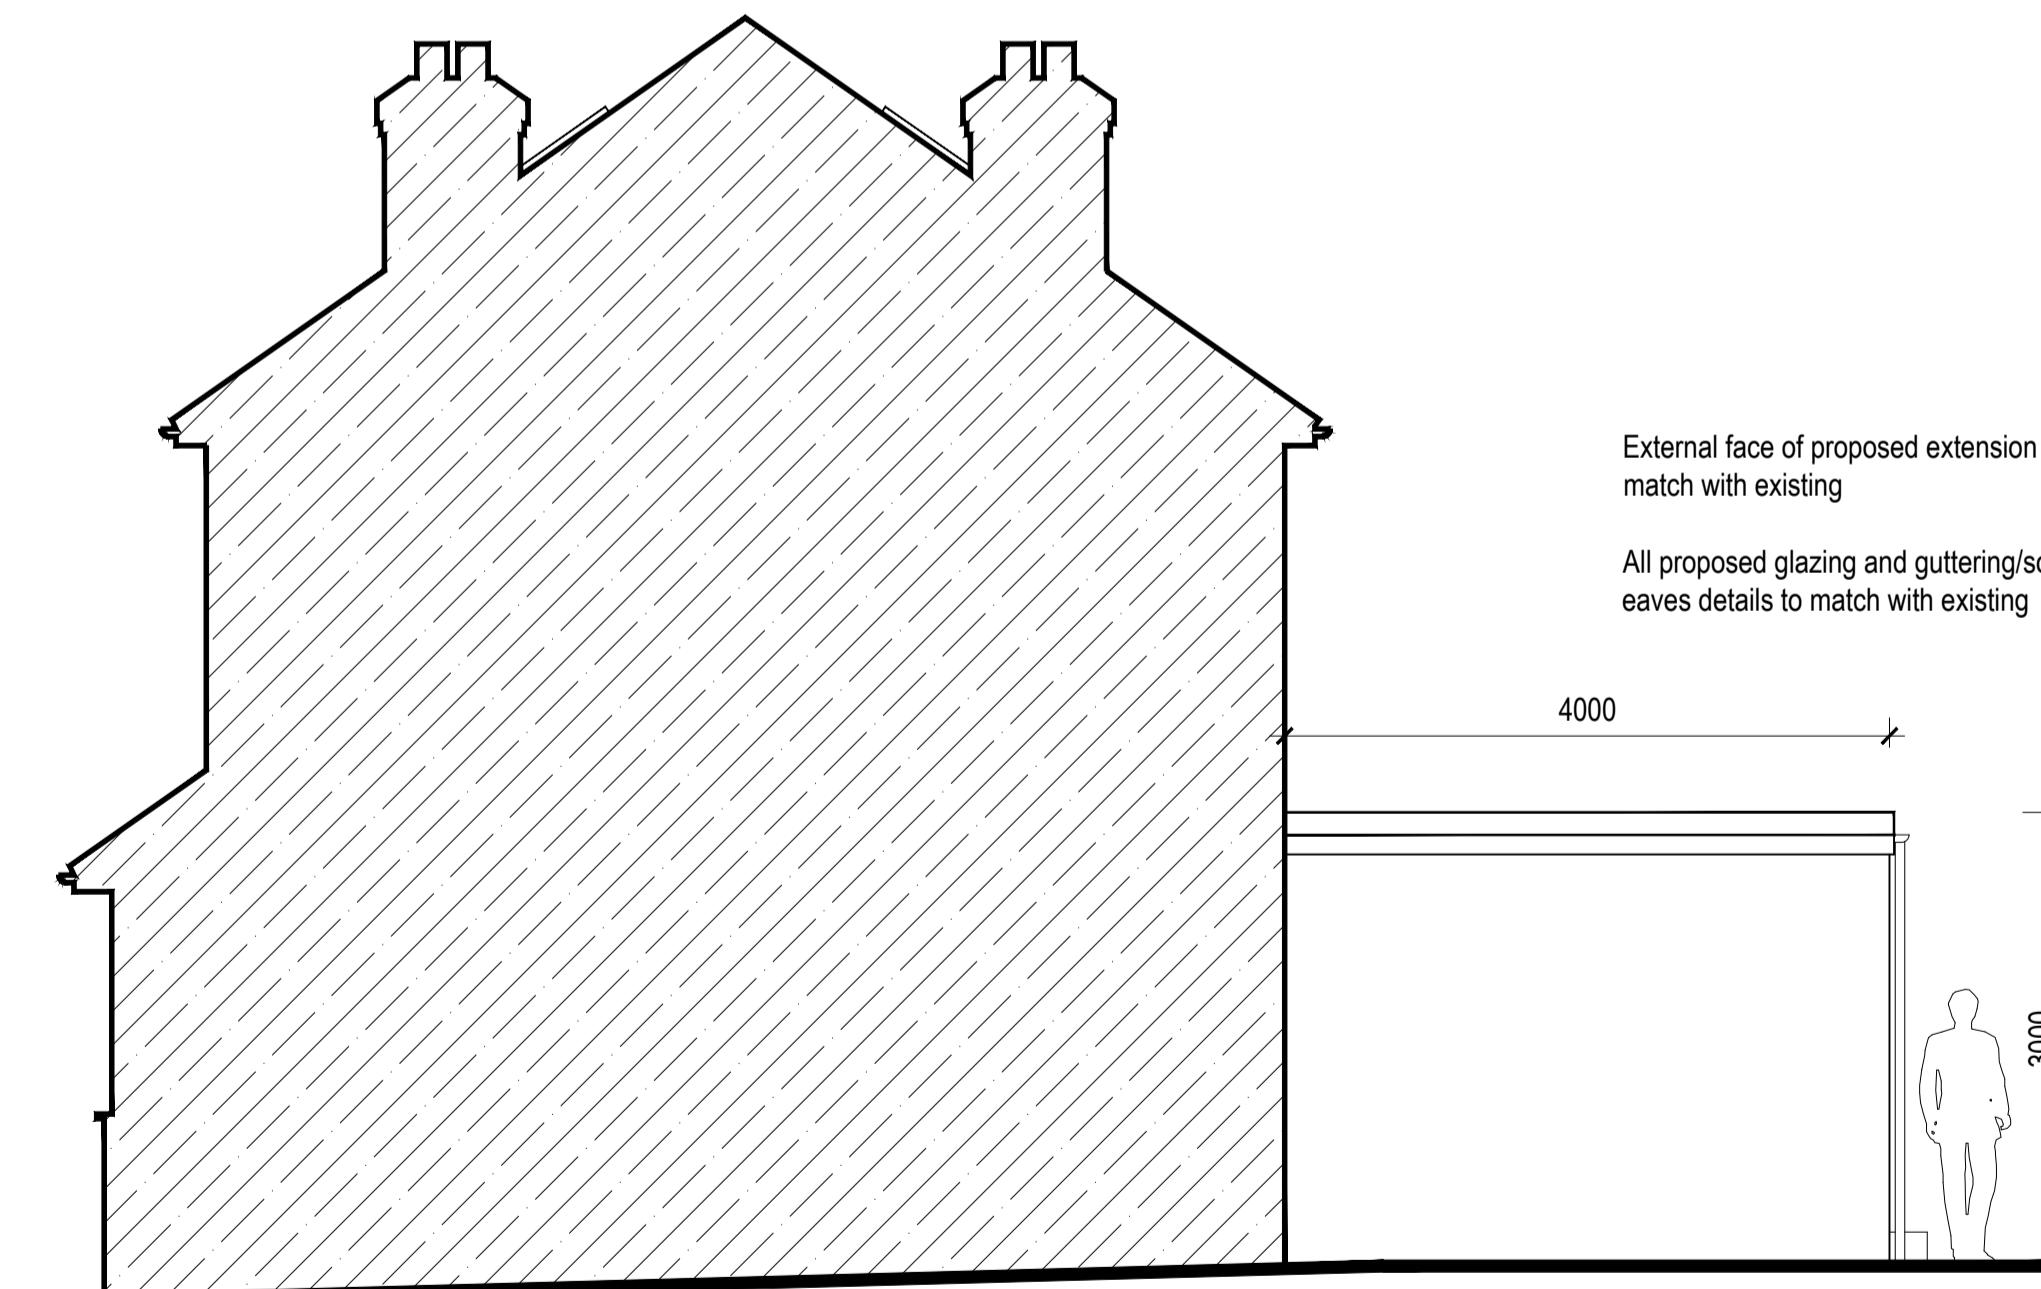

## PROPOSED SIDE ELEVATION

**A1**  
ORIGINAL  
PLOT SIZE

ORIGINAL  
PLOT SIZE

A scale bar representing 1:50 (metres). It consists of a horizontal line with five major tick marks. The first tick is labeled '0', the second '1', the third '2', the fourth '3', the fifth '4', and the sixth '5'. The segments between the tick marks are divided into smaller, equal-sized sub-segments, with the third segment from the start being slightly longer than the others, representing the scale factor of 1:50.

|   |                      |                      |
|---|----------------------|----------------------|
| Rev.  | Description          |                      |
| Purpose of issue  |                      | Date                 |
|  |                      |                      |
| Project   |                      |                      |
| <b>51 PARK VIEW ROAD,<br/>UXBRIDGE, UB8 3LL</b>                                       |                      |                      |
| Title   |                      |                      |
| <b>PROPOSED ELEVATIONS</b>  |                      |                      |
| Original Scale<br><b>1:50</b>   | Drawn<br>JSL         | Checked<br>JSL       |
|   | Date<br><b>MAY 2</b> | Date<br><b>MAY 2</b> |
| Drawing Number<br><b>TPP20220502-03</b>   |                      | Rev                  |