




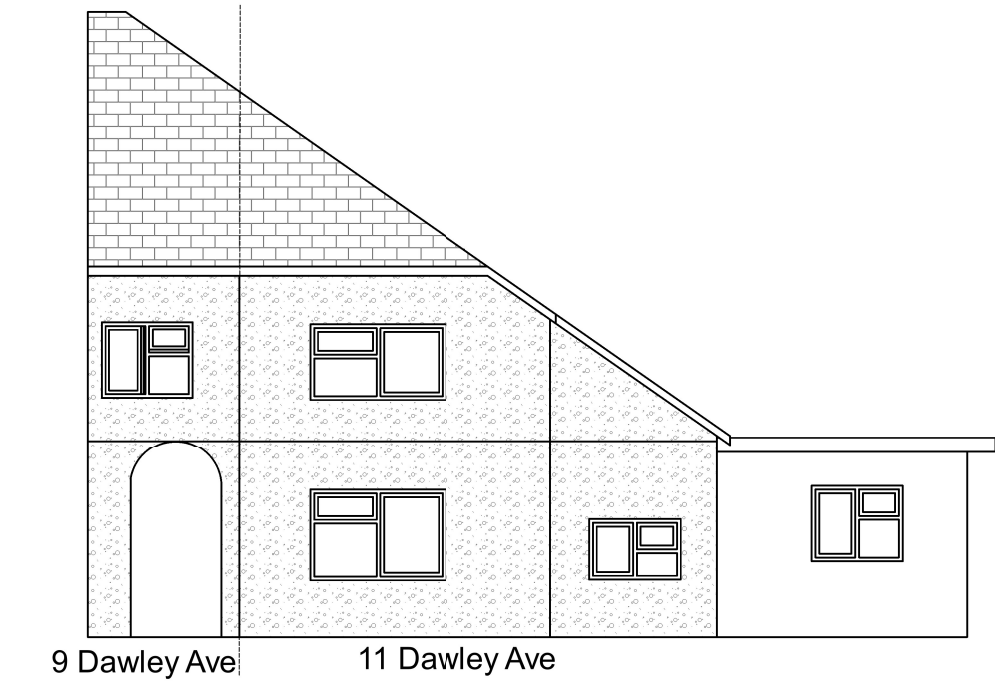


Existing Front Elevation

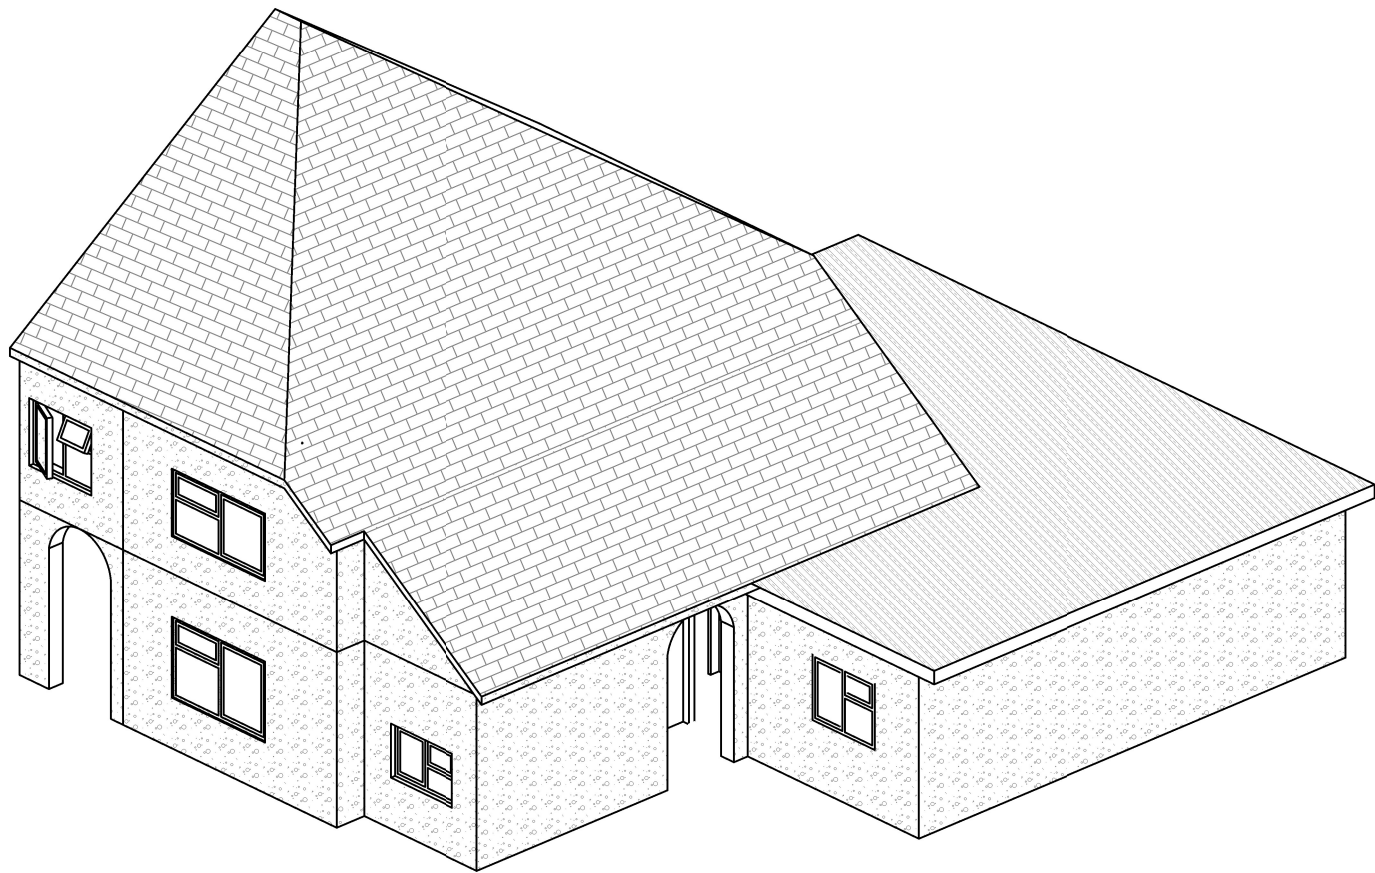

Existing Isomatric View

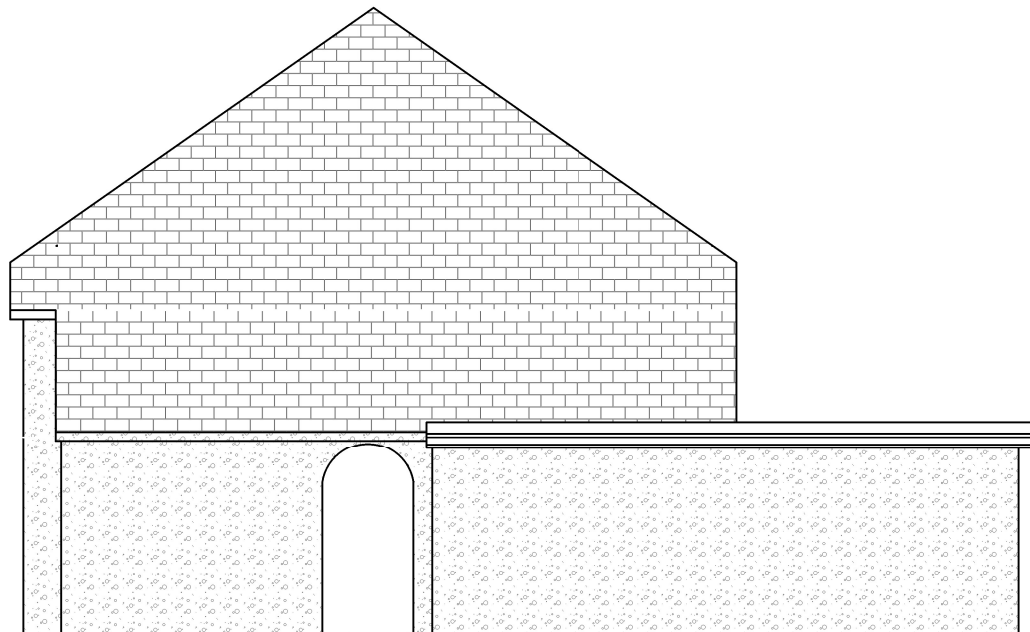

Existing Side Elevation

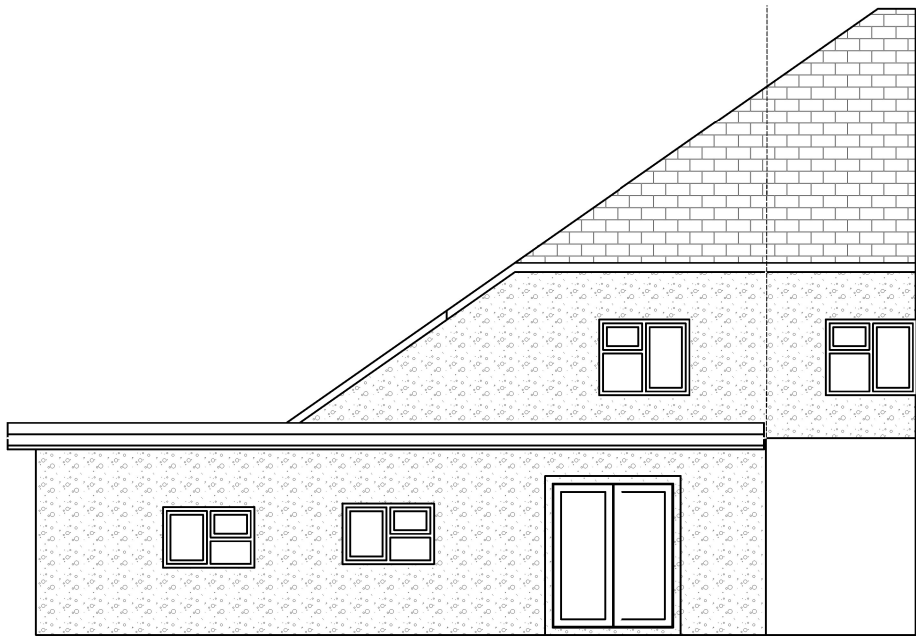

Existing Rear Elevation

Drawing No. Daw-001		11/11A Dawley Ave., Hillingdon, UB8 3BS Existing Elevations Views			
SCALE : 1:100	FORMAT : A3	AUTHOR NAME : Dilbagh Singh	DATE : Nov 2024	SHEET : Rev. 1	B _____ A _____