


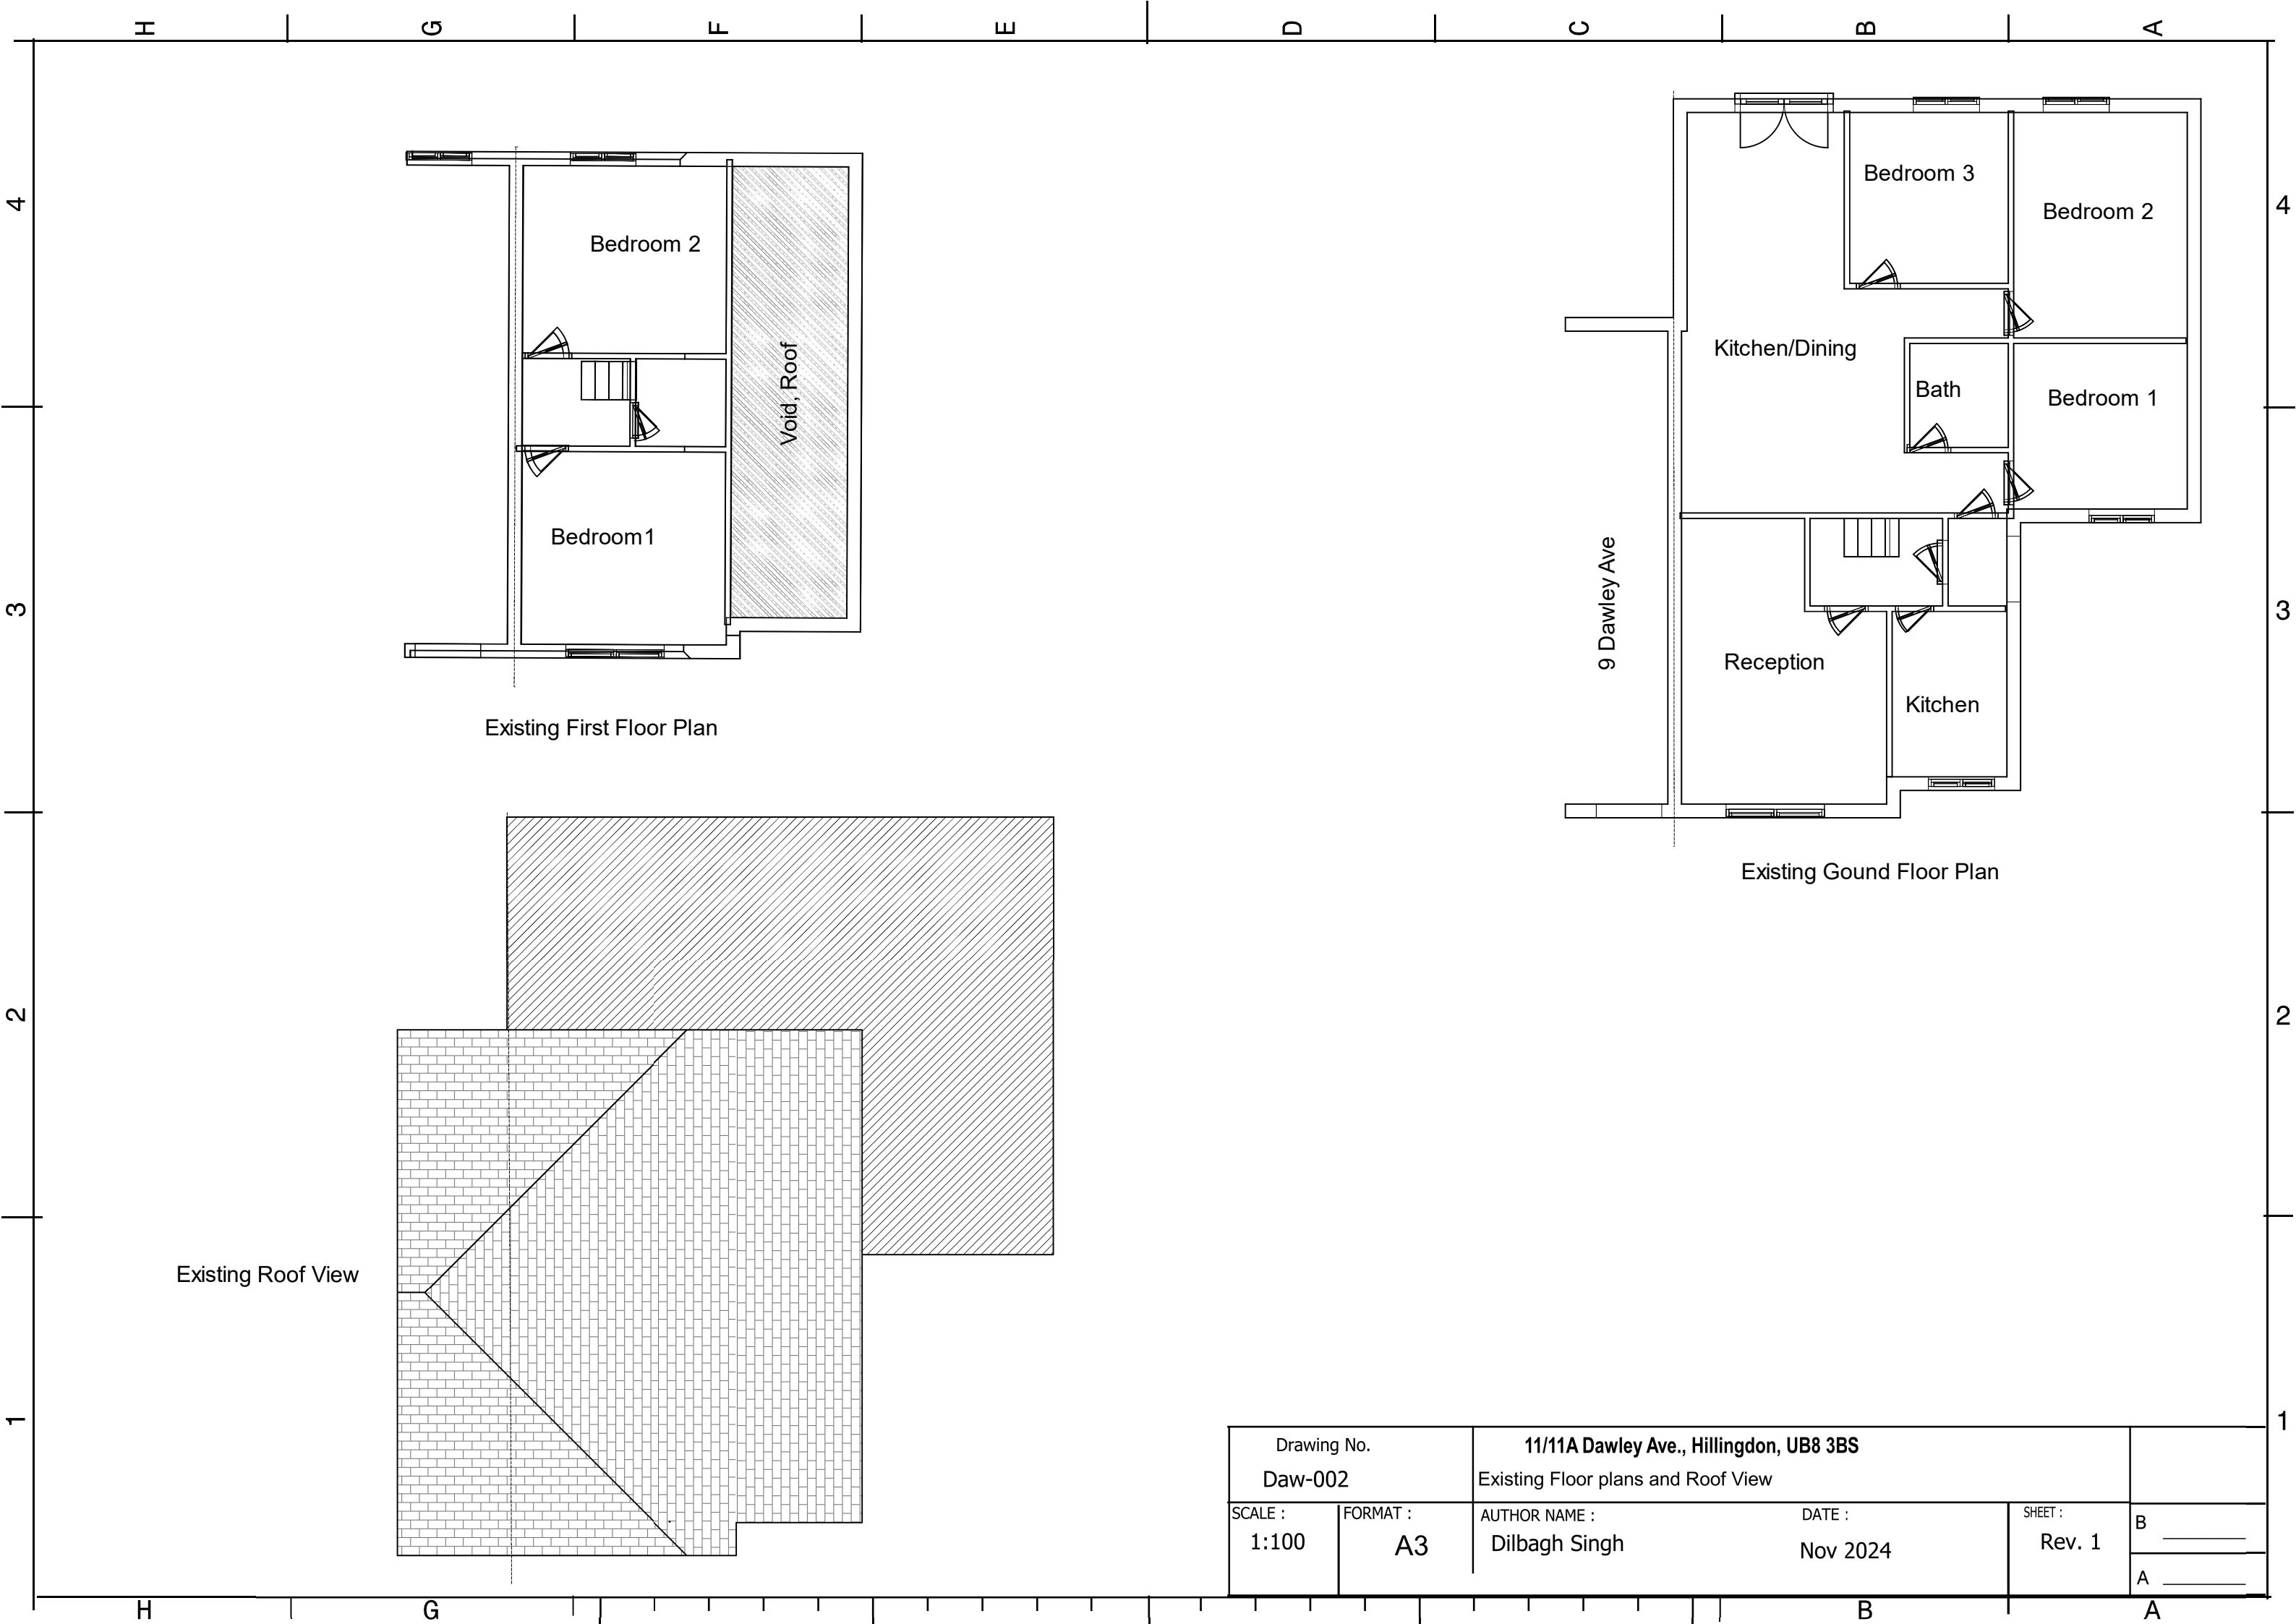

Drawing No. Daw-002		11/11A Dawley Ave., Hillingdon, UB8 3BS Existing Floor plans and Roof View			
SCALE : 1:100	FORMAT : A3	AUTHOR NAME : Dilbagh Singh	DATE : Nov 2024	SHEET : Rev. 1	B _____ A _____