



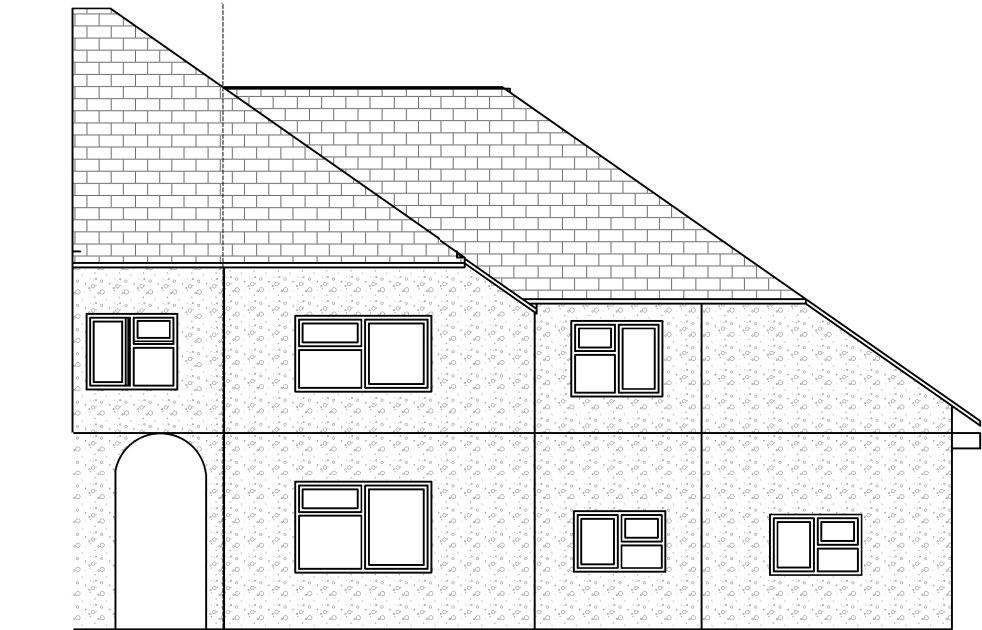

Proposed Front Elevation



Proposed Side Elevation

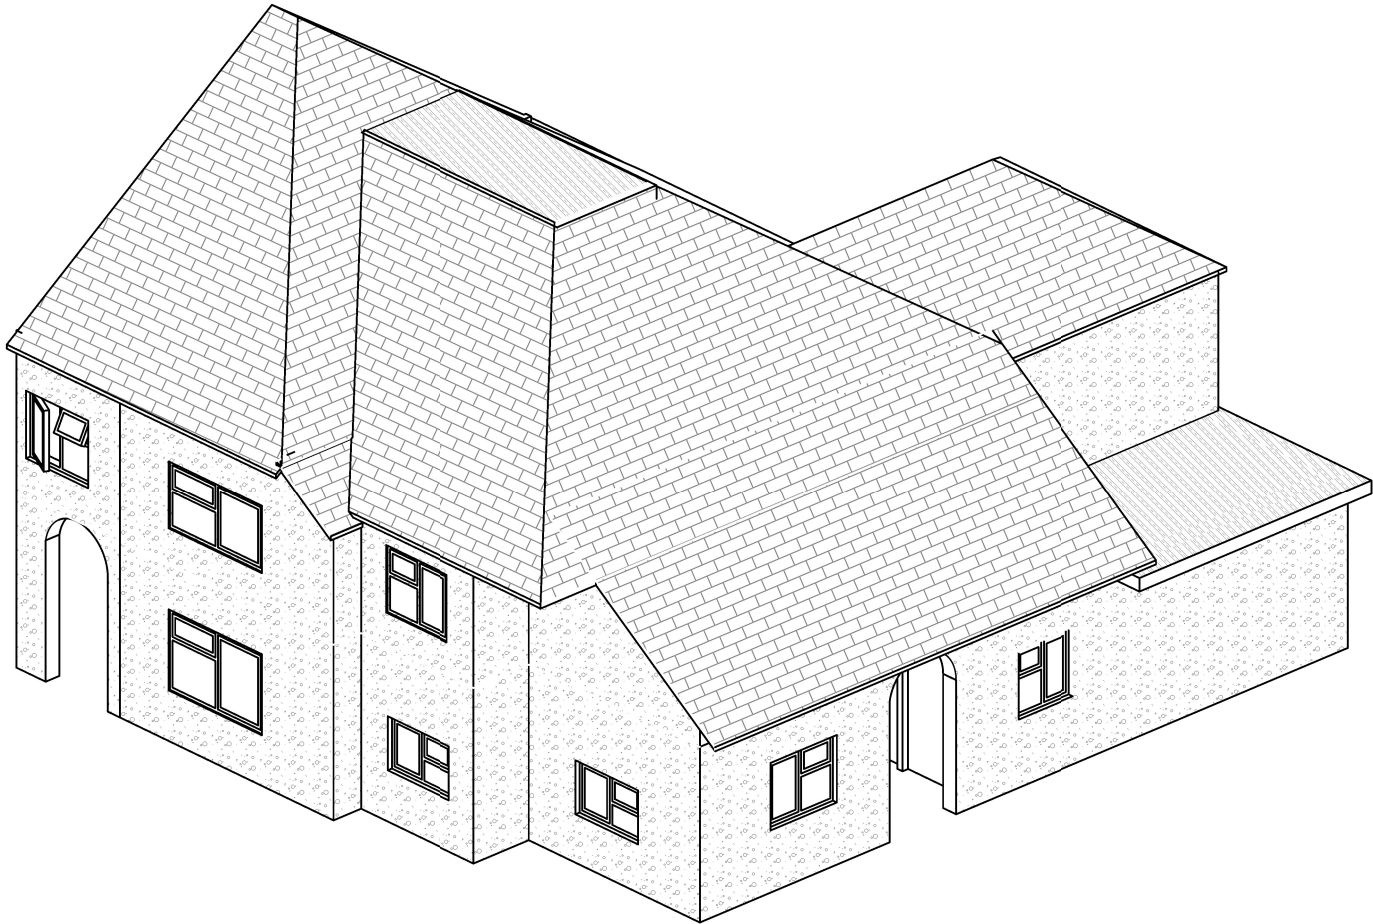

Proposed Isomatric View



Proposed Rear Elevation

Drawing No. Daw-003		11/11A Dawley Ave., Hillingdon, UB8 3BS Proposed Elevation Views			
SCALE : 1:100	FORMAT : A3	AUTHOR NAME : Dilbagh Singh	DATE : Nov 2024	SHEET : Rev. 1	B _____ A _____