

**DRAWING NOTES:**


All items, notes dimension and general design contained in this drawing are for guidance purposes only. Nominated builder and person responsible for the project should make a thorough check prior to commencement of work against the site, drainage service drawings, current building regulations, British Standards and codes of practice. The contractor is to allow within their price for all items not listed but that will be required to complete the work in accordance with all current legislation.

The copyright in all designs / drawings prepared by KVD Plans LTD shall remain the property of KVD Plans LTD and must not be reissued / loaned or copied without prior consent.



**A Existing Front Elevation**  
1:100


2m 0 2m 4m 6m 8m 10m

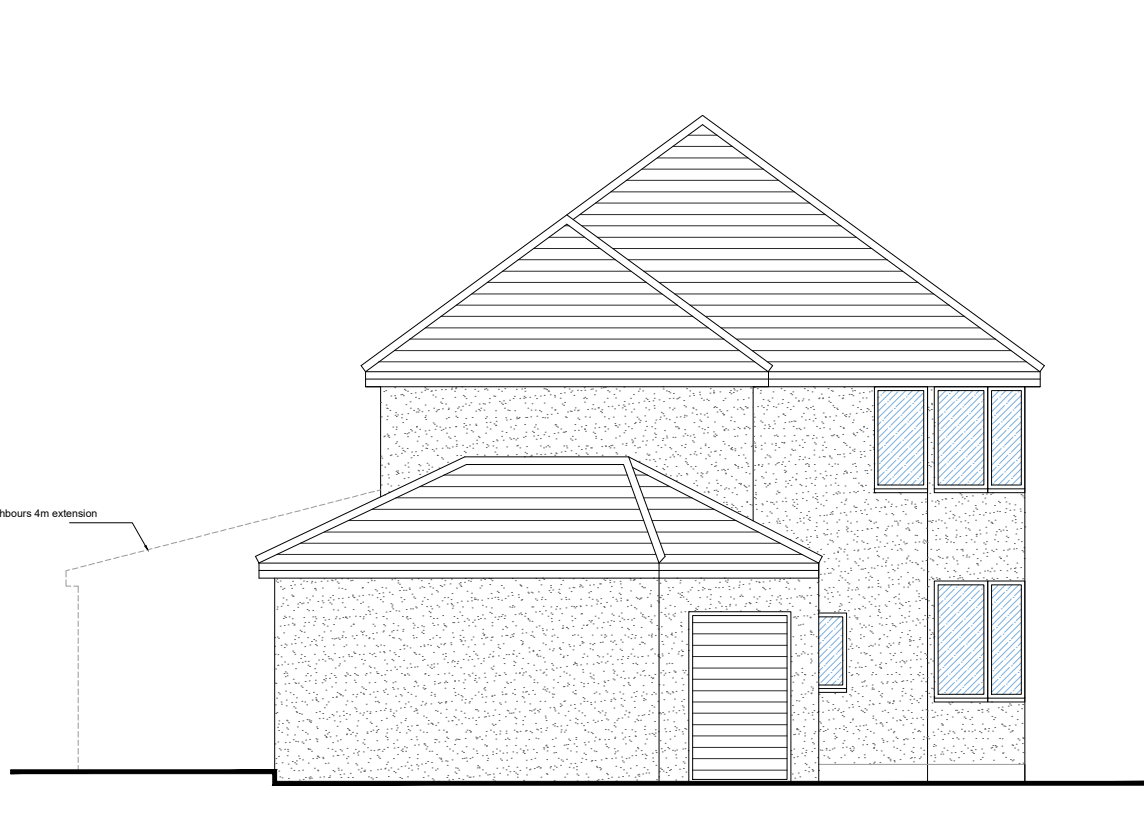



**B Existing Side Elevation**  
1:100




**C Existing Rear Elevation**  
1:100

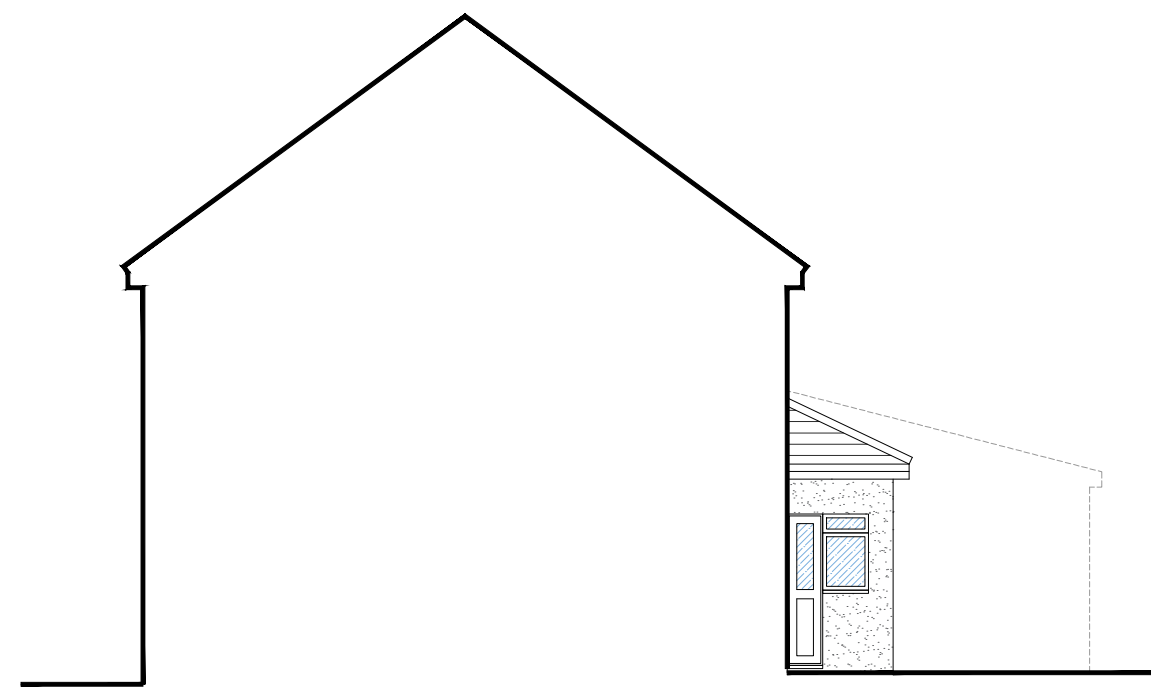


**D Existing Side Elevation**  
1:100

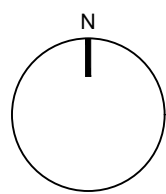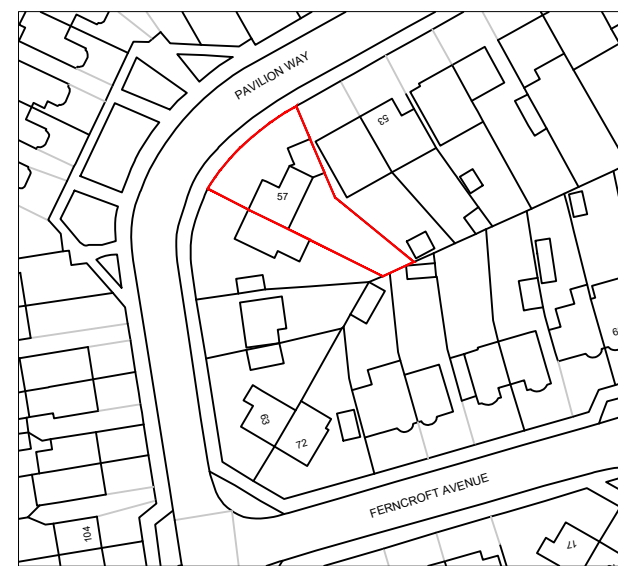

**EXISTING LOCATION PLAN - 1:1250**

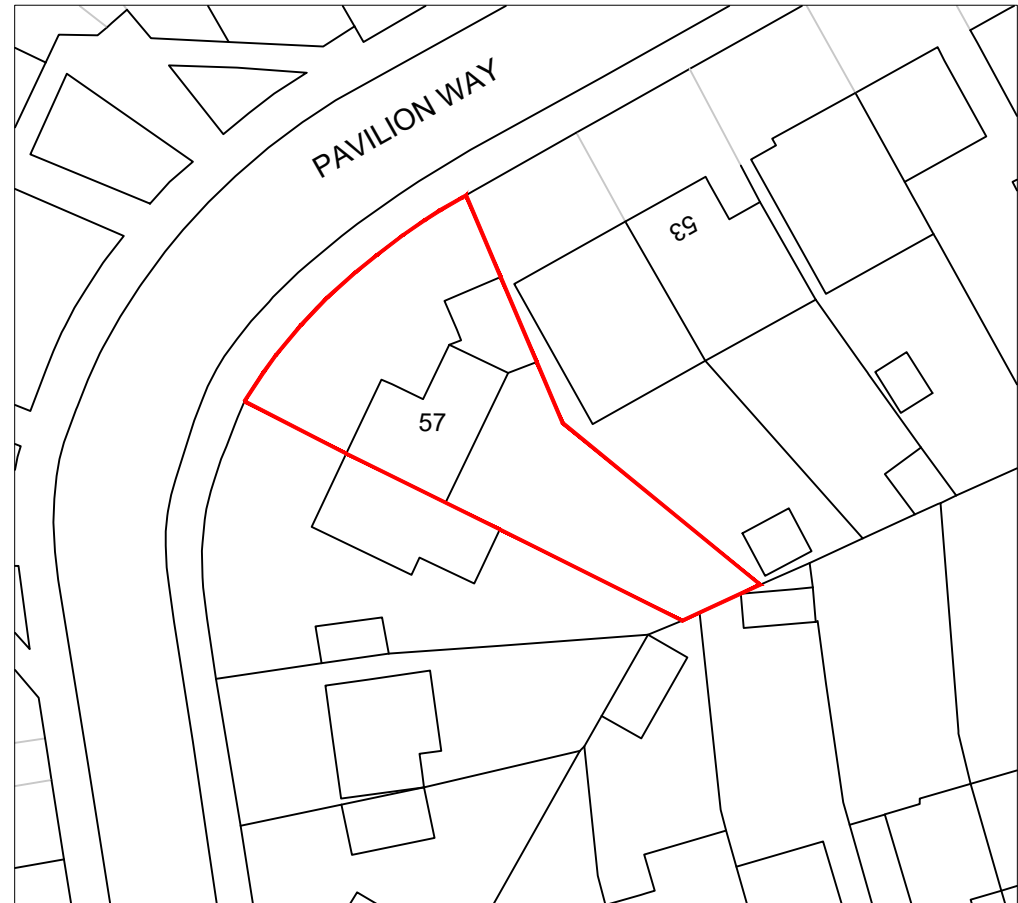

**EXISTING BLOCK PLAN - 1:500**

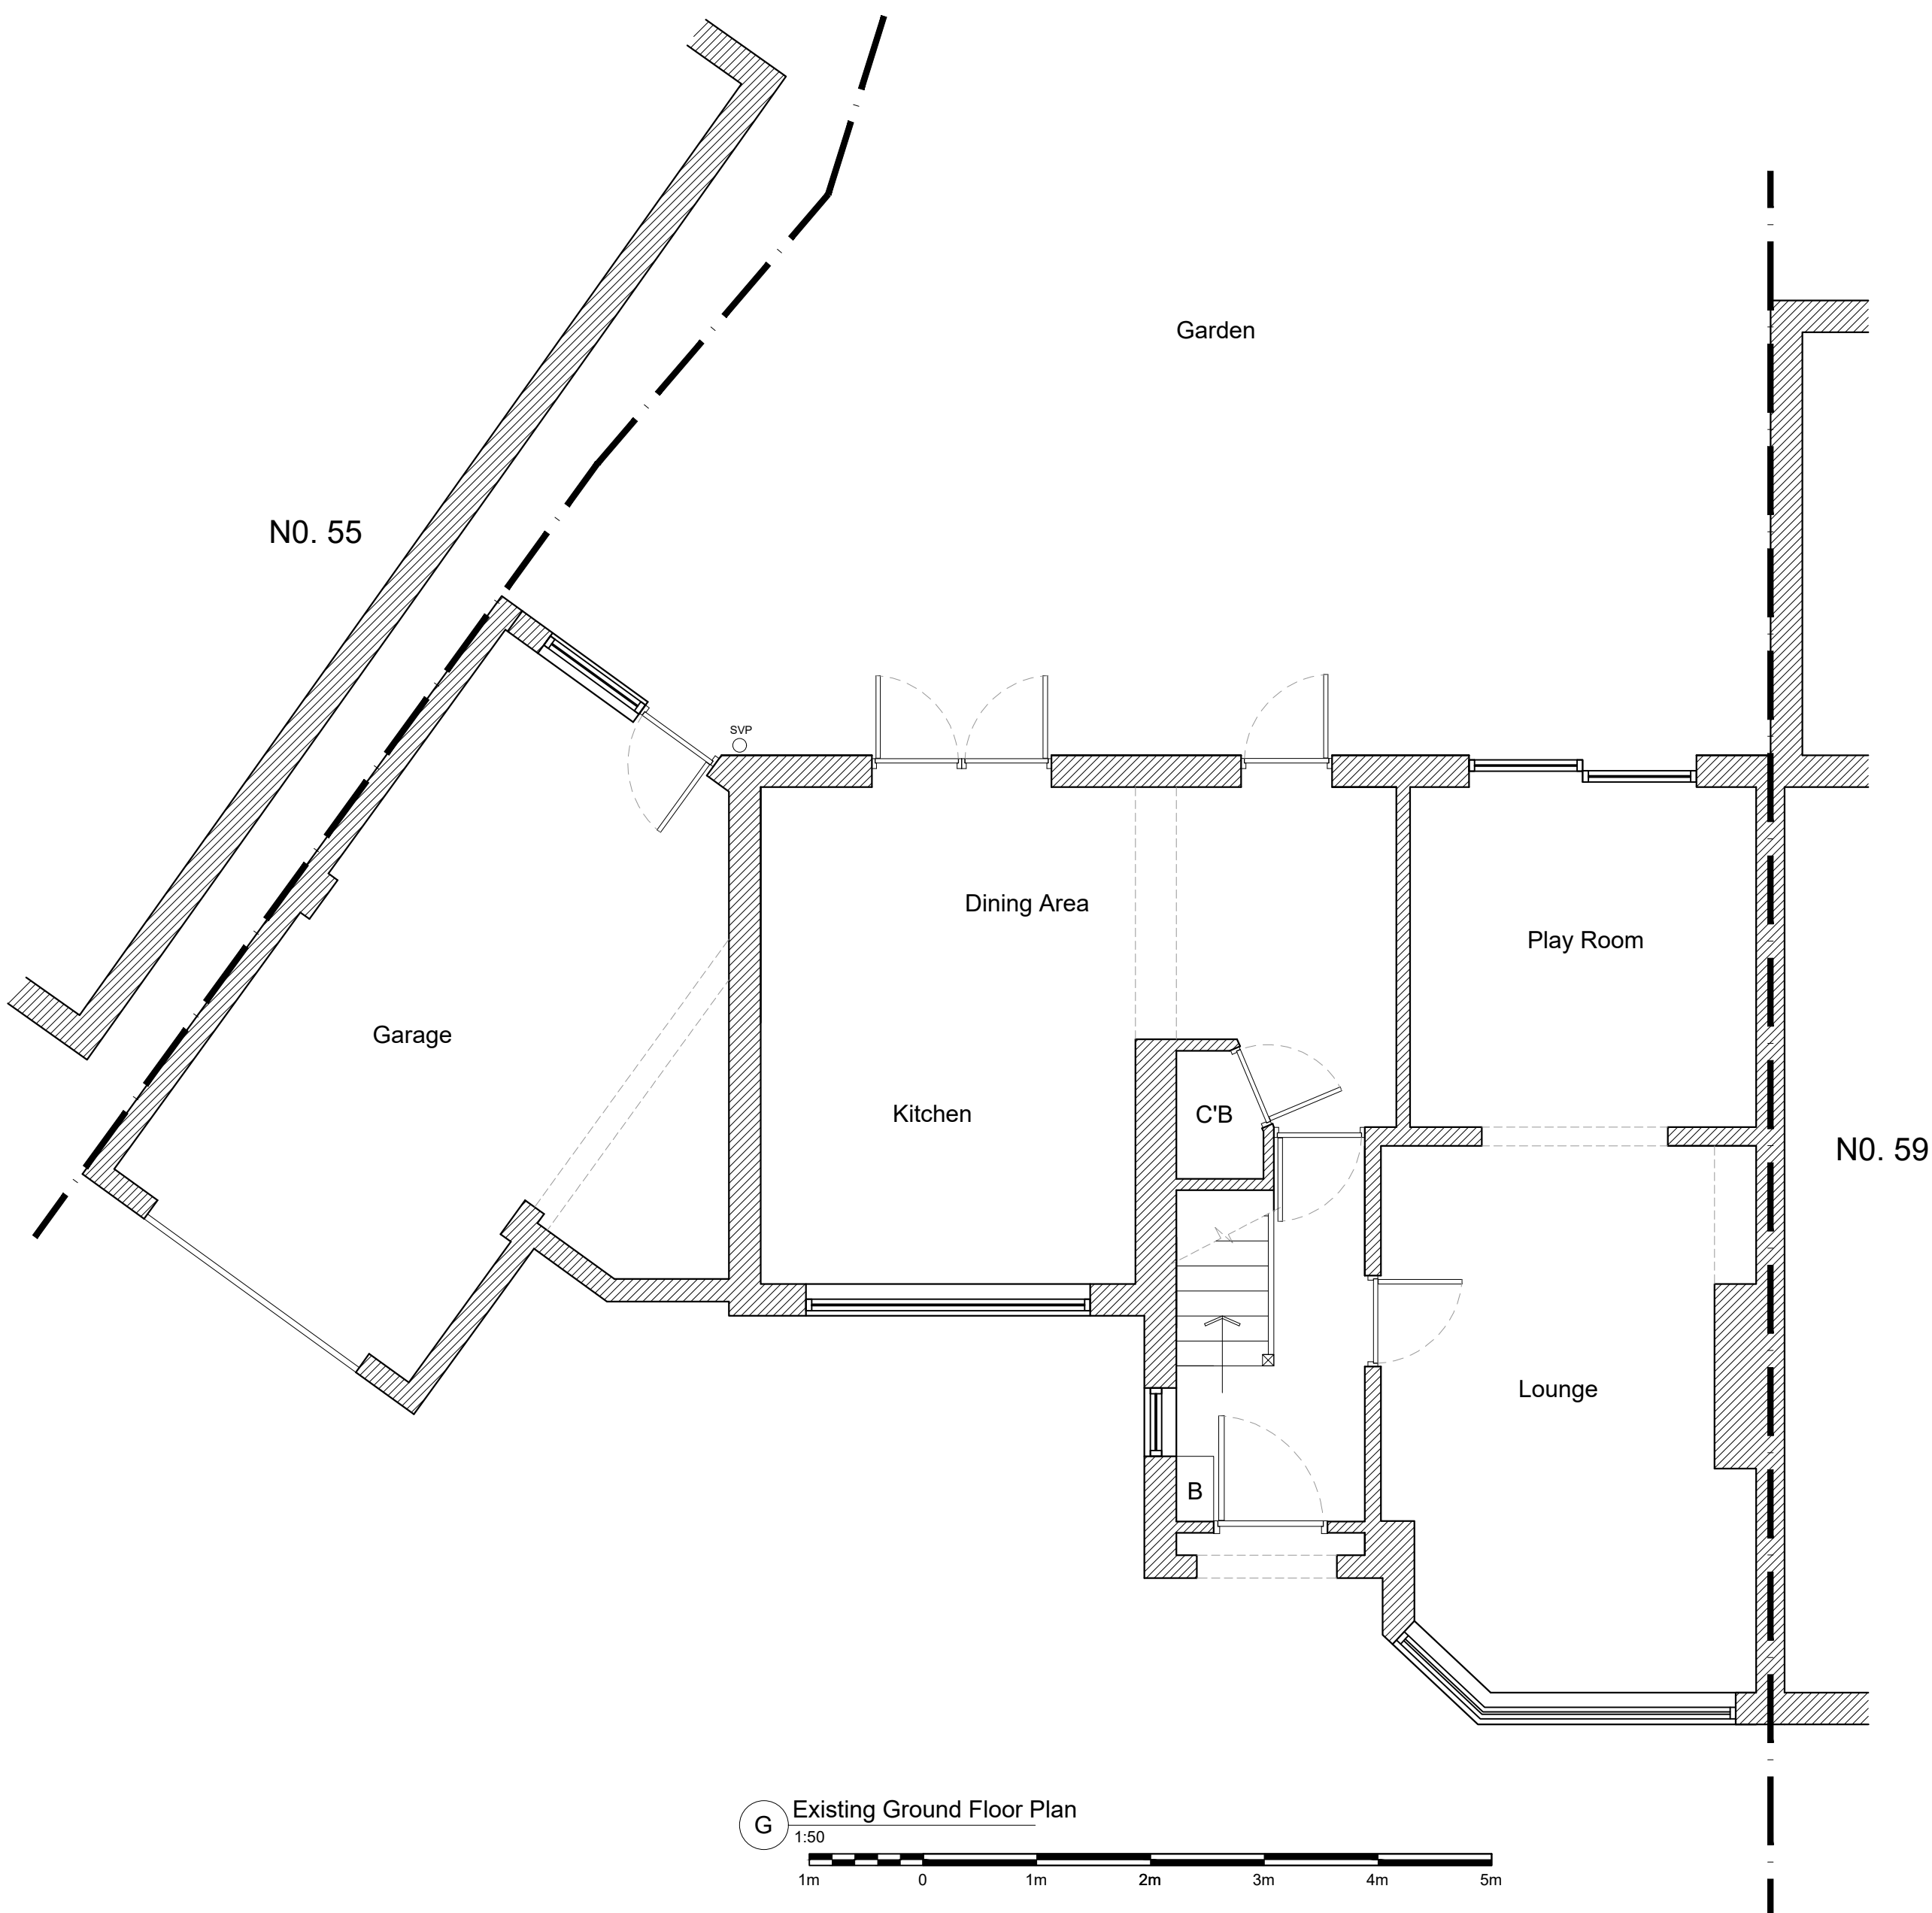

**G Existing Ground Floor Plan**  
1:50

1m 0 1m 2m 3m 4m 5m

<b>Project:</b>	PATEL 57 Pavilion Way, Eastcote, London, HA4 9JR	Boundary	
		Demolition	
		Ext Walls	
<b>Org Title:</b>	Existing Plans & Elevations	Prop Walls	
		FFL Height	
<b>Scale:</b>	1:50 / 100 @ A1	<b>Date:</b>	04/2023
<b>Drawn By:</b>	KD	<b>Rev:</b>	
<b>Org No:</b>	EX01		



W: [www.kvdplans.co.uk](http://www.kvdplans.co.uk)

E: [kvdplans@gmail.com](mailto:kvdplans@gmail.com)