




Notes

©Crown Copyright and database rights 2023 OS Licence no. 100019980

Site Area: 211.21m²

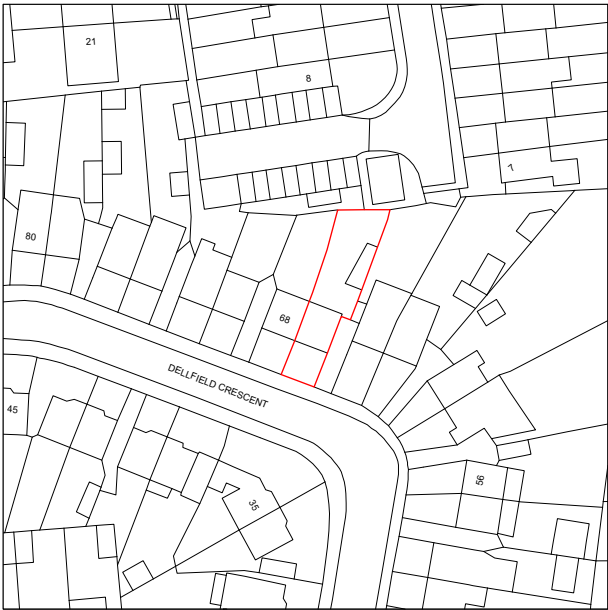

-	-	-	-	-
Revision notes				

  




client
Navin Mahabeer

project
66 Dellfield Crescent, Uxbridge UB8 2EU

drawing
SITE LOCATION PLAN

date June, 2023	scale 1:1250 at A4	project no 2023.021
work stage 1	drawing no S01	revision -

www.masonwoodgroup.co.uk
gc@masonwoodgroup.co.uk
020 7118 5040

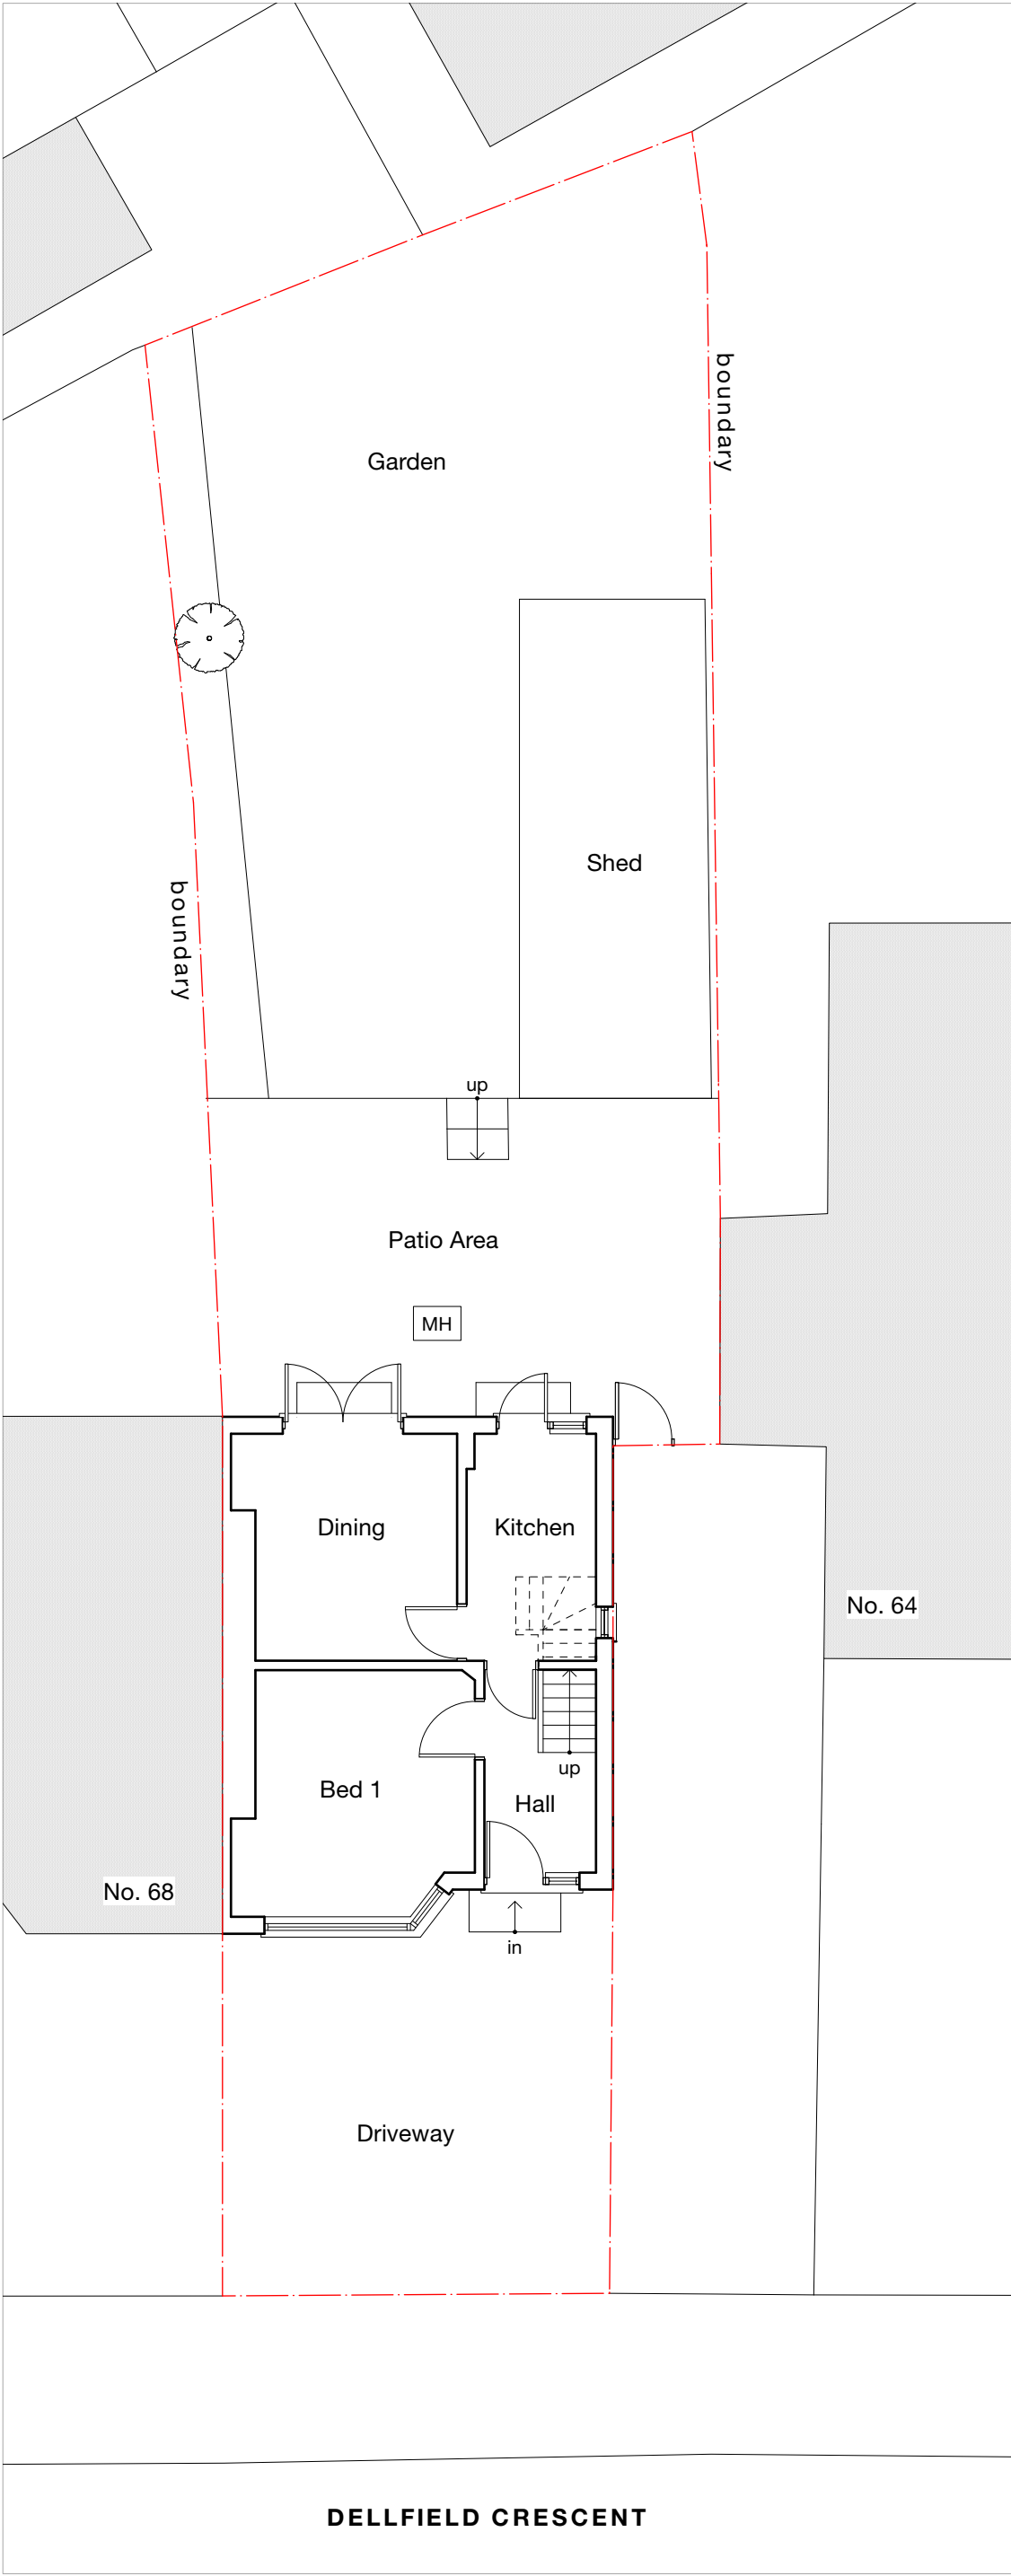

Notes

-	-	-	-
Revision notes			



client
Navin Mahabeer

project
66 Dellfield Crescent, Uxbridge UB8 2EU

drawing
EXISTING GROUND FLOOR

date
June. 2023

work stage
1


scale
1:100 at A3

drawing no
S02

project no
2023.021

revision
-

www.masonwoodgroup.co.uk
gc@masonwoodgroup.co.uk
020 7118 5040

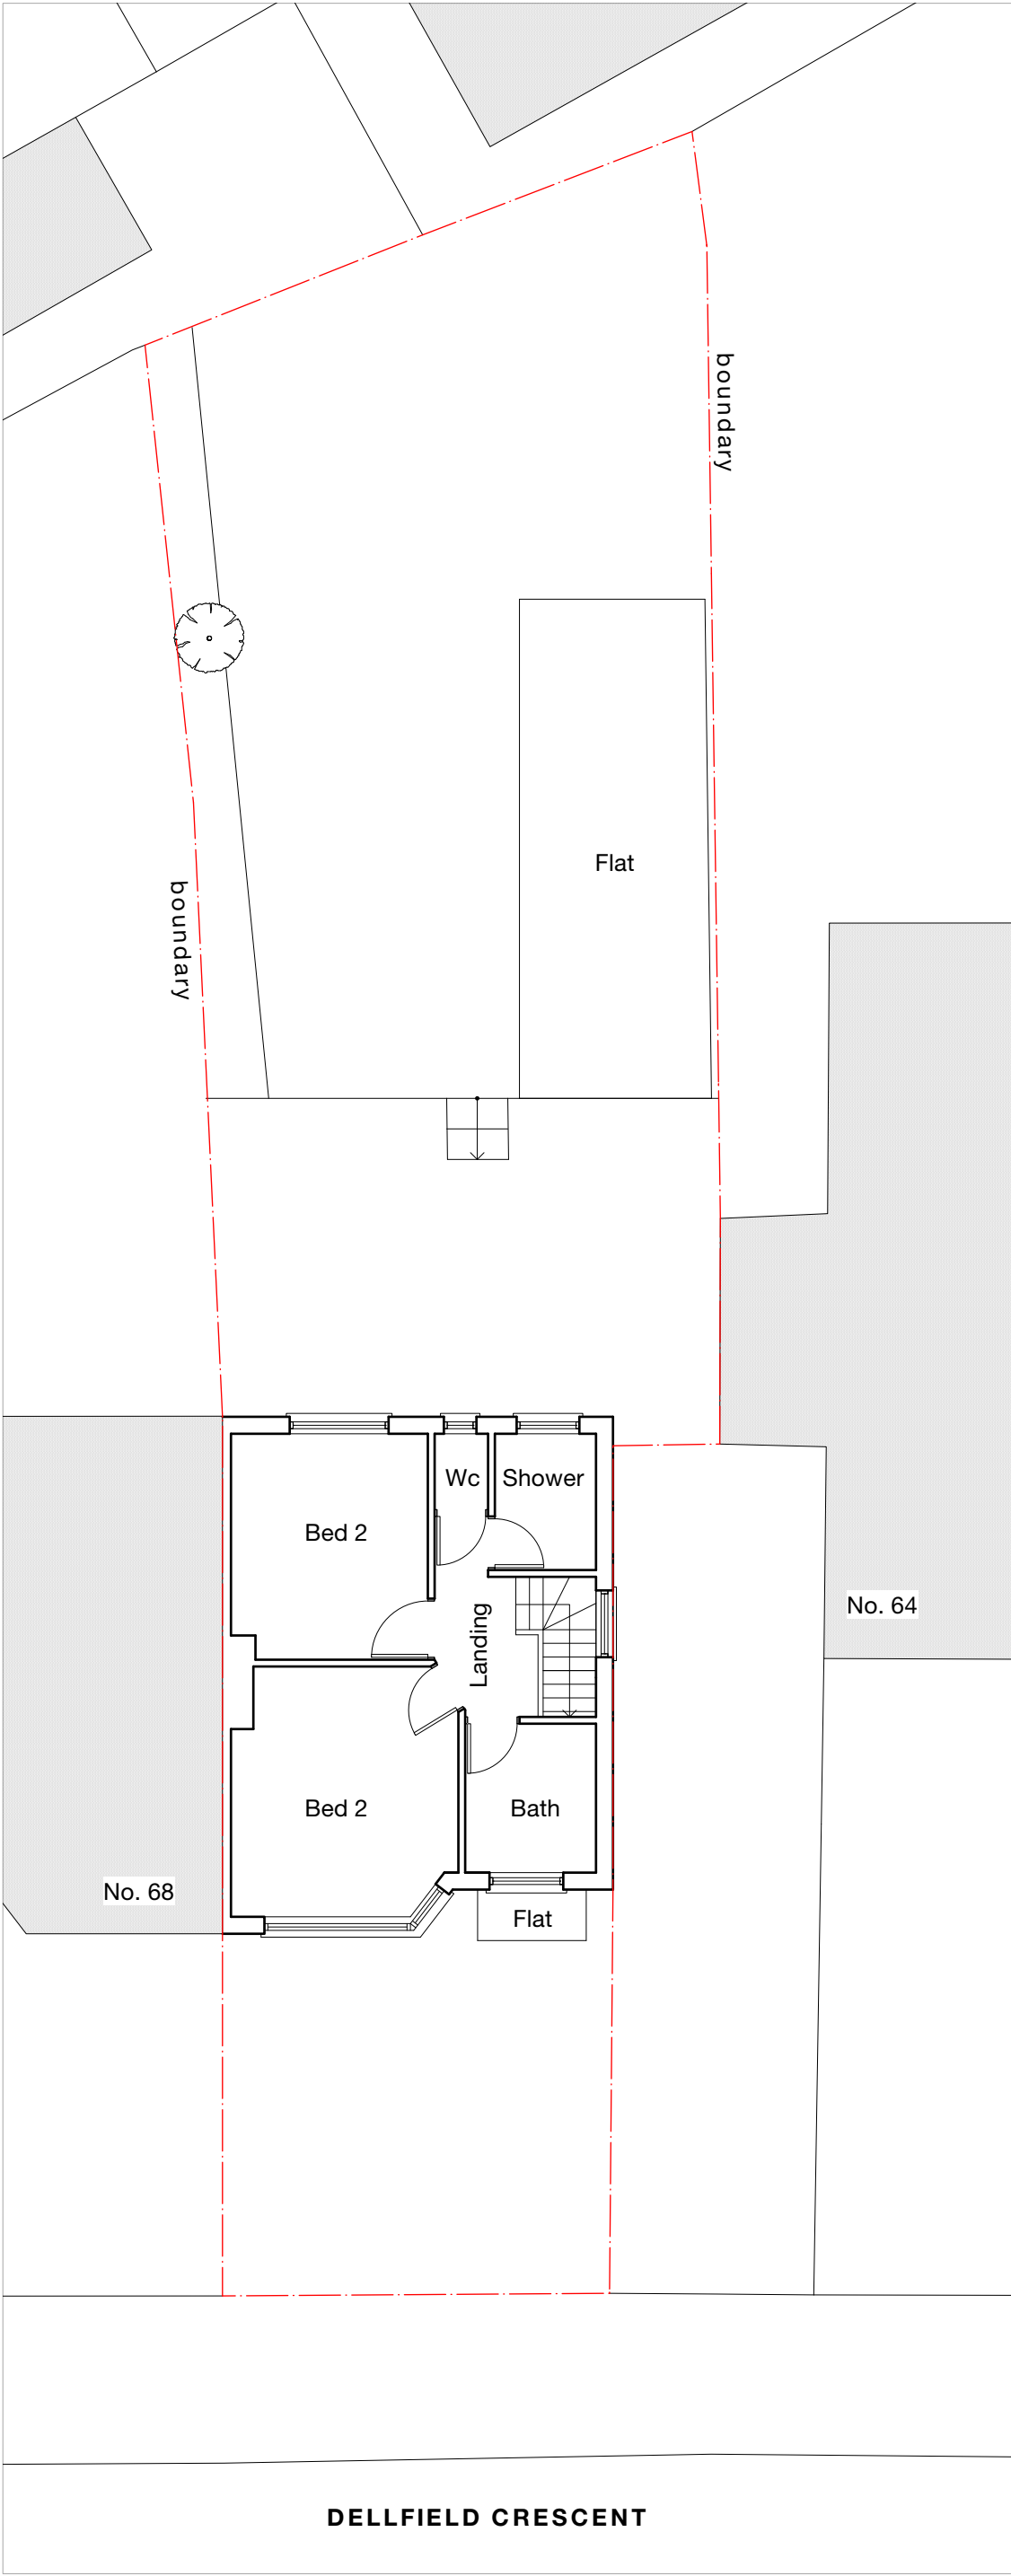

Notes

-	-	-	-
Revision notes			



MASONWOOD
DESIGN


www.masonwoodgroup.co.uk
gc@masonwoodgroup.co.uk
020 7118 5040

client
Navin Mahabeer

project
66 Dellfield Crescent, Uxbridge UB8 2EU

drawing
EXISTING FIRST FLOOR

date June. 2023	scale 1:100 at A3	project no 2023.021
work stage 1	drawing no S03	revision -

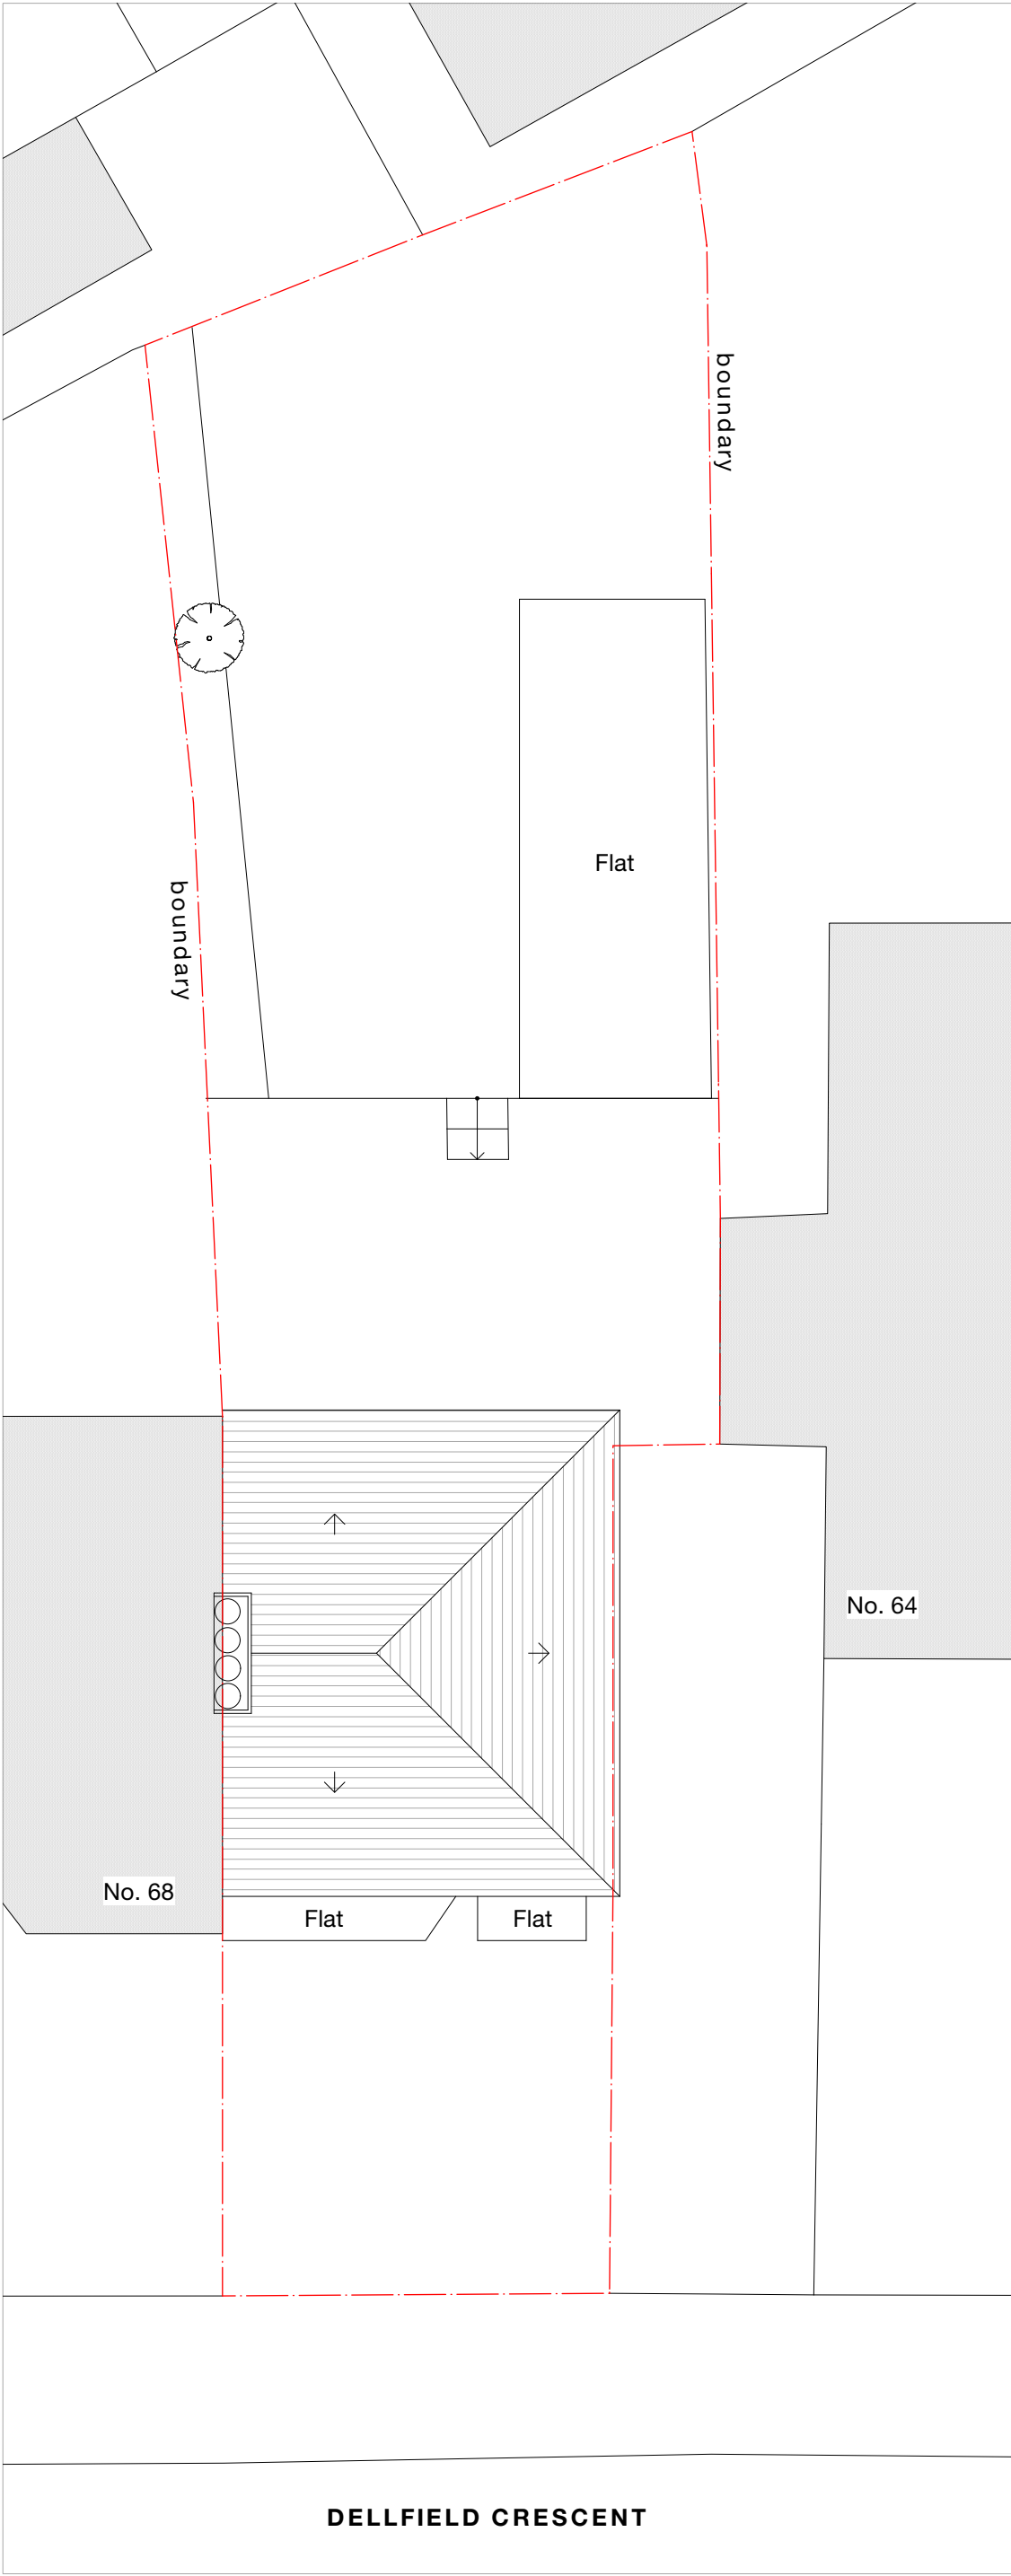

Notes

-	-	-	-
Revision notes			



www.masonwoodgroup.co.uk
gc@masonwoodgroup.co.uk
020 7118 5040

client
Navin Mahabeer

project
66 Dellfield Crescent, Uxbridge UB8 2EU

drawing
EXISTING ROOF PLAN

date
June. 2023


work stage
1

scale
1:100 at A3

drawing no
S04


project no
2023.021

revision
-

 



-	-	-	-	-
Revision notes				

 



www.masonwoodgroup.co.uk
gc@masonwoodgroup.co.uk
020 7118 5040

client
Navin Mahabeer


project
66 Dellfield Crescent, Uxbridge UB8 2EU

drawing
EXISTING SITE PLAN

date June. 2023	scale 1:200 at A3	project no 2023.021
work stage 1	drawing no S05	revision -



SOUTH
Front

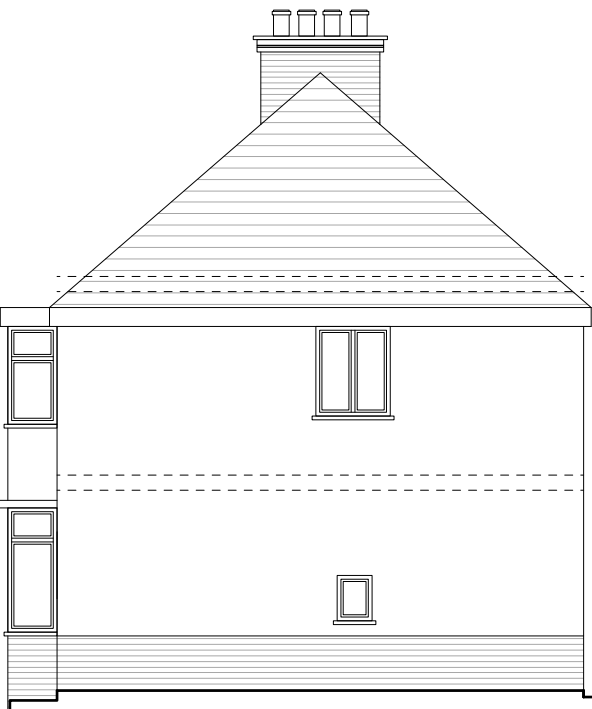

EAST
Side

-	-	-	-	-
Revision notes				





client
Navin Mahabeer

project
66 Dellfield Crescent, Uxbridge UB8 2EU


drawing
EXISTING ELEVATIONS

date June. 2023	scale 1:100 at A3	project no 2023.021
work stage 1	drawing no S06	revision -

www.masonwoodgroup.co.uk
gc@masonwoodgroup.co.uk
020 7118 5040



NORTH
Rear

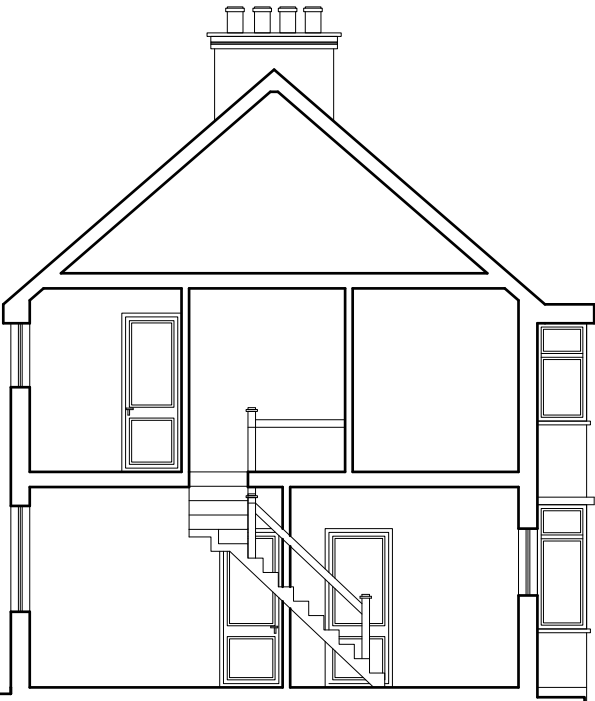

WEST
Section

-	-	-	-	-	-
Revision notes					





client
Navin Mahabeer

project
66 Dellfield Crescent, Uxbridge UB8 2EU

drawing
EXISTING ELEVATIONS

date June. 2023	scale 1:100 at A3	project no 2023.021
work stage 1	drawing no S07	revision -

www.masonwoodgroup.co.uk
gc@masonwoodgroup.co.uk
020 7118 5040