



South Elevation

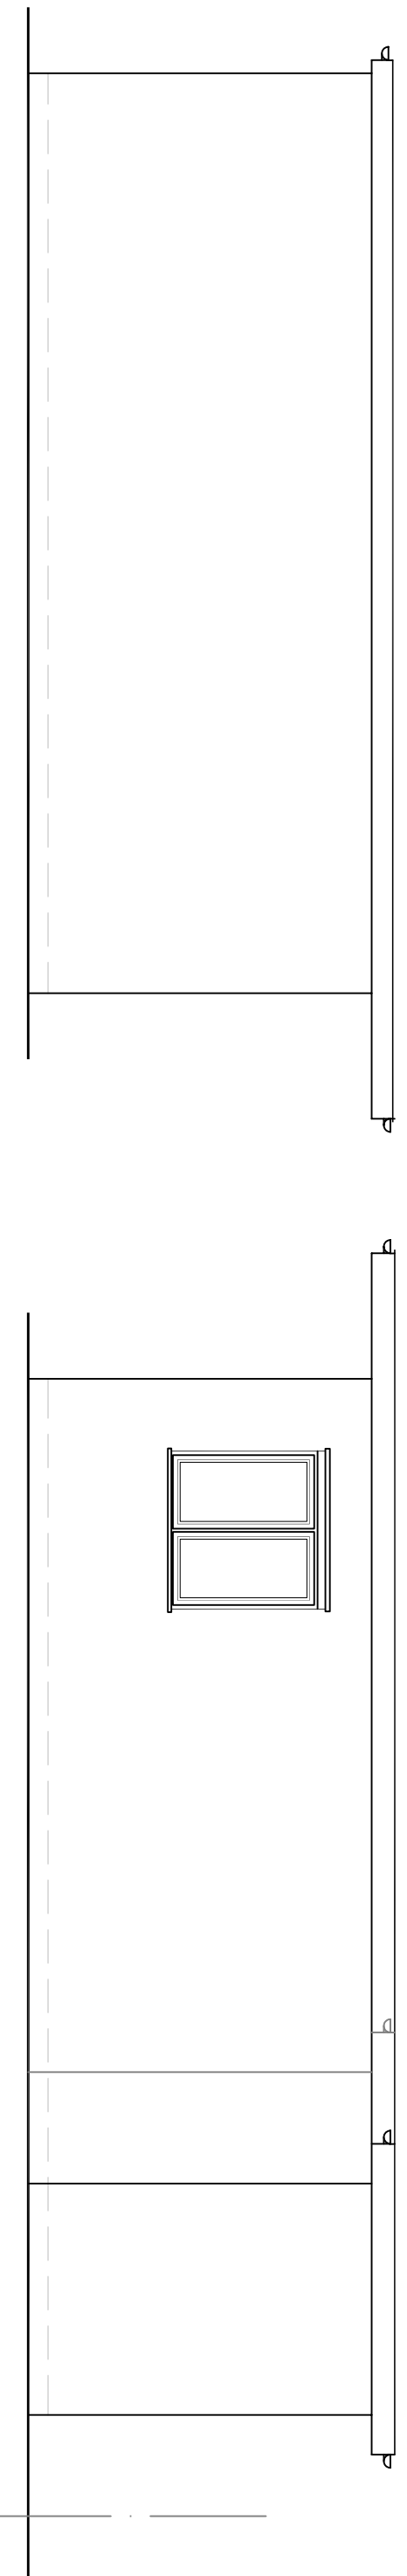


West Elevation

East Elevation

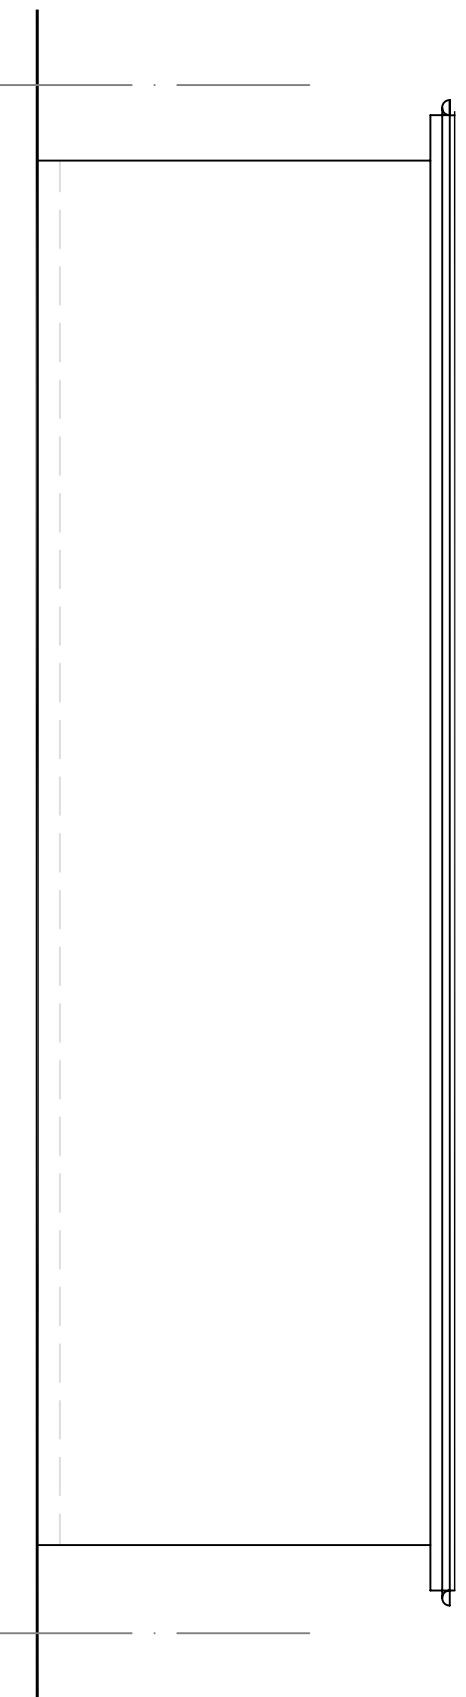

North Elevation

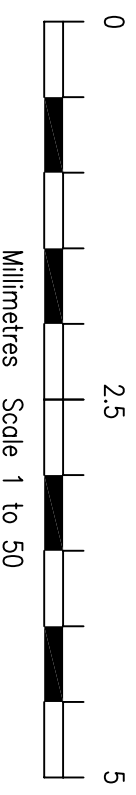

rev: _____
These drawings should be approved by local Authority

No dimensions to be scaled from this drawing. All dimensions to be checked on site. This drawing is copyright and should not be reproduced without permission of the Architects.

client:

Mr. S S Chana

project:

**9 Ryefield Avenue
Uxbridge
UB10 9BT**

drawing:

Retention Of Outbuilding Elevations

scale: 1:50 date: Mar 2026 drawn: _____

rev: _____
02 / 03