


Floor Plan

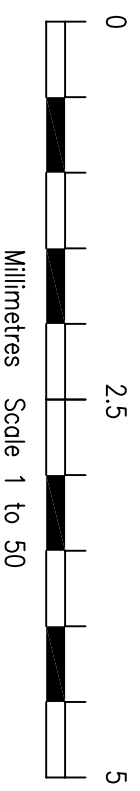

rev.

These drawings should be approved by local Authority  
No dimensions to be scaled from this drawing. All dimensions to be checked on site. This drawing is copyright and should not be reproduced without permission of the Architects.

client:

**Mr. S S Chana**

project:

**9 Ryefield Avenue  
Uxbridge  
UB10 9BT**

drawing:

**Retention Of Outbuilding  
Floor Plan**

scale: 1:100      date: Mar 2026      drawn:

**03 / 03**

rev: