

## GENERAL NOTES

All work to comply with current building regulations and codes of practice


Do not scale from drawings

All dimensions to be checked on site before the start of any work

Proposed External Finish Materials to match Existing External Finish Materials



Image reference for Gate and Railing

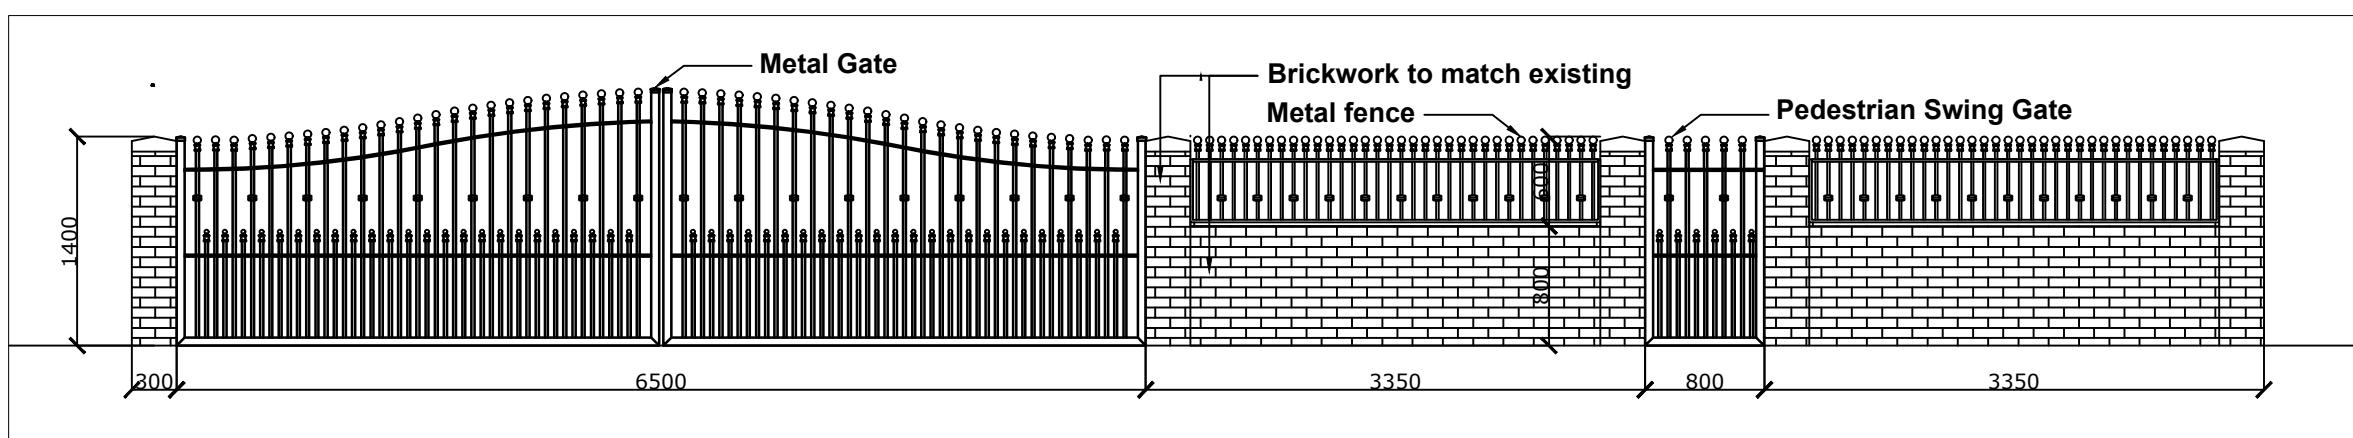

PROPOSED FRONT ELEVATION

PROJECT :2, THE GREENWAY,  
ICKENHAM UB10 8LS

**SB DESIGN STUDIO**

SHINGINI BISWAS


info@sbdslondon.com

07521505399

DWG NAME : EXISTING AND  
PROPOSED ELEVATIONS  
SCALE : 1:50@A3

DWG NO/REV : 2EL001/01

DATE : 08/10/24

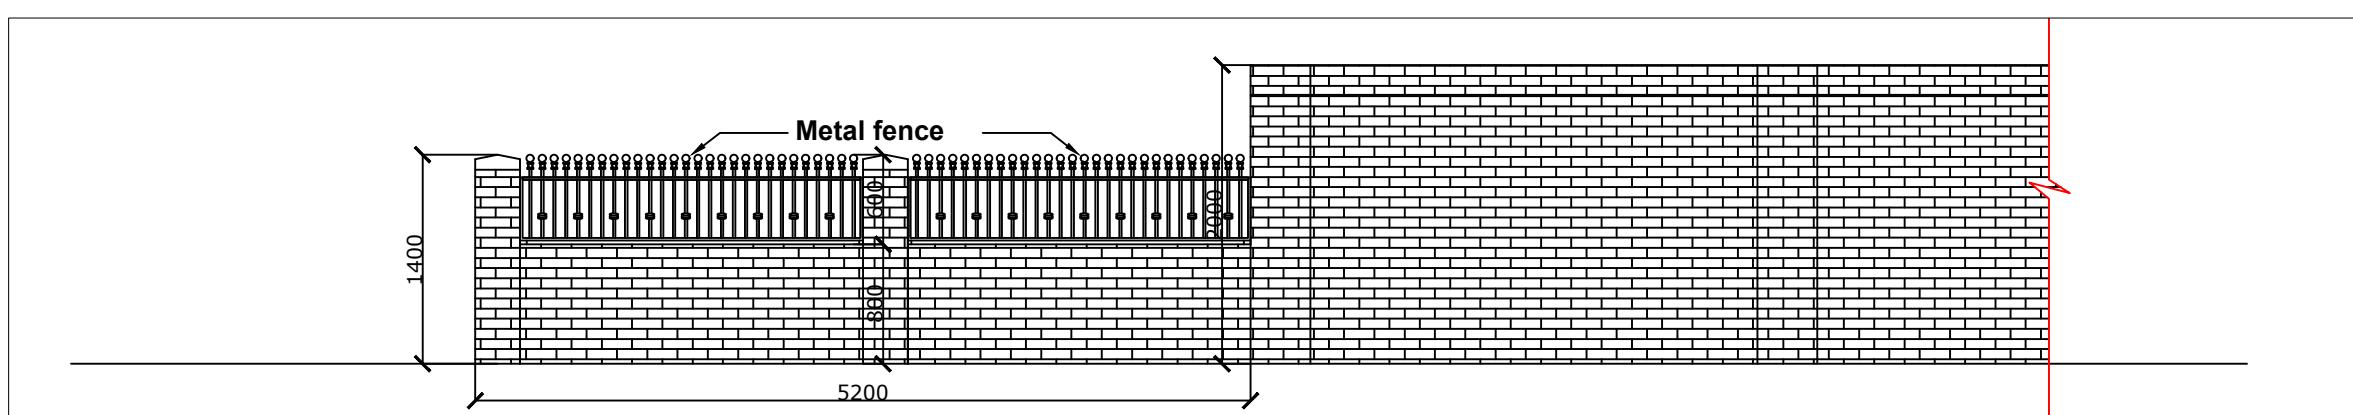

PROPOSED SIDE ELEVATION