
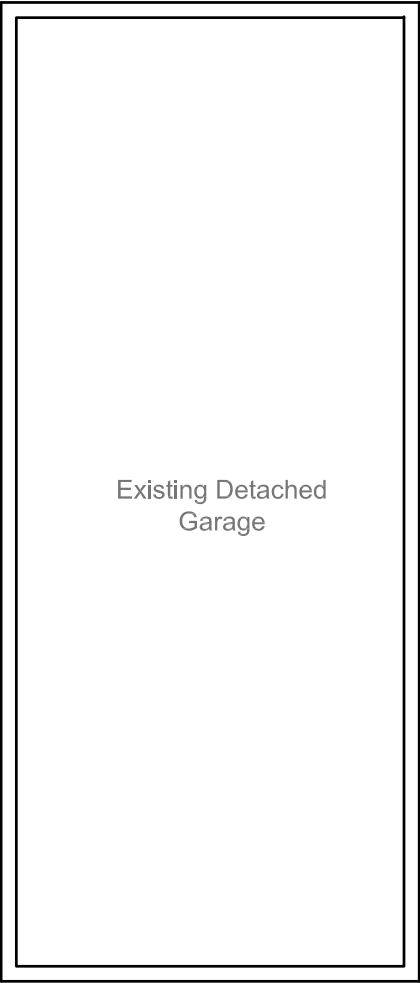


All work to comply with current building regulations and codes of practice

Do not scale from drawings
all dimensions to be checked on site before the start of any work

All Proposed External Materials to Match Existing External Materials

Any Proposed Windows to Flank wall to be Obscure Glazed and Non-Opening below 1.7m from FFL

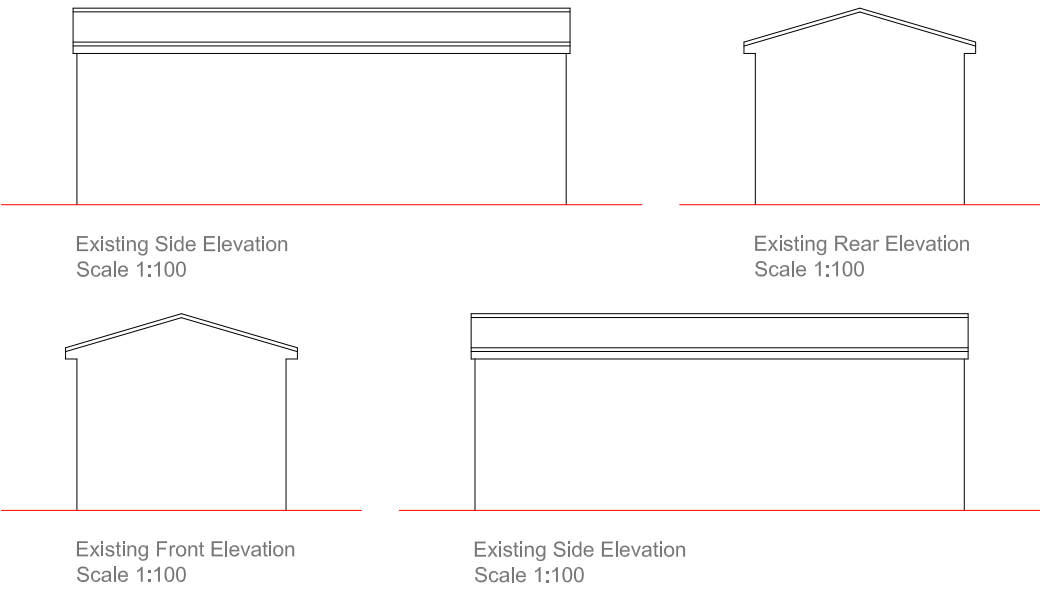

Amenity




	<u>Site Address:</u> 211 Field Heath Road Uxbridge UB8 3NS	<u>Drawing Content:</u> Existing Ground Floor Plan Existing Elevations	<u>Drawings No:</u> 211fieldheathroad/2025/01	3	<u>Date Drawn:</u> 27th October 2025	5	Planning Issue						7
	1	2	<u>Drawings Scale:</u> 1:50/100	4	<u>Drawn By:</u> KG	6	<u>Revision:</u>						8

All work to comply with current building regulations and codes of practice

Do not scale from drawings
all dimensions to be checked on site before the start of any work

All Proposed External Materials to Match Existing External Materials

Any Proposed Windows to Flank wall to be Obscure Glazed and Non-Opening below 1.7m from FFL

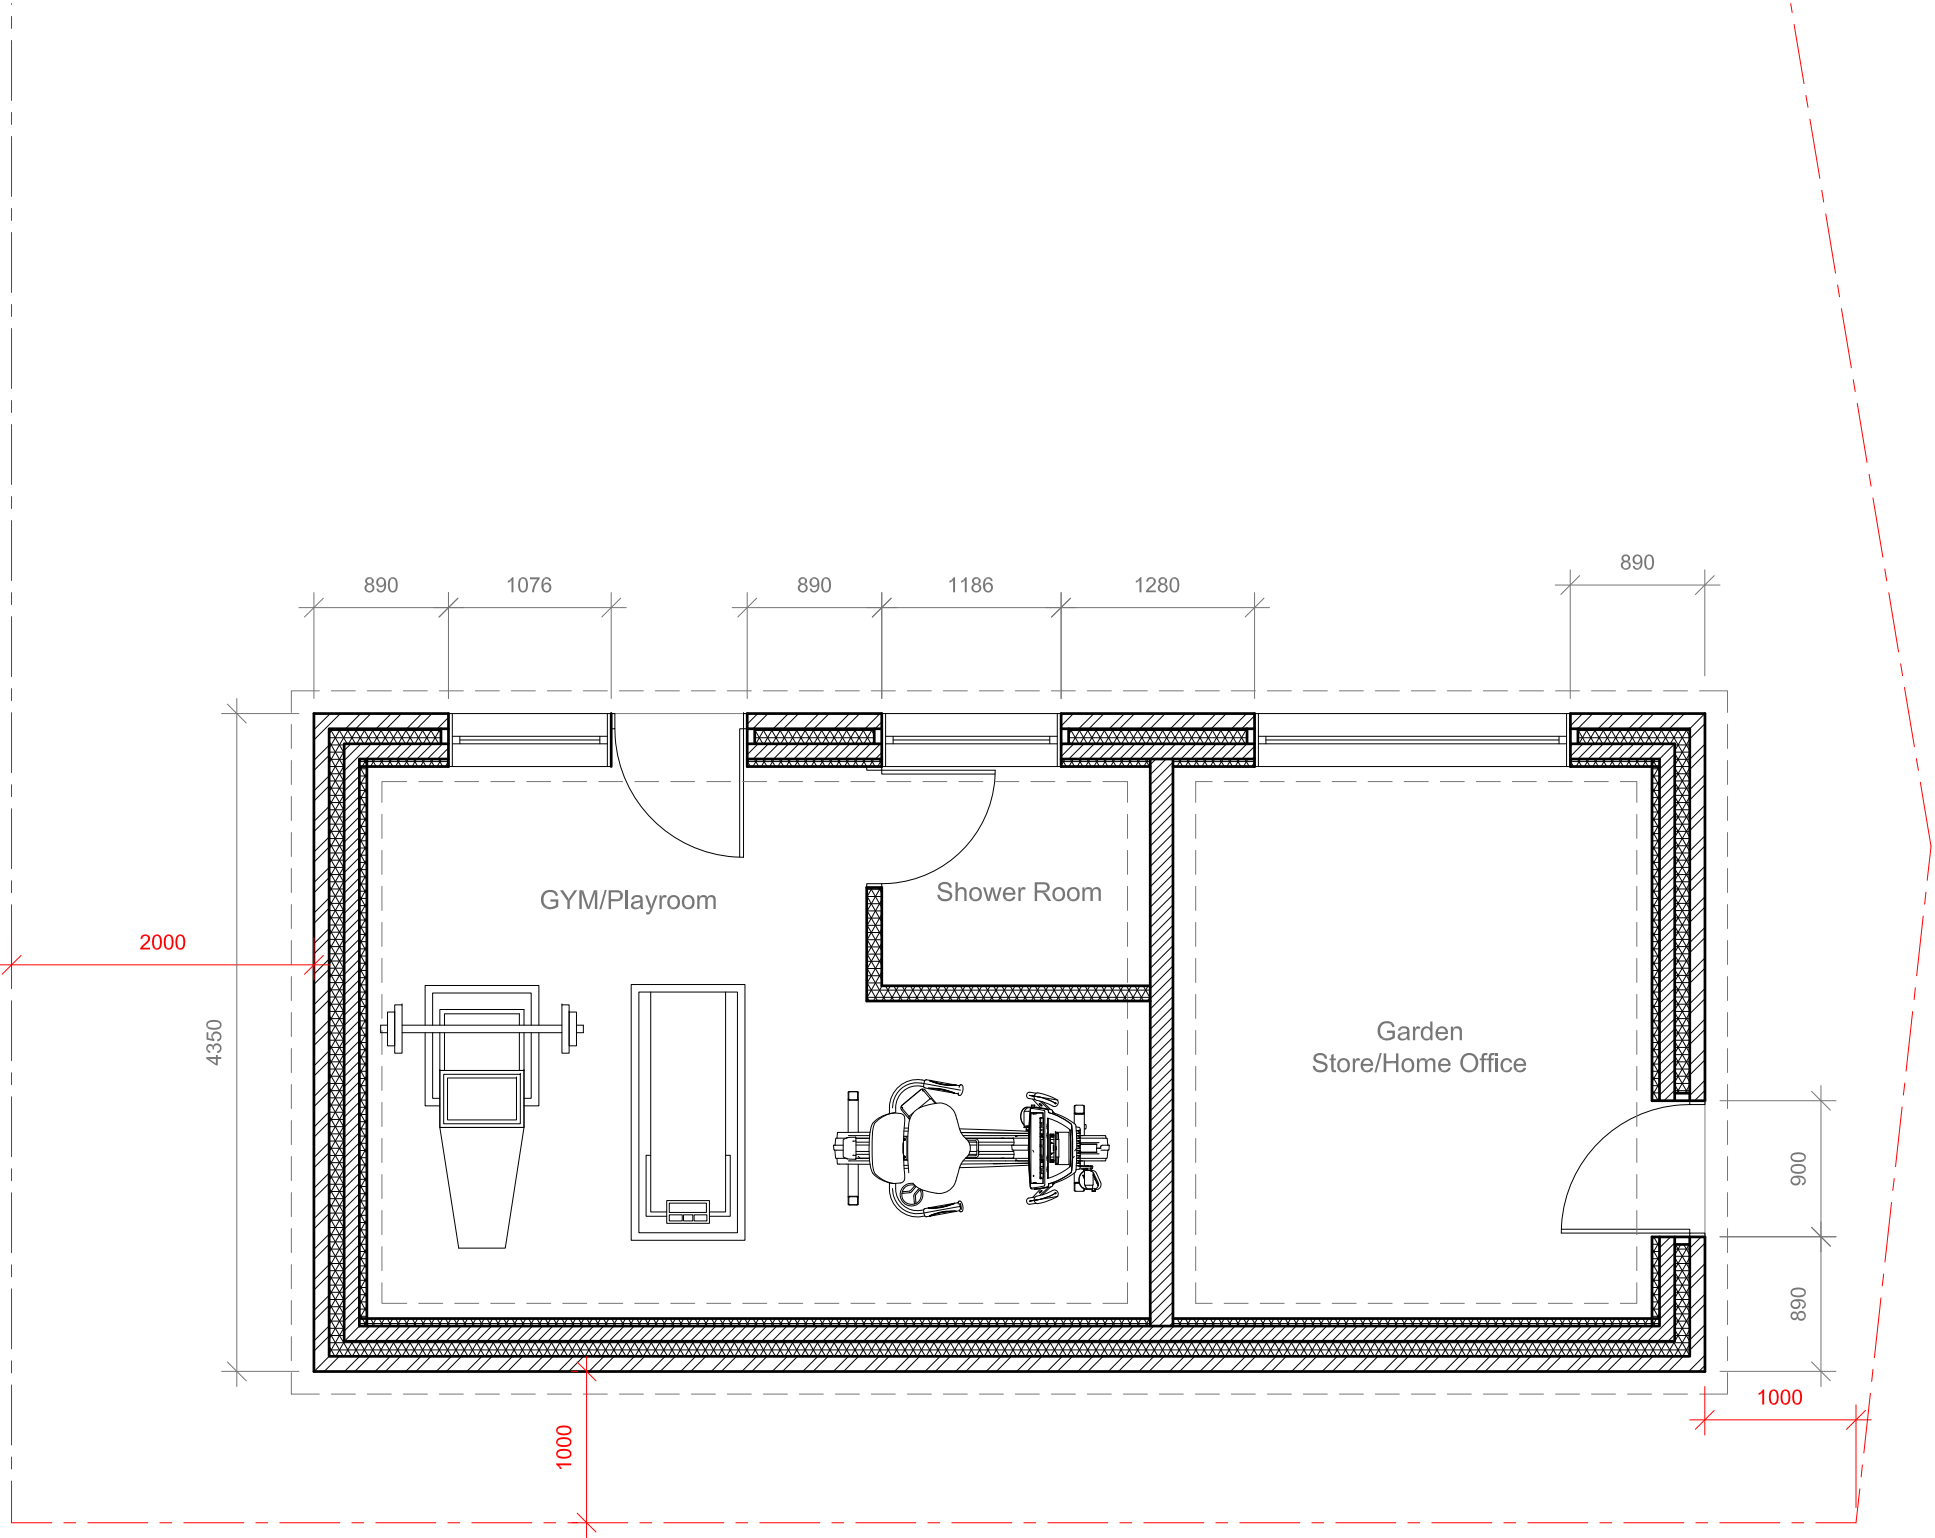


	<u>Site Address:</u> 211 Pield Heath Road Uxbridge UB8 3NS	<u>Drawing Content:</u> Proposed Ground Floor Plan	<u>Drawings No:</u> 211pieldheathroad/2025/02	<u>Date Drawn:</u> 27th October 2025	Planning Issue		
	1	2	3	5	7		
			<u>Drawings Scale:</u> 1:50	<u>Drawn By:</u> KG	<u>Revision:</u>	A	
			4	6		12/25	8


All Proposed External Materials to Match Existing External Materials

Any Proposed Windows to Flank wall to be
Obscure Glazed and Non-Opening below
1.7m from FFL


1:50

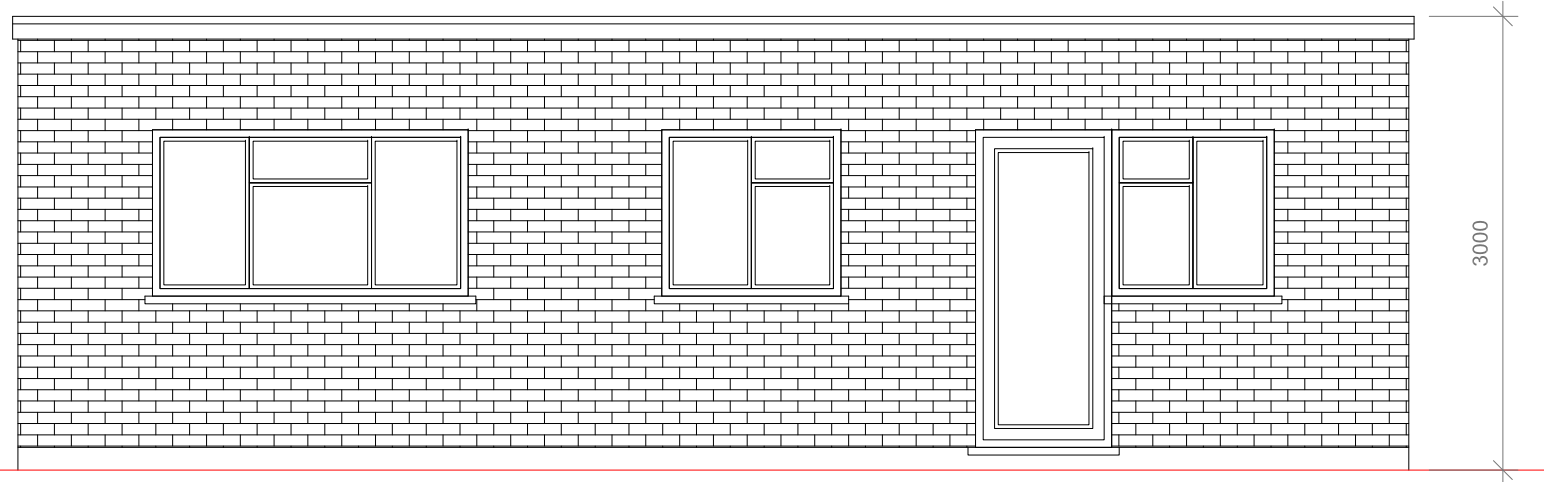


Proposed Front Elevation
Scale 1:50

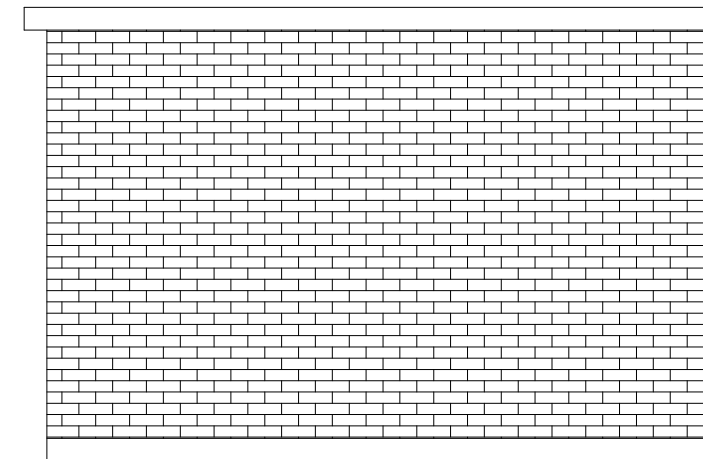


Proposed Side Elevation
Scale 1:50

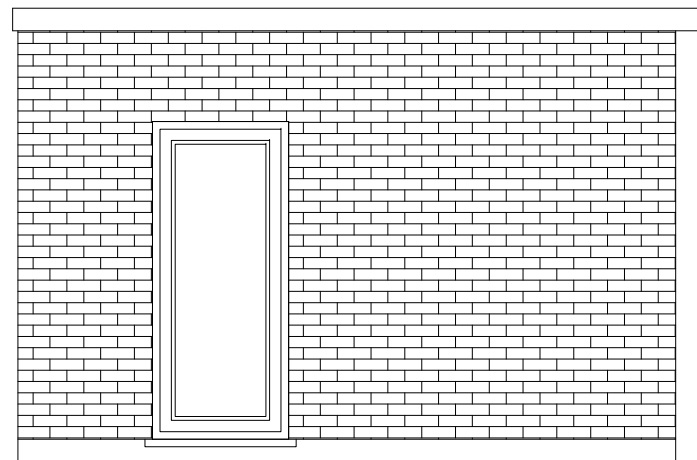

Proposed Side Elevation
Scale 1:50

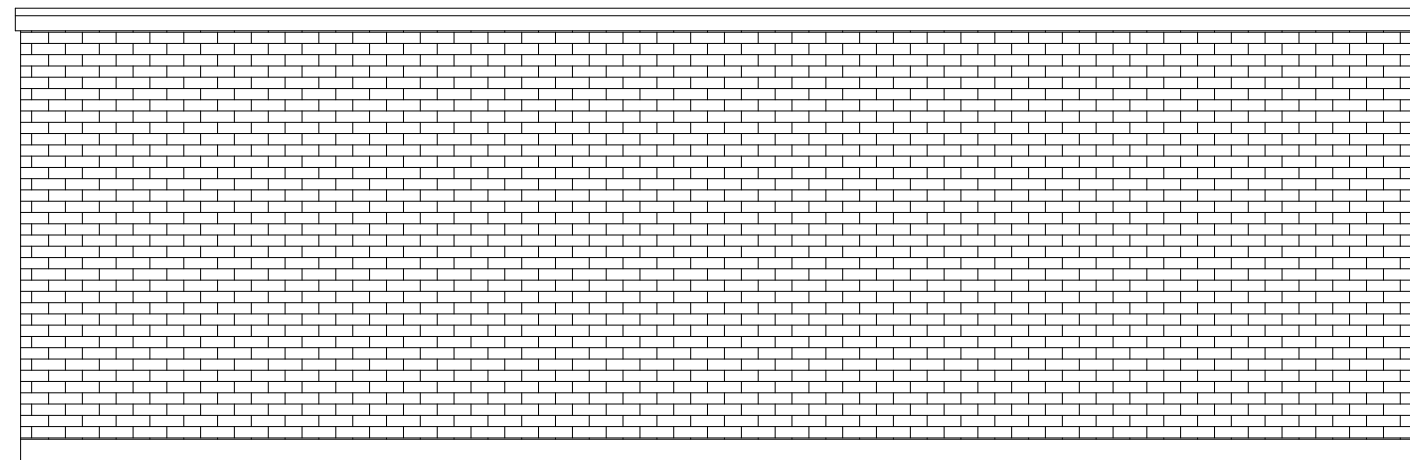

Proposed Side Elevation
Scale 1:50

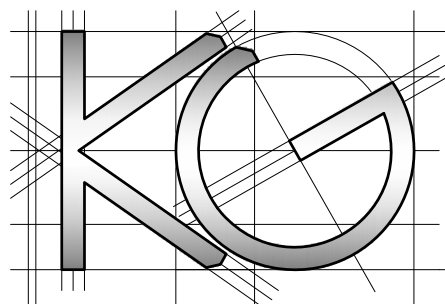


<u>Site Address:</u>	<u>Drawing Content:</u>	<u>Drawings No:</u>	<u>Date Drawn:</u>	Planning Issue					
211 Pield Heath Road Uxbridge UB8 3NS	Proposed Elevations	211pieldheathroad/2025/03	27th October 2025	7					
1	2	<u>Drawings Scale:</u>	<u>Drawn By:</u>	<u>Revision:</u>	A				
		1:50	KG		12 25				8

All work to comply with current building regulations and codes of practice


Do not scale from drawings
all dimensions to be checked on site before the start of any work

All Proposed External Materials to Match Existing External Materials



Any Proposed Windows to Flank wall to be Obscure Glazed and Non-Opening below 1.7m from FFL

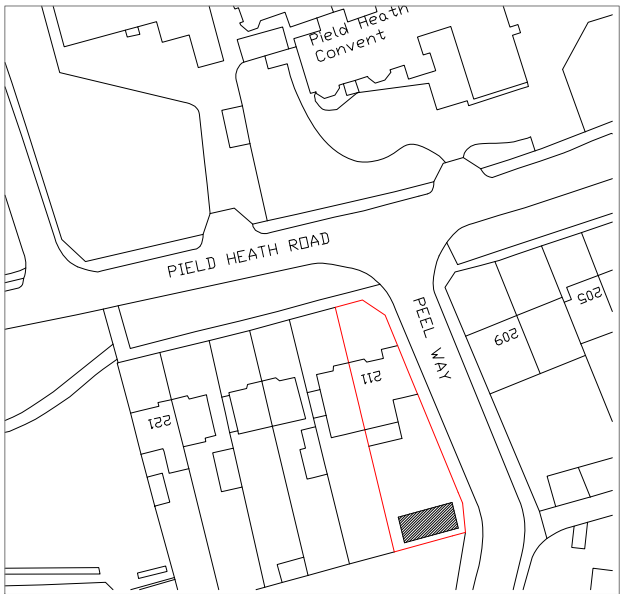

Location Plan Scale 1:1250

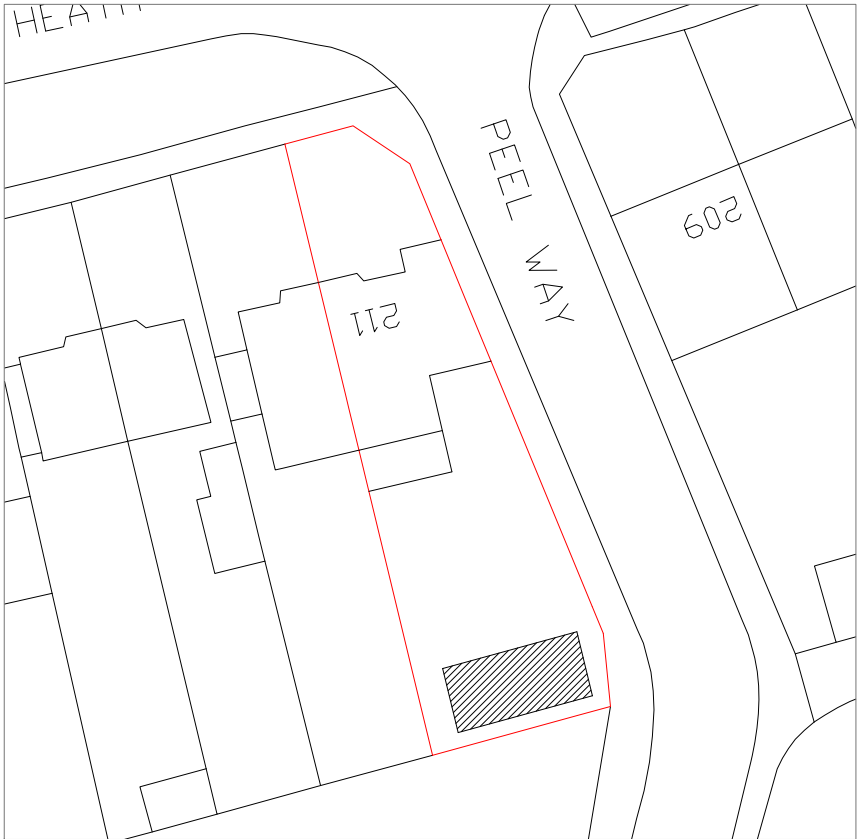

Block Plan Scale 1:500

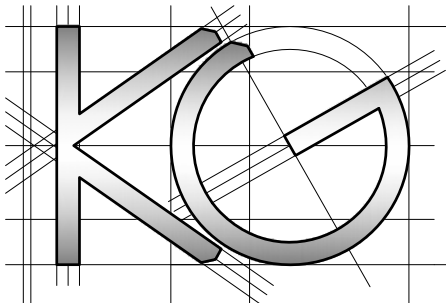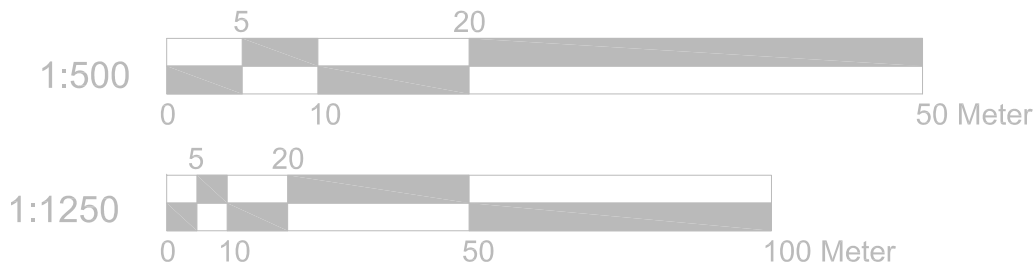

<u>Site Address:</u> 211 Field Heath Road Uxbridge UB8 3NS	<u>Drawing Content:</u> Location Plan Block Plan	<u>Drawings No:</u> 211pieldheathroad/2025/04		<u>Date Drawn:</u> 27th October 2025		Planning Issue	
		3		5		7	
1	2	<u>Drawings Scale:</u> 1:1250/500		<u>Drawn By:</u> KG		<u>Revision:</u>	A
		4		6		12/25	8