




Proposed - 3 Bed Detached - 120 sqm

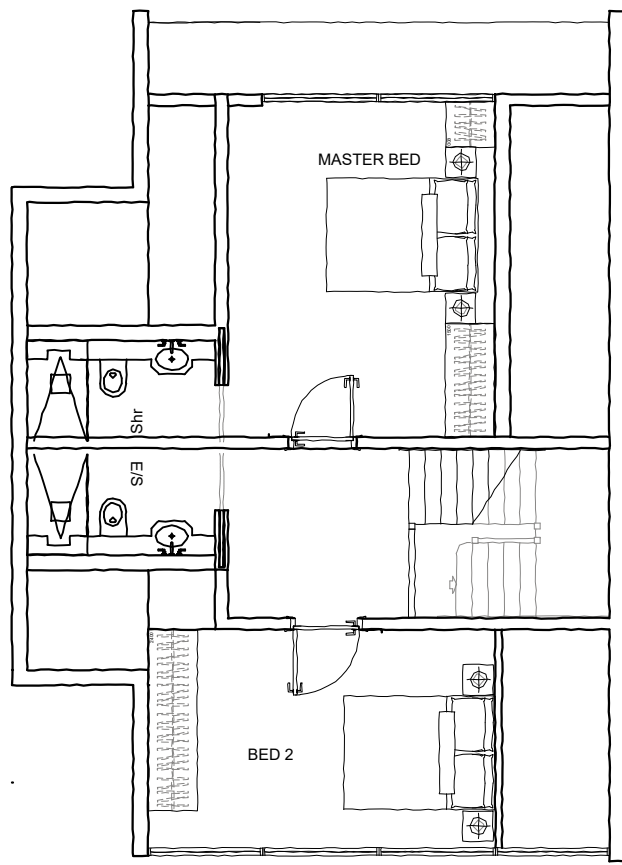


First Floor Plan

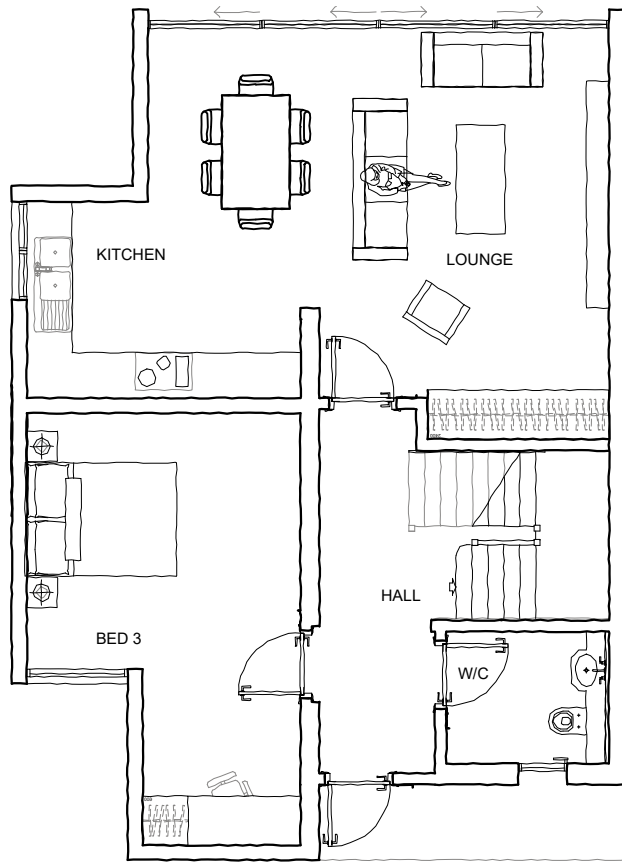

Ground Floor Plan

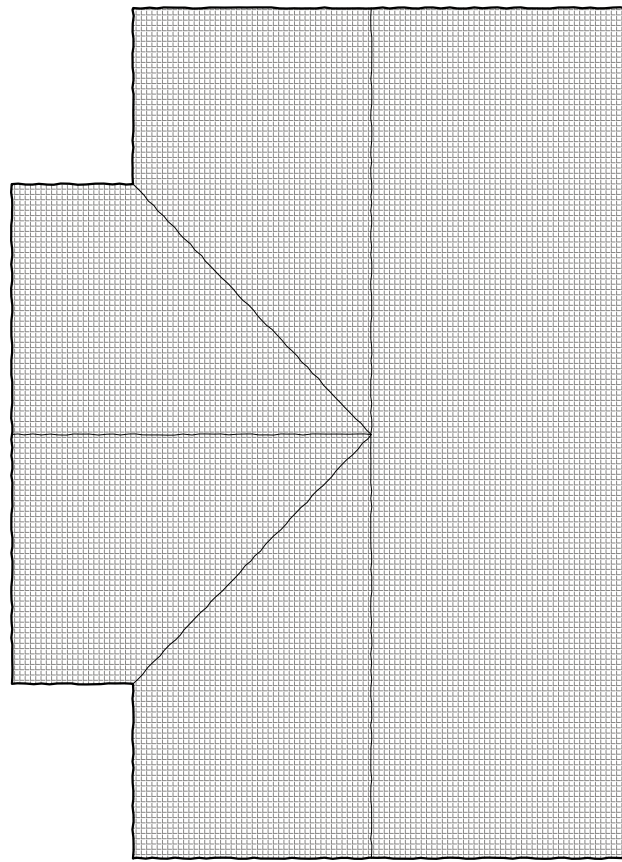


Roof Plan

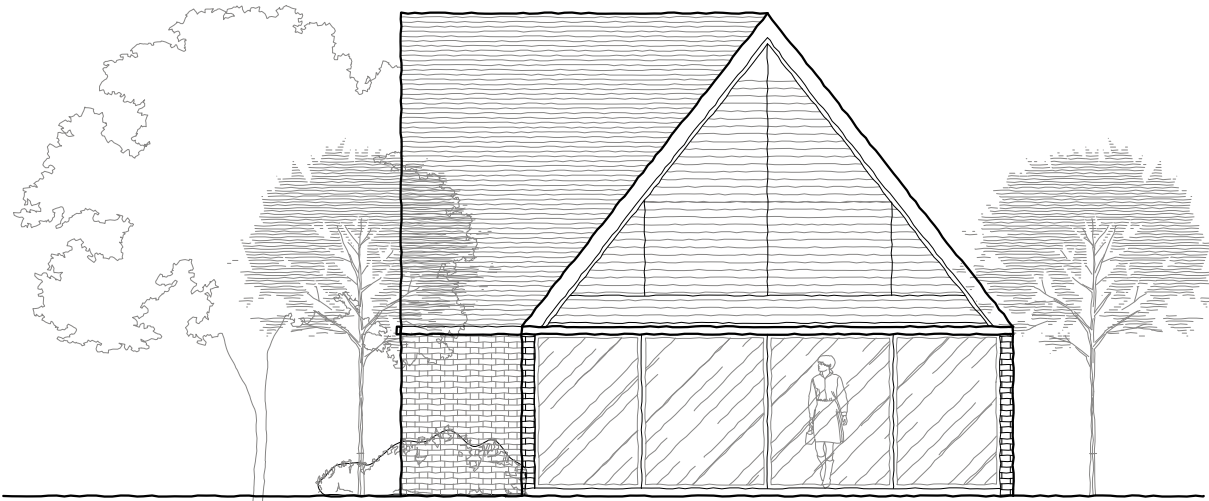

Rear Elevation




Front Elevation

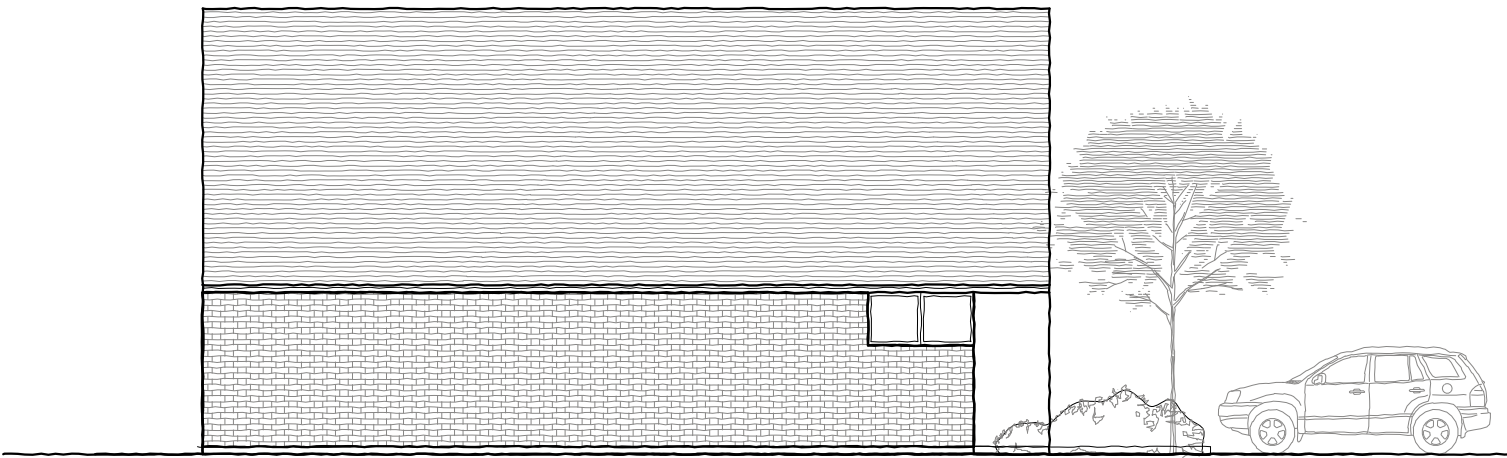


East Elevation



West Elevation

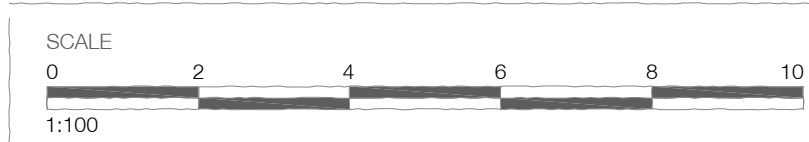


KEY PLAN

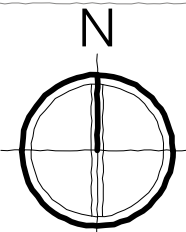

REVISIONS

SITE 5 COPPERFIELD AV, UXBRIDGE
DRAWING PROPOSED DETACHED UNIT
NUMBER 20/06/03 DATE JUN 22
SCALE 1:100 PAPER A1

 
DANKS BADNELL
CHARTERED ARCHITECTS
Kings Stables 3-4 Osborne Mews Windsor Berkshire SL4 1BE
www.danksbadnell.co.uk • enquiry@danksbadnell.co.uk • 01753 859880