


7 WOODRIDGE WAY, NORTHWOOD.

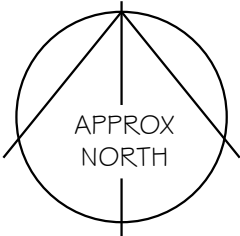

It is the responsibility of the client to advise of matters relating to land title, restrictive covenants, wayleaves or positions of public drains in relation to the site. Site boundaries are taken as visible fence lines unless advertised otherwise

Drawings may be scaled for planning purposes only.

All existing and proposal drawings are based on measured surveys. Site drawings are based on Ordnance Survey plans. Halford Jones Architecture cannot guarantee the accuracy of drawings that have been imported from other agencies, eg Ordnance Survey.




EXISTING SITE PLAN  
scale 1:500



SITE LOCATION PLAN  
scale 1:1250

PRELIMINARY ~ SITE PLANS

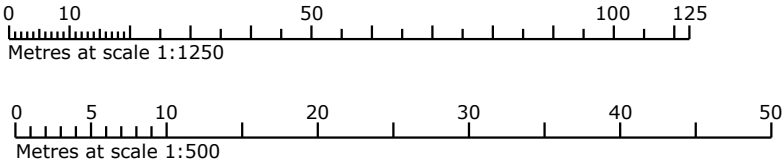

|   |                         |  |       |
|---|-------------------------|--|-------|
| Revision:   | Amendment Description:  | Initials:  | Date: |
|   |                         |  |       |
| Client Address:   |                         | Project Address:                                     |       |
|   |                         | 7 Woodridge Way<br>Northwood<br>Middlesex<br>HA6 2BE |       |
| Project No: 230503  | Drawn By: TJ            |  |       |
| Drawing No: A001  | Revision: /             |  |       |
| Date: 10.07.23  | Scale: 1:1250 & 1:500   |  |       |
| Drawing Title: Site Plans   | Issue Type: PRELIMINARY | Checked By: TJ                                       |       |
| Registered Office: Halford Jones Architecture Ltd, 34a Park Hill Drive, Aylestone, Leicester, LE2 8HR.<br>(Company Number: 10312635)<br>Tel: 0116 2832578 Mob: 07508 807002<br>Email: office@halfordjones.com Website: www.halfordjones.com |                         |  |       |
| NO DIMENSIONS ARE TO BE SCALED FROM THIS DRAWING. ALL DISCREPANCIES WITH THE DETAILS TO BE REPORTED AND CLARIFIED PRIOR TO COMMENCING WORKS ON SITE. IF IN DOUBT - ASK.<br>THIS DRAWING IS COPYRIGHT.                                       |                         |  |       |