

FRONT ELEVATION




FRONT ELEVATION




SIDE ELEVATION


red plain roof tiles
Front - grey/brown facing brickwork
Side & Rear - pebbledash render
white windows

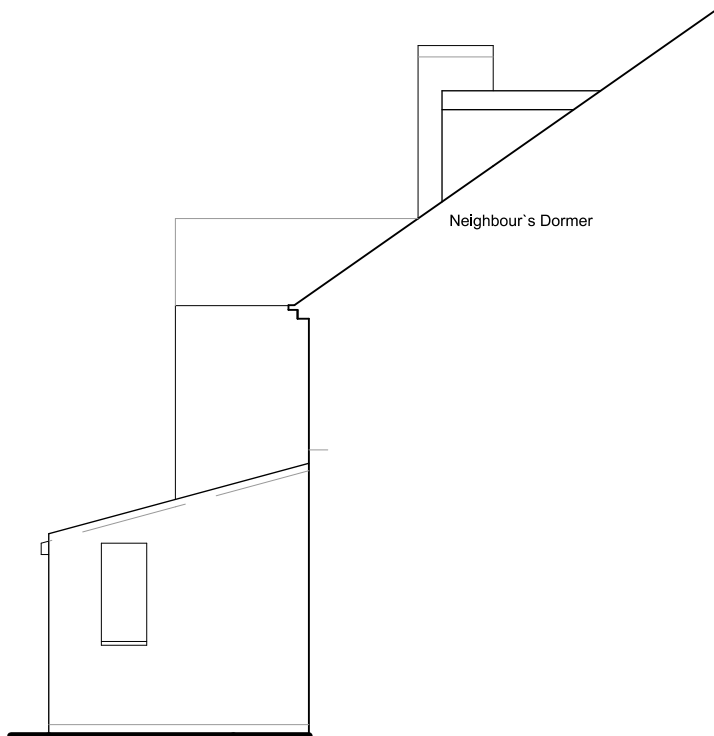


SIDE ELEVATION 2

 


scale

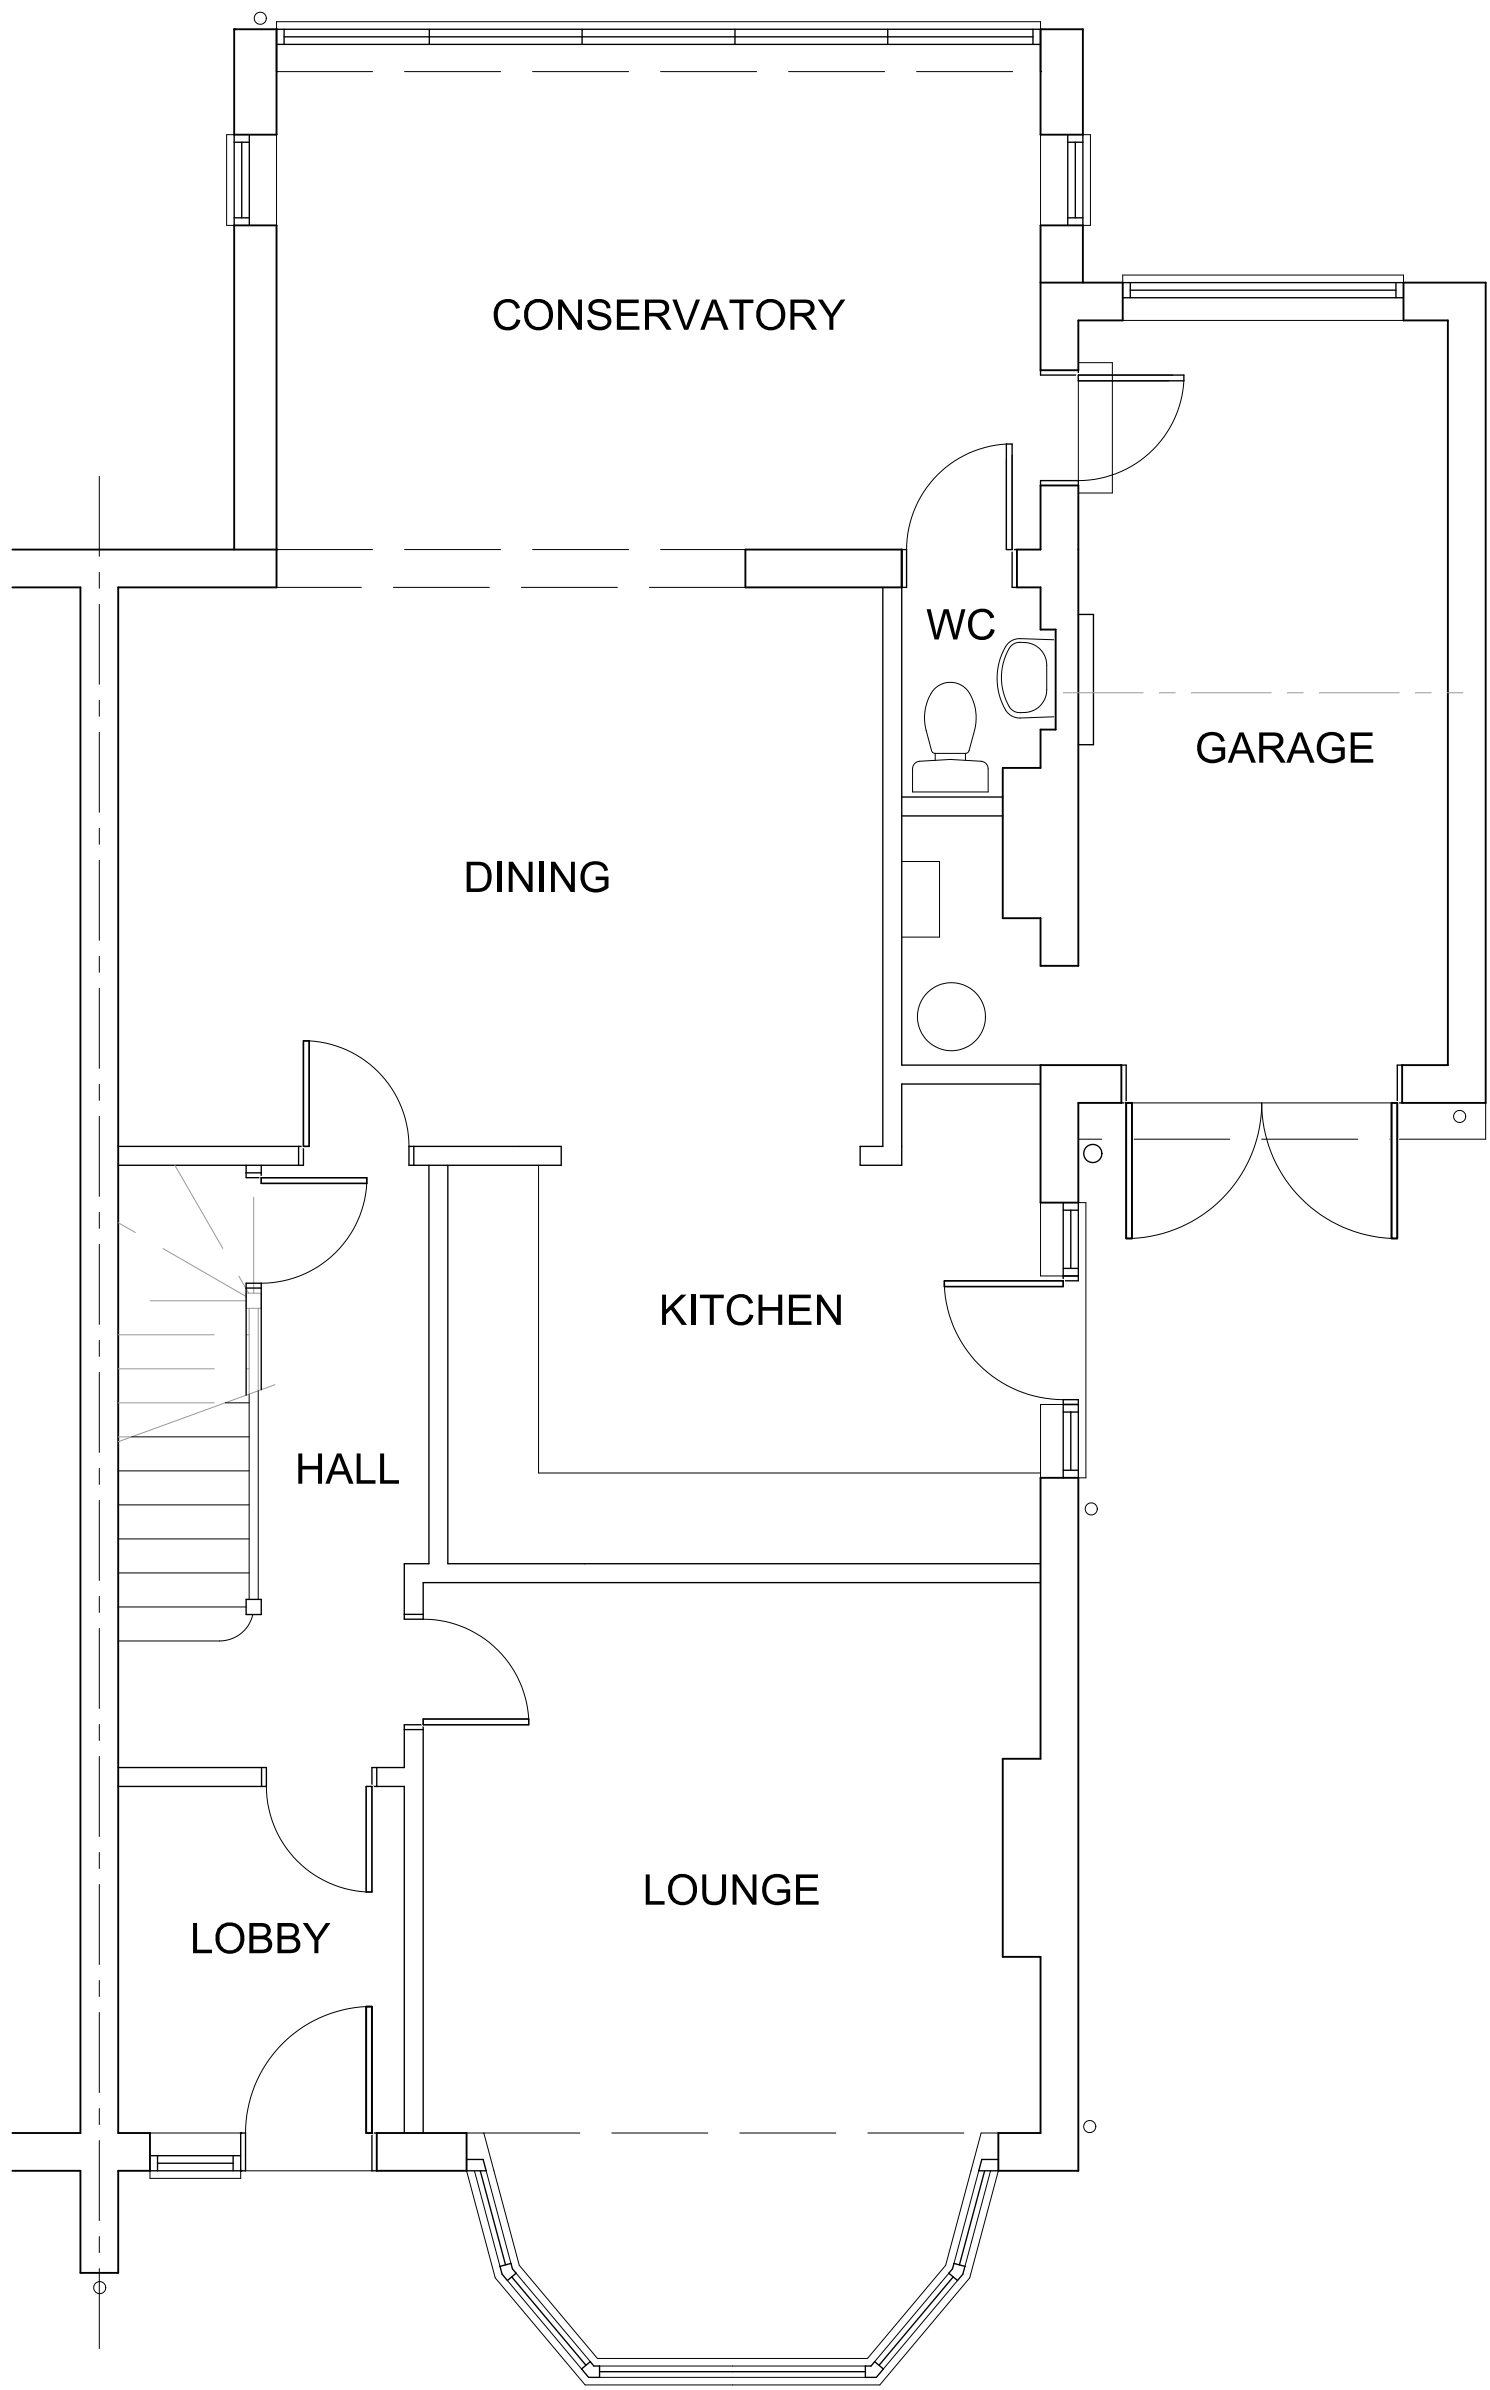

GROUND FLOOR PLAN

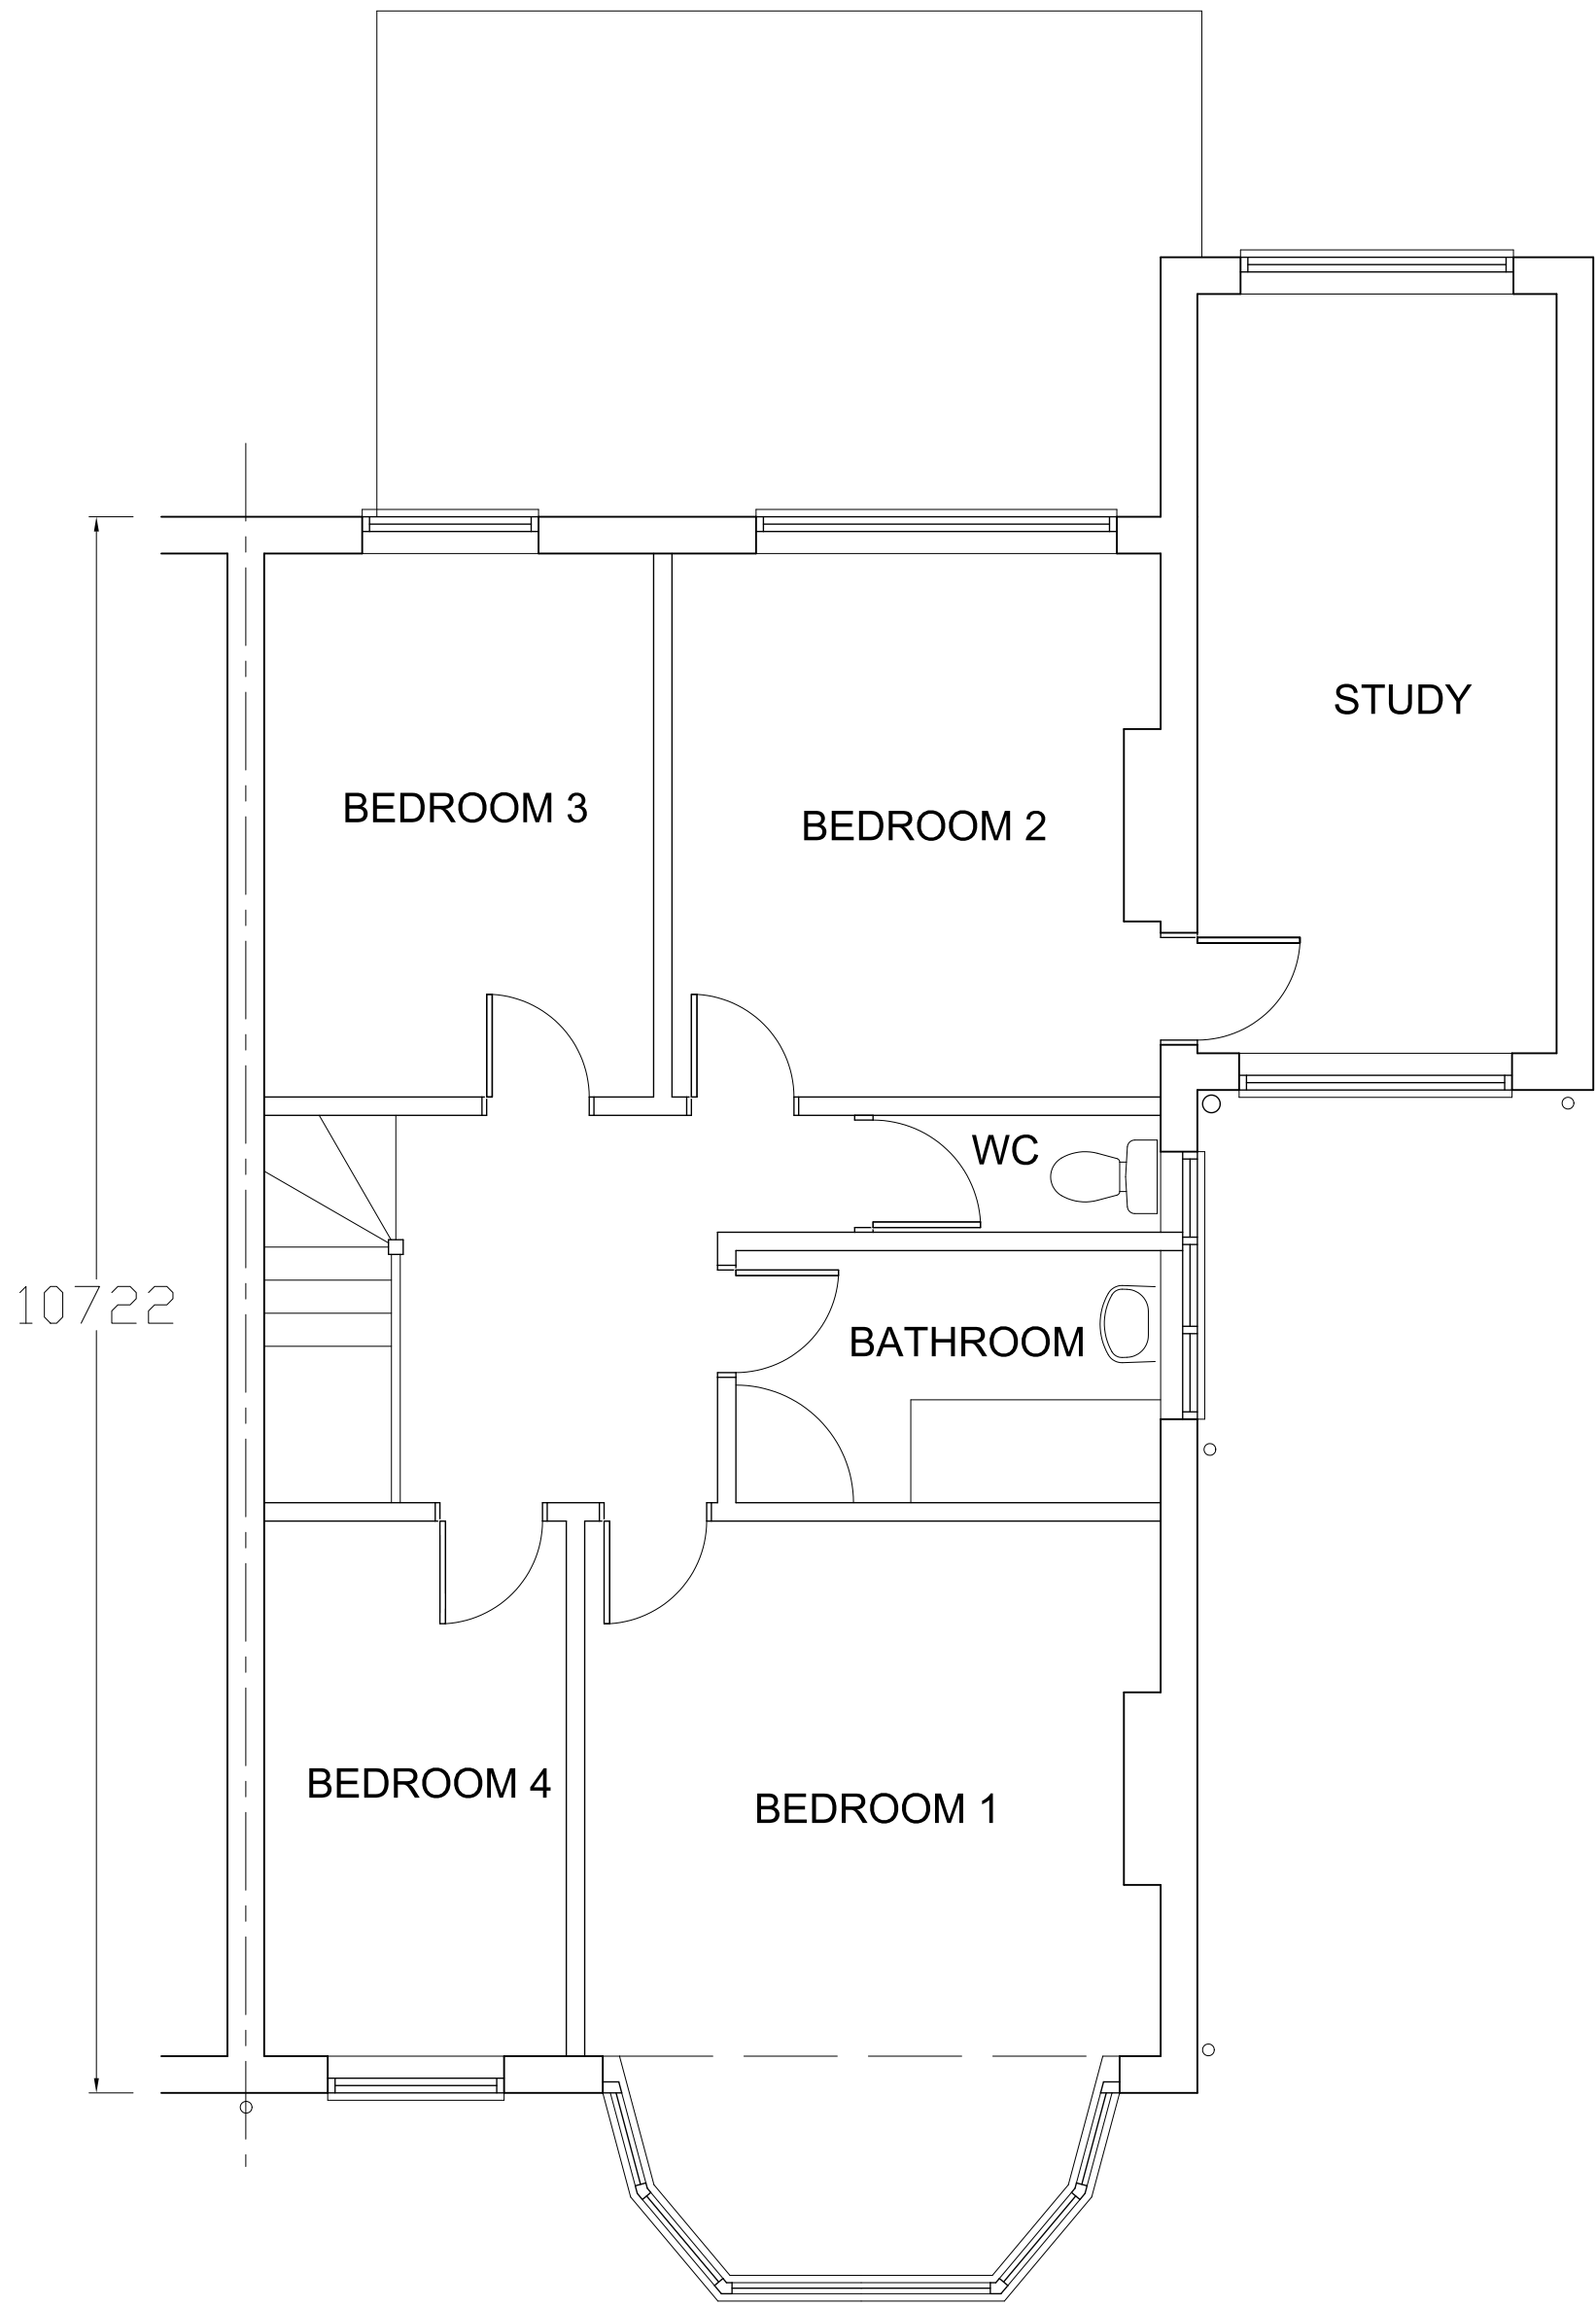

FIRST FLOOR PLAN

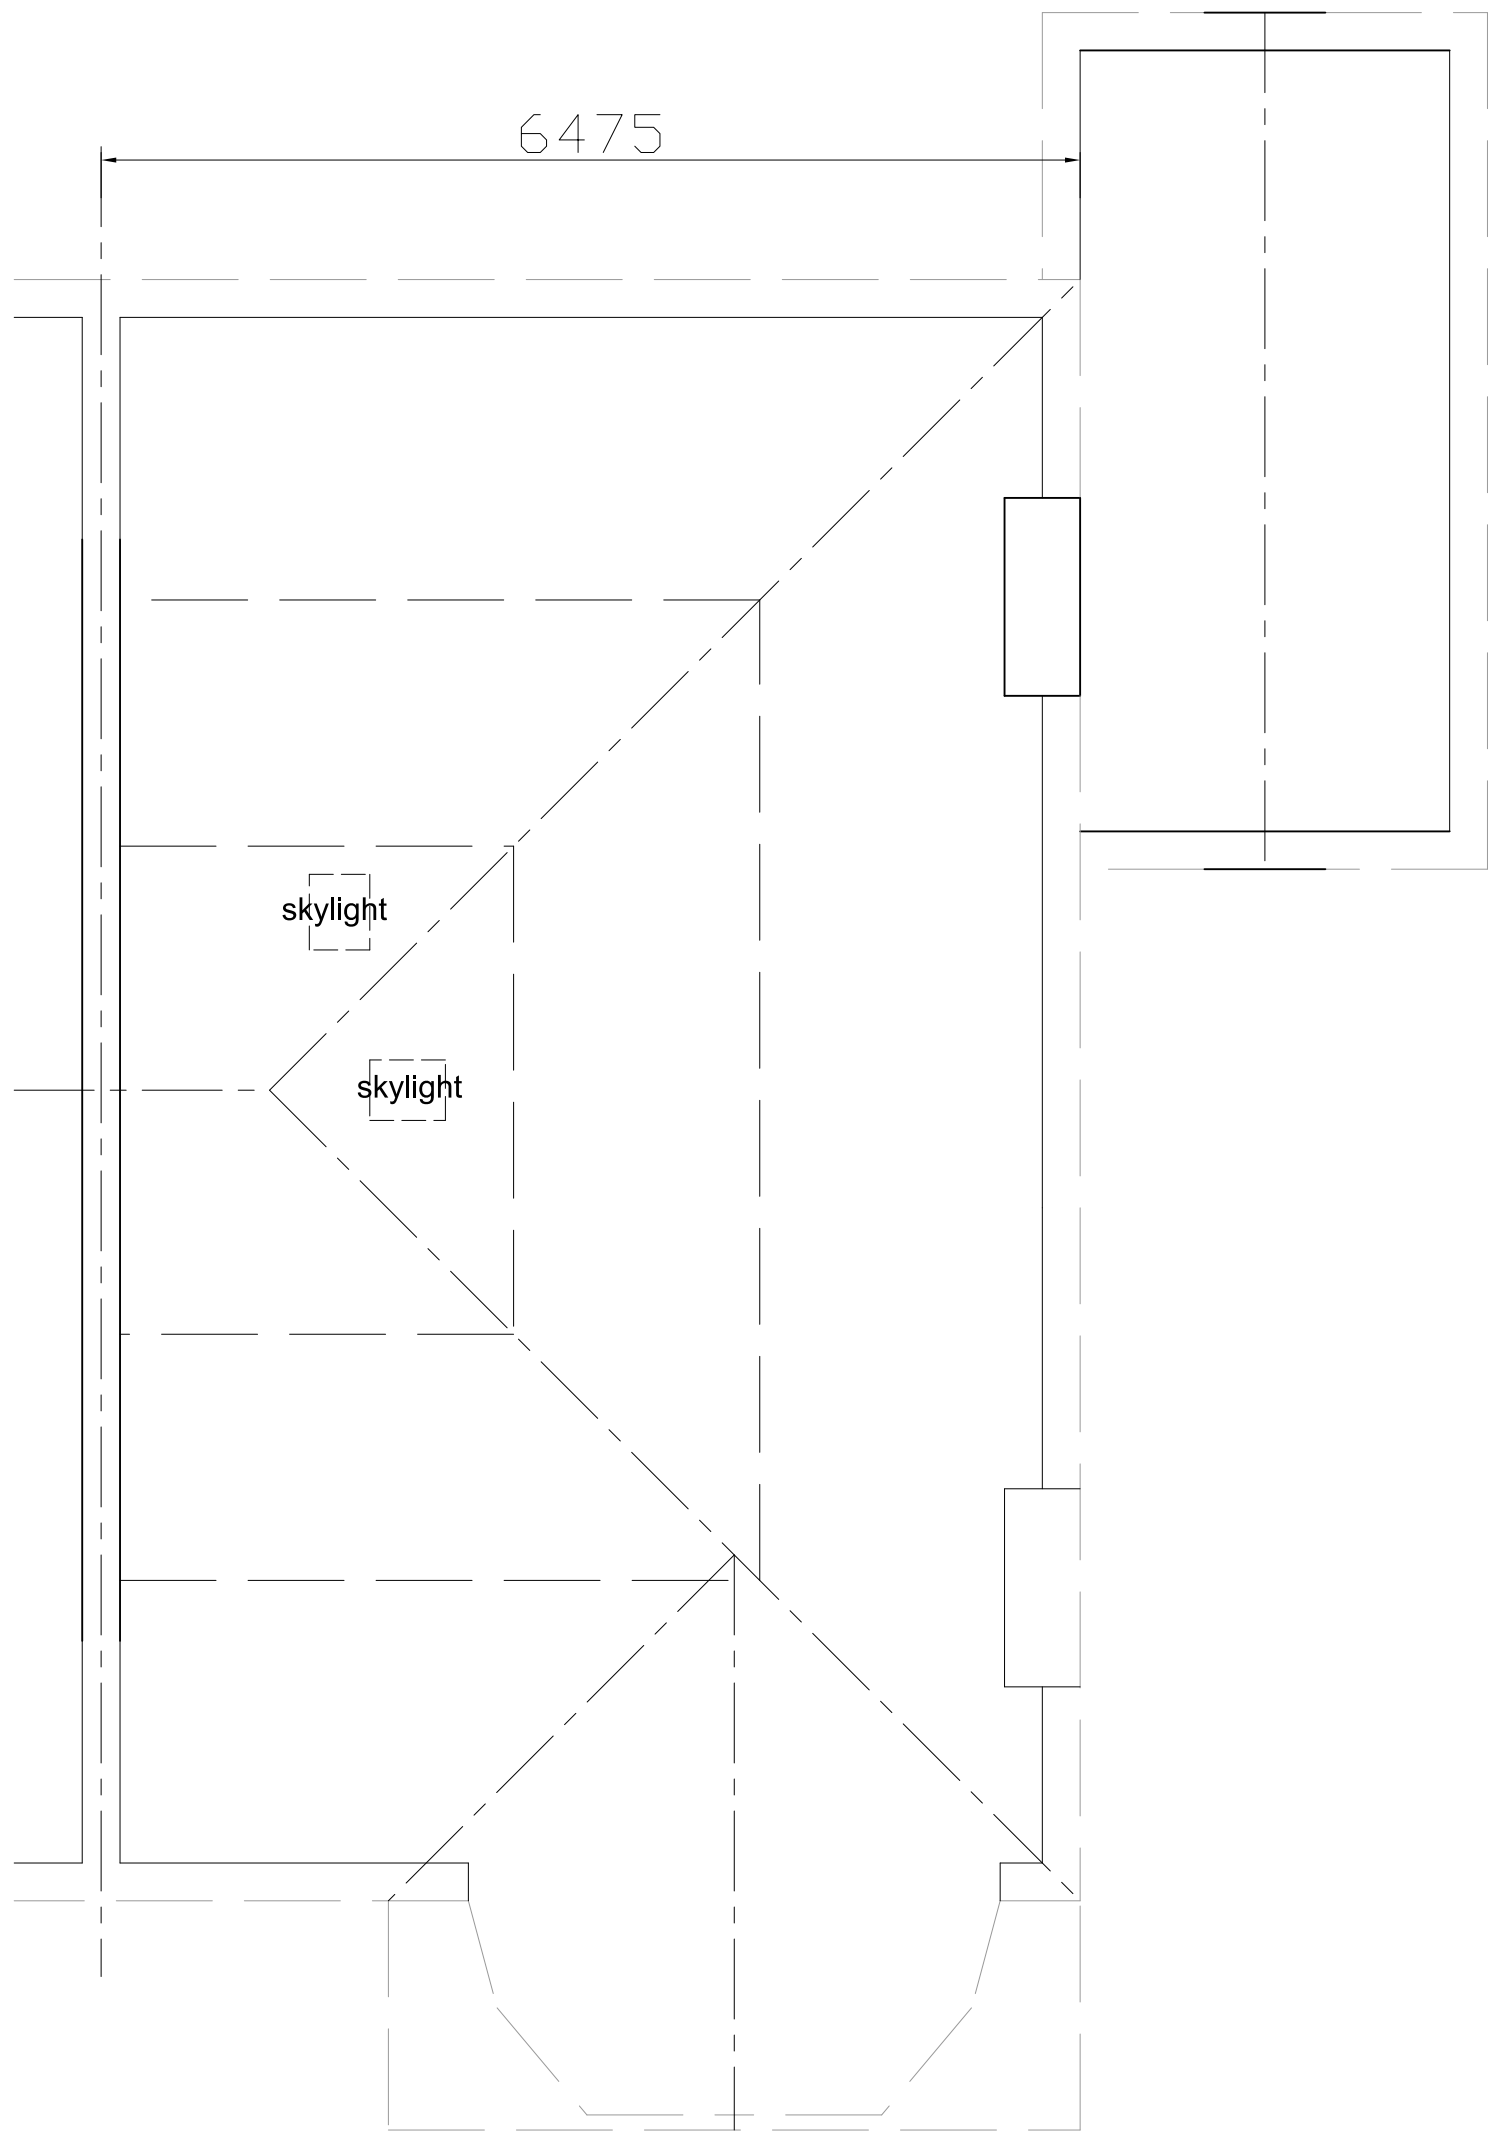

LOFTSPACE PLAN

Revision	Description	Date
This drawing must not be re-issued, loaned or copied without consent of M. Baldwin ©		
www.plansdesigned.co.uk Mark Baldwin (MRIC, MCIOB, MCIT) CHARTERED SURVEYING & ARCHITECTURAL CONSULTANT Telephone : 01895 254456		
Client: Mr. & Mrs. P. Reid.		
Project: 10 CROFT GARDENS, RUISLIP HA4 8EY.		
Description: EXISTING PLANS & ELEVATIONS.		
Scale: 1:50, 100 @A1	Date: Dec 20.	
Project No: MB / 3917 / 1	Rev: -	