


1 Existing Ground Floor Plan  
Scale 1:100 (Garage & Shed Excluding Concept)



2 Existing Roof Plan  
Scale 1:100

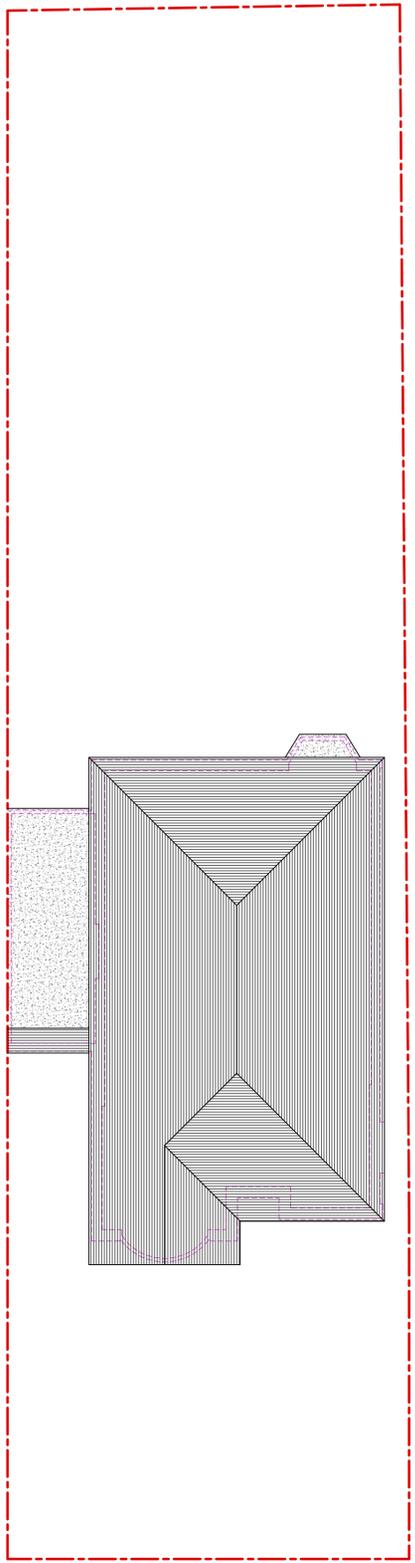


3 Existing Front Elevation  
Scale 1:100




4 Existing Side Elevation  
Scale 1:100



5 Existing Rear Elevation  
Scale 1:100

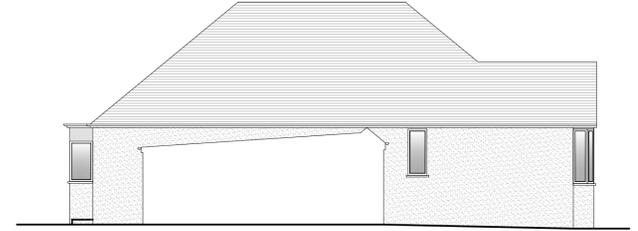

6 Existing Side Elevation  
Scale 1:100

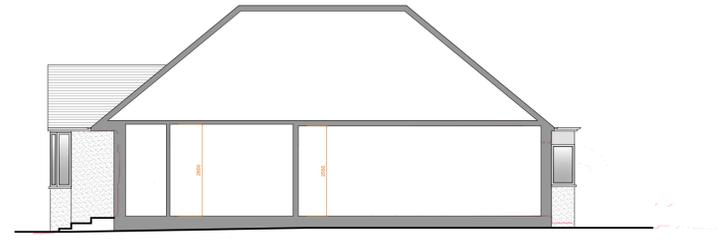

7 Existing Side Section  
Scale 1:100