




PROPOSED Front Elevation
Scale 1:100

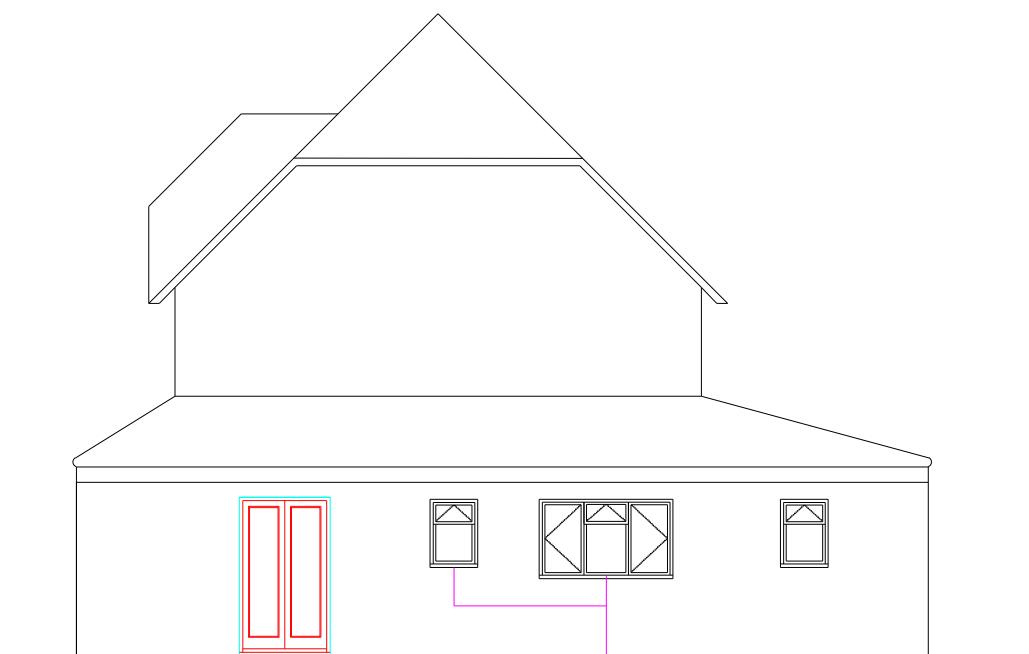


PROPOSED Side Elevation
Scale 1:100
Proposed window to match existing

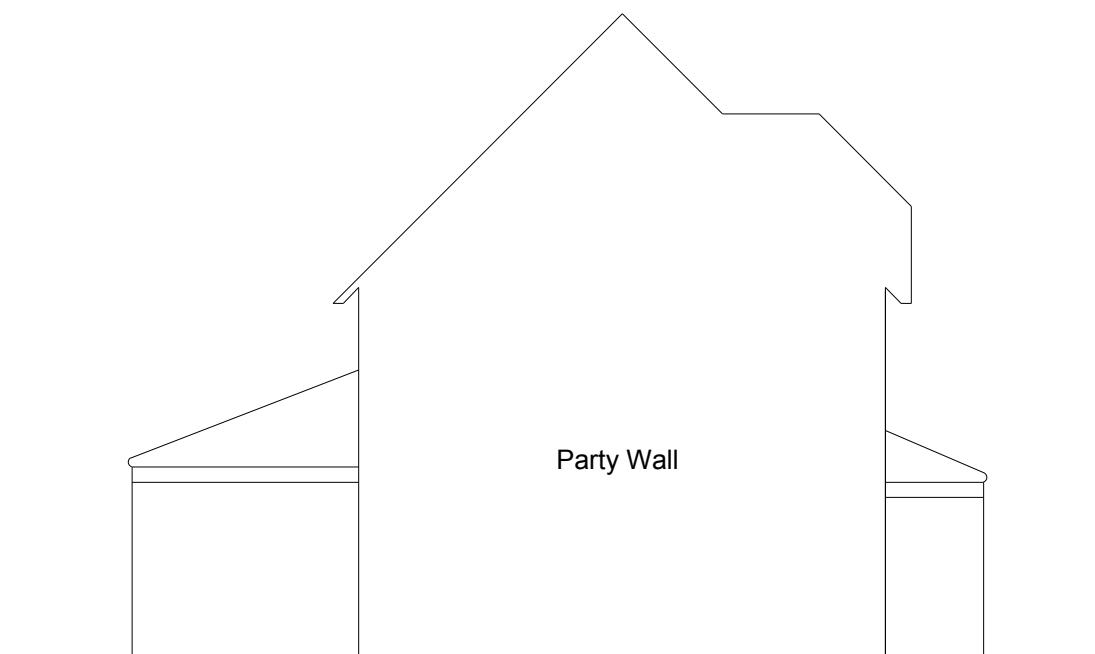

Party Wall

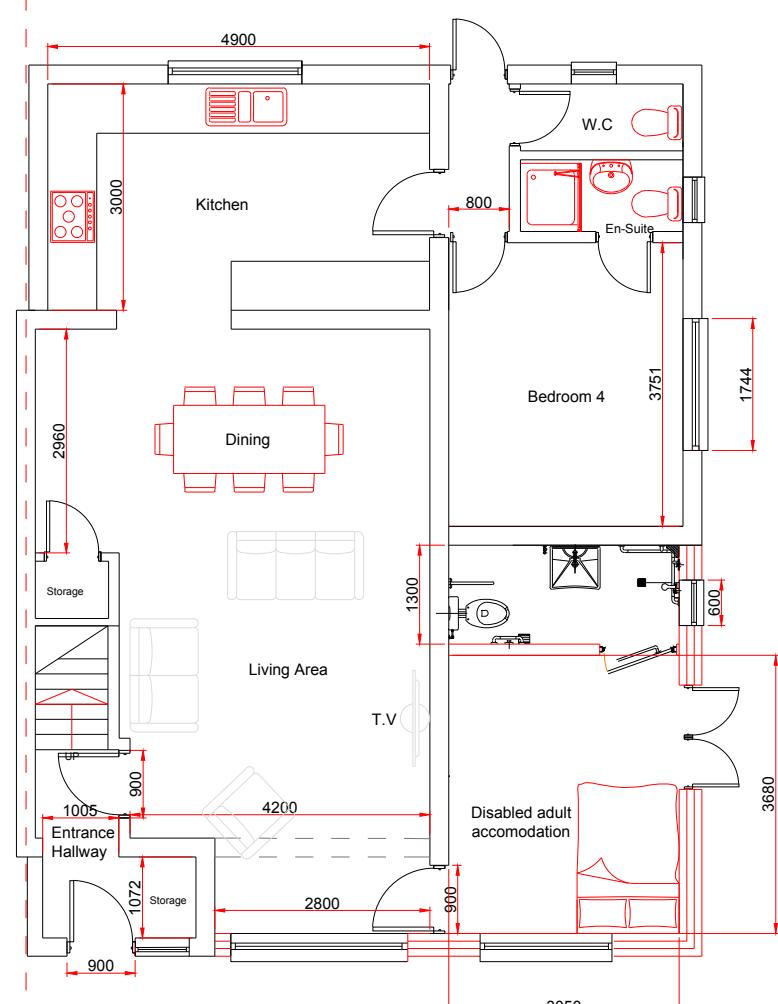

PROPOSED Ground Floor Plan
Scale 1:100

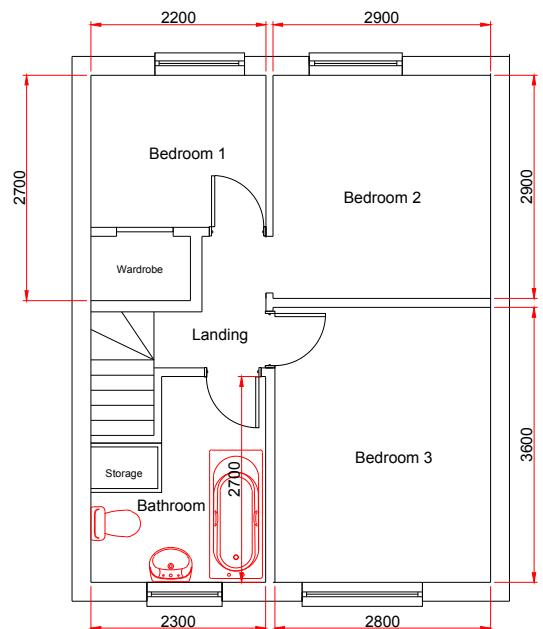

Existing First Floor Plan
Scale 1:100



PROPOSED Side Elevation
Scale 1:100

PLANNING PERMISSION		
PROJECT		
1:100 0m @ A3 1m		
SCALE BAR M 1:100		
DRAWING		
SCALE	DATE	AUTHOR
1:100 @ A3	22-JUNE-2023	abc
JOB NO.	DRAWING NO.	
CD0000-00	DRAWING_NO 2	
CLIENT REF		
PROPOSED DRAWINGS		