






Existing Front Elevation
Scale 1:100

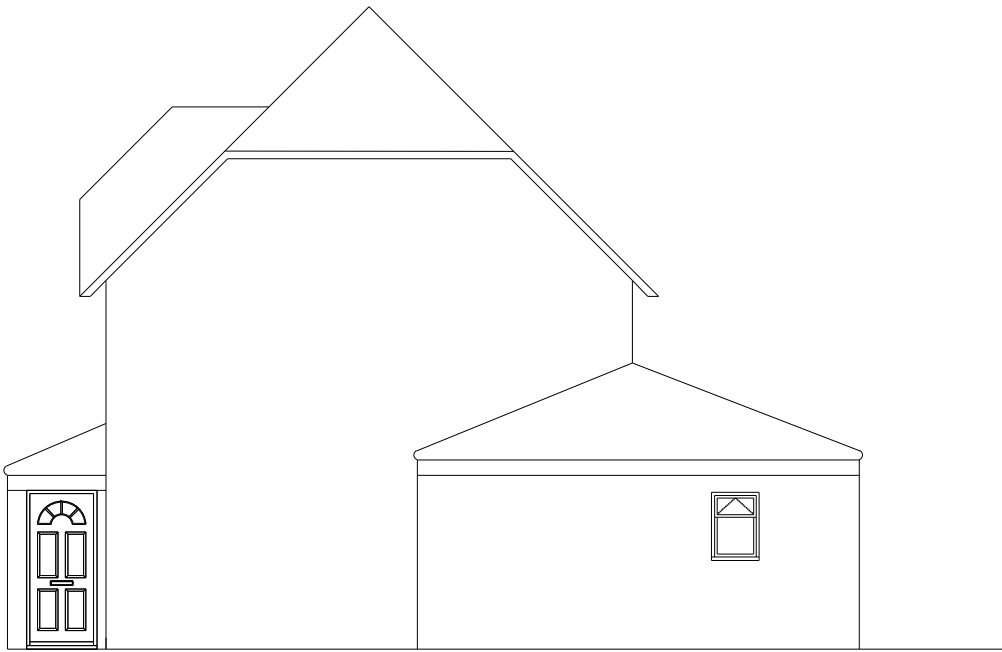


Existing Side Elevation
Scale 1:100

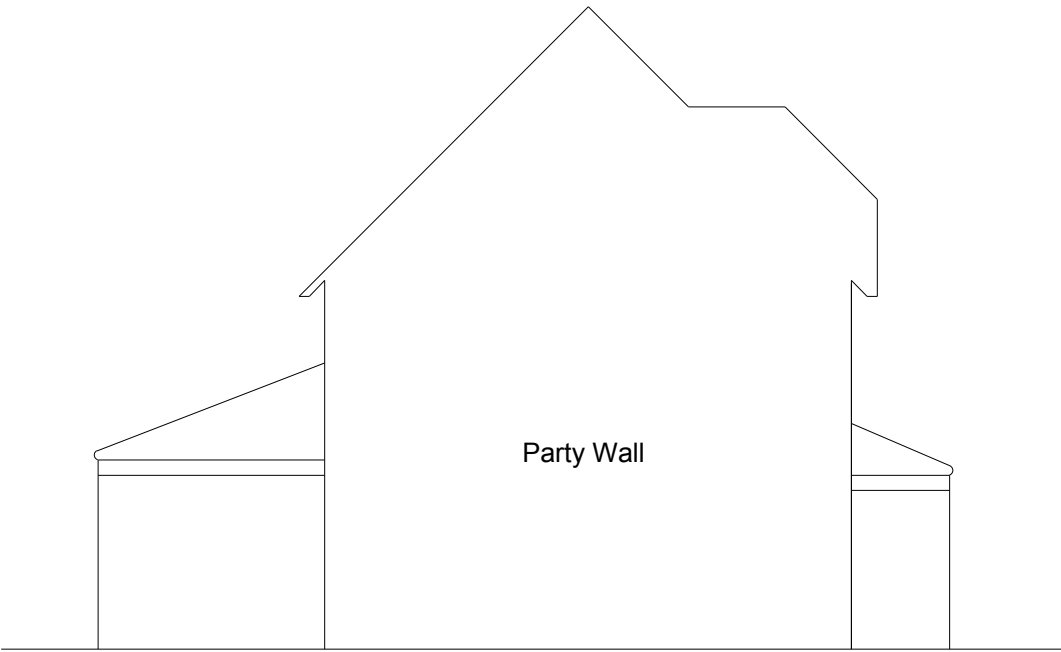

Existing Side Elevation
Scale 1:100

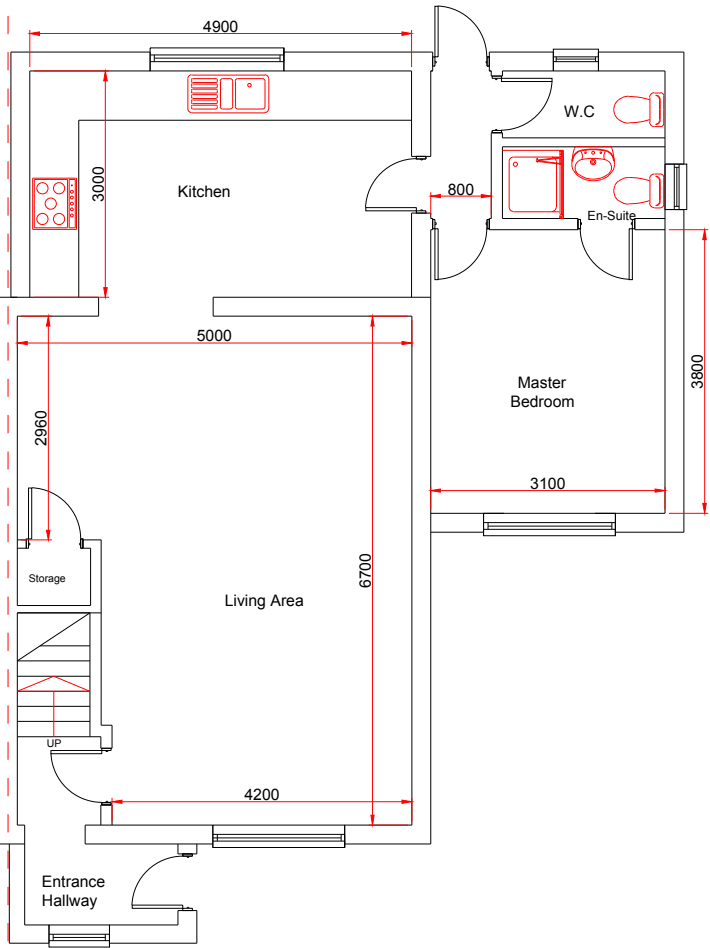

Existing Ground Floor Plan
Scale 1:100

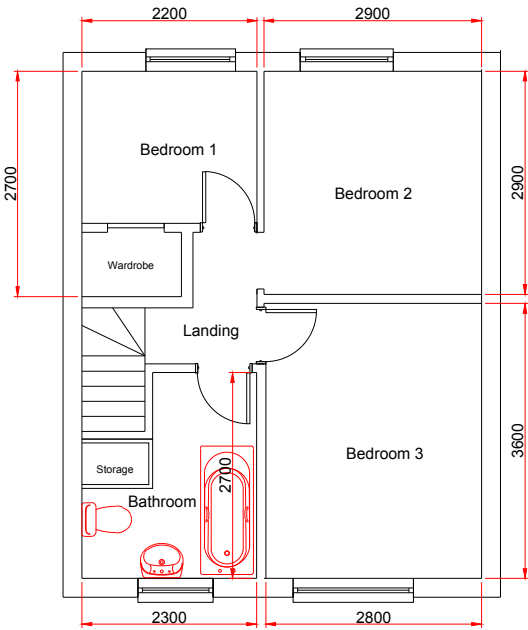

Existing First Floor Plan
Scale 1:100



Existing Side Elevation
Scale 1:100

PLANNING PERMISSION

PROJECT

1:100 0m 1m
@ A3

SCALE BAR
M 1:100

DRAWING

SCALE	DATE	AUTHOR
1:100 @ A3	22-JUNE-2023	abc

JOB NO.	DRAWING NO.
CD0000-00	DRAWING_NO 1

CLIENT REF
EXISTING DRAWINGS