




PROPOSED Front Elevation
Scale 1:100




PROPOSED Side Elevation
Scale 1:100

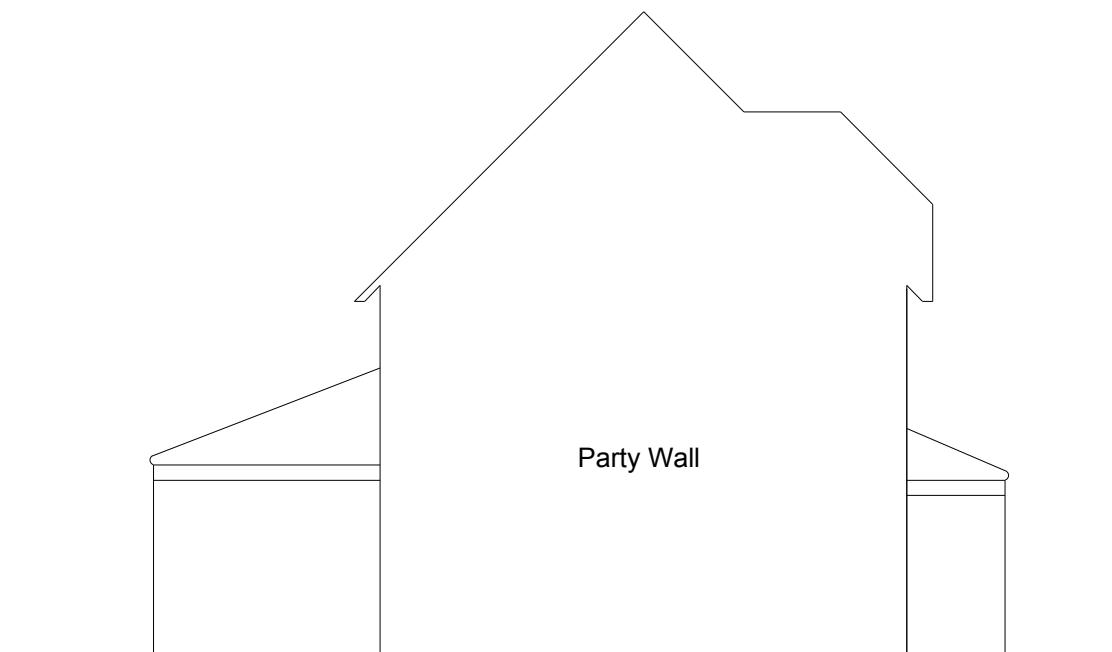


Party Wall


PROPOSED Side Elevation
Scale 1:100

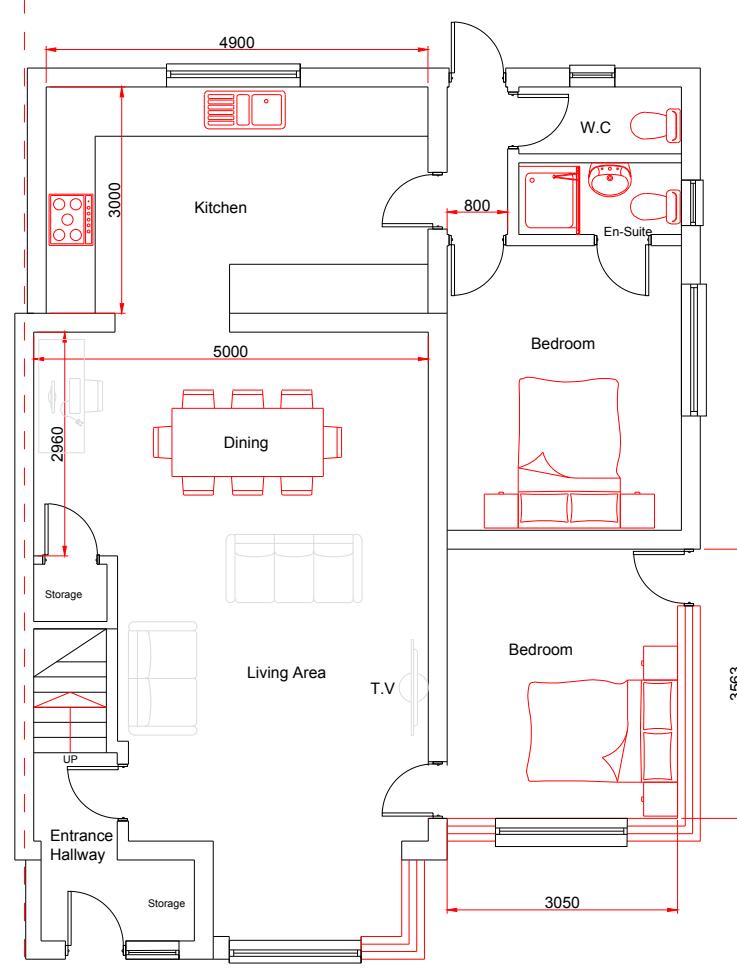

PROPOSED Ground Floor Plan
Scale 1:100

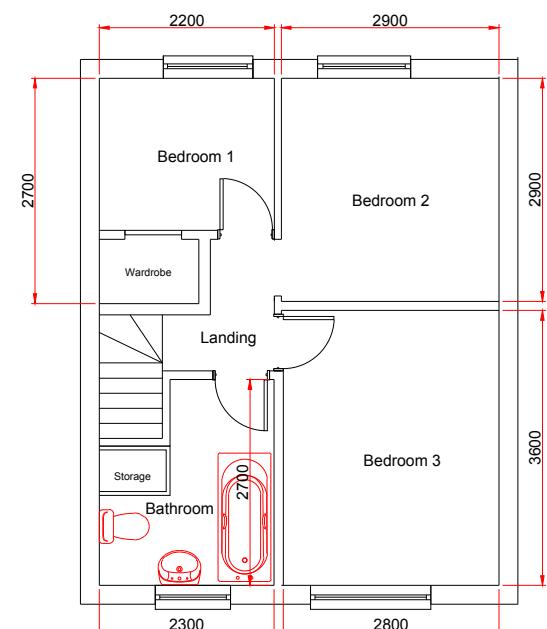

Existing First Floor Plan
Scale 1:100

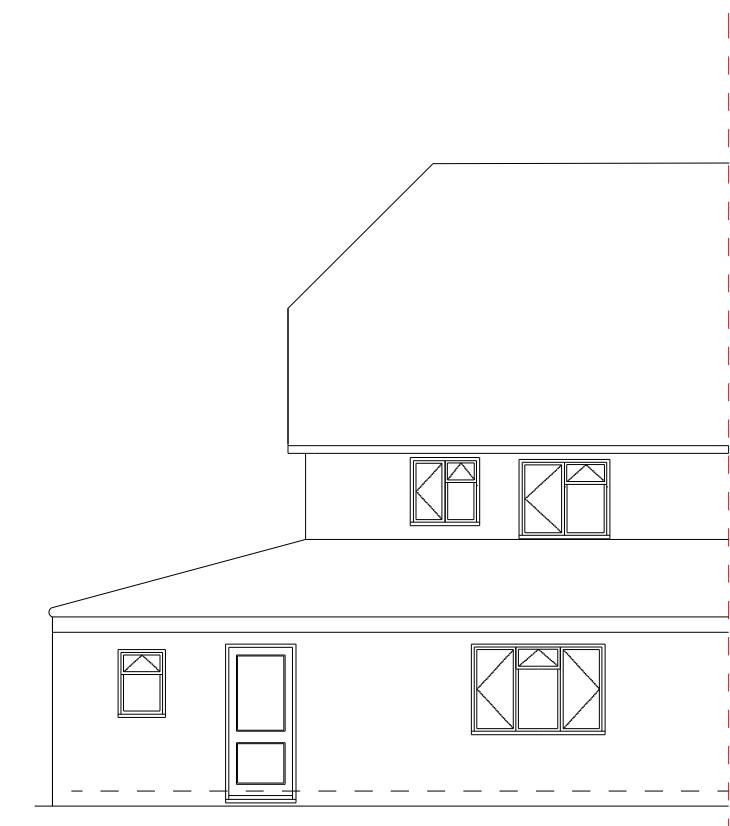

PROPOSED Side Elevation
Scale 1:100

PLANNING PERMISSION

PROJECT

1:100 0m 1m
@ A3

SCALE BAR
M 1:100

DRAWING

SCALE DATE AUTHOR
1:100 @ A3 22-JUNE-2023 abc

JOB NO. DRAWING NO.
CD0000-00 DRAWING_NO 2

CLIENT REF

PROPOSED DRAWINGS