




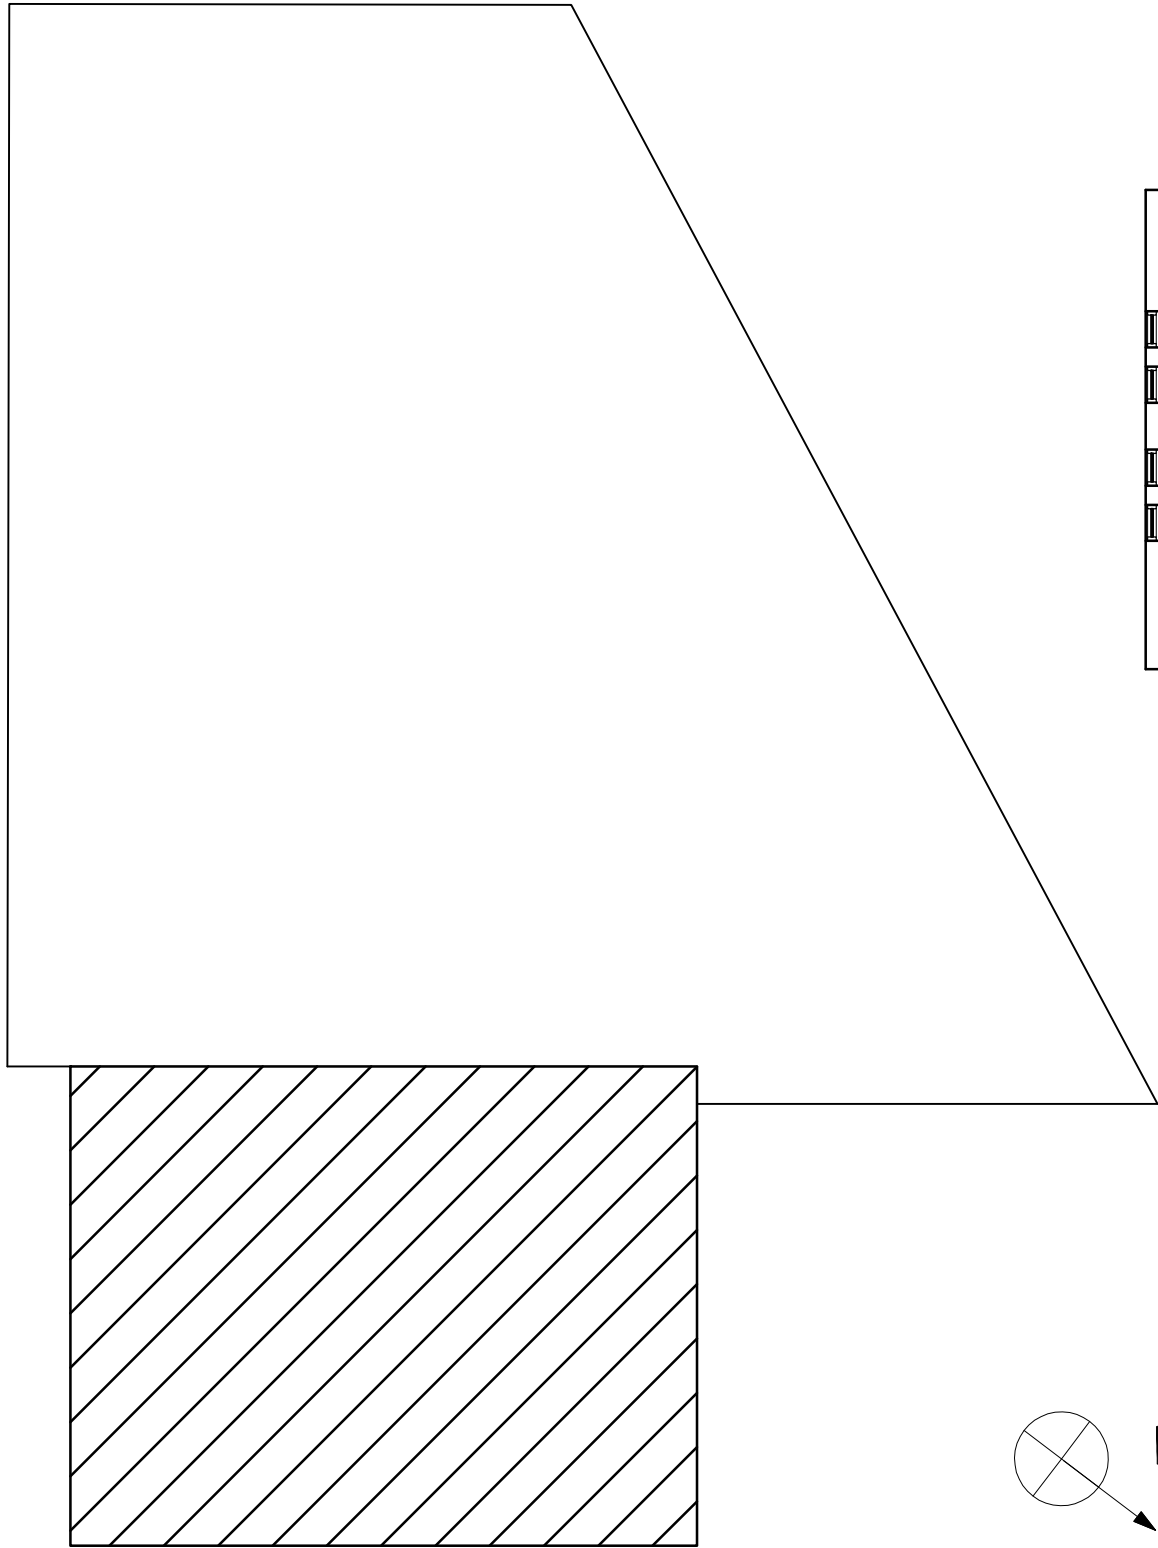



EXISTING BLOCK PLAN

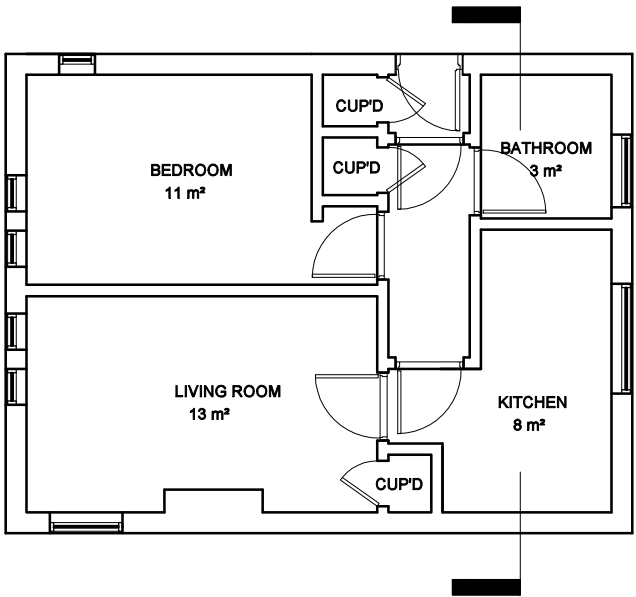

EXISTING GROUND FLOOR PLAN

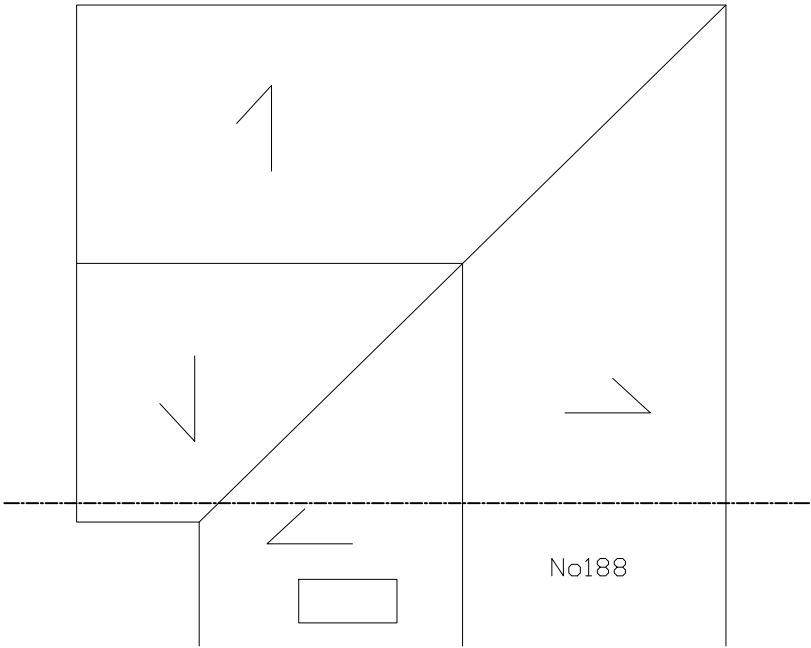

EXISTING ROOF PLAN

 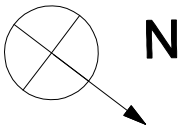

	STUDIO CAD PROJECTS Architectural Designers	
	TEL: 079 581 581 90 E-mail: studiocadprojects@gmail.com	
PROJECT: 190 RYEFIELD AVENUE UXBRIDGE UB10 9DE EXISTING PLANS		
SCALE: 1:100 (A3) DATE: FEB 2024	PROJECT No: 2240227-01	
THIS DRAWING MUST NOT BE REPRODUCED, MULTIPLIED OR SUBMITTED TO THE INSPECTION OF THIRD PARTIES WITHOUT OUR PRIOR PERMISSION.		